

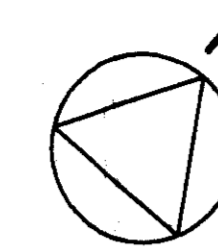


EXISTING THIRD FLOOR PLAN

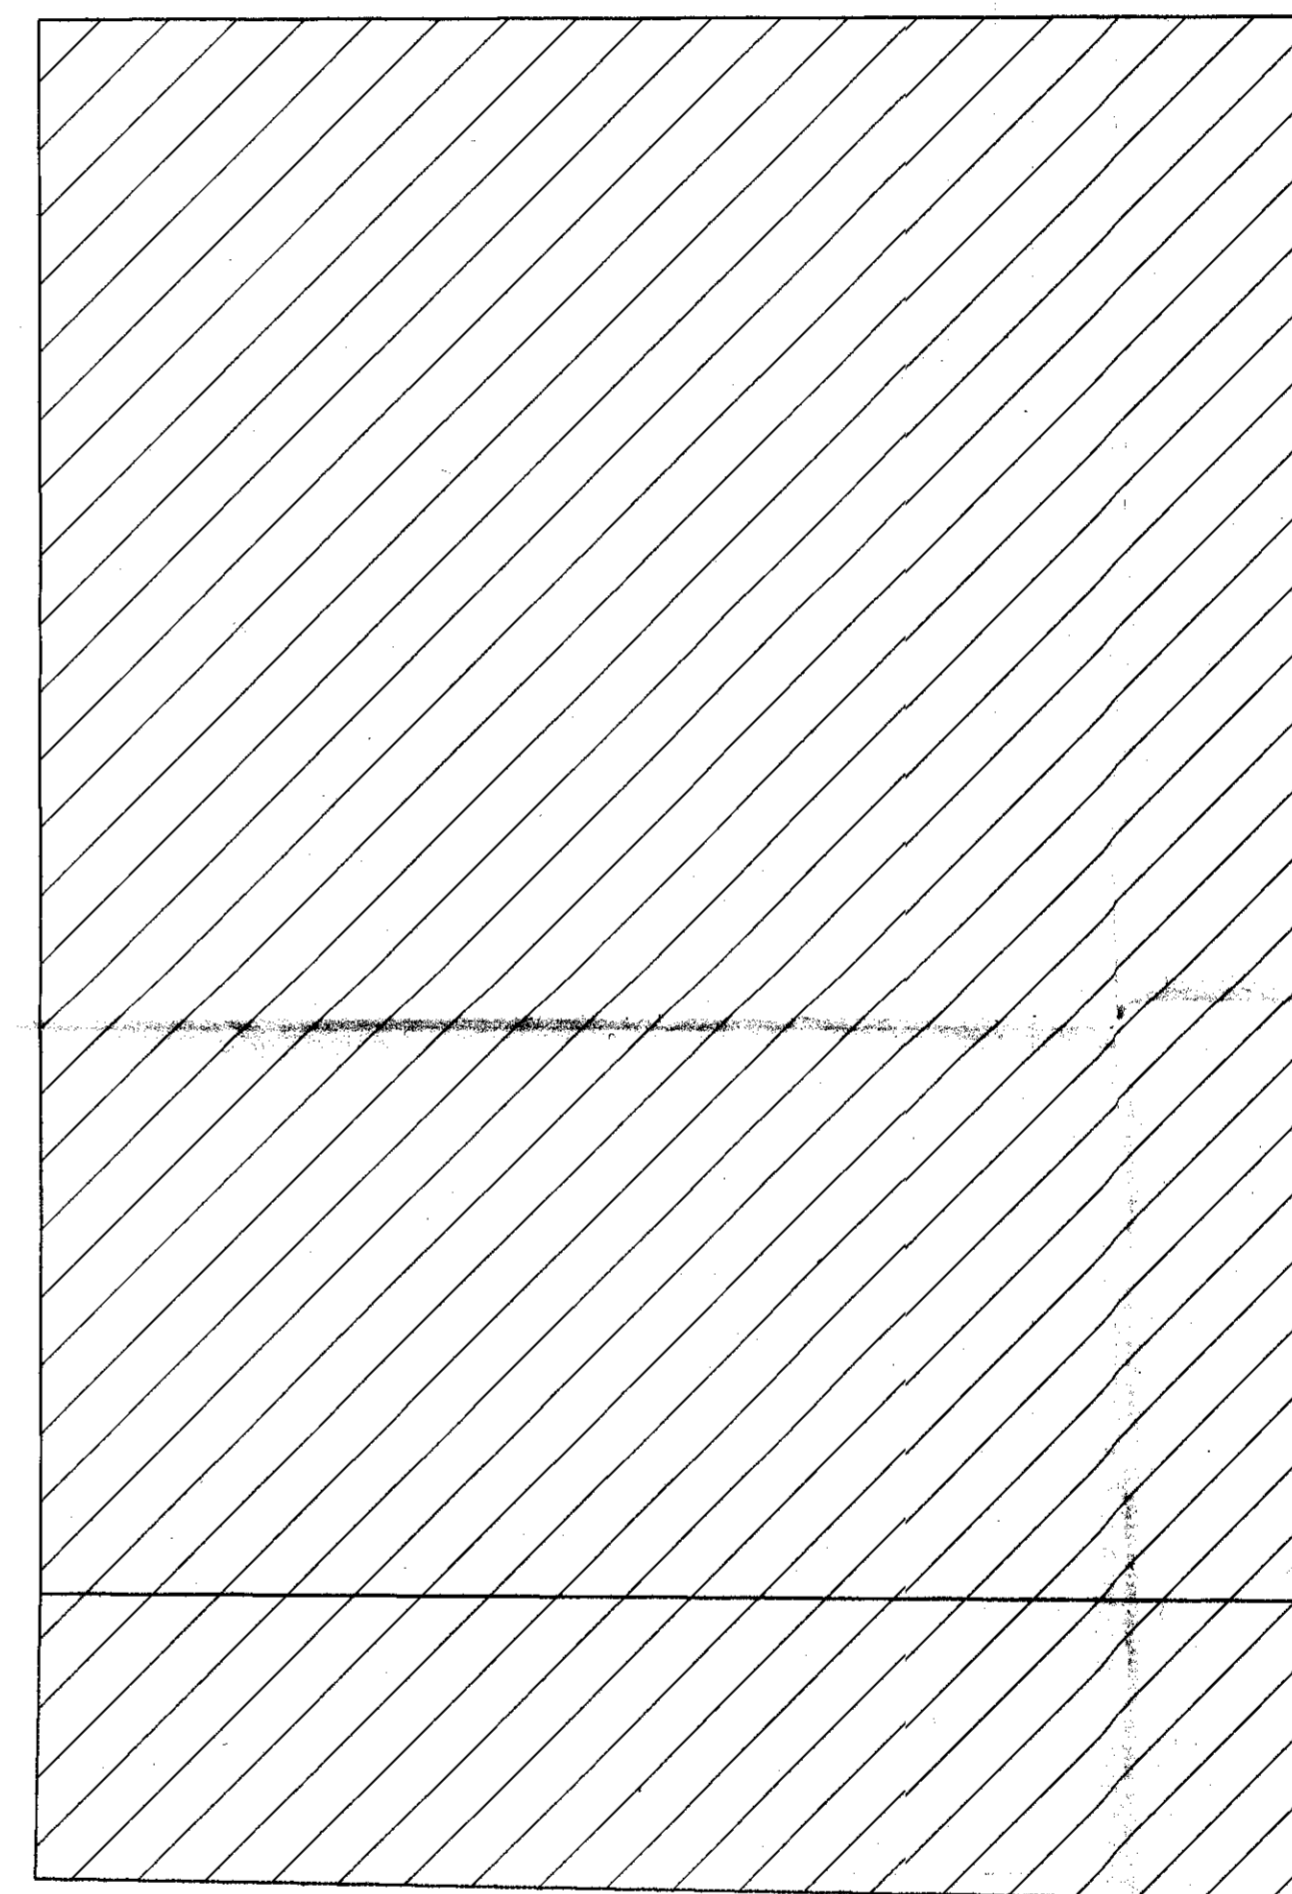

This drawing is the property of Arthurell and Kirkland. Copyright is reserved by them and this drawing is issued on the condition that it is not copied, reproduced, related or disclosed to any unauthorized persons, either wholly or in part without the consent in writing of Arthurell and Kirkland. Figures dimensions are only to be taken from this drawing. All dimensions to be checked on site before any work is put in hand. If in doubt please ask.

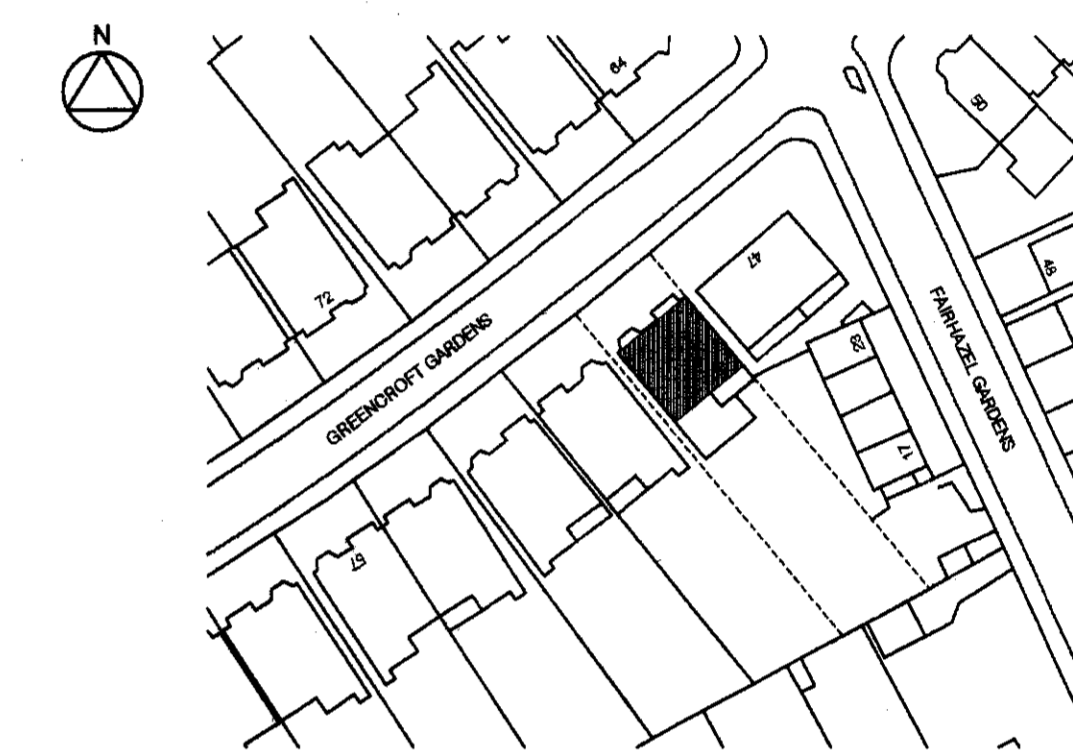

SITE LOCATION PLAN @1:1000

|   |             |           |
|---|-------------|-----------|
| <b>AK</b><br>ARCHITECTS   |             |           |
| <b>ARTHURELL + KIRKLAND LLP</b>   |             |           |
| <small>18 Warwick Road<br/>King Cross<br/>London<br/>W1 8JQ</small>   |             |           |
| <small>Tel: 020 7333 9444<br/>Fax: 020 7333 9440<br/>Email: info@arthurellandkirkland.com<br/>Web: www.arthurellandkirkland.com</small> |             |           |
| Project:  |             |           |
| 49 GREENCROFT<br>GARDENS<br>LONDON<br>NW6 3LL   |             |           |
| Drawing<br>title:   |             |           |
| EXISTING THIRD FLOOR<br>PLAN  |             |           |
| Scale:  | Drawn:      | Date:     |
| 1:50@A1   | AK          | 22/01/09  |
| Job no:   | Drawing no: | Revision: |
| 746   | 02          | -         |