
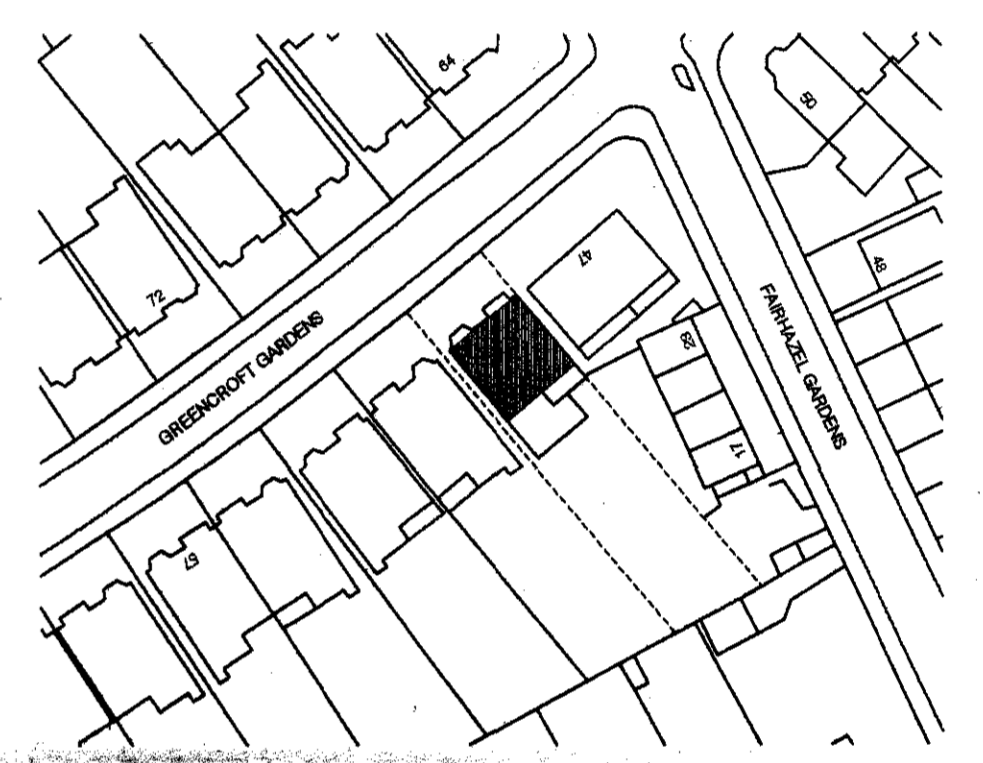
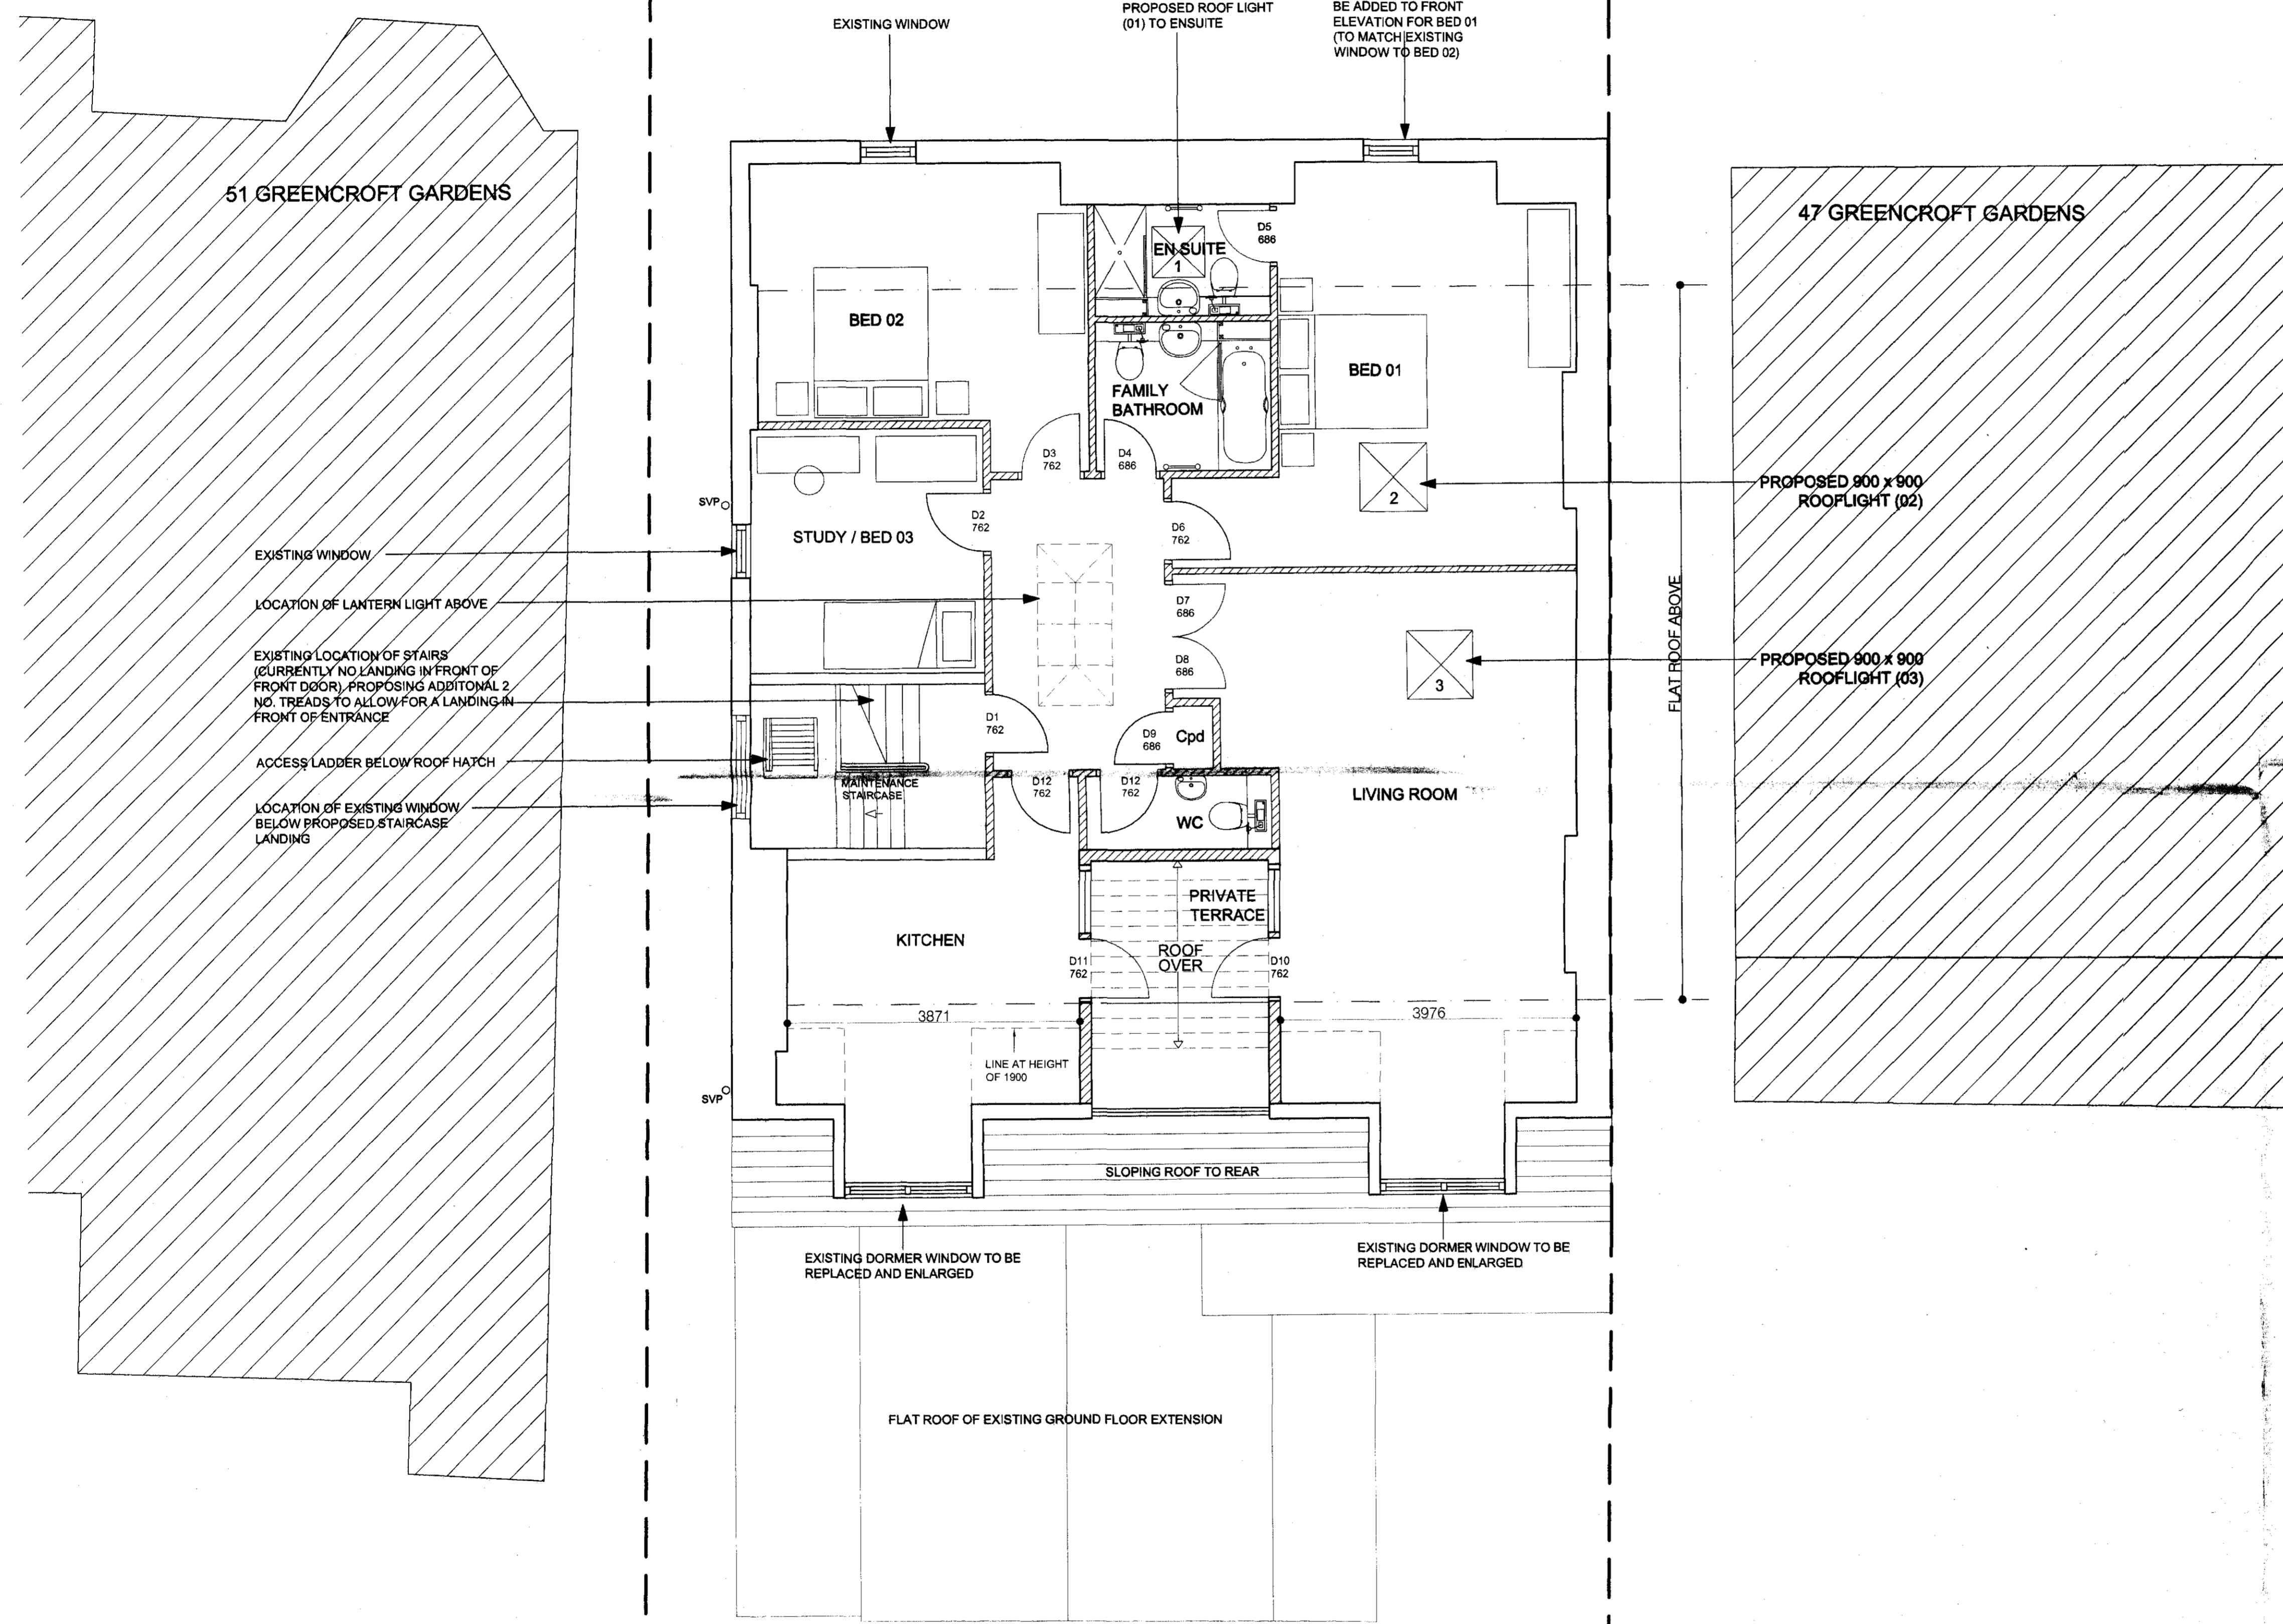


This drawing is the property of Athurell and Kirkland. Copyright is reserved by them and this drawing is based on the condition that it is not copied, reproduced, retained or disclosed to any unauthorised person, either wholly or in part without the consent in writing of Athurell and Kirkland. Figures and dimensions are only to be taken from this drawing. All dimensions to be checked on site before any work is put in hand. If in doubt please ask.

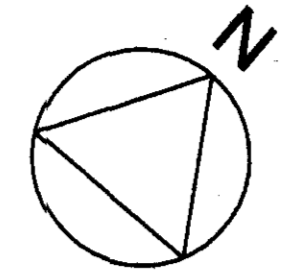

SITE LOCATION PLAN @ 1:1000

PROPOSED FLOOR PLAN (3RD FLOOR) @ 1:50

AK ARCHITECTS		
ARTHURELL + KIRKLAND LLP		
19 Mansfield Road Kings Cross London W1 9SP	Tel: 020 7633 9644 Fax: 020 7633 9640 Email: info@arthurellkirkland.com Web: www.arthurellkirkland.com	
Project: 49 GREENCROFT GARDENS LONDON NW6 3LL		
Drawing title: PROPOSED THIRD FLOOR PLAN		
Scale: 1:50@A1	Drawn: AK	Date: 26/01/09
Job no: 746	Drawing no: 07	Revision: -