

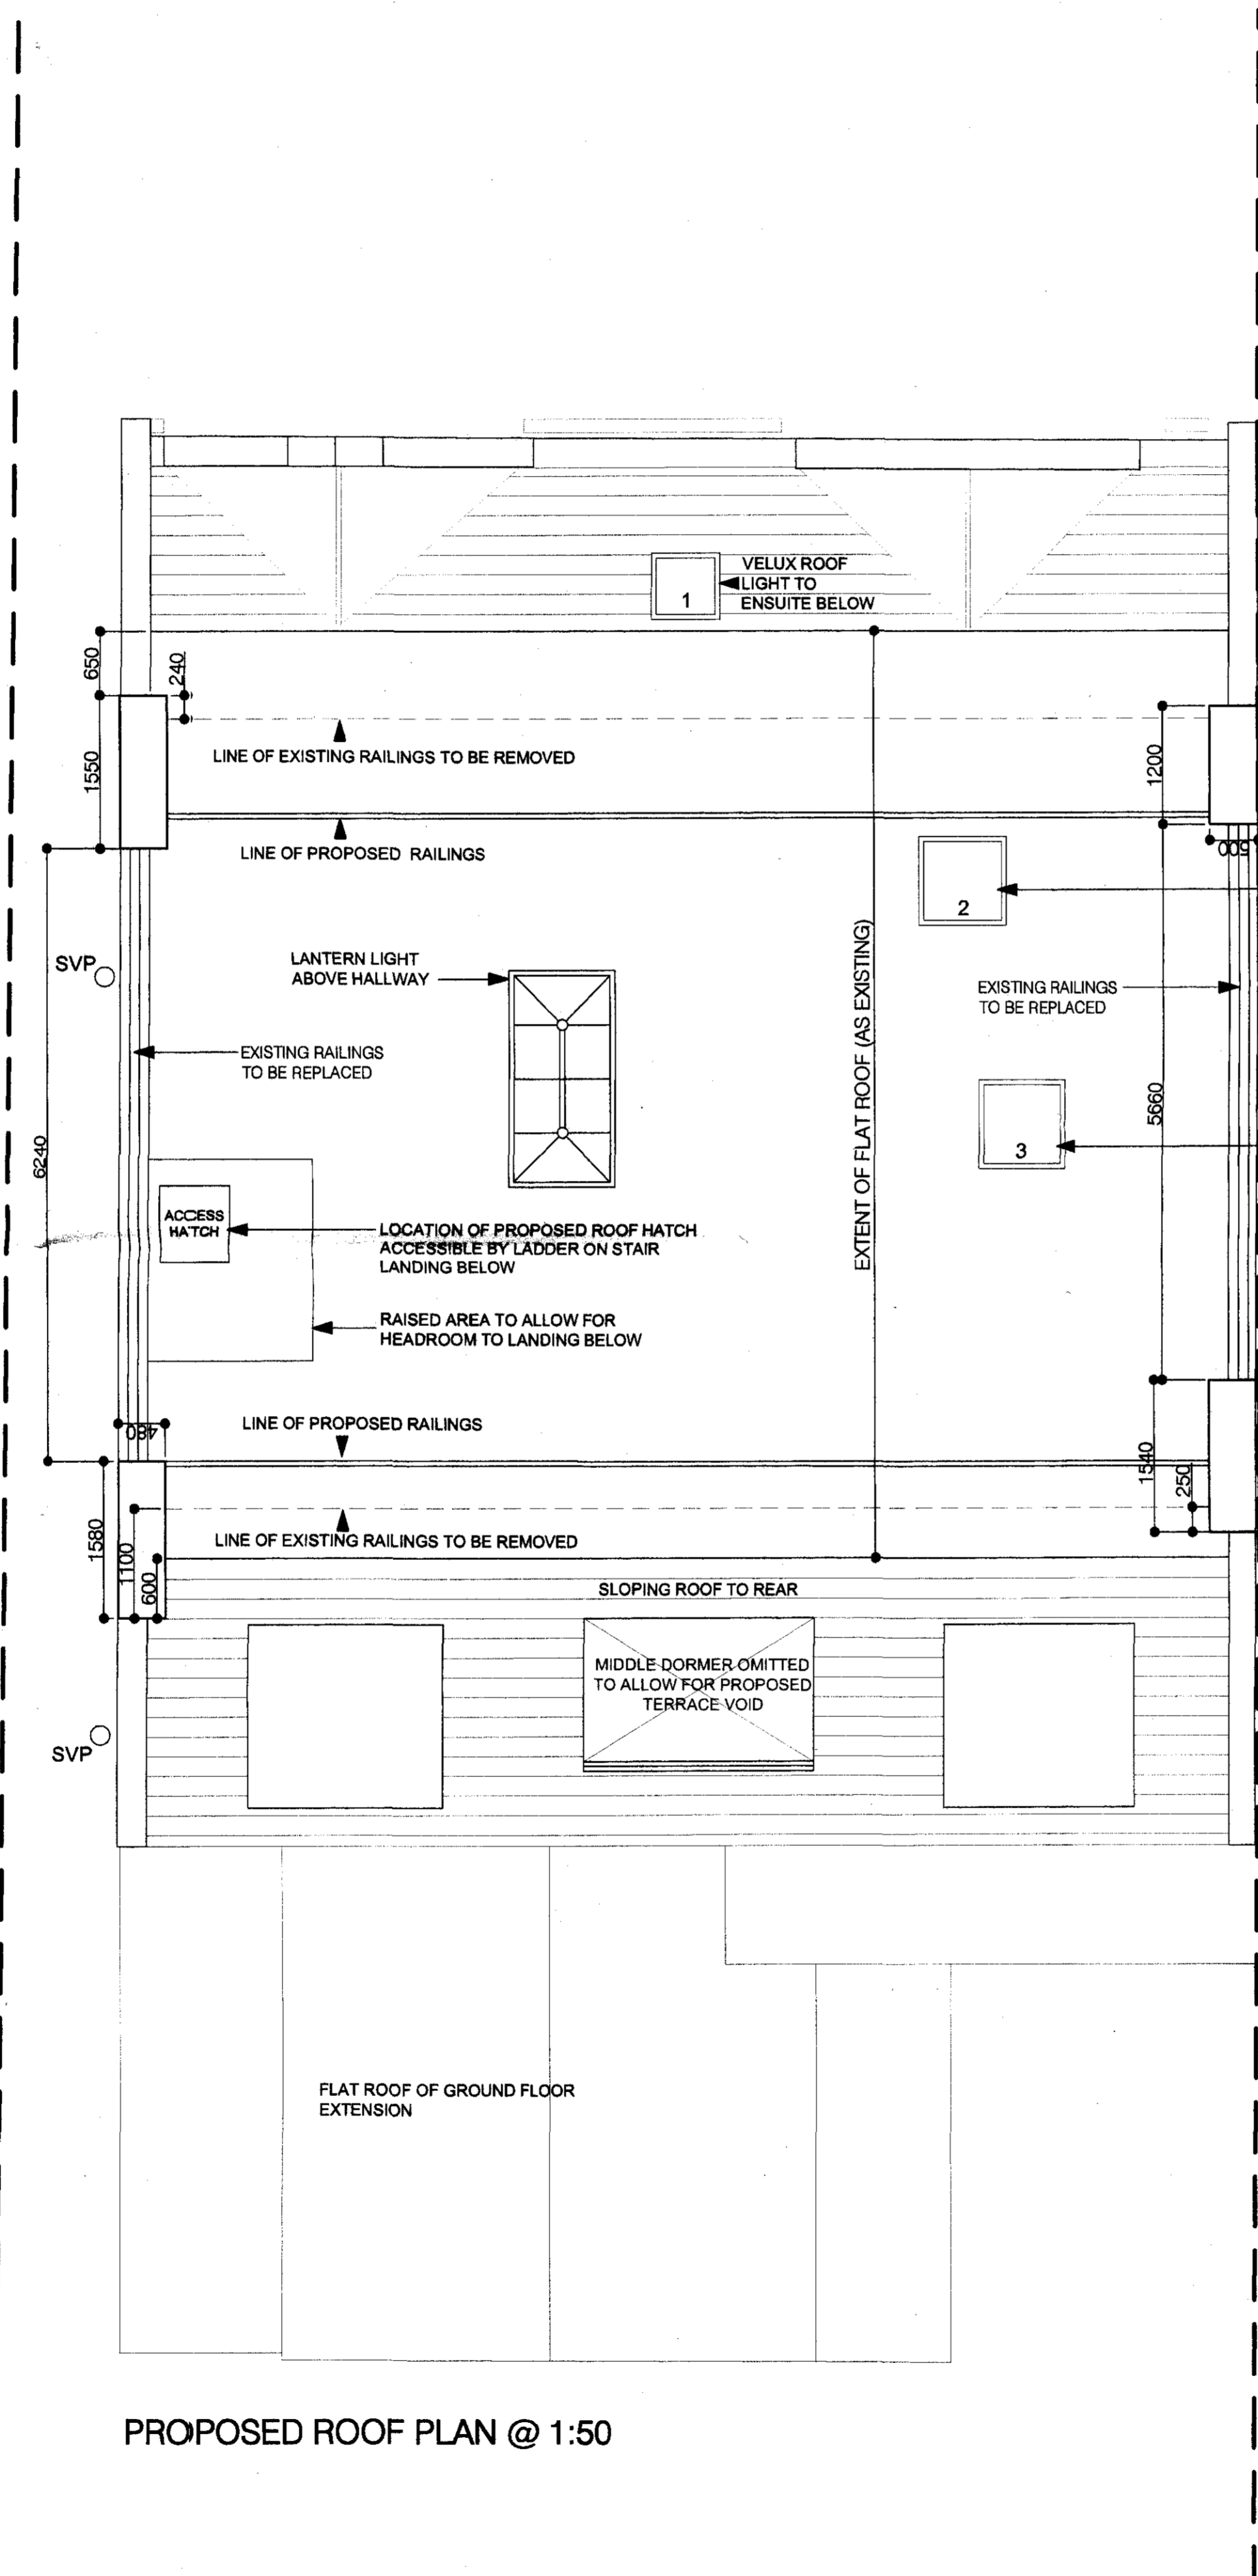
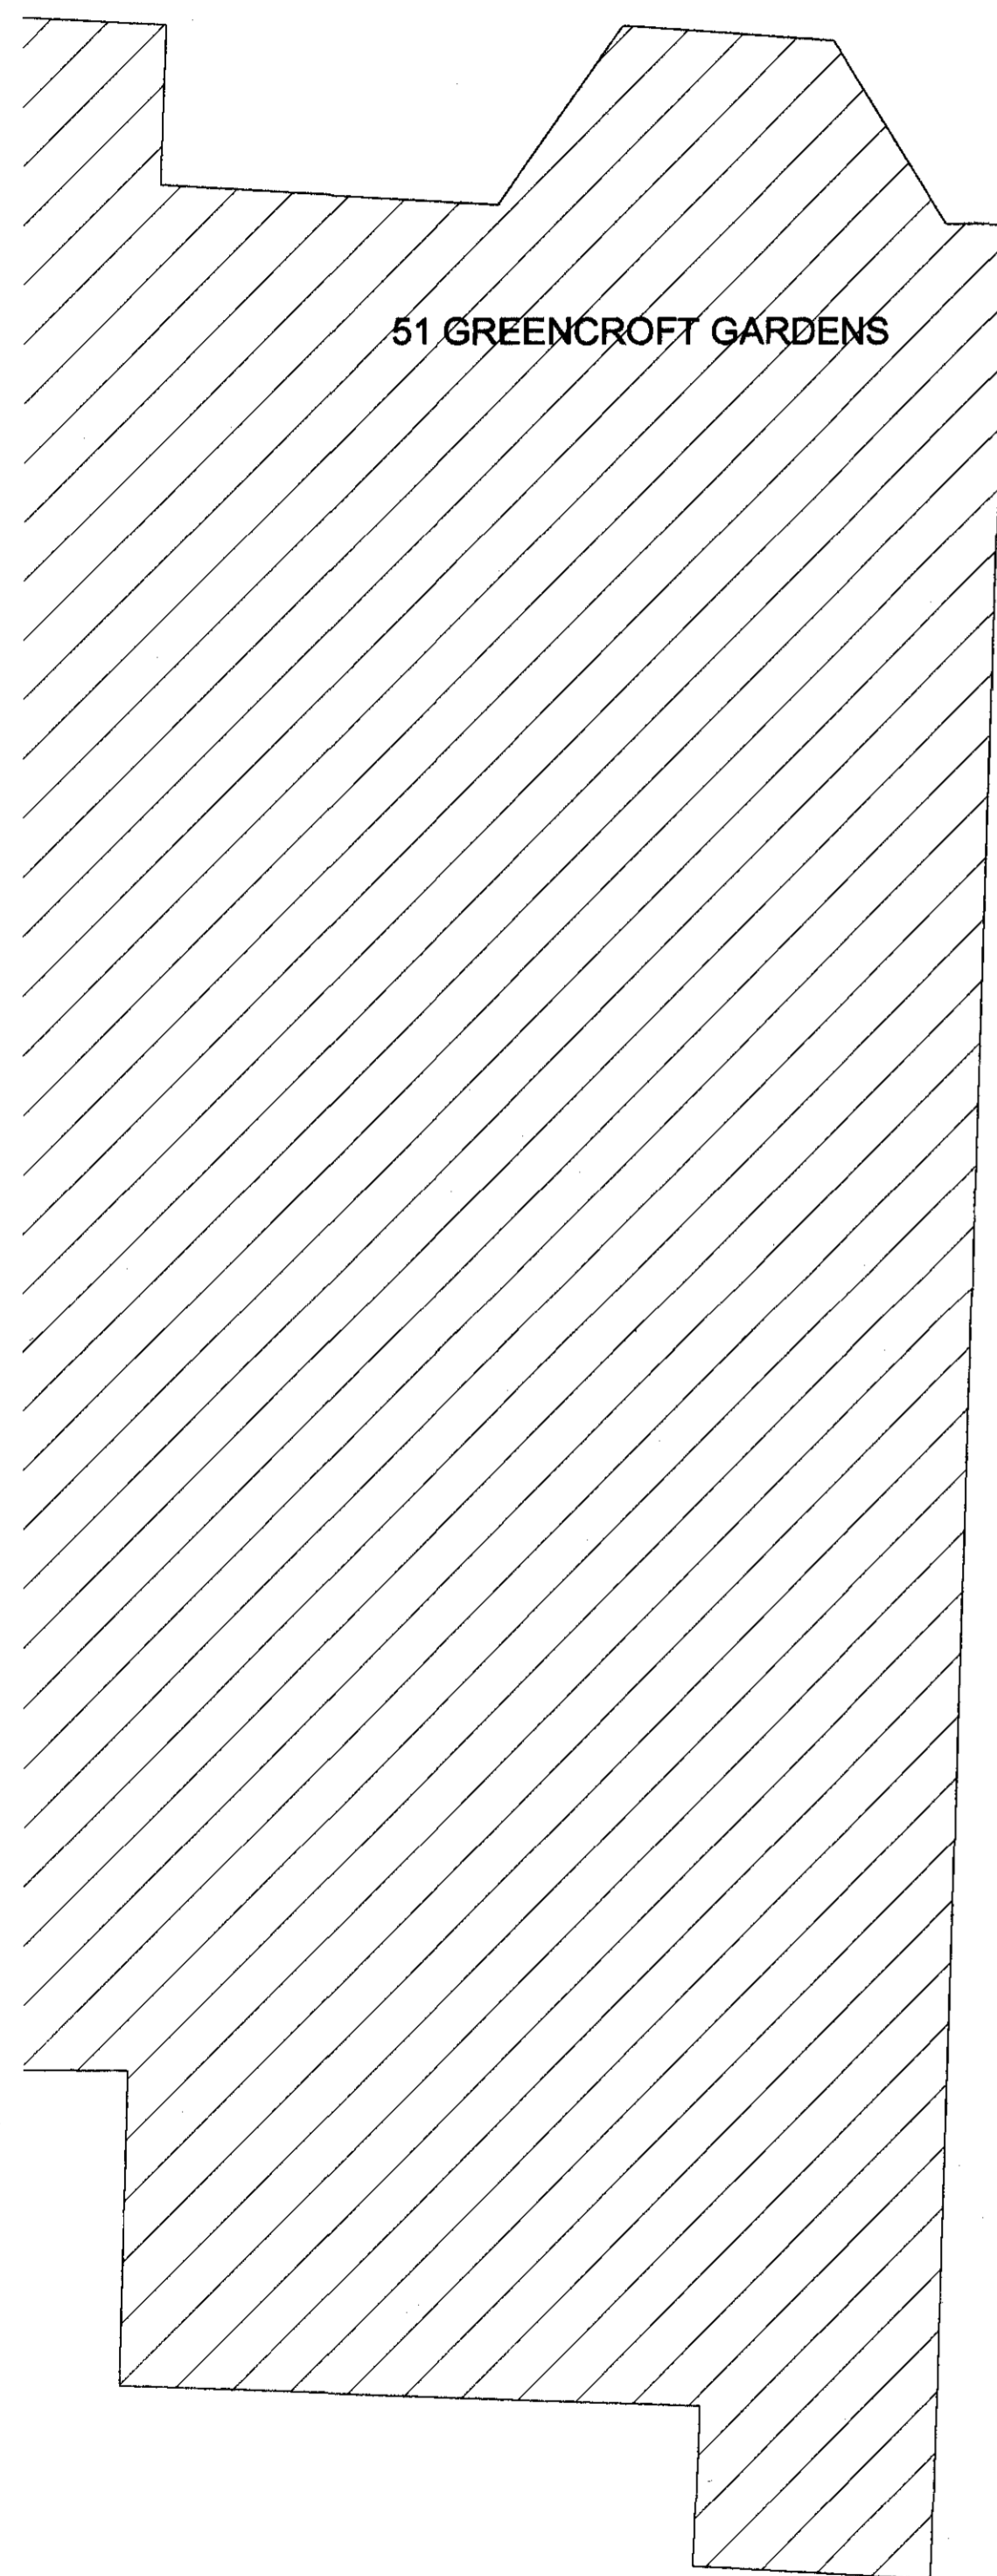
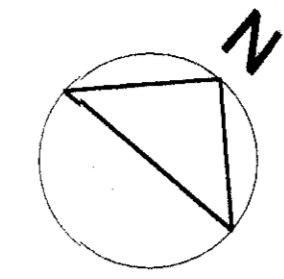


This drawing is the property of Arthurell and Kirkland. Copyright is reserved by them and this drawing is issued on the condition that it is not copied, reproduced, retained or disclosed to any unauthorised person, either wholly or in part without the consent in writing of Arthurell and Kirkland. Figures and dimensions are only to be taken from this drawing. All dimensions to be checked on site before any work is put in hand. If in doubt please ask.

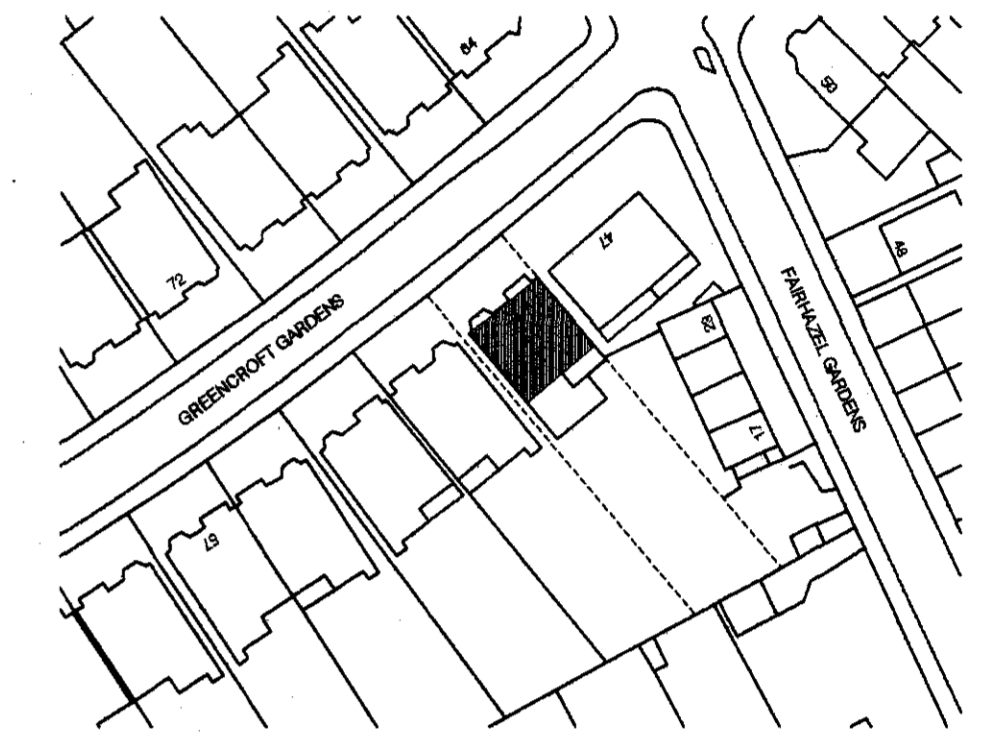

PROPOSED ROOF PLAN @ 1:50

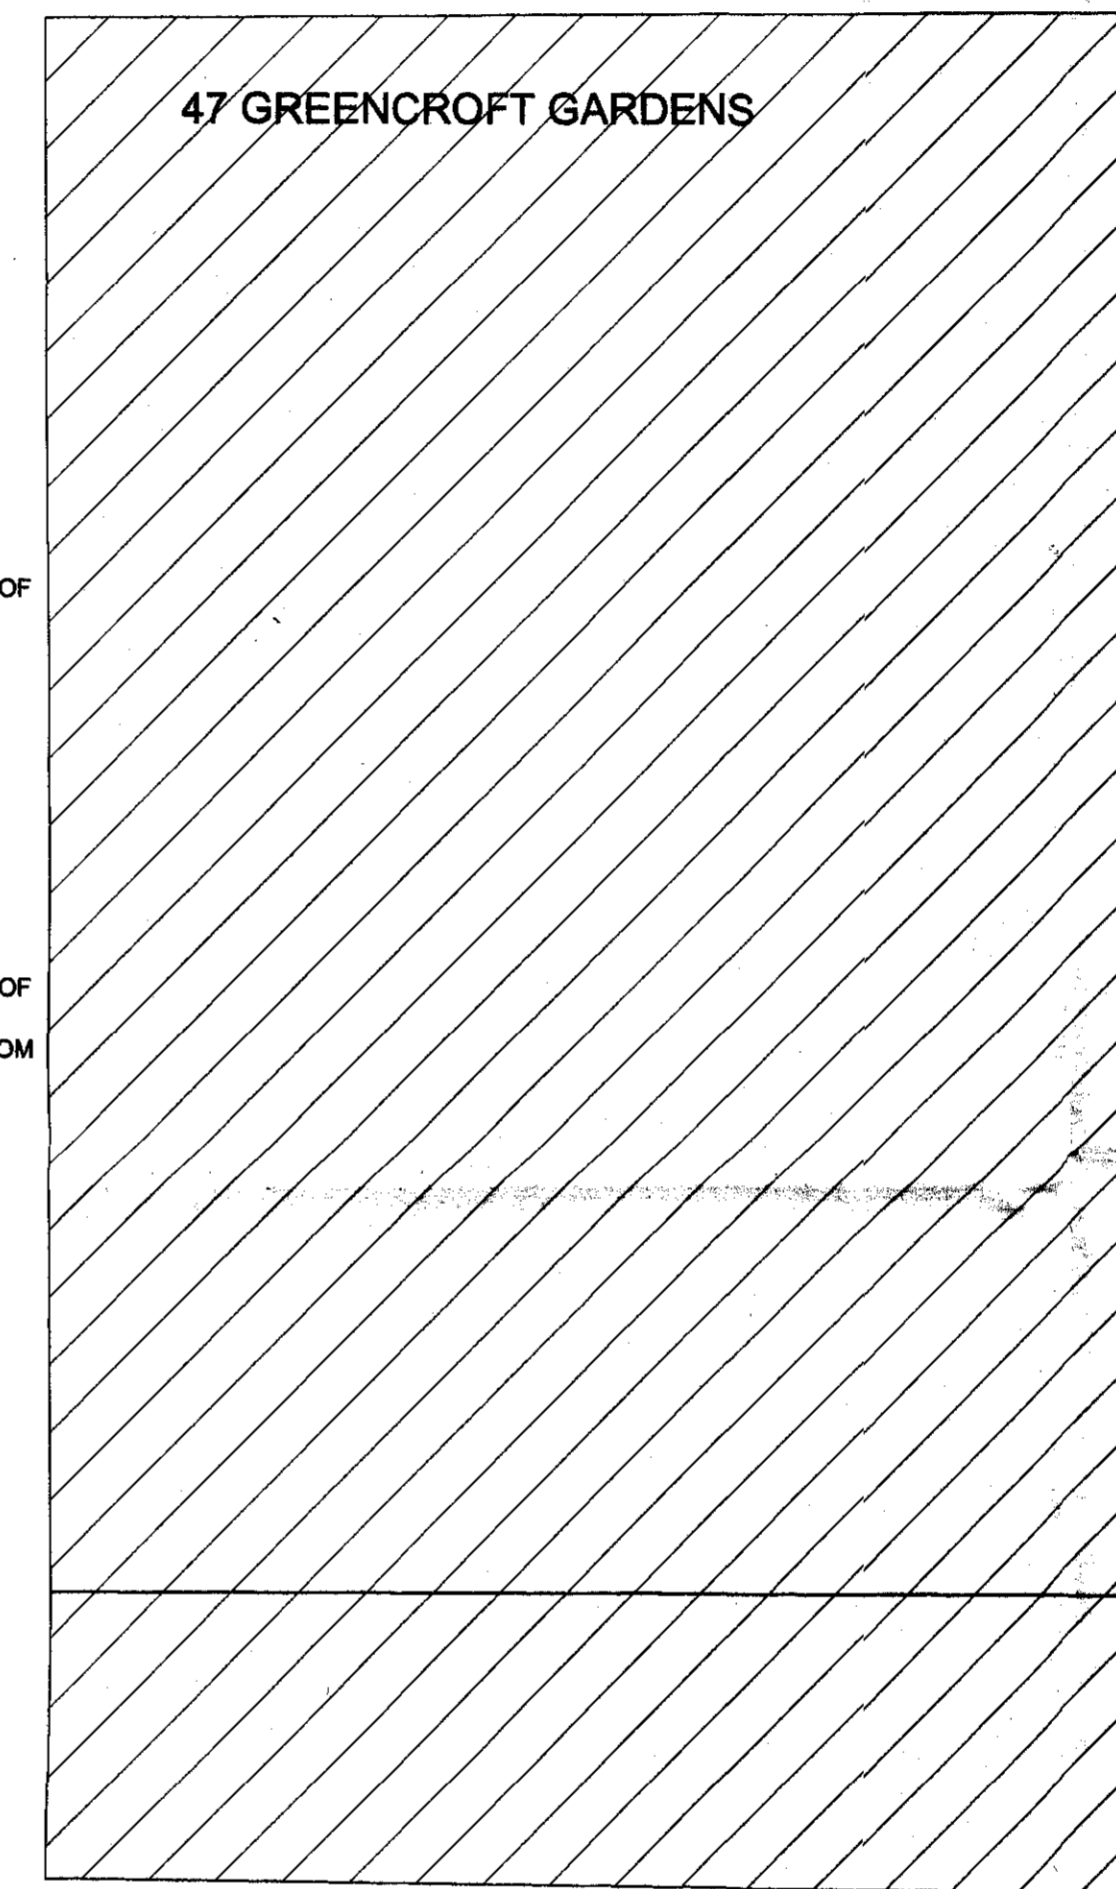

SITE LOCATION PLAN @1:1000

AK ARCHITECTS		
ARTHURELL + KIRKLAND LLP		
<small>19 Whitehall Road King's Cross London N1 9SE</small>		
<small>Tel: 020 7833 9444 Fax: 020 7833 9400 Email: info@arthurell+kirkland.com Web: www.arthurell+kirkland.com</small>		
Project:		
49 GREENCROFT GARDENS LONDON NW6 3LL		
Drawing Title:		
PROPOSED ROOF PLAN		
Scale:	Drawn:	Date:
1:50@A1	AK	26/01/09
Job no:	Drawing no:	Revision:
746	08	-