


This drawing should not be scaled.  
 The contractor is to check all dimensions on site and inform the contract administrator/project manager of any discrepancies.  
 All work is to comply in every aspect with the Building Regulations, Codes of Practice and British Standards.  
 This drawing is to be read in conjunction with all other contract drawings and specifications.  
 This drawing is copyrighted and must not be reproduced in any format or disclosed to any third party without the written consent of NHS Camden

rev	date	details	by
-----	------	---------	----

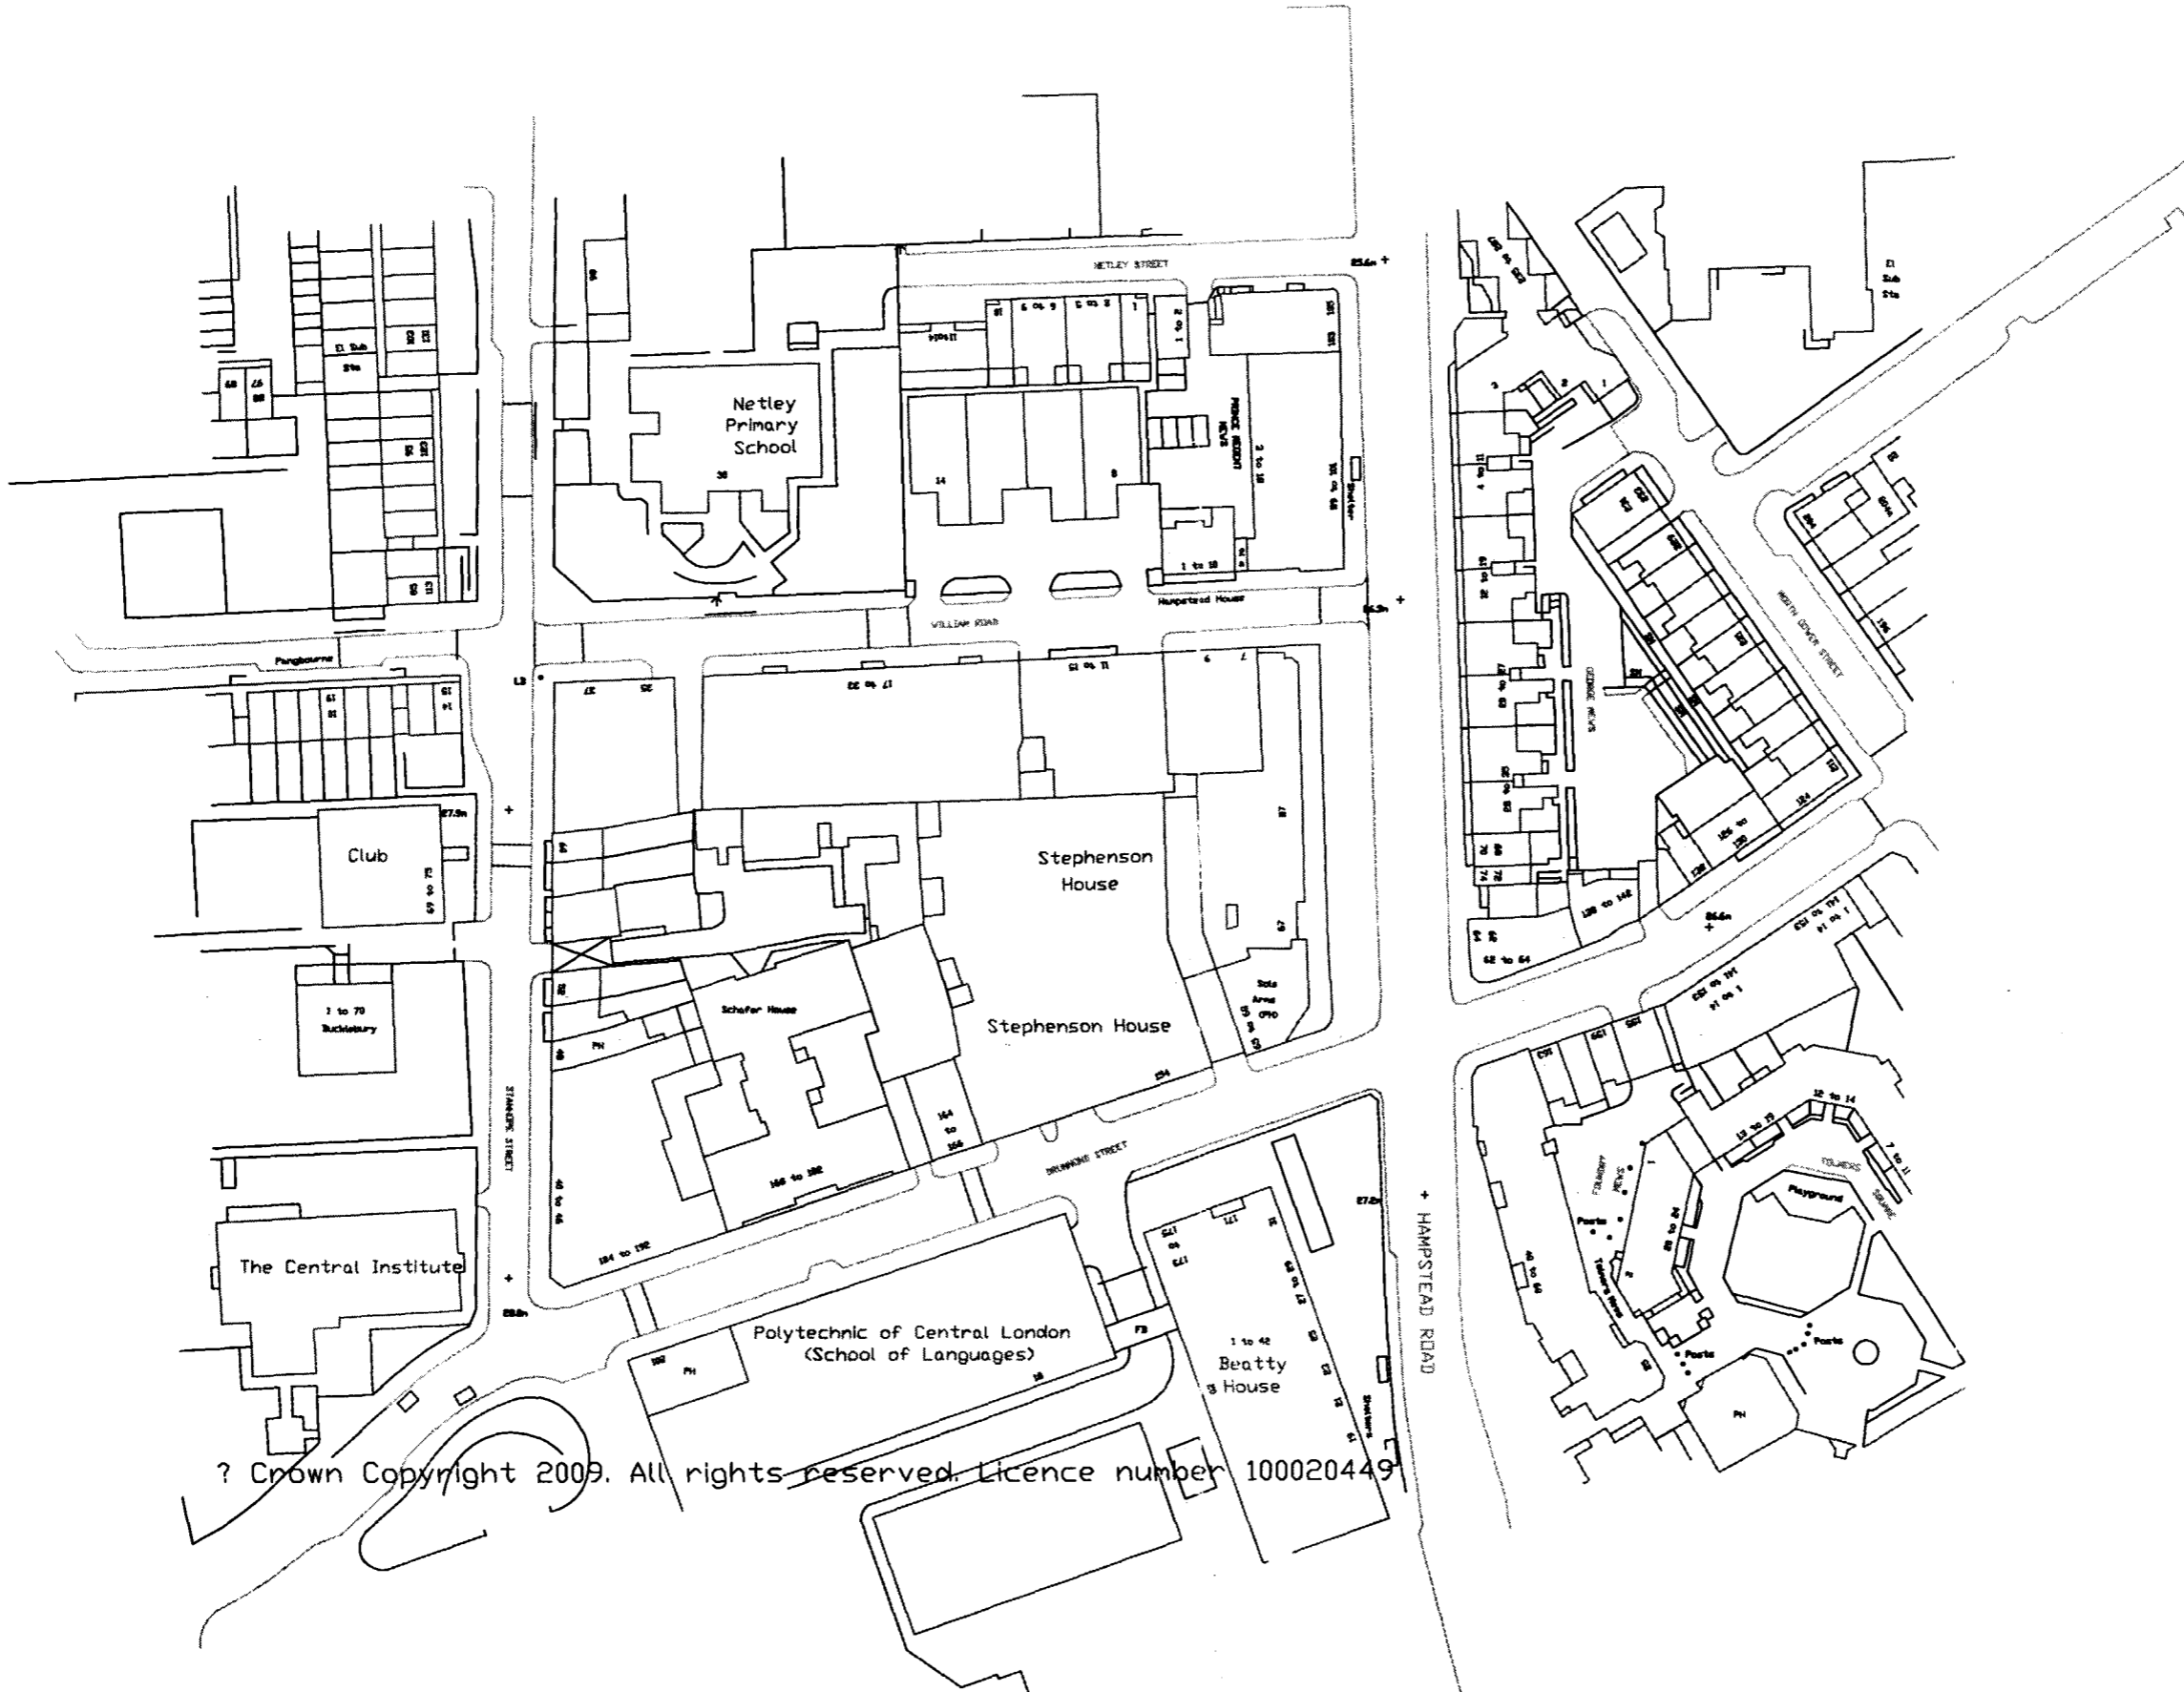

? Crown Copyright 2009. All rights reserved. Licence number 100020449

client	NHS Camden		
project	Stephenson House		
drawing	Site Plan		
drawn	checked	proj./drawing no.	rev.
SL			
scale of AS	date		
1:1250	Apr '09		