

Sheet 1

Site: 59 Redington Beach London NW3 7RP Date of Survey: 7 May 01

[illegible]

Redington Road

59

T1
Oak


Approximate crown spread

Root protection areas


T3
Cherry

T2
Oak

T4
Apple

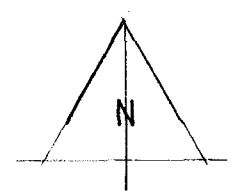

SCALE 1:200

 


GBA
GEOFFREY BUNYAN ASSOCIATES
Planning and Arboricultural Consultancy Landscape Design

31 Drayton Road
Newton Longville
Milton Keynes
MK17 0BH
Fax: 01908 640682
Telephone: 01908 644130

59 Redington Road
Hampstead London
Tree Appraisal

Dwg. No. GBA1609-01

Date: May 2009

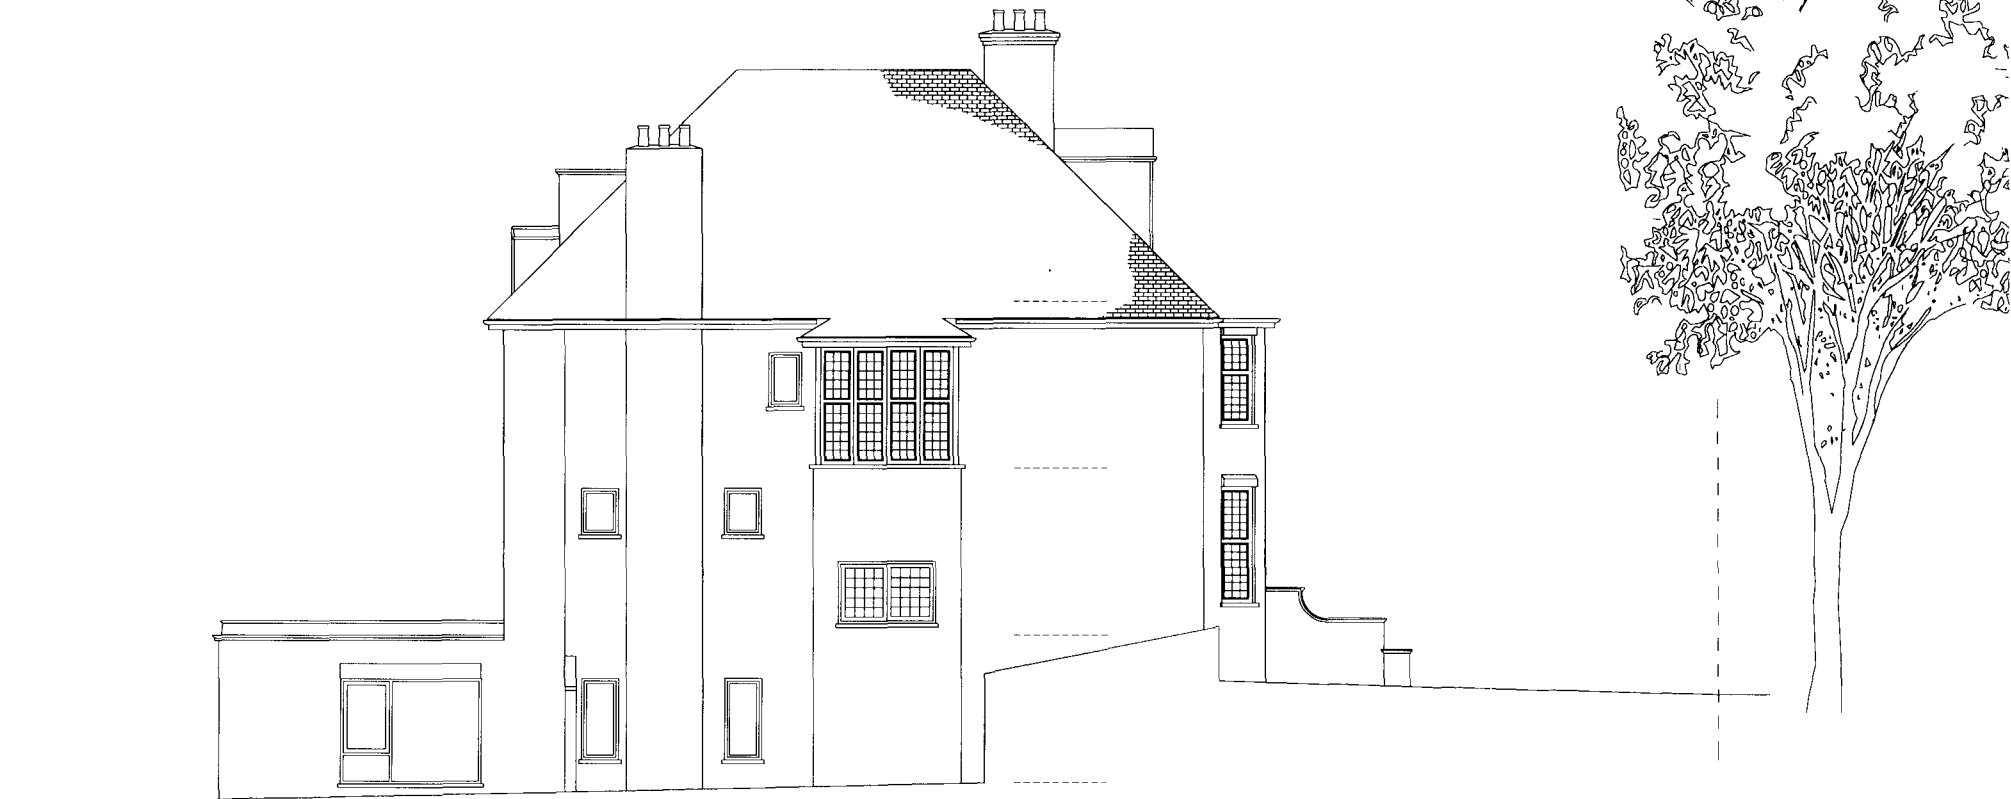


EXISTING SOUTH EAST ELEVATION
SCALE 1:50



EXISTING FRONT ELEVATION
SCALE 1:50

RECEIVED 25 FEB 2009

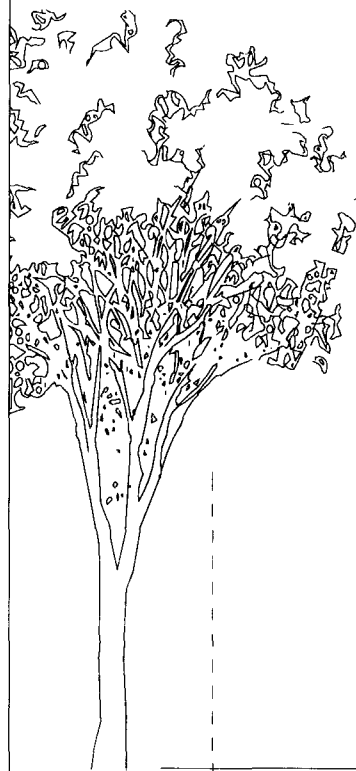

EXISTING NORTH WEST ELEVATION
SCALE 1:50



EXISTING REAR ELEVATION
SCALE 1:50

Client Name
Project all areas, construction and landscaping.
Verify all dimensions on site before commencing any work on site or preparing any design.
All materials, components and workmanship are to comply with the relevant British Standards. Codes of Practice and appropriate manufacturer's recommendations shall from time to time that apply.
This drawing and design transfer the property of title and may not be reproduced in any form without prior consent.

NOTES

METRES 0 1 2 3 4 5
1:50


NO	REV	REVISION
1	1	ISSUED TO CLIENT
2	2	13 JUL 2008

PROJECT
POOL EXTENSION
80 REDINGTON ROAD
HAMPTON LONDON NW8

CLIENT
MR. B. HILL
80 REDINGTON ROAD
HAMPTON LONDON NW8

DATE	DESCRIPTION	STATUS
1 JUL 2008	ARCHITECTURE	Planning
1 JUL 2008	CONSTRUCTION	AT
1 JUL 2008	POOL	AT
1 JUL 2008	EXISTING ELEVATIONS	AT


SLAW
S. IAN ARCHITECTURAL WORKSHOP
Winston House, Suite 202, 2 Chisle Park, London, NW8 7HF
T: 020 8945 0808 F: 020 8945 0808 E: info@slaw.co.uk
PROJECT FILE: P005 - 80 REDINGTON ROAD

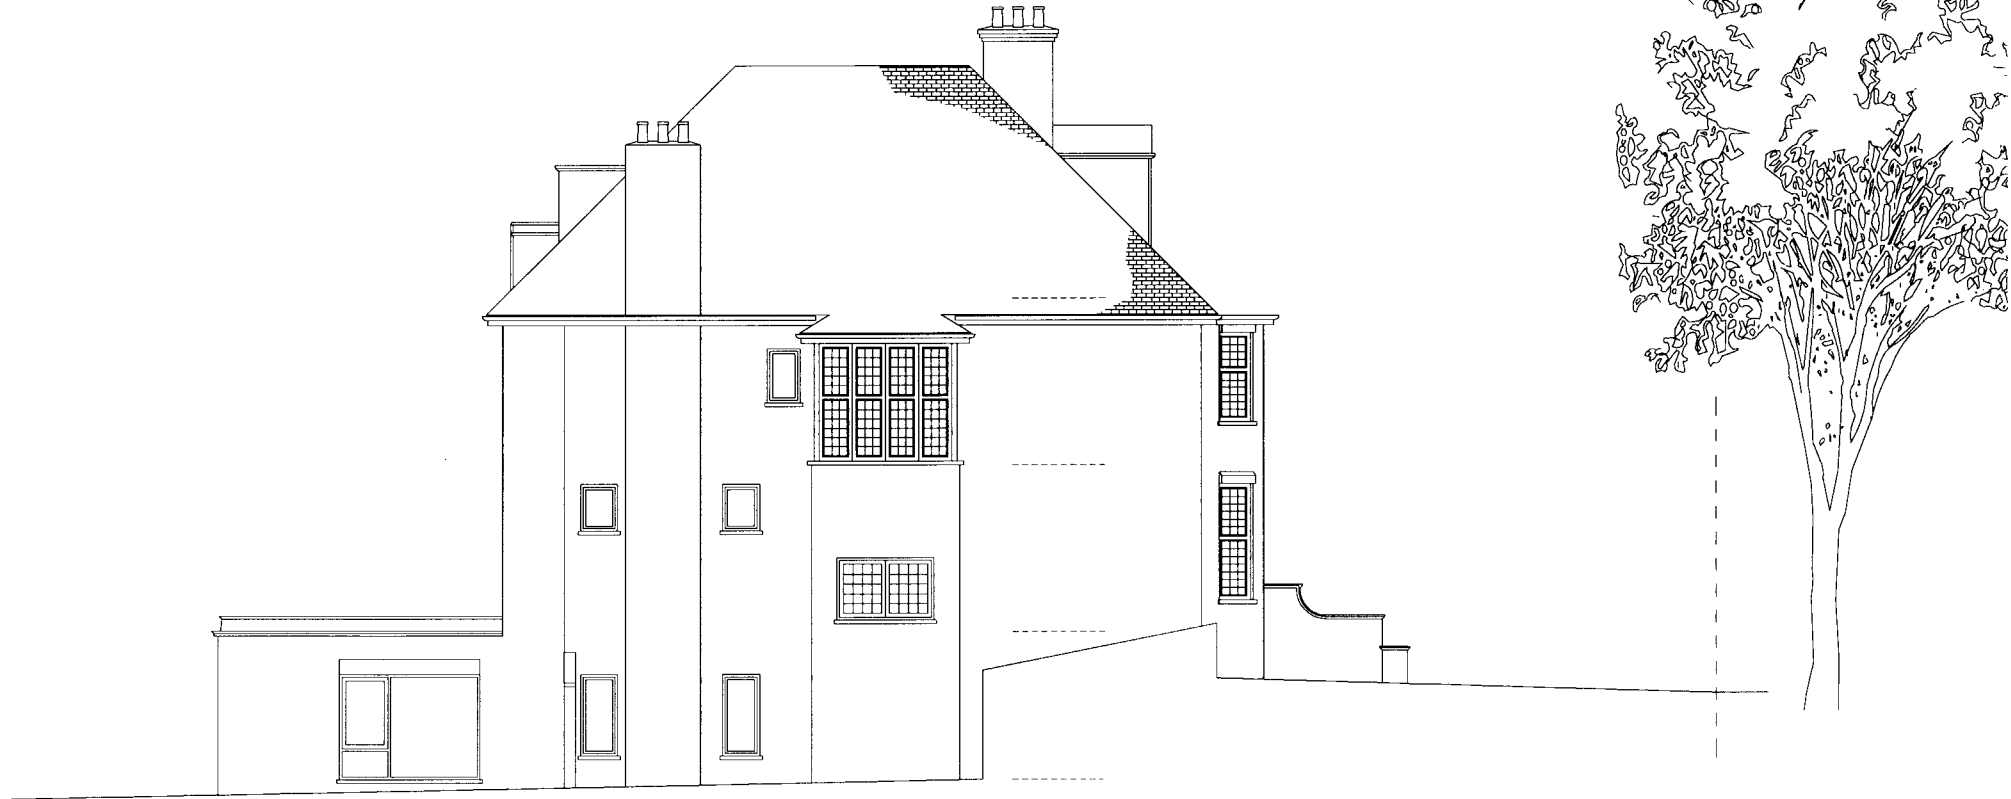

EXISTING SOUTH EAST ELEVATION
SCALE 1:50



EXISTING FRONT ELEVATION
SCALE 1:50

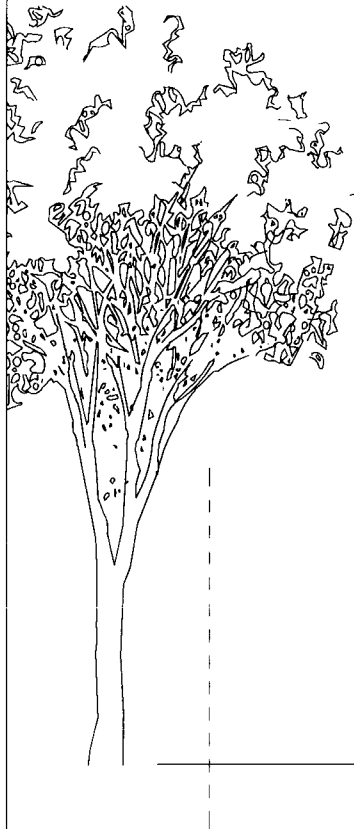


EXISTING NORTH WEST ELEVATION
SCALE 1:50



EXISTING REAR ELEVATION
SCALE 1:50

RECEIVED 26 FEB 2009

Client Name Report of errors, omissions and discrepancies. Verify all dimensions on site before commencing any work on site or preparing any drawings. All materials, components and workmanship must comply with the relevant British Standards. Codes of Practice and appropriate construction/ maintenance standards shall apply to those that apply. This drawing and design remains the property of S&L and may not be reproduced in any form without prior written consent.	NOTES	METRES 0 1 2 3 4 5 1:50	<table border="1"> <tr> <th>NO</th> <th>DATE</th> <th>REVISION</th> </tr> <tr> <td>1</td> <td>2008.02.05</td> <td>ISSUED FOR PERMIT</td> </tr> <tr> <td>2</td> <td>2008.02.05</td> <td>ISSUED FOR PERMIT</td> </tr> </table>	NO	DATE	REVISION	1	2008.02.05	ISSUED FOR PERMIT	2	2008.02.05	ISSUED FOR PERMIT	PROJECT POOL EXTENSION 88 REDINGTON ROAD HAMPTON, LONDON TW8 CLIENT MR. & MRS. J. & K. JONES 88 REDINGTON ROAD HAMPTON, LONDON TW8	<table border="1"> <tr> <th>DATE</th> <th>DESCRIPTION</th> <th>BY</th> <th>CHECKED</th> </tr> <tr> <td>2008.02.05</td> <td>ISSUED FOR PERMIT</td> <td>ALC</td> <td>ALC</td> </tr> <tr> <td>2008.02.05</td> <td>ISSUED FOR PERMIT</td> <td>ALC</td> <td>ALC</td> </tr> </table>	DATE	DESCRIPTION	BY	CHECKED	2008.02.05	ISSUED FOR PERMIT	ALC	ALC	2008.02.05	ISSUED FOR PERMIT	ALC	ALC	S&L ARCHITECTURAL WORKSHOP Winton House, Suite 002, 2 Duffell Park, London, N16 1PF T: 020 8948 0888 F: 020 8948 0888 E: info@s-lan.co.uk PROJECT FILE 888 - 88 REDINGTON ROAD
NO	DATE	REVISION																									
1	2008.02.05	ISSUED FOR PERMIT																									
2	2008.02.05	ISSUED FOR PERMIT																									
DATE	DESCRIPTION	BY	CHECKED																								
2008.02.05	ISSUED FOR PERMIT	ALC	ALC																								
2008.02.05	ISSUED FOR PERMIT	ALC	ALC																								

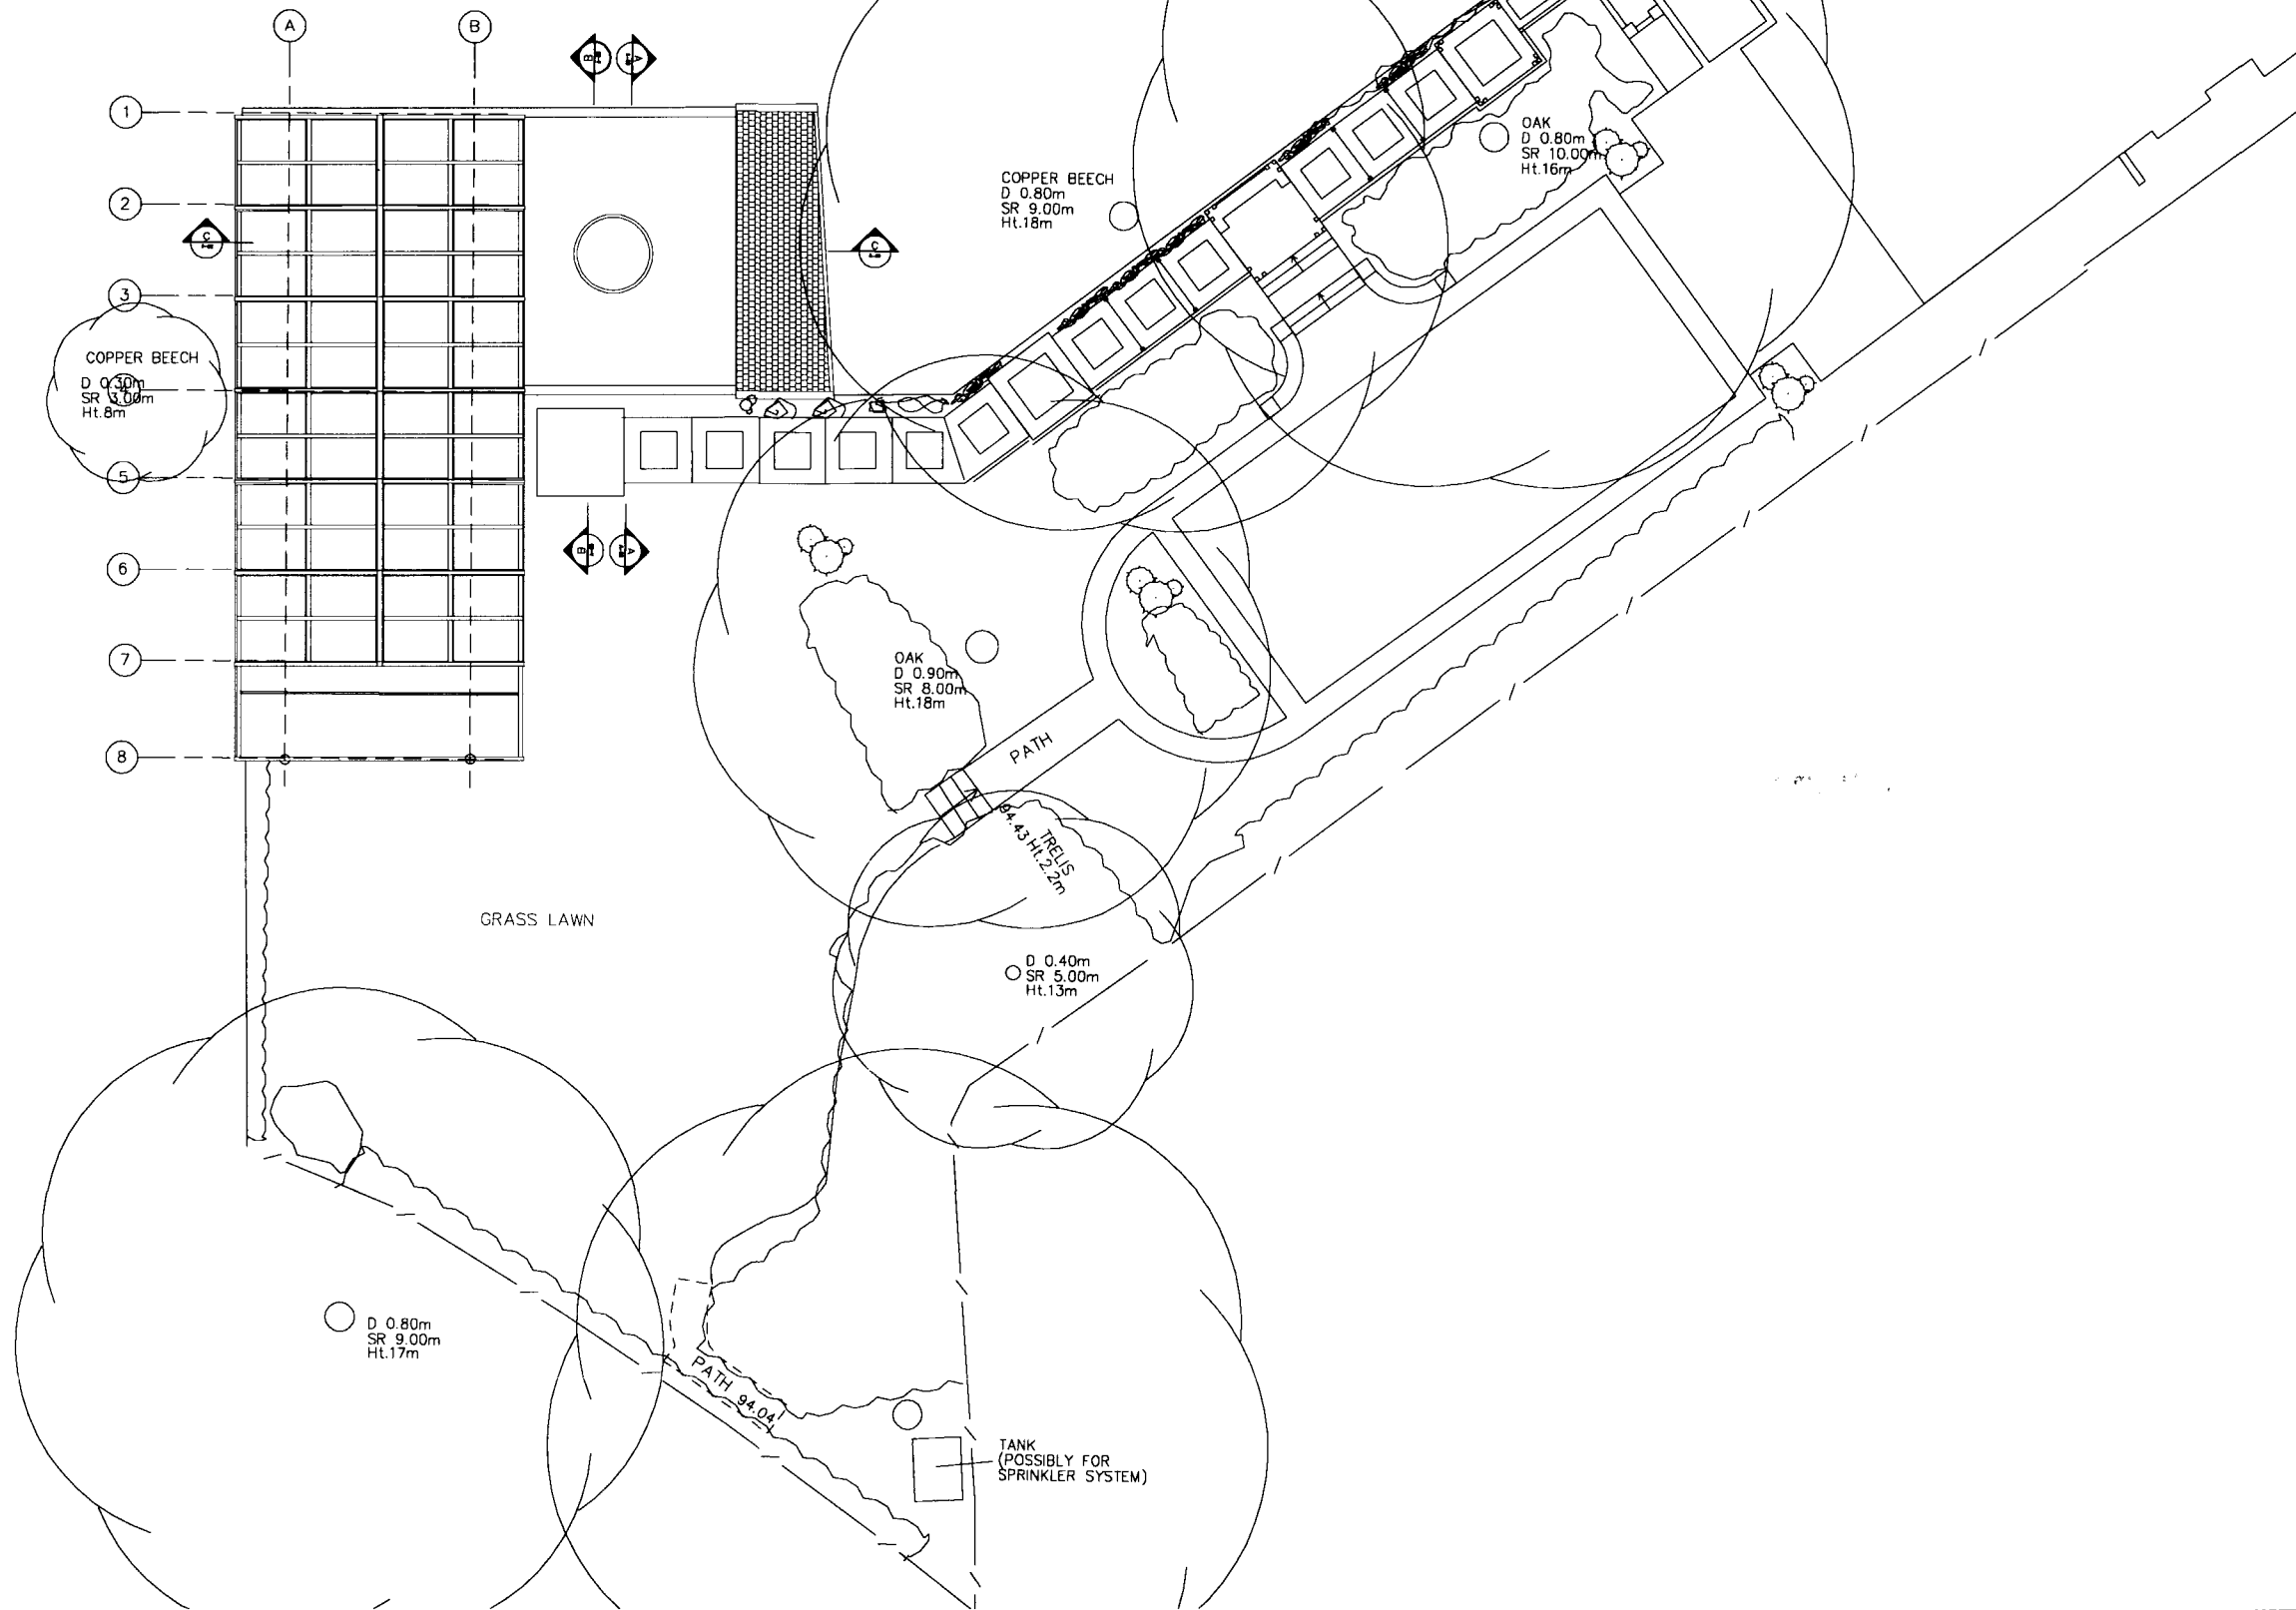

General Notes
Report all errors, omissions and discrepancies.
Verify all dimensions on site before commencing any work on site or preparing shop drawings.
All materials, components and workmanship must comply with the relevant British Standards, Codes of Practice and appropriate manufacturers' recommendations that from time to time shall apply.
This drawing and design remain the property of SIAW and may not be reproduced in any form without prior consent.

NOTES


NO.	REV.	REVISION
1	A	FOR CONSTRUCTION FOR AN ARCHITECTURAL FIRM
2	B	FOR CONSTRUCTION FOR AN ARCHITECTURAL FIRM
3	C	FOR CONSTRUCTION FOR AN ARCHITECTURAL FIRM
4	D	FOR CONSTRUCTION FOR AN ARCHITECTURAL FIRM
5	E	FOR CONSTRUCTION FOR AN ARCHITECTURAL FIRM
6	F	FOR CONSTRUCTION FOR AN ARCHITECTURAL FIRM
7	G	FOR CONSTRUCTION FOR AN ARCHITECTURAL FIRM
8	H	FOR CONSTRUCTION FOR AN ARCHITECTURAL FIRM
9	I	FOR CONSTRUCTION FOR AN ARCHITECTURAL FIRM
10	J	FOR CONSTRUCTION FOR AN ARCHITECTURAL FIRM
11	K	FOR CONSTRUCTION FOR AN ARCHITECTURAL FIRM
12	L	FOR CONSTRUCTION FOR AN ARCHITECTURAL FIRM
13	M	FOR CONSTRUCTION FOR AN ARCHITECTURAL FIRM
14	N	FOR CONSTRUCTION FOR AN ARCHITECTURAL FIRM
15	O	FOR CONSTRUCTION FOR AN ARCHITECTURAL FIRM
16	P	FOR CONSTRUCTION FOR AN ARCHITECTURAL FIRM
17	Q	FOR CONSTRUCTION FOR AN ARCHITECTURAL FIRM
18	R	FOR CONSTRUCTION FOR AN ARCHITECTURAL FIRM
19	S	FOR CONSTRUCTION FOR AN ARCHITECTURAL FIRM
20	T	FOR CONSTRUCTION FOR AN ARCHITECTURAL FIRM


PROJECT
SWIMMING POOL & ANCHORAGE
55 REDINGTON ROAD
HAMPSTEAD, LONDON NW8

CLIENT
MR & MRS
55 REDINGTON ROAD
HAMPSTEAD, LONDON NW8 7PP

NO.	REV.	REVISION
1	A	FOR CONSTRUCTION FOR AN ARCHITECTURAL FIRM
2	B	FOR CONSTRUCTION FOR AN ARCHITECTURAL FIRM
3	C	FOR CONSTRUCTION FOR AN ARCHITECTURAL FIRM
4	D	FOR CONSTRUCTION FOR AN ARCHITECTURAL FIRM
5	E	FOR CONSTRUCTION FOR AN ARCHITECTURAL FIRM
6	F	FOR CONSTRUCTION FOR AN ARCHITECTURAL FIRM
7	G	FOR CONSTRUCTION FOR AN ARCHITECTURAL FIRM
8	H	FOR CONSTRUCTION FOR AN ARCHITECTURAL FIRM
9	I	FOR CONSTRUCTION FOR AN ARCHITECTURAL FIRM
10	J	FOR CONSTRUCTION FOR AN ARCHITECTURAL FIRM
11	K	FOR CONSTRUCTION FOR AN ARCHITECTURAL FIRM
12	L	FOR CONSTRUCTION FOR AN ARCHITECTURAL FIRM
13	M	FOR CONSTRUCTION FOR AN ARCHITECTURAL FIRM
14	N	FOR CONSTRUCTION FOR AN ARCHITECTURAL FIRM
15	O	FOR CONSTRUCTION FOR AN ARCHITECTURAL FIRM
16	P	FOR CONSTRUCTION FOR AN ARCHITECTURAL FIRM
17	Q	FOR CONSTRUCTION FOR AN ARCHITECTURAL FIRM
18	R	FOR CONSTRUCTION FOR AN ARCHITECTURAL FIRM
19	S	FOR CONSTRUCTION FOR AN ARCHITECTURAL FIRM
20	T	FOR CONSTRUCTION FOR AN ARCHITECTURAL FIRM

SIAW
S. ILAN ARCHITECTURAL WORKSHOP
Western House, Suite 002, 2 Delfin Park, London, NE11 1HF
T. 020 8848 0888 F. 020 8848 0888 E. info@siaw.co.uk
PROJECT TITLE: P008 - 55 REDINGTON ROAD

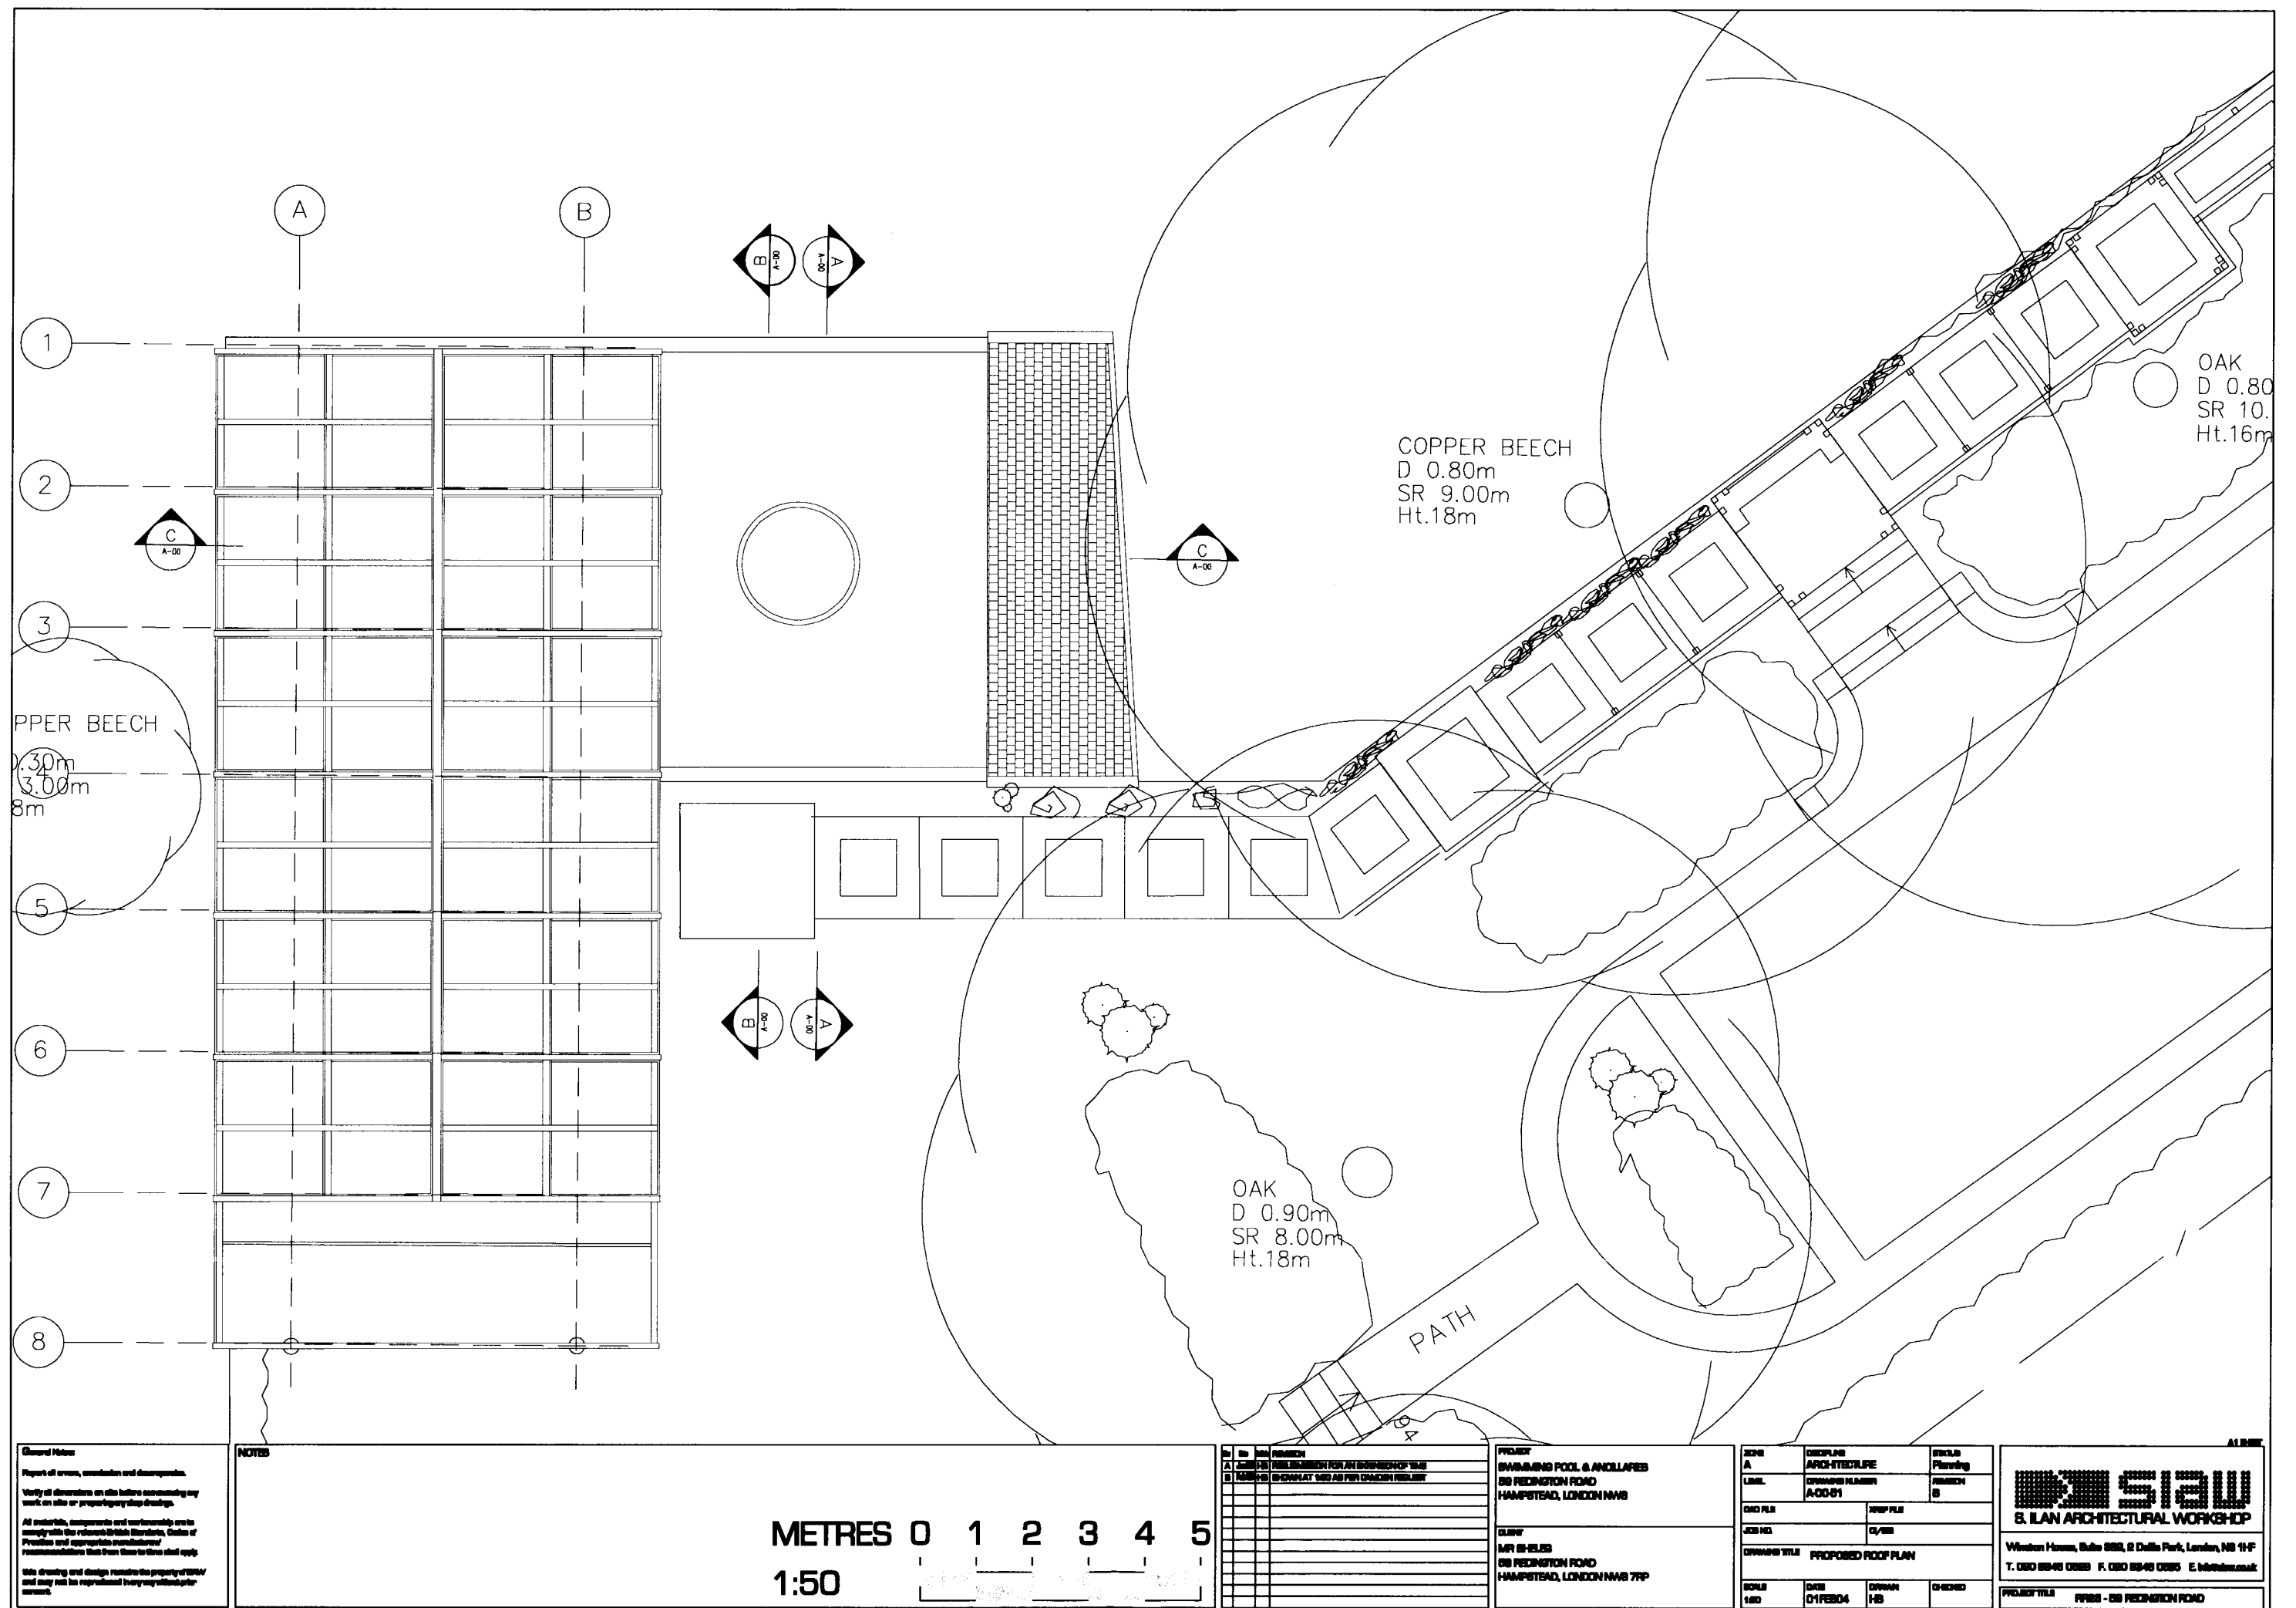

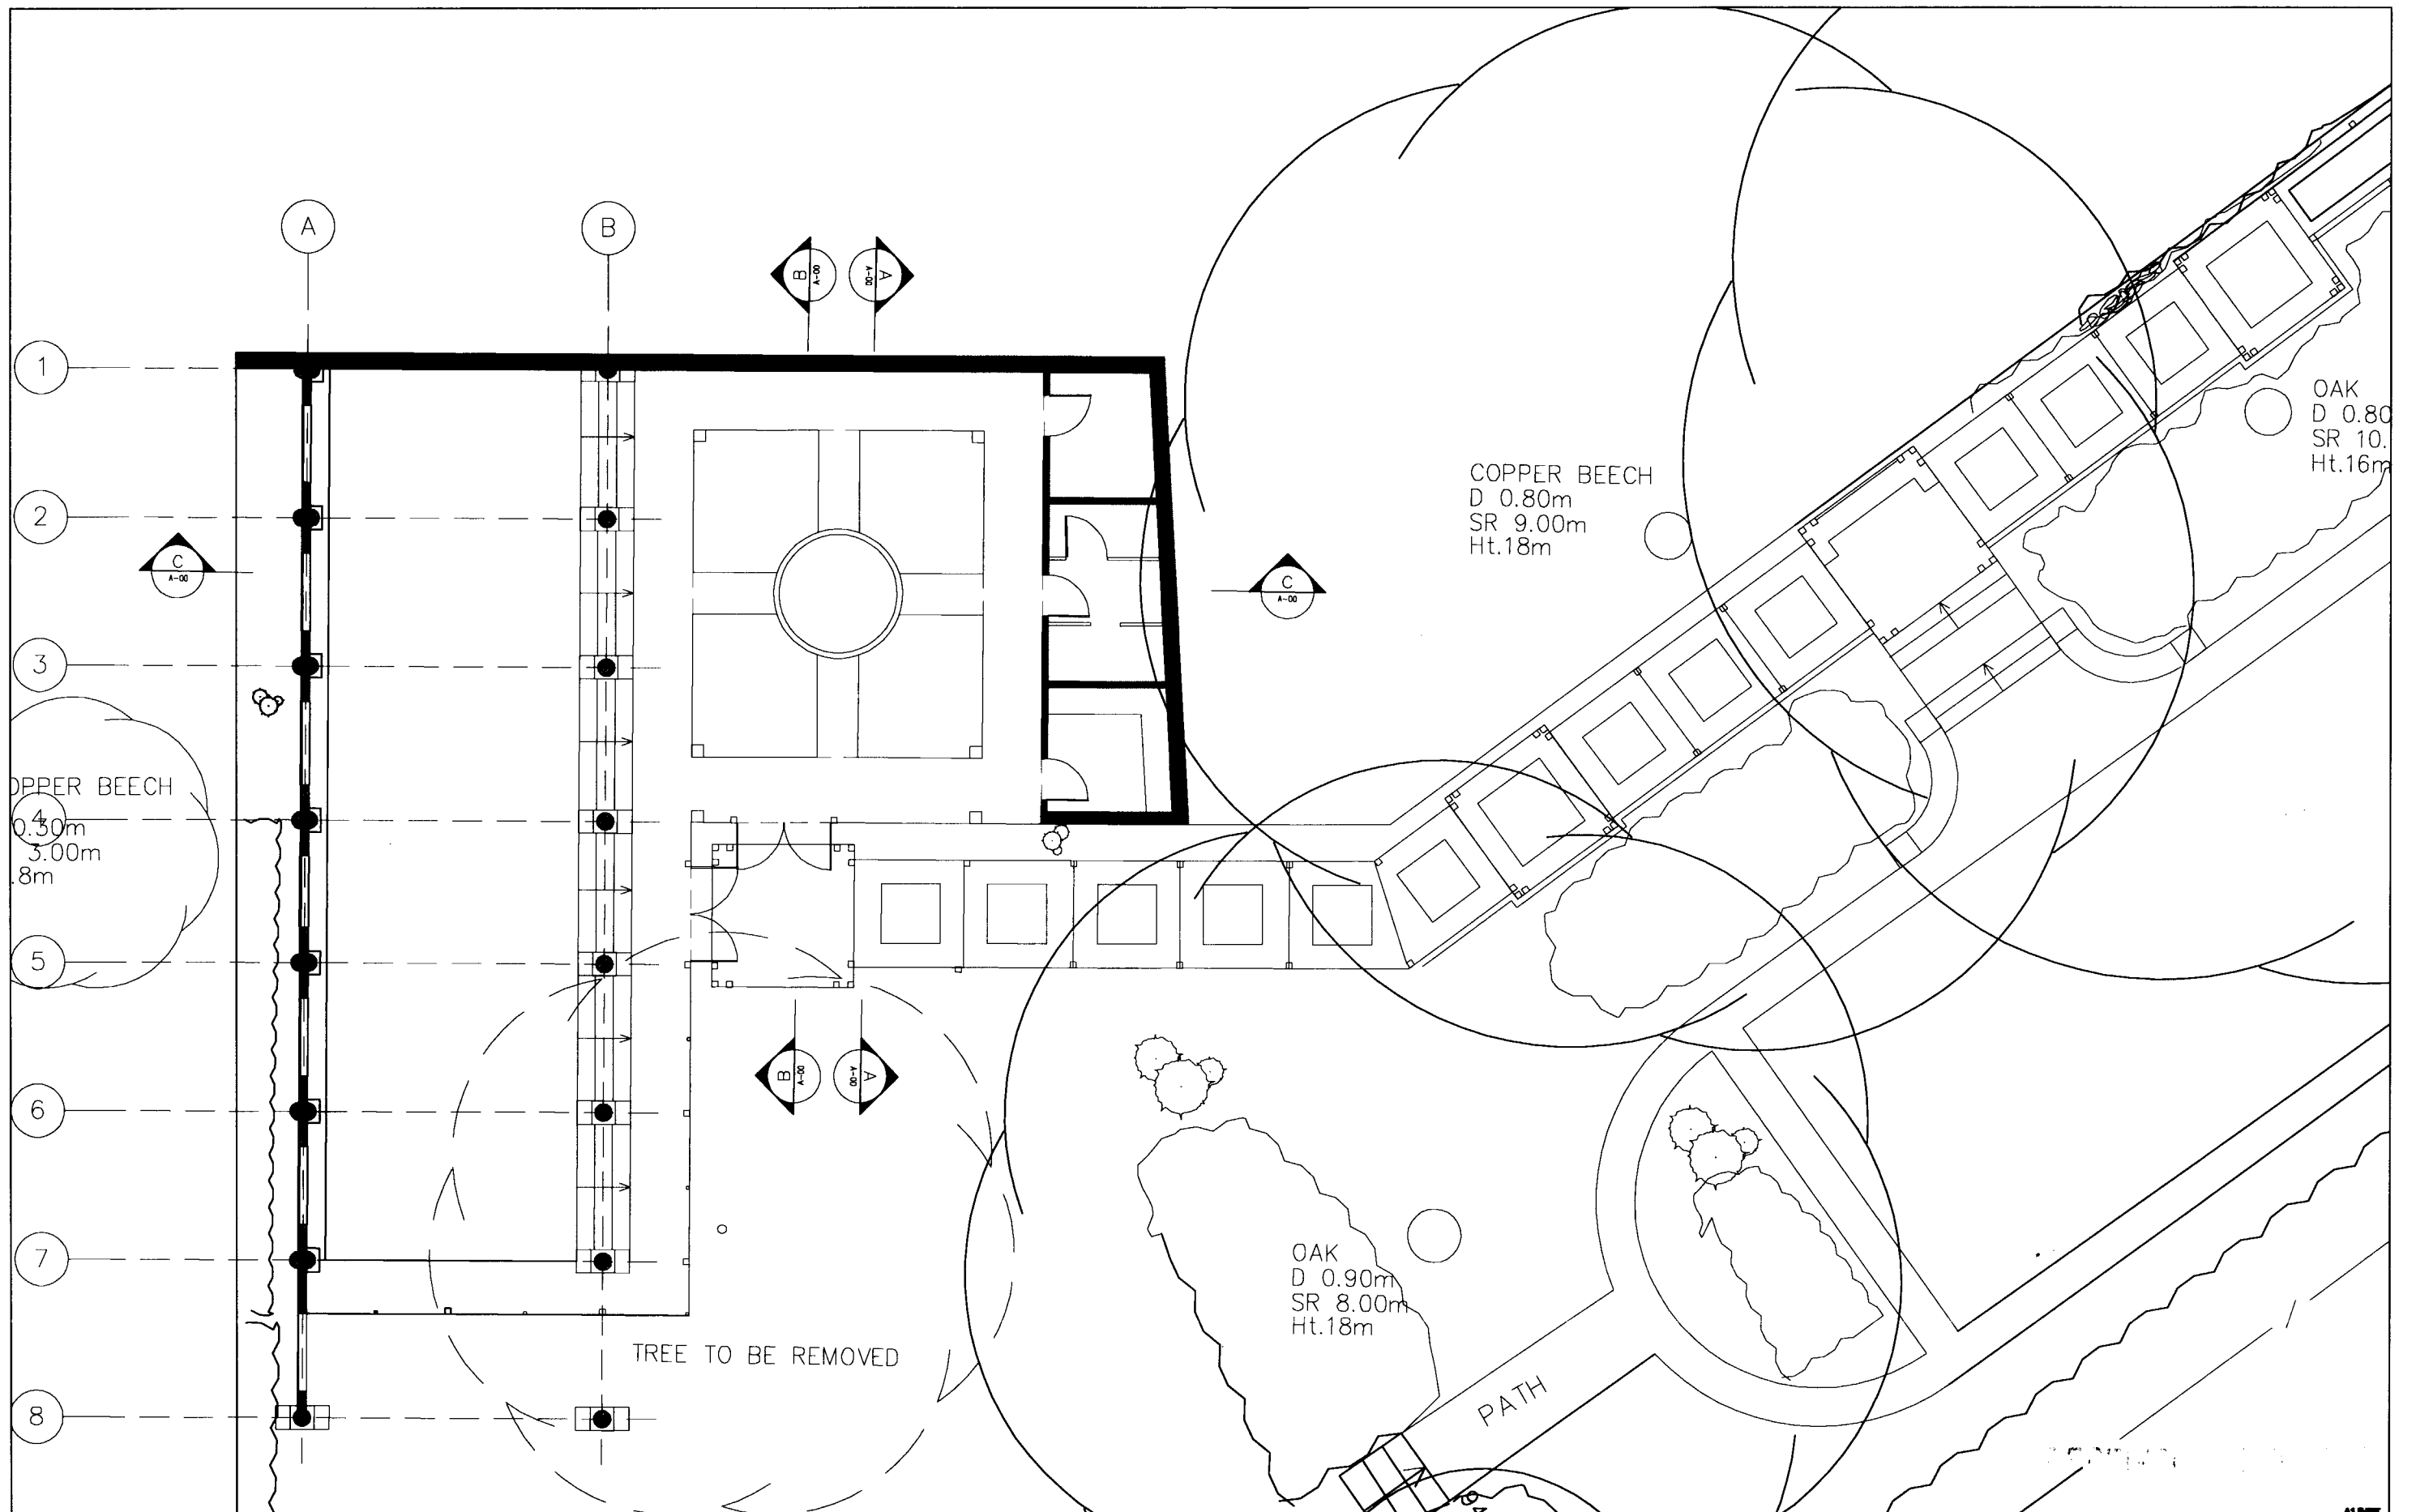

General Notes

Report of errors, omissions and discrepancies.

Verify all dimensions on site before commencing any work on site or preparing any shop drawings.

All materials, components and workmanship are to comply with the relevant British Standards, Codes of Practice and appropriate manufacturers' recommendations that from time to time shall apply.

This drawing and design remain the property of BSW and may not be reproduced in any way without prior consent.

NOTES

METRES 0 1 2 3 4 5
1:50

[illegible]

1	PROJECT	SWIMMING POOL & ANGLARIES
2		88 RECKINGTON ROAD
3		HAMPSTEAD, LONDON NW8
4		
5	CLIENT	MR SHELES
6		88 RECKINGTON ROAD
7		HAMPSTEAD, LONDON NW8 7PP

JOBS A	DISCIPLINE ARCHITECTURE	STYLS Planning
UNITS	DISCIPLINE NUMBER A-00-01	REVISION B
GRID FILE		REF FILE
JOB NO.		CL/SR
DISCIPLINE TITLE PROPOSED ROOF PLAN		
SCALE	DATE 05/09/04	DISCIPLINE LAWSON
		D-DRAWN

SLAW
S. ILAN ARCHITECTURAL WORKSHOP

Western House, Suite 802, 2 Dallas Park, London, NE 14F
T. 0203 8948 0265 F. 0203 8948 0265 E. info@slaw.co.uk

PROJECT TITLE **DESIGN** **CONSTRUCTION** **END**