


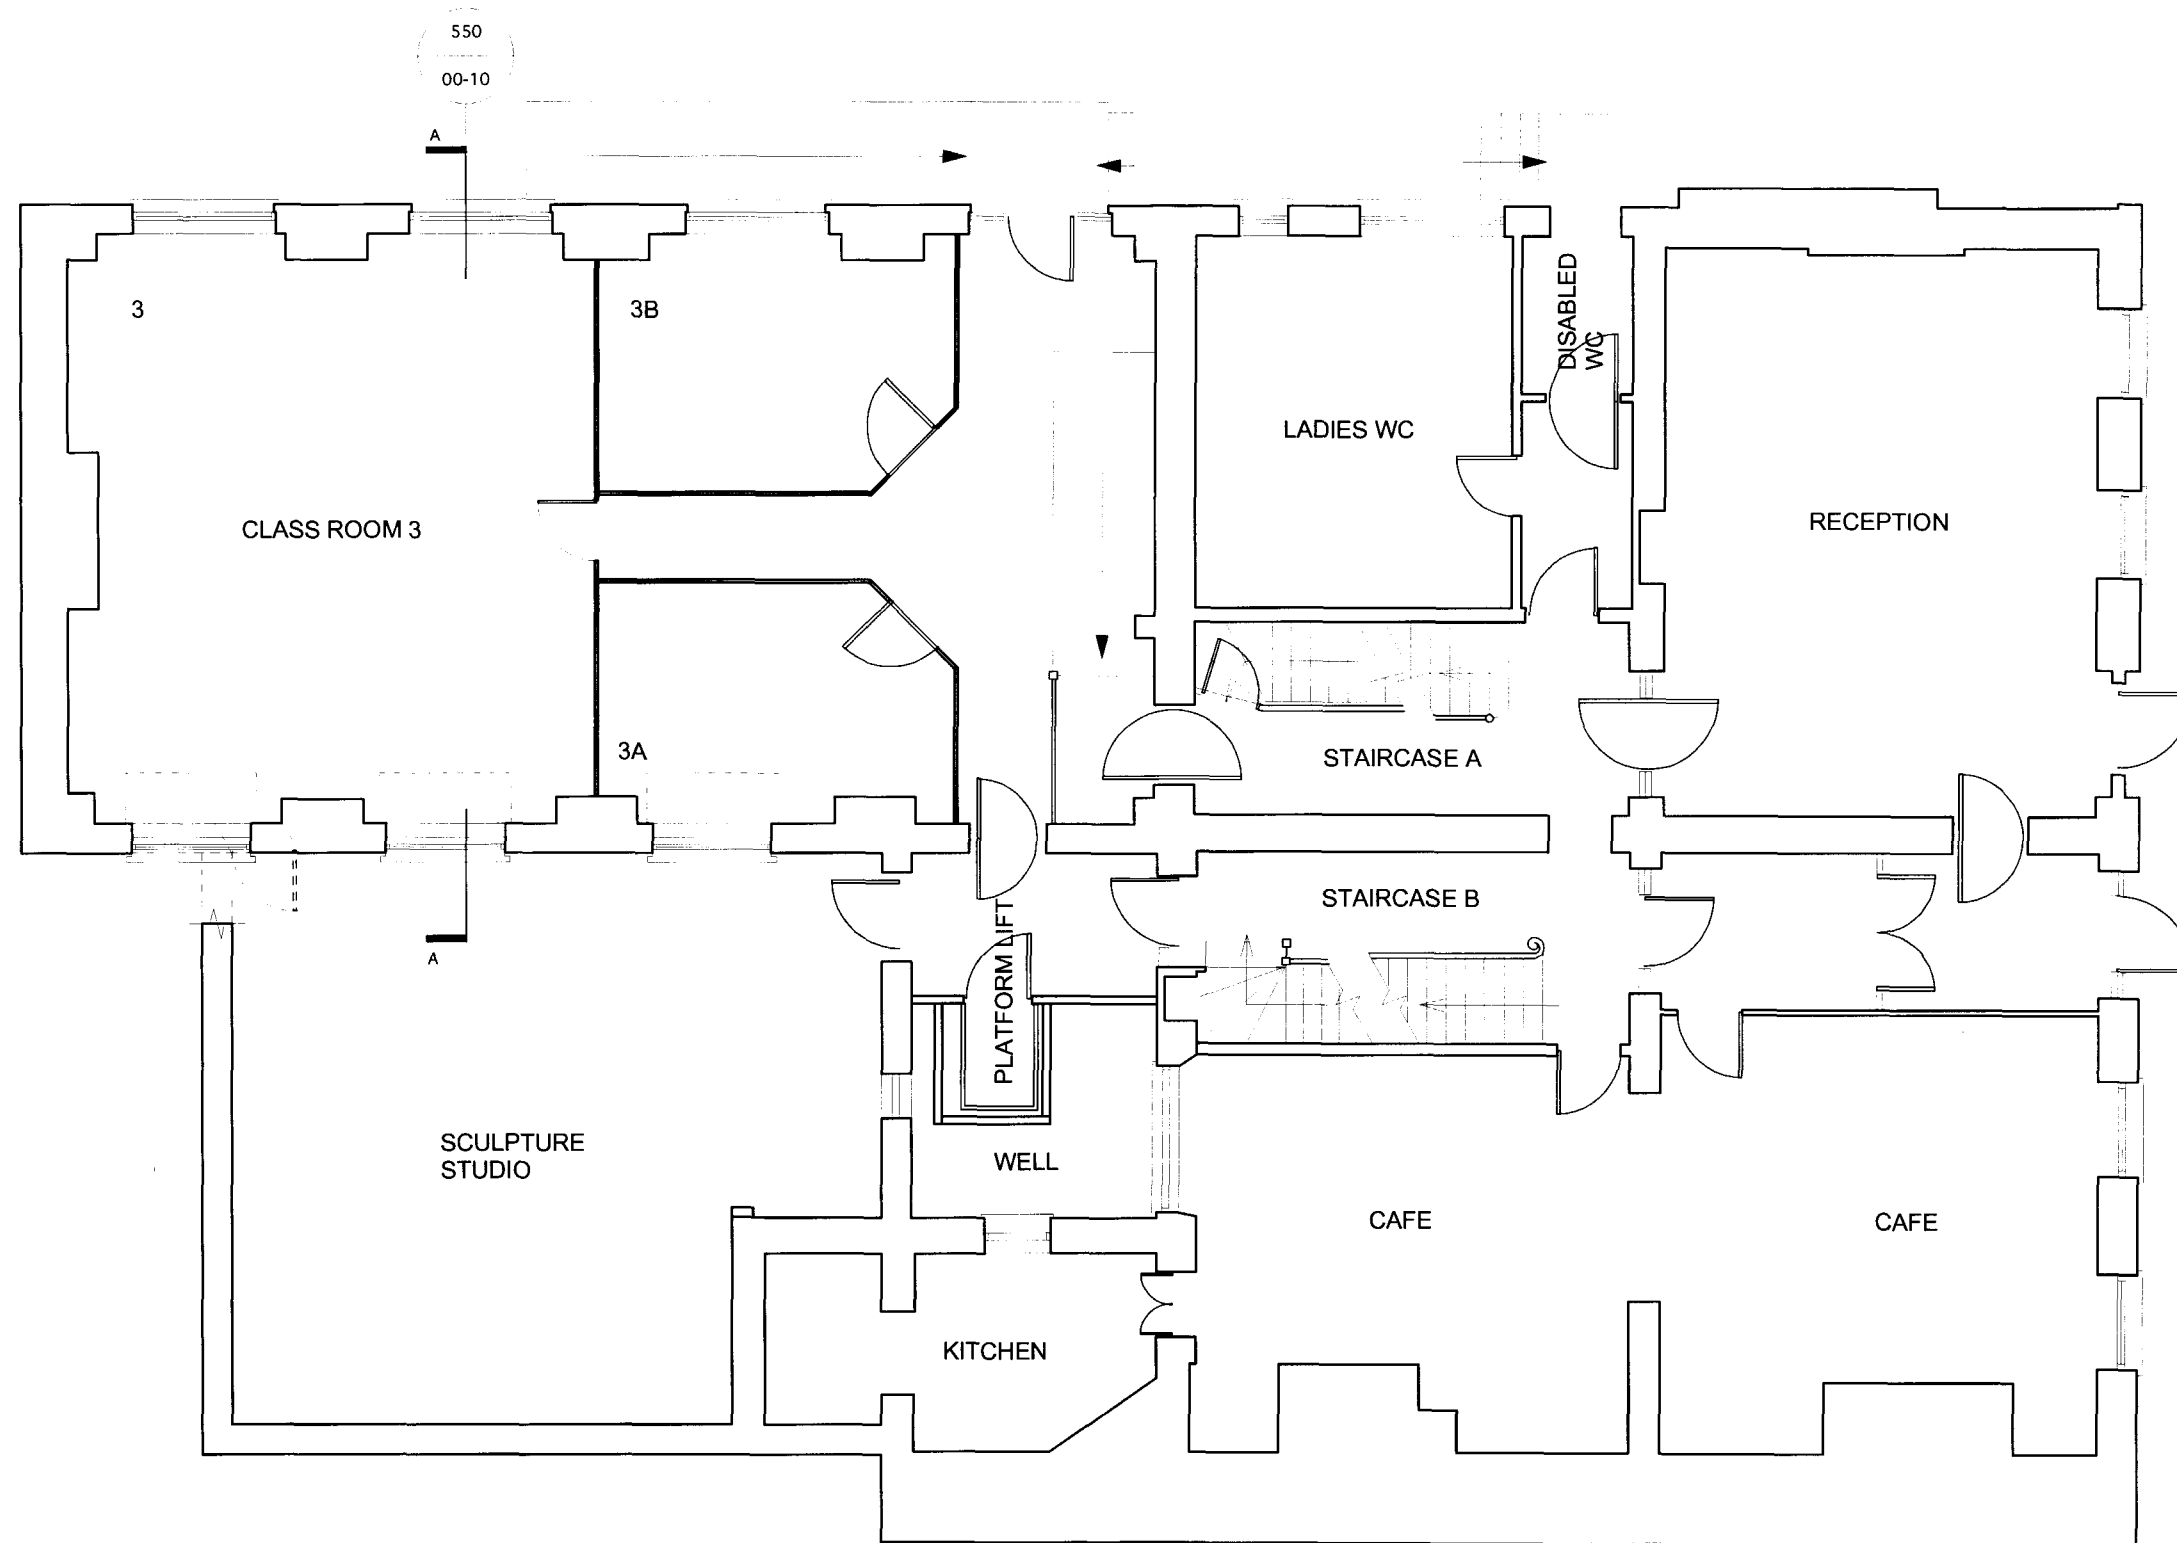

Existing Ground Floor Plan
Scale 1:100

Rev.	Date:	Details:
/	00.00.2009	First Issue

Client:

Mary Ward Centre

Project:

42 Queen Square WC1N 3AQ

Drawing Title:

Existing Ground Floor Plan

Drawing Number:

550-00-02

Project ref No:

550

Rev:

/

Drawn By:

bp

Date:

20.04.2009

Scale:

1:100 @ A3


Checked By:

—

Neu Architects

4 Huguenot Place, Heneage Street, London E1 5LN

T +44 (0)20 7426 2166 F +44 (0)78 8462 7022
info@neuarchitects.com www.neuarchitects.com

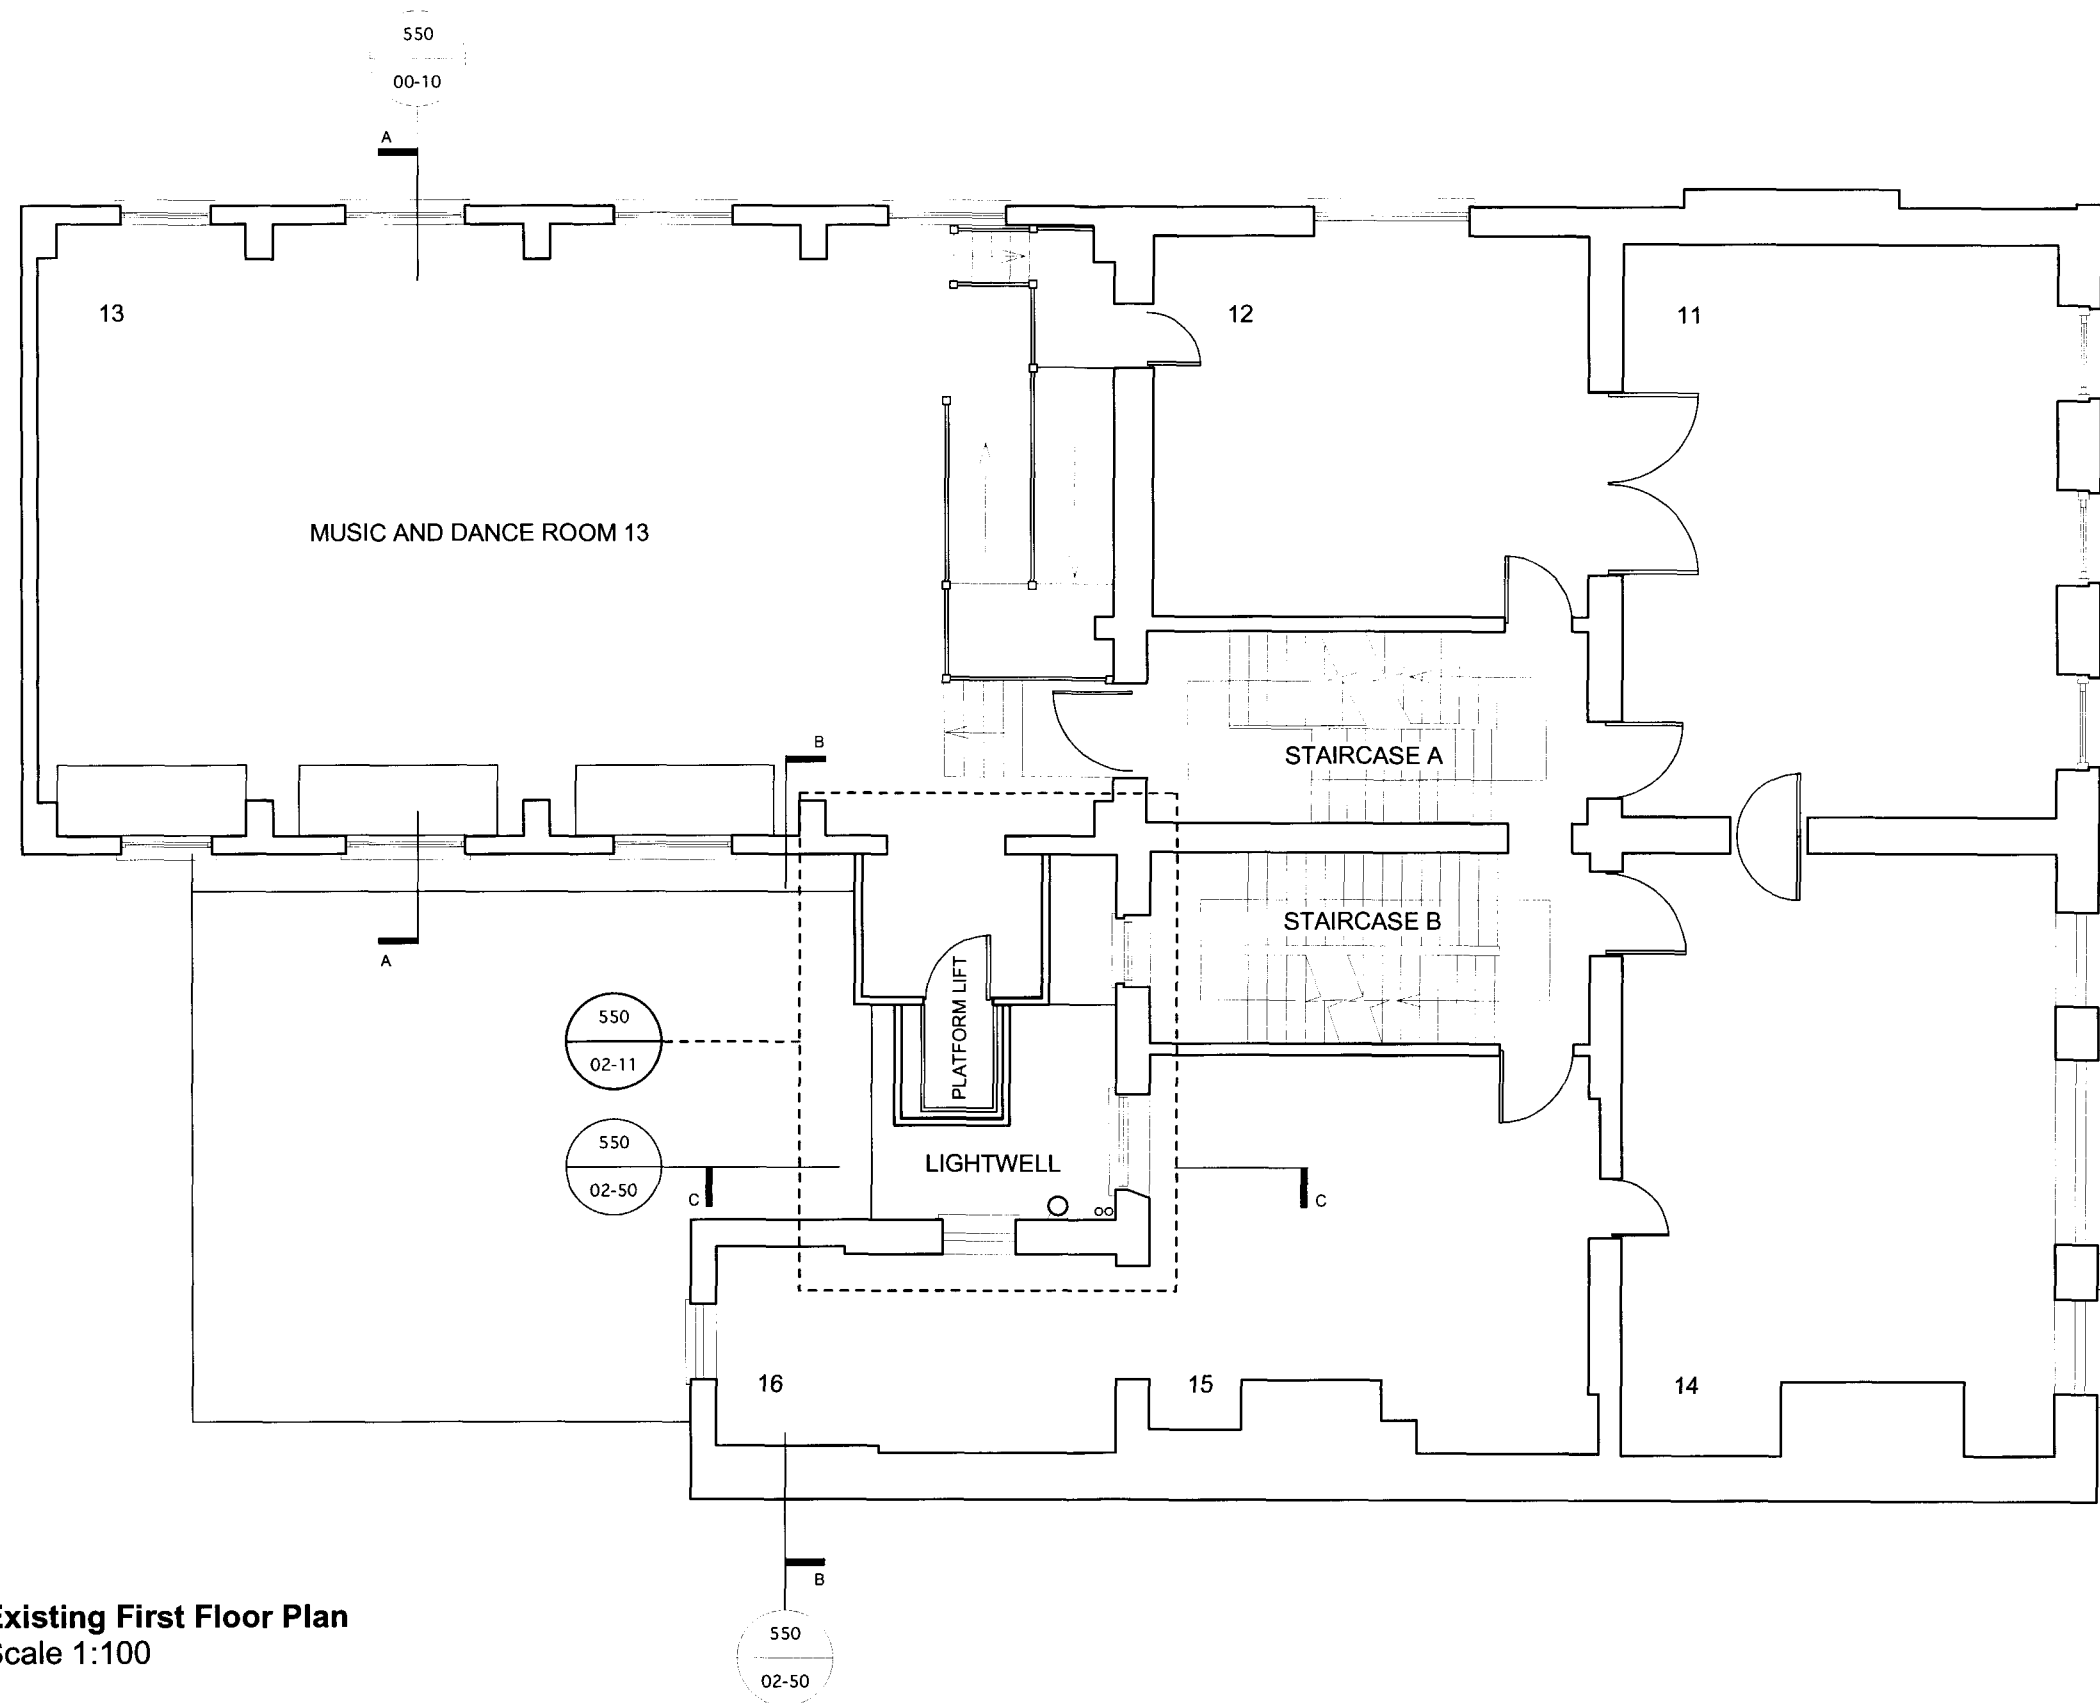

Existing First Floor Plan
Scale 1:100

Rev:	Date:	Details:
/	00.00.2009	First Issue

Client:

Mary Ward Centre

Project:

42 Queen Square WC1N 3AQ

Drawing Title:

Existing First Floor Plan

Drawing Number:

550-00-03

Project ref No:

550

Date:

20.04.2009

Rev:

/

Scale:

1:100 @ A3

Drawn By:

bp

Checked By:


—

Neu Architects

4 Huguenot Place, Heneage Street, London E1 5LN

T +44 (0)20 7426 2166 F +44 (0)78 8462 7022

info@neuarchitects.com www.neuarchitects.com

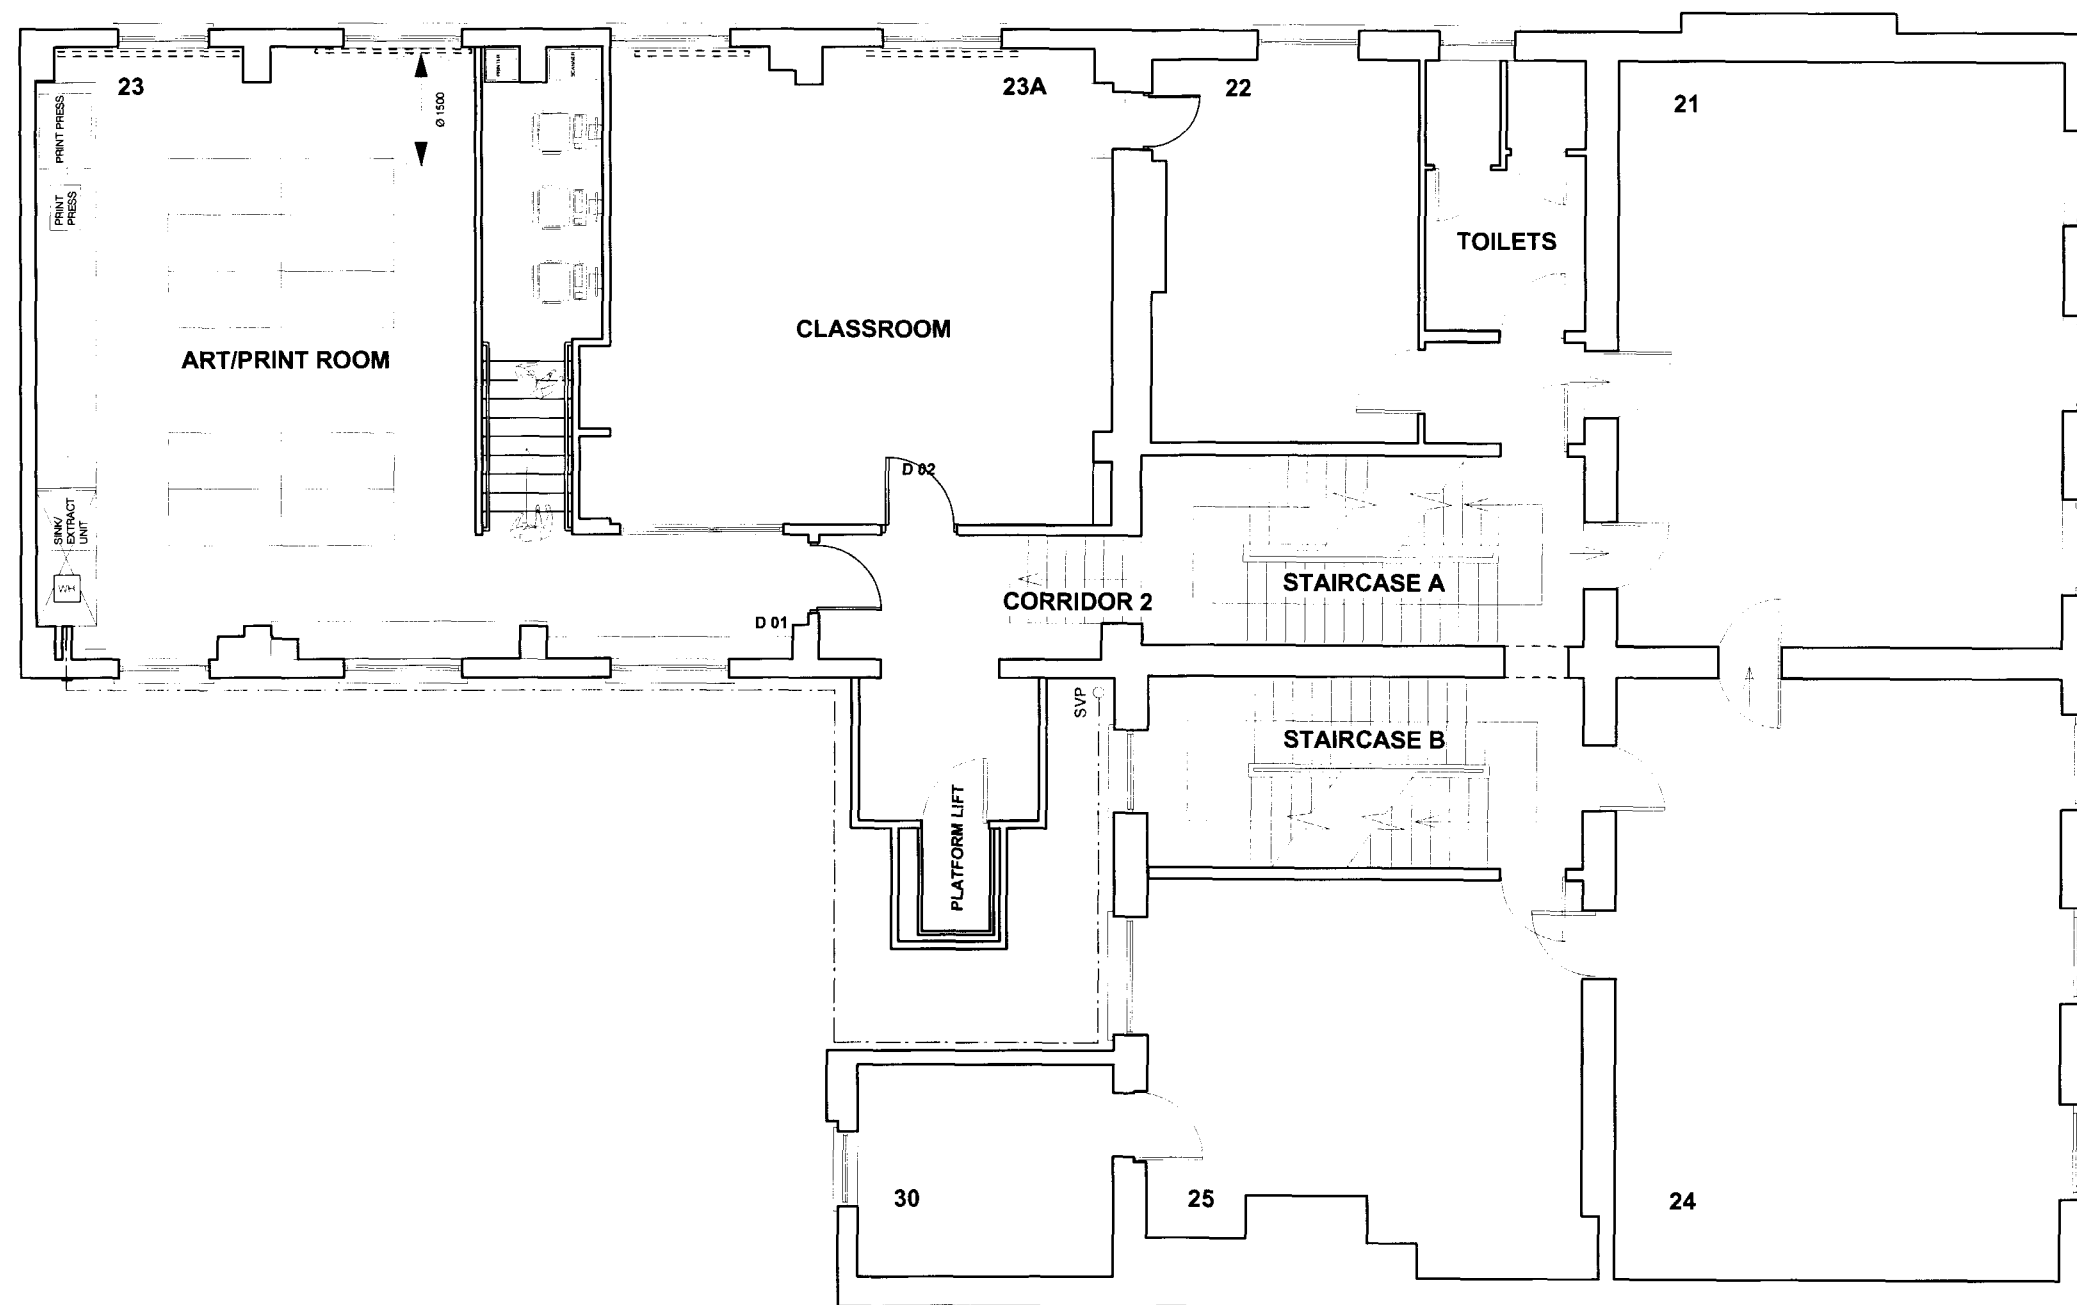

Existing Second Floor Plan
Scale 1:100

Rev.	Date:	Details:
/	00.00.2009	First Issue

Client:

Mary Ward Centre

Project:
42 Queen Square WC1N 3AQ

Project ref No:
550

Date:
20.04.2009

Drawing Title:
Existing Second Floor Plan

Rev:
/

Scale:
1:100 @ A3


Drawing Number:
550-00-04

Drawn By:
bp

Checked By:
—

Neu Architects
4 Huguenot Place, Heneage Street, London E1 5LN
T +44 (0)20 7426 2166 F +44 (0)78 8462 7022
info@neuarchitects.com www.neuarchitects.com

NEU

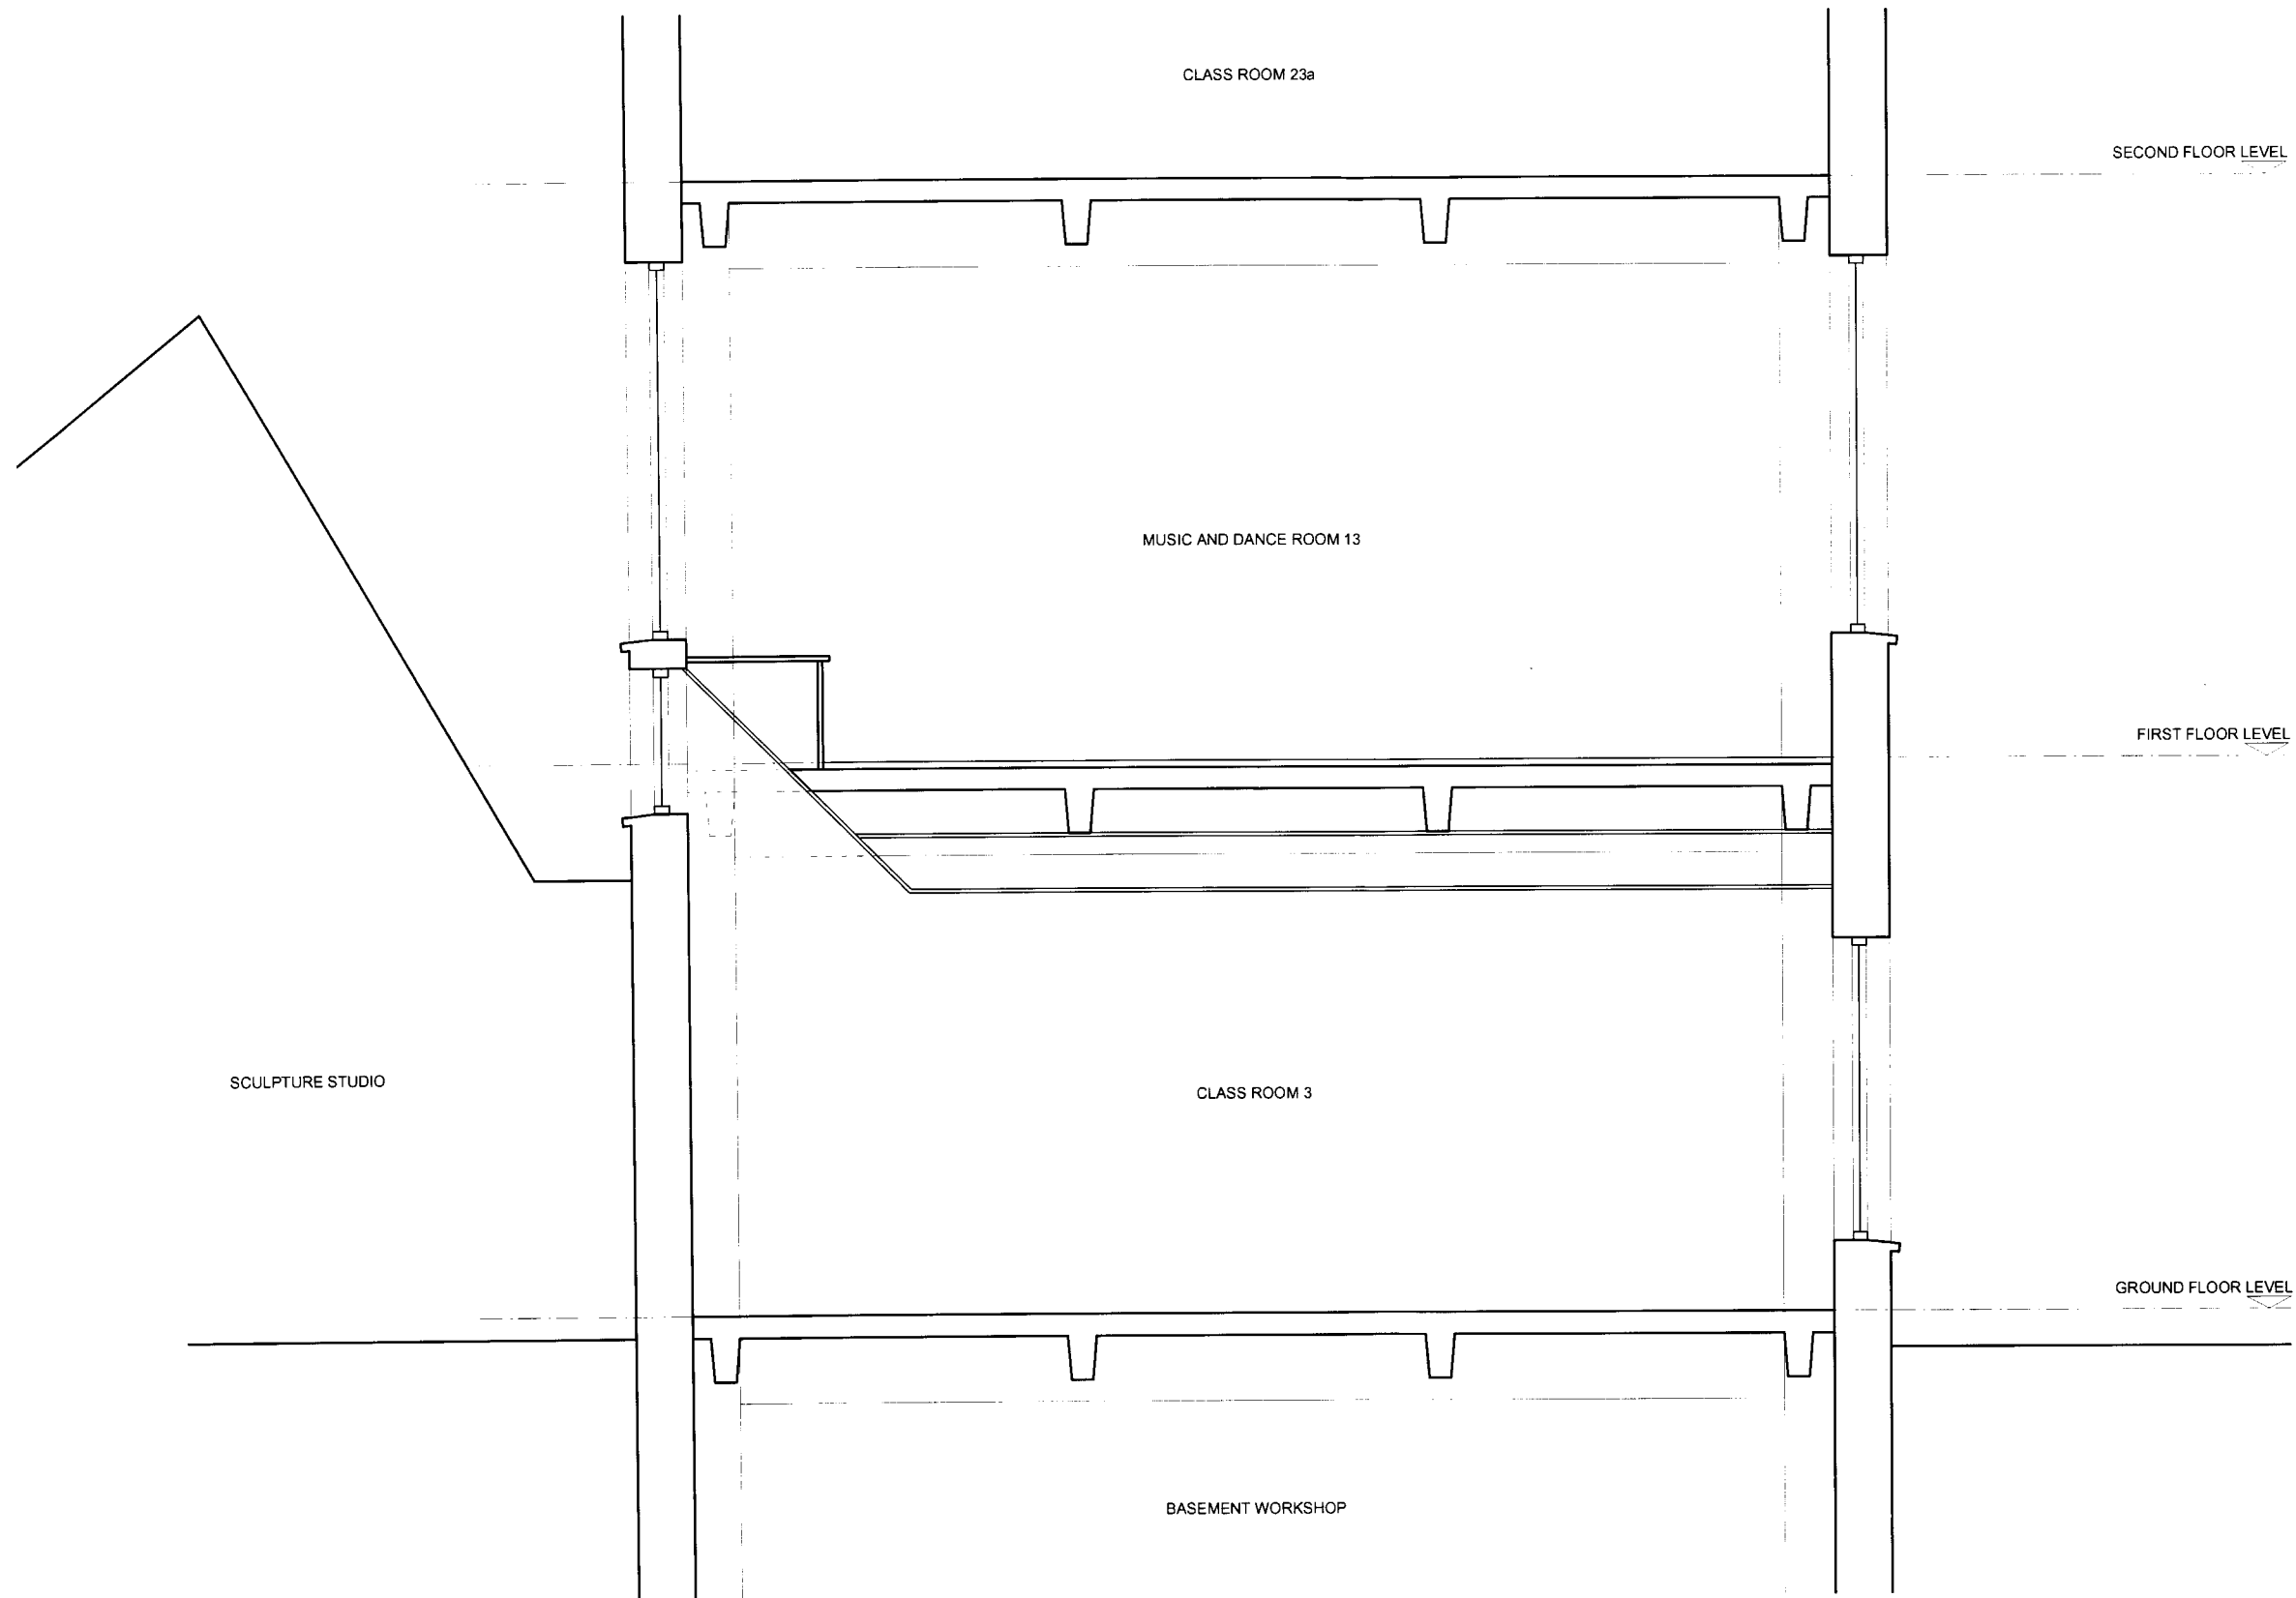

Existing Section A-A
Scale 1:50

Rev:	Date:	Details:
/	00.00.2009	First Issue

Client:

Mary Ward Centre

Project:

42 Queen Square WC1N 3AQ

Drawing Title:

Existing Section through Dance Studio floor

Drawing Number:

550-00-10

Project ref No:

550

Date:

20.04.2009

Rev:

/

Scale:

1:50 @ A3

Drawn By:


bp

Checked By:

—

Neu Architects
4 Huguenot Place, Heneage Street, London E1 5LN
T +44 (0)20 7426 2166 F +44 (0)78 8462 7022
info@neuarchitects.com www.neuarchitects.com

NEU

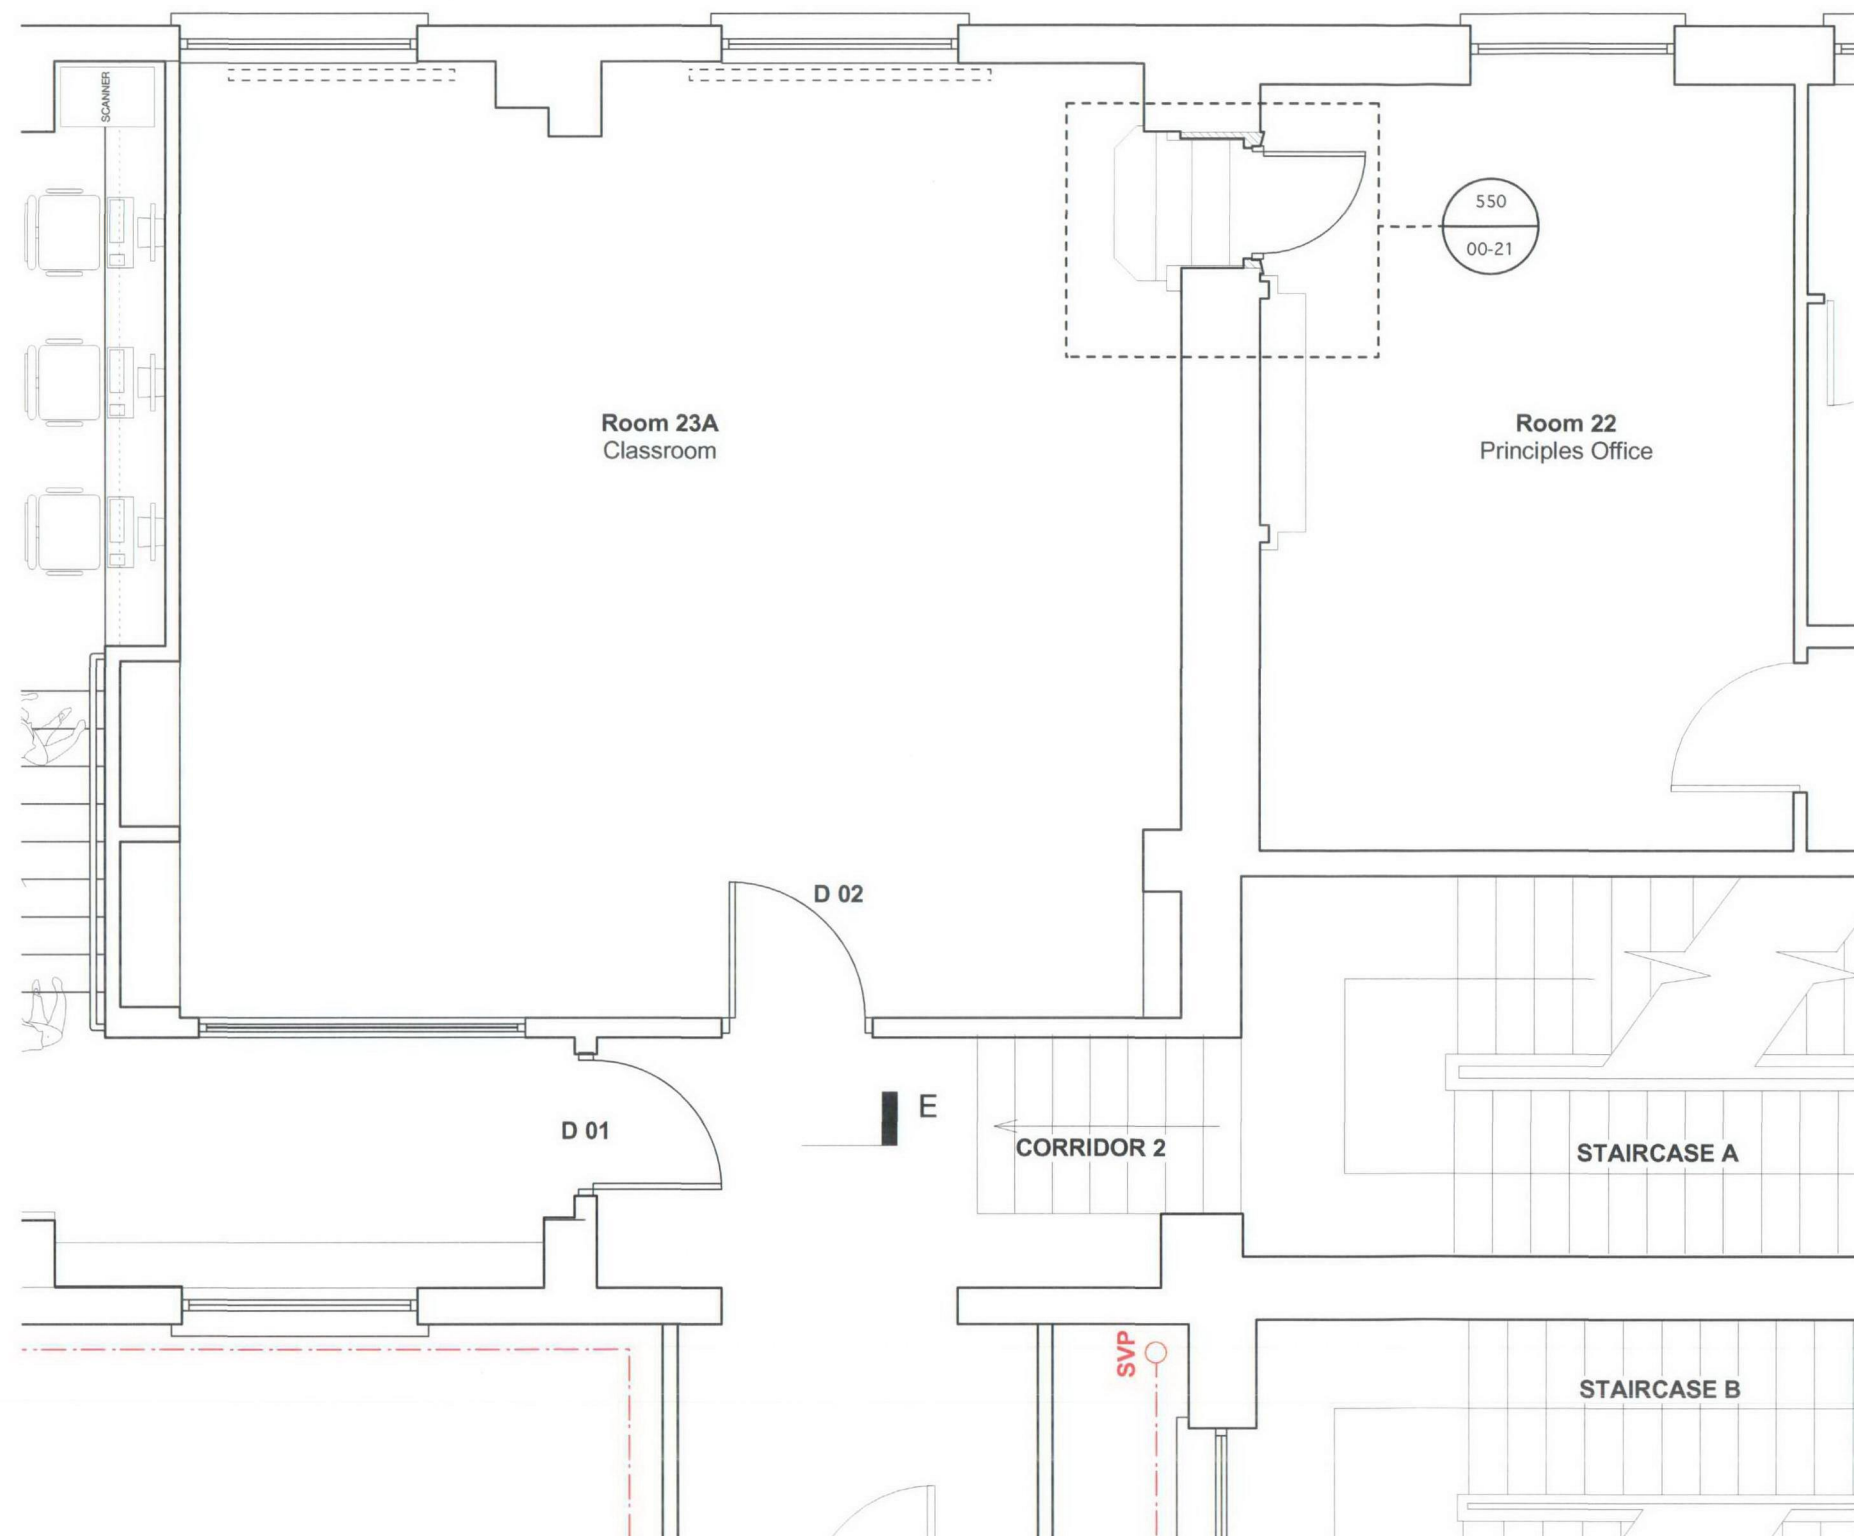

Existing Part Plan
Scale 1:50



View from Classroom (Room 23A)






View from Principles Office (Room 22)

Rev.	Date:	Details:
/	00.00.2009	First Issue

Client: Mary Ward Centre		
Project:	Project ref No:	Date:
Mary Ward Centre, 42 Queen Square WC1N 3AQ	550	20.04.2009
Drawing Title:	Rev:	Scale:
Existing Part Plan Room 23A	/	1:50 @ A3
Drawing Number:	Drawn By:	Checked By:
550-00-20	ACC	BP

Neu Architects
4 Huguenot Place, Heneage Street, London E1 5LN
T +44 (0)20 7426 2166 F +44 (0)78 8462 7022
info@neuarchitects.com www.neuarchitects.com



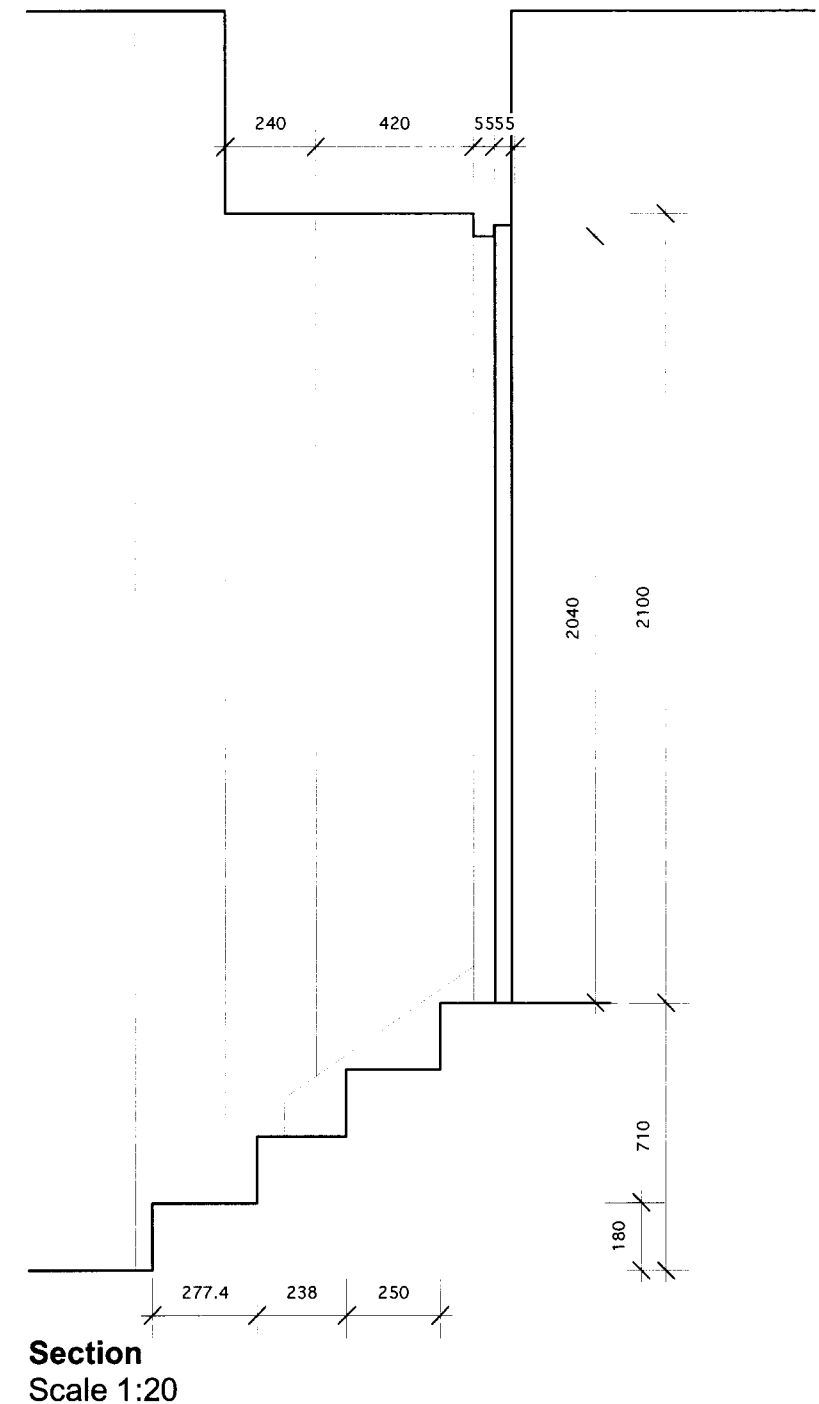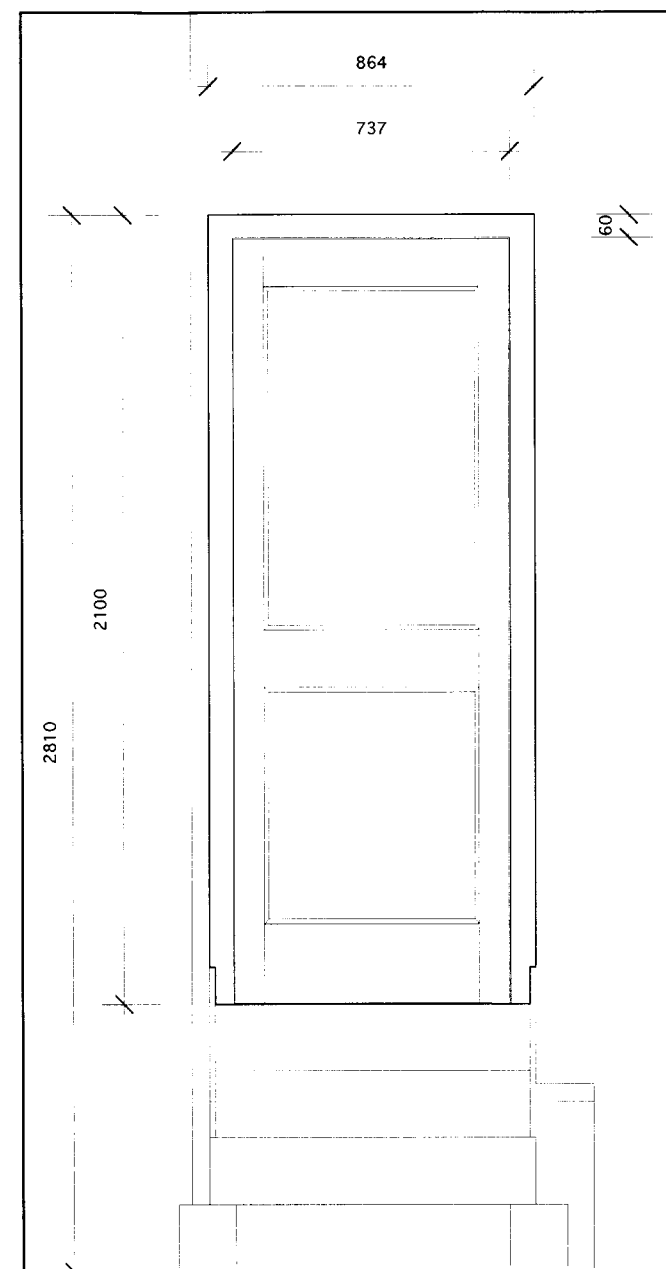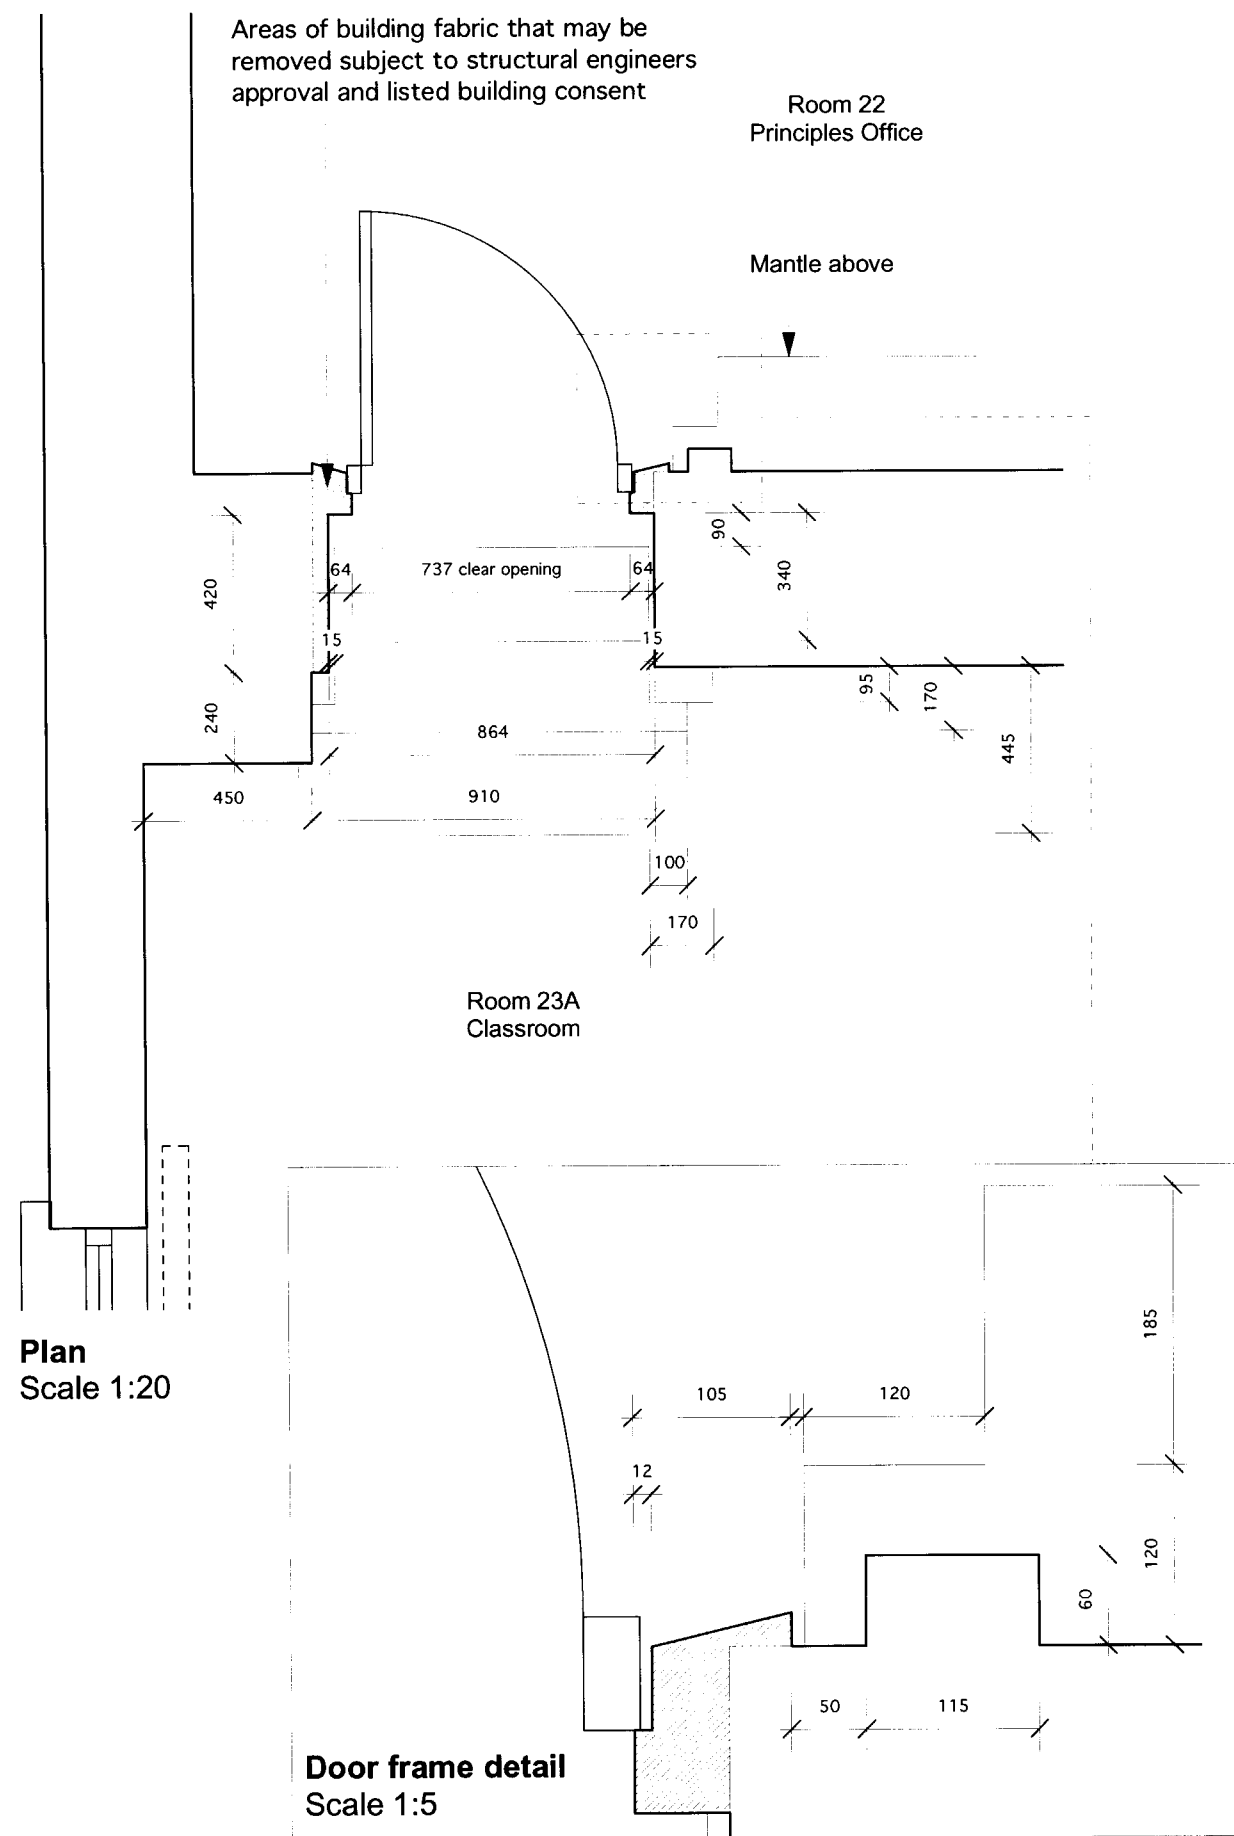

Rev.	Date	Details
/	00.00.2009	First Issue

Client:

Mary Ward Centre

Project:

Mary Ward Centre, 42 Queen Square WC1N 3AQ

Drawing Title:

Existing Doorway Details for Platform Lift

Drawing Number:

550-00-21

Project ref No:

550

Rev:

/

Drawn By:

CP

Date:

20.04.2009

Scale:

1:20 @ A3


Checked By:

BP

Neu Architects

4 Huguenot Place, Heneage Street, London E1 5LN

T +44 (0)20 7426 2166 F +44 (0)78 8462 7022
info@neuarchitects.com www.neuarchitects.com

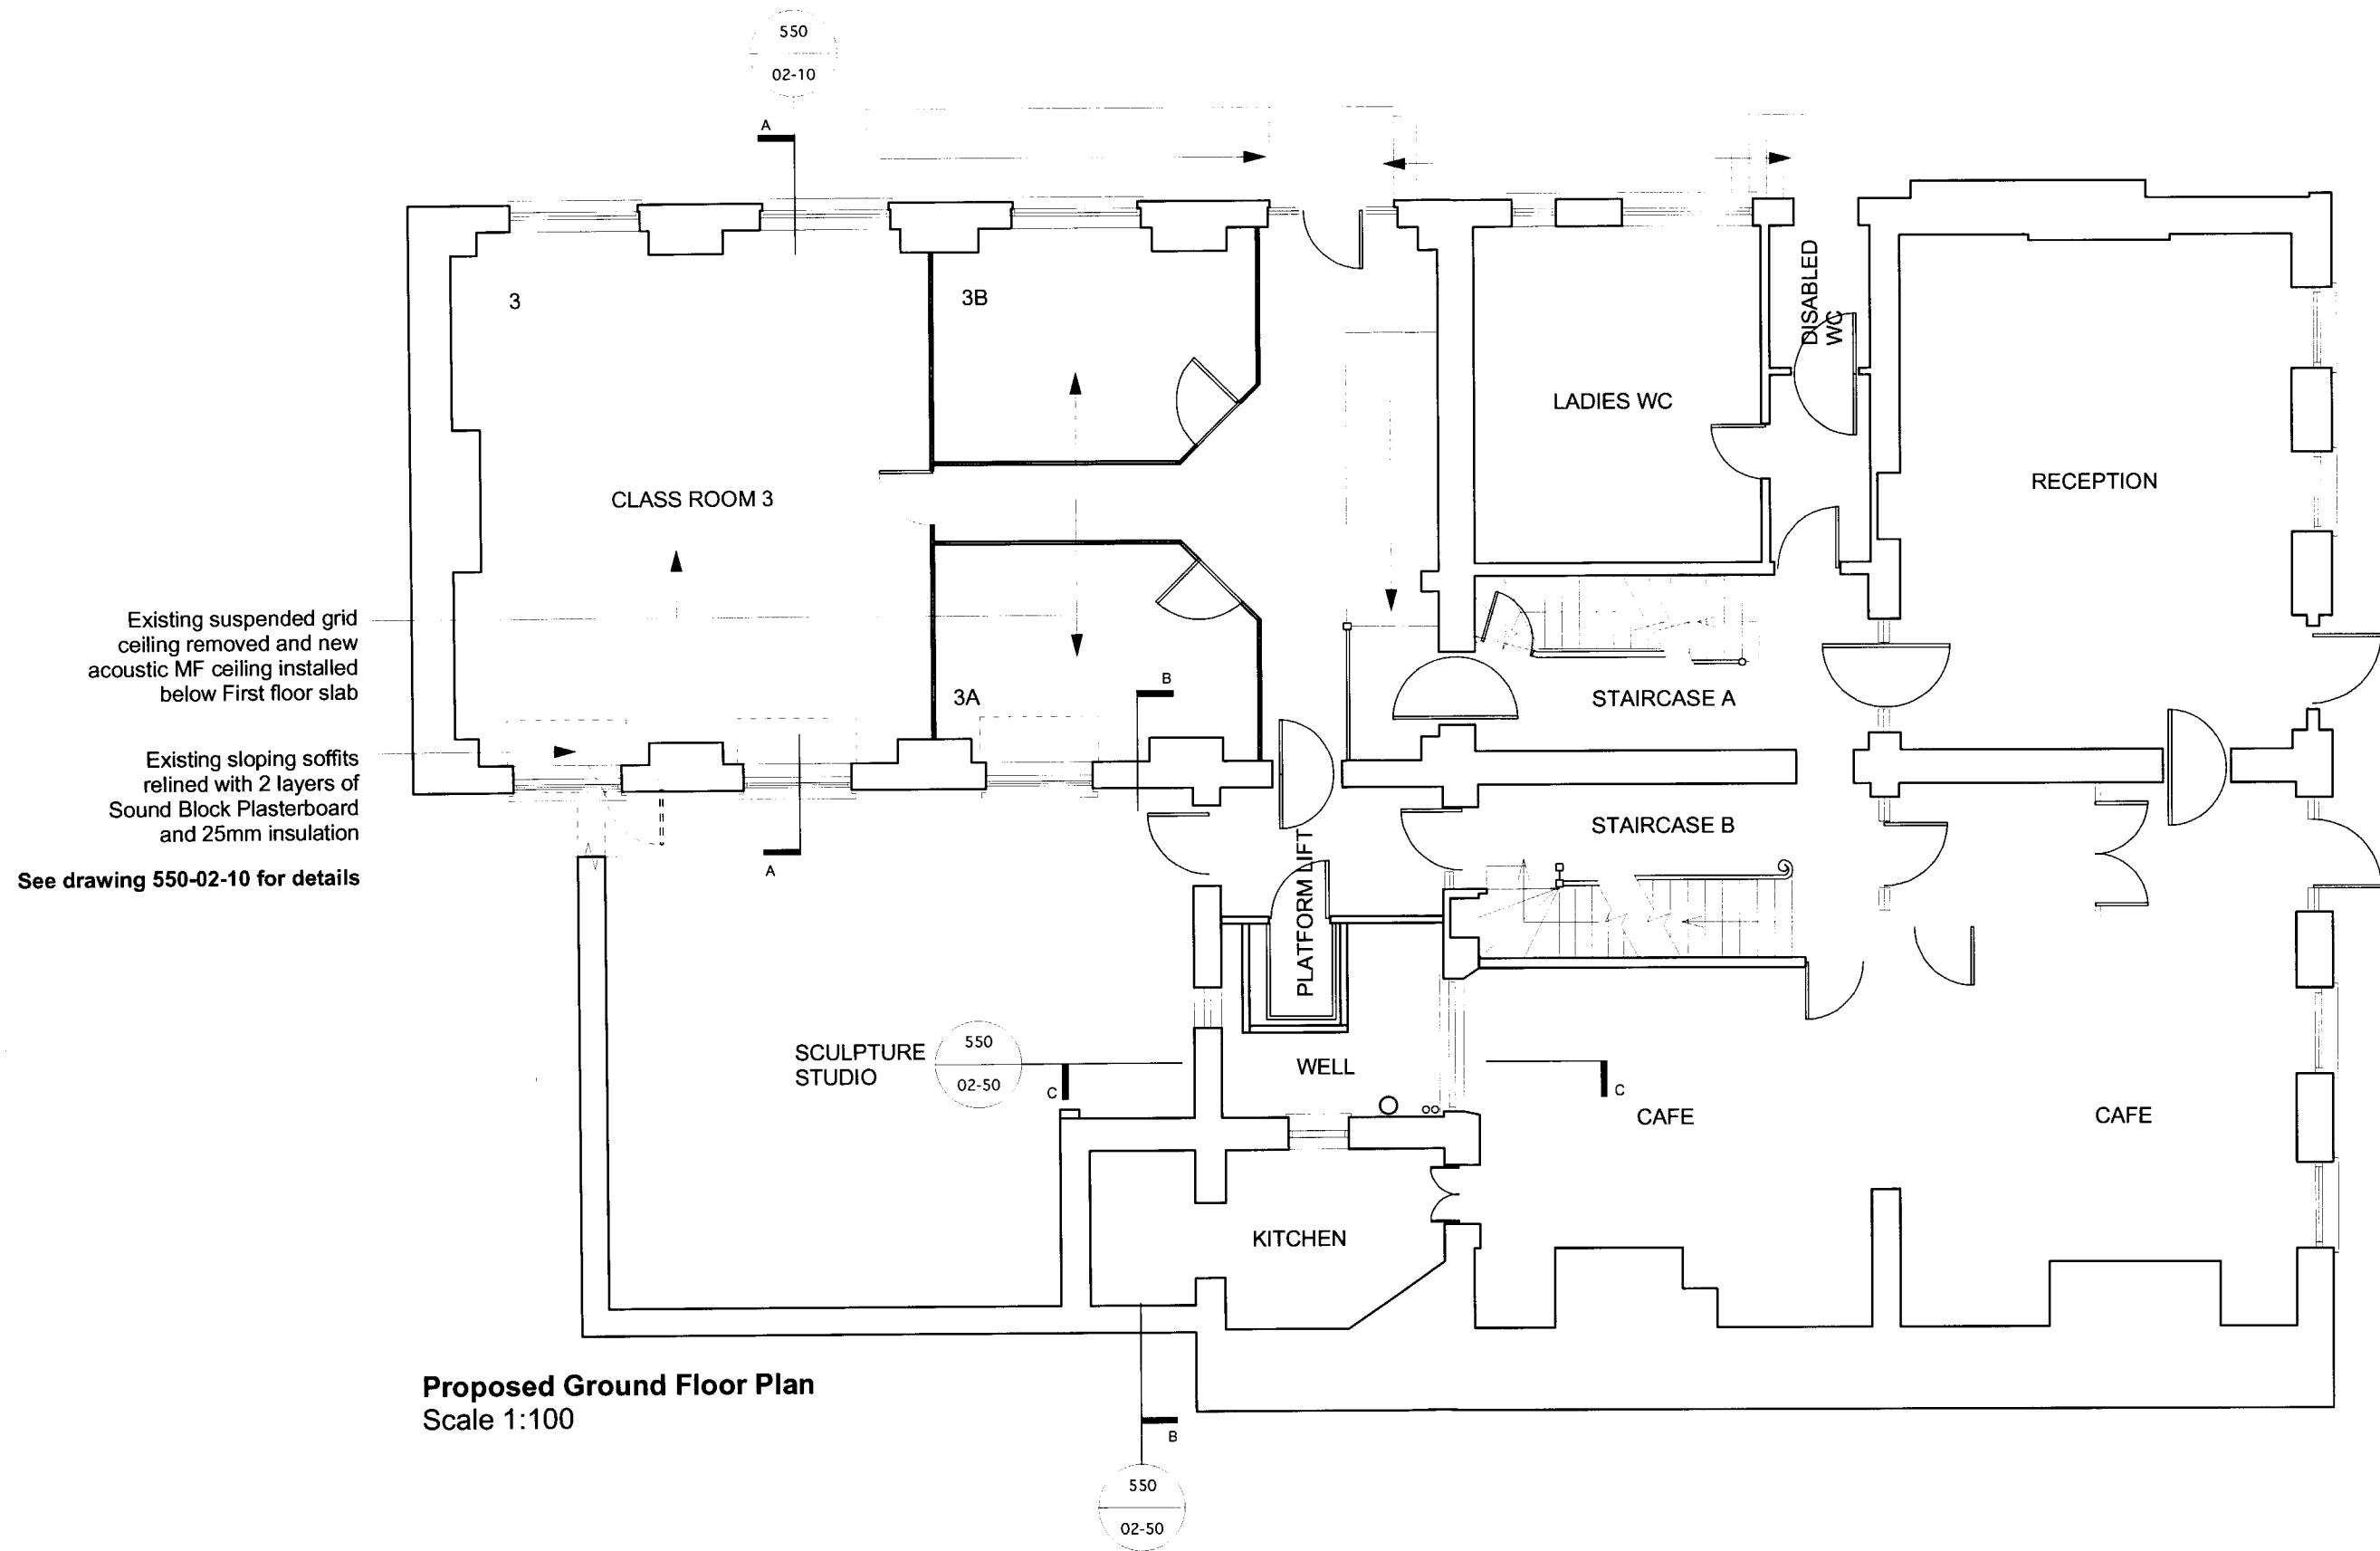

Rev:	Date:	Details:
/	00.00.2009	First Issue

Client:

Mary Ward Centre

Project:
42 Queen Square WC1N 3AQ

Project ref No:

550

Date:

20.04.2009

Drawing Title:
Proposed Ground Floor Plan

Rev:

/

Scale:

1:100 @ A3


Drawing Number:
550-02-02

Drawn By:
bp

Checked By:
—

Neu Architects
4 Huguenot Place, Heneage Street, London E1 5LN
T +44 (0)20 7426 2166 F +44 (0)78 8462 7022
info@neuarchitects.com www.neuarchitects.com

NEU

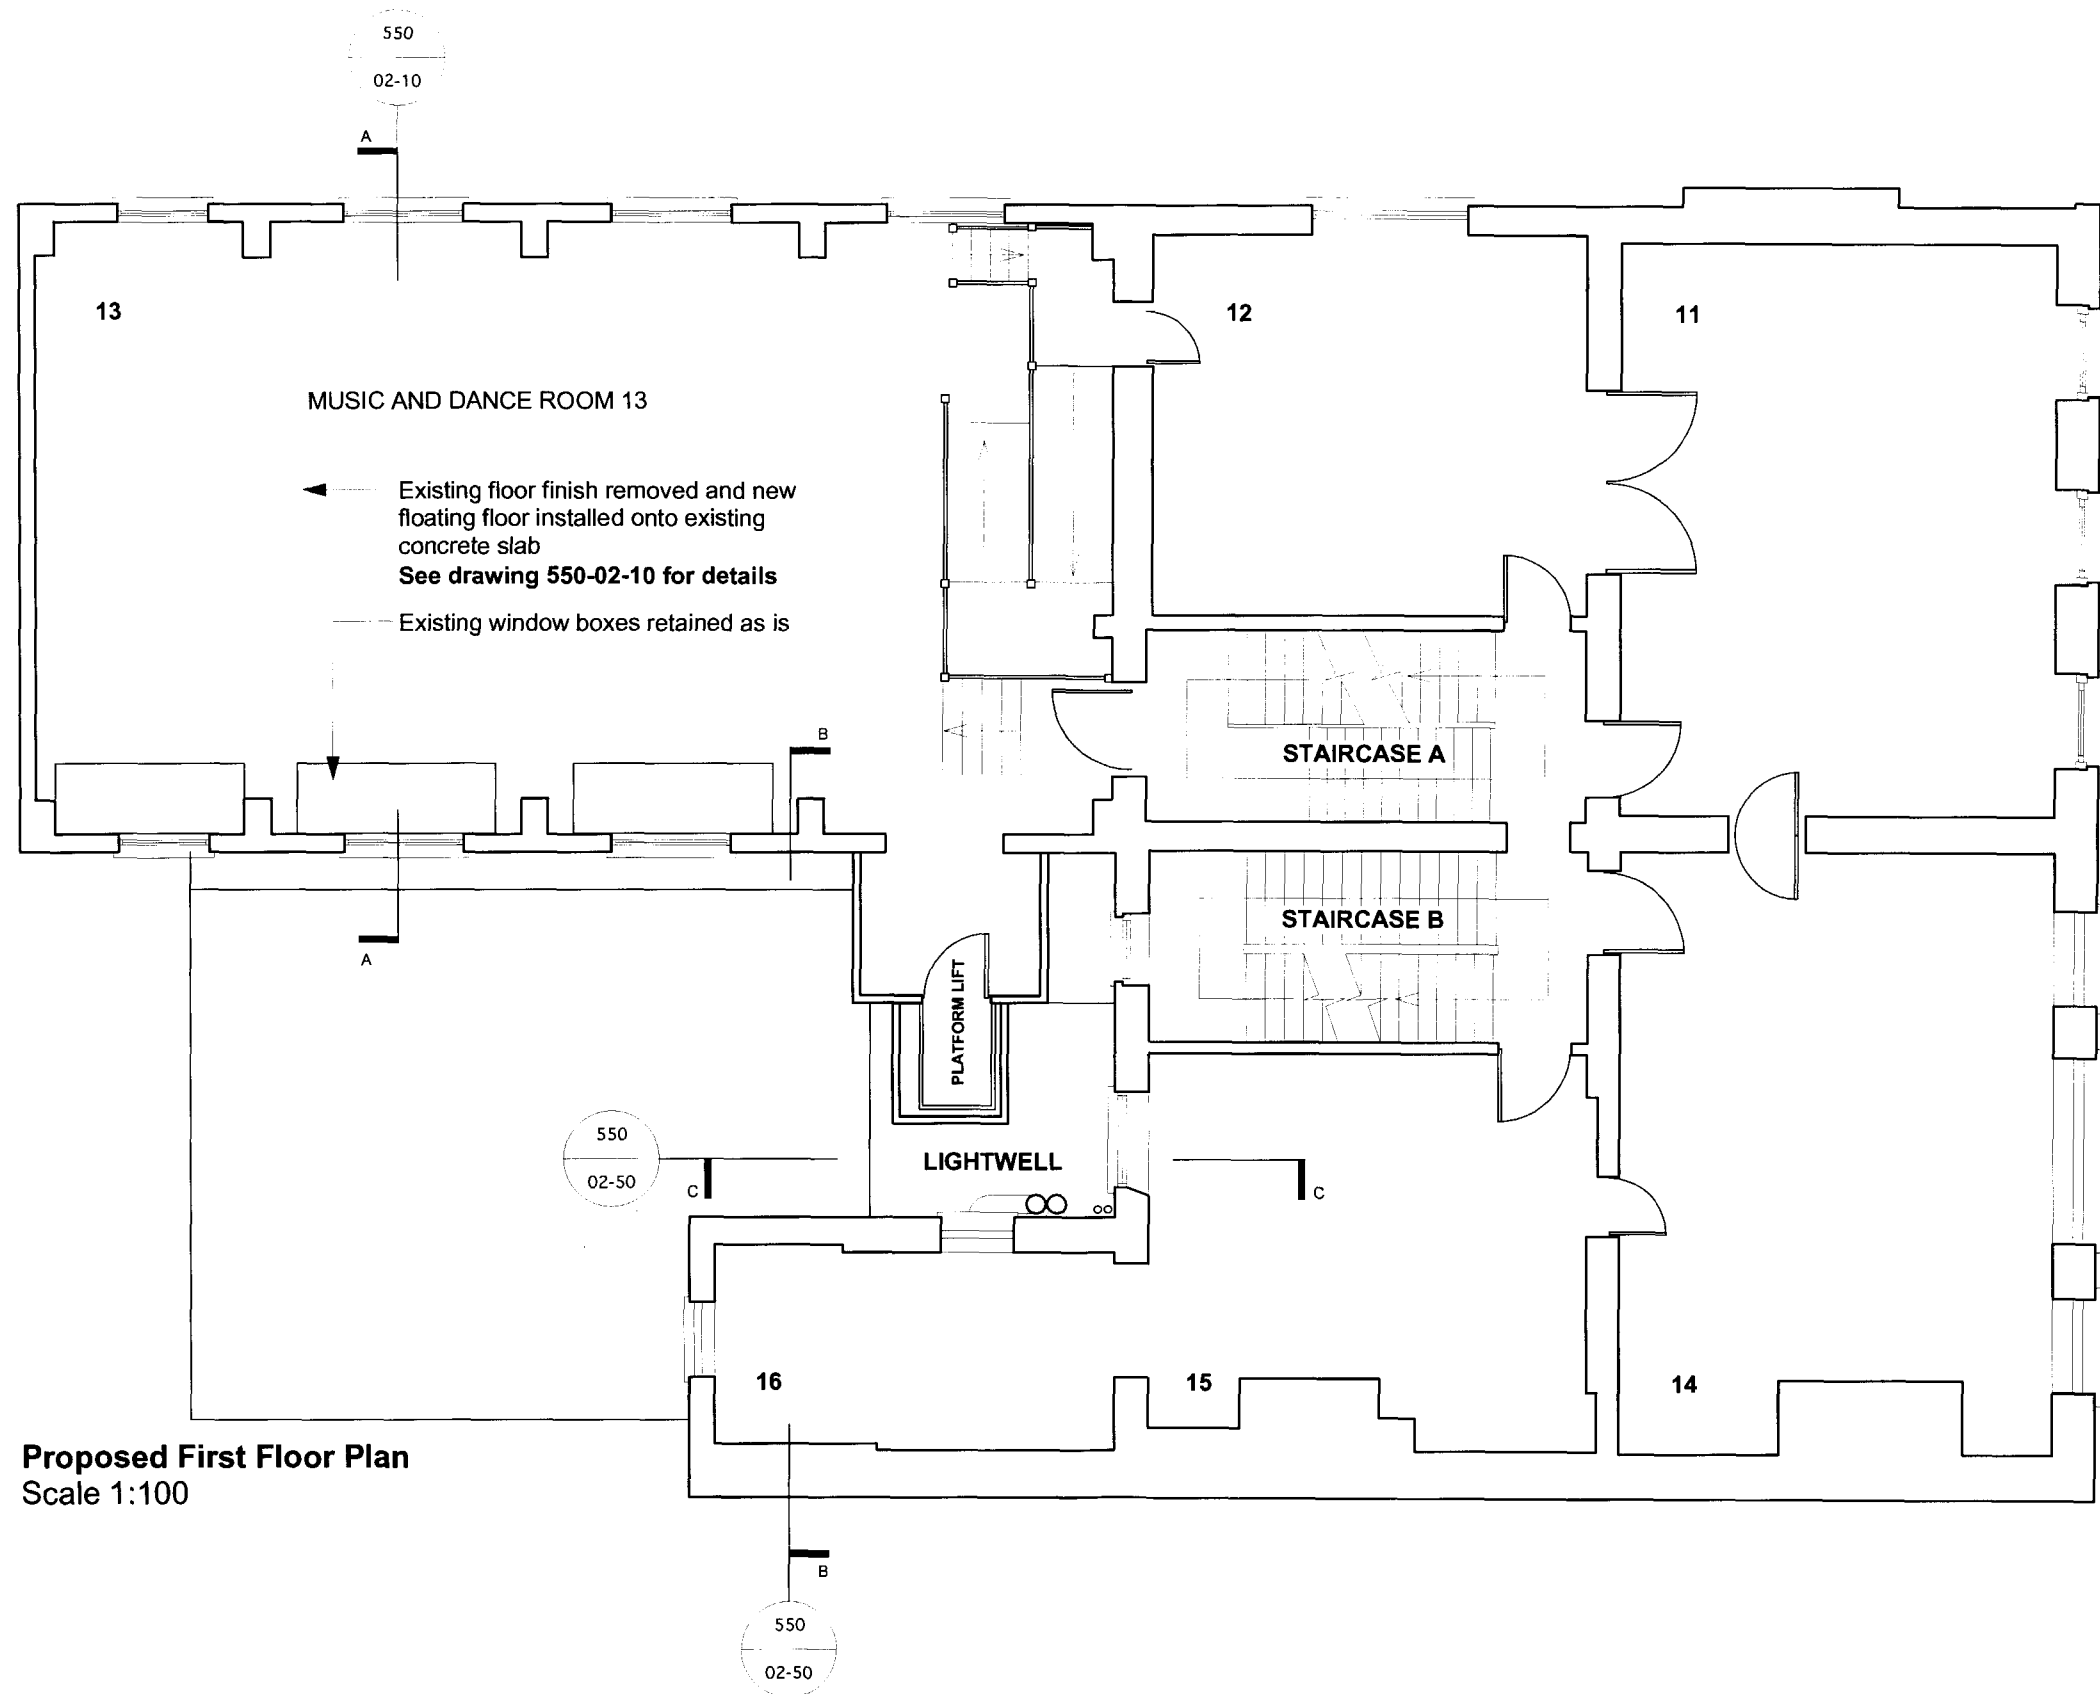

Proposed First Floor Plan
Scale 1:100

Rev:	Date:	Details:
1	00.00.2009	First Issue

Client:
Mary Ward Centre

Project:
42 Queen Square WC1N 3AQ

Drawing Title:
Proposed First Floor Plan

Drawing Number:
550-02-03

Project ref No:
550

Date:
20.04.2009

Rev:
1


Scale:
1:100 @ A3

Drawn By:
bp

Checked By:
—

Neu Architects
4 Huguenot Place, Heneage Street, London E1 5LN
T +44 (0)20 7426 2166 F +44 (0)78 8462 7022
info@neuarchitects.com www.neuarchitects.com

NEU

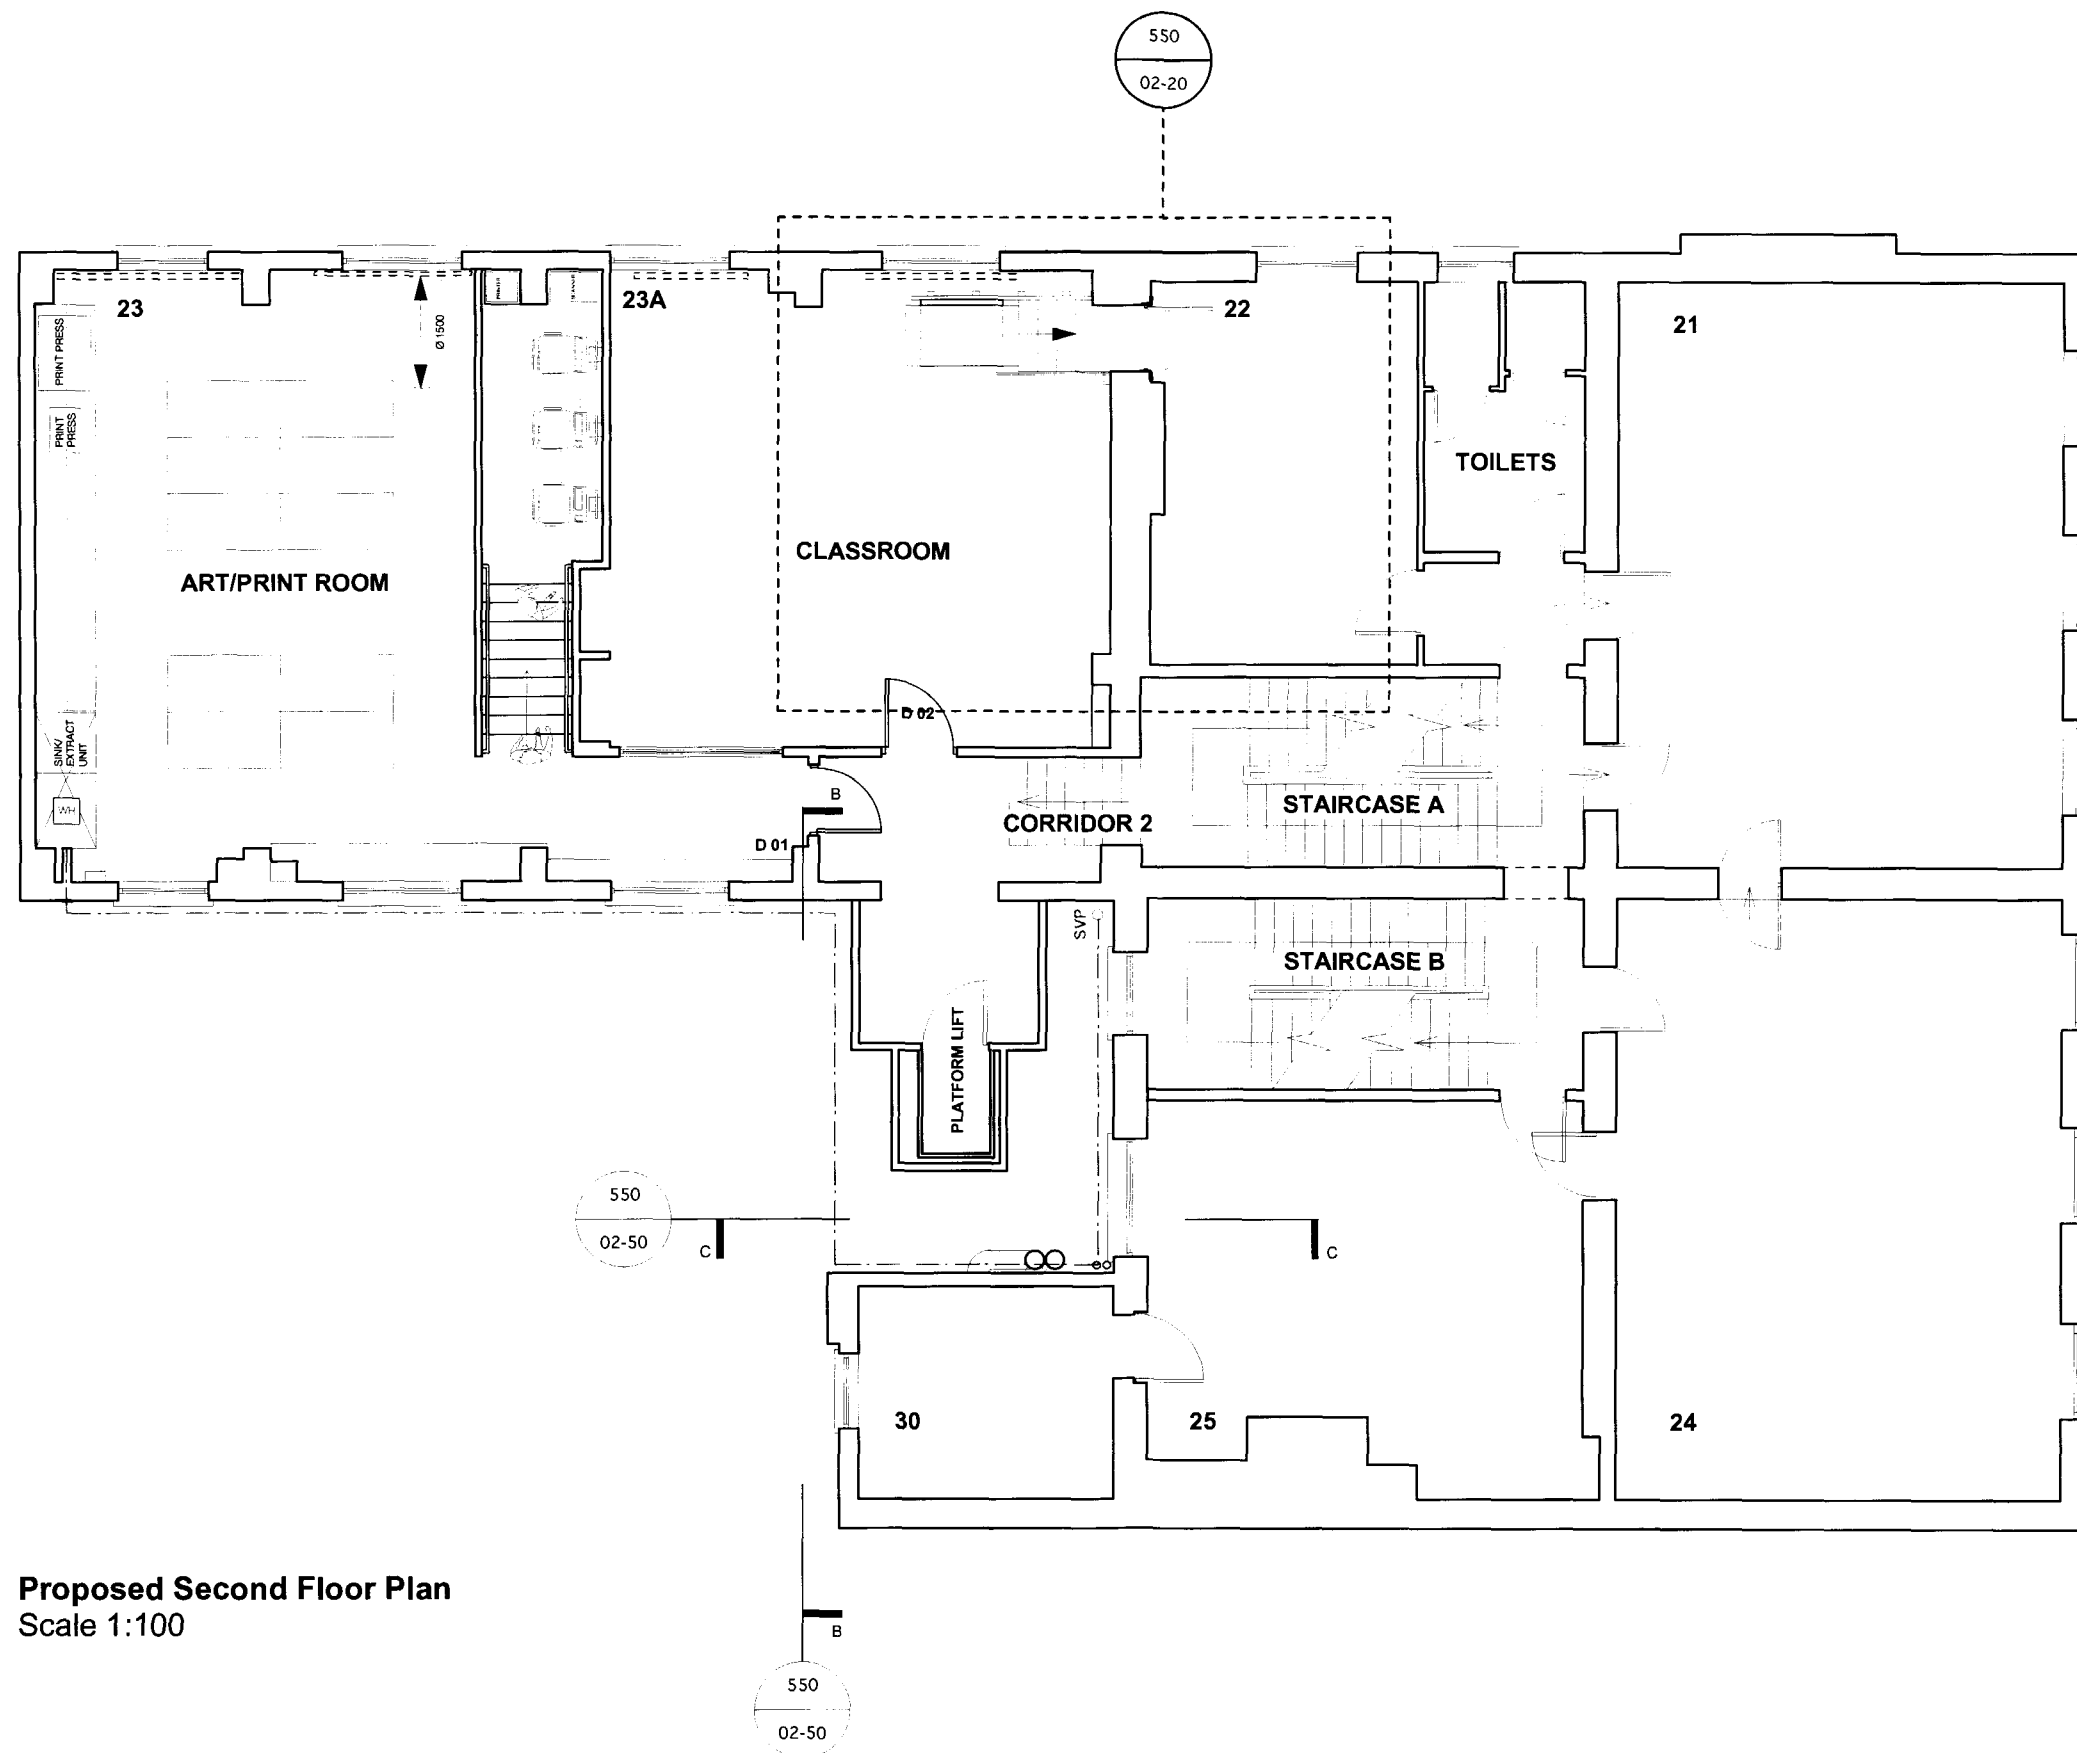

Proposed Second Floor Plan
Scale 1:100

Rev.	Date:	Details:
/	00.00.2009	First Issue

Client:

Mary Ward Centre

Project:
42 Queen Square WC1N 3AQ

Drawing Title:
Proposed Second Floor Plan

Drawing Number:
550-02-04

Project ref No:

550

Date:

20.04.2009

Rev:

/

Scale:

1:100 @ A3

Drawn By:

bp


Checked By:

—


Neu Architects
4 Huguenot Place, Heneage Street, London E1 5LN

T +44 (0)20 7426 2166 F +44 (0)78 8462 7022
info@neuarchitects.com www.neuarchitects.com

NEU

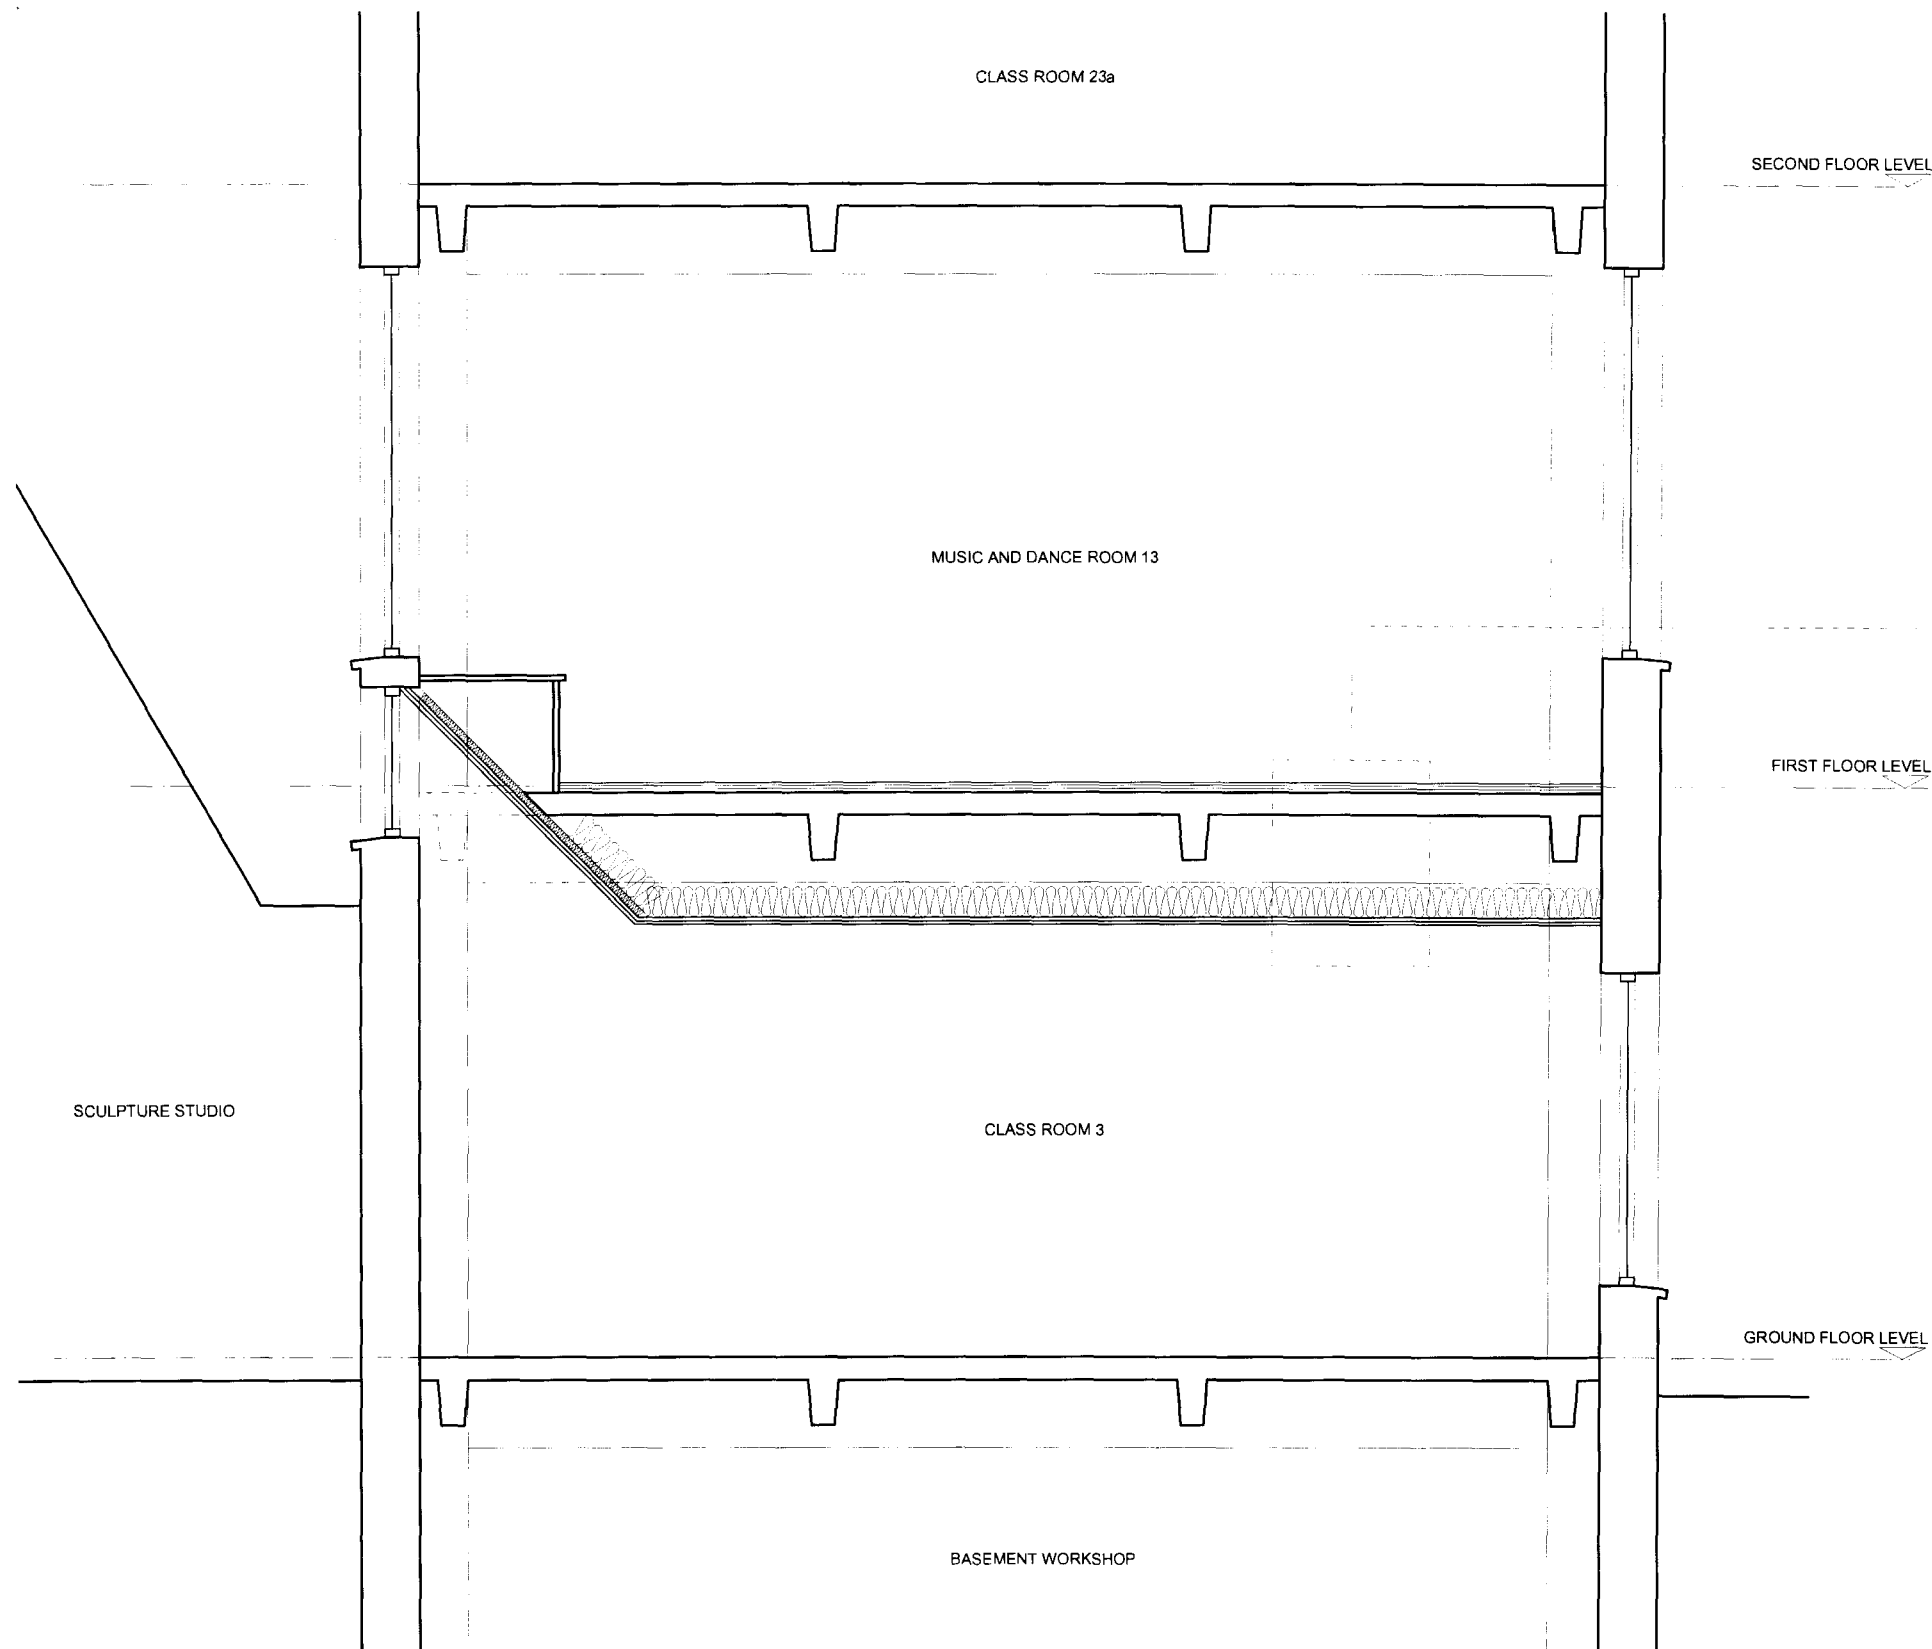

Proposed Section A-A
Scale 1:50

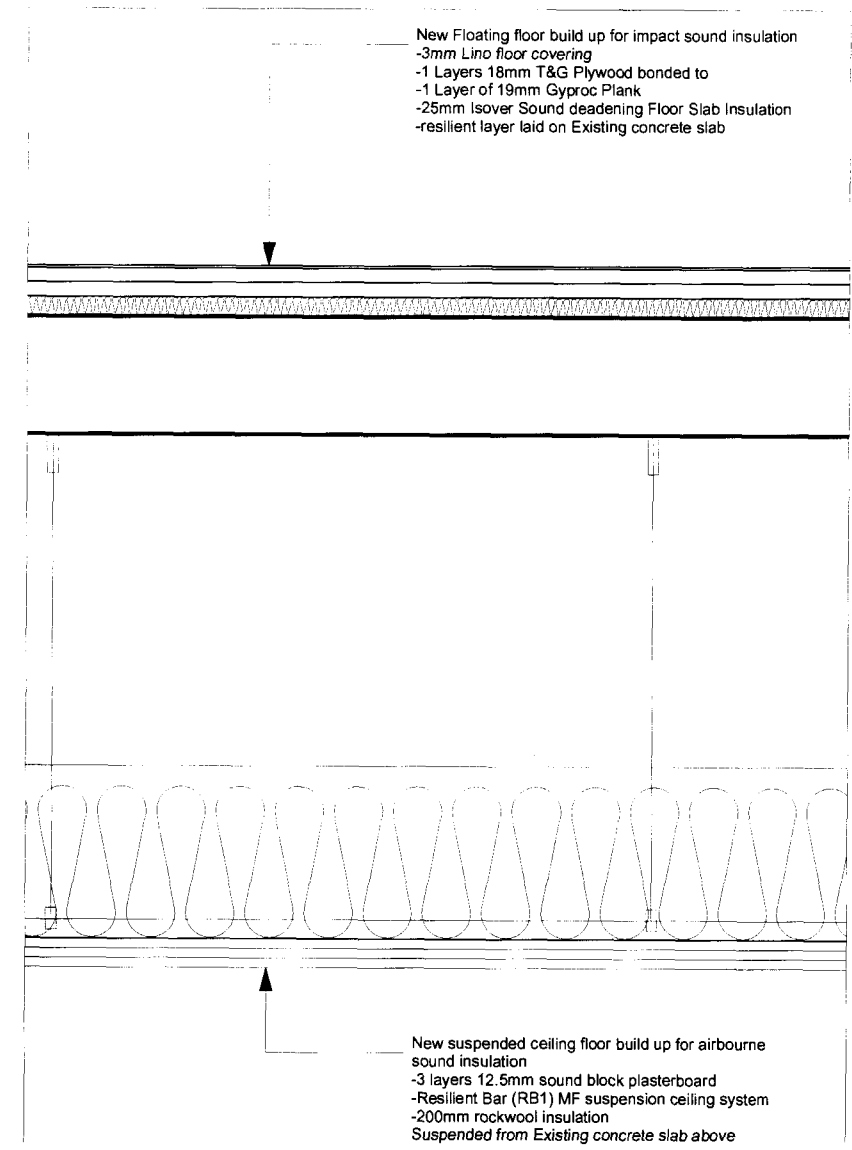

Acoustic Floor and Ceiling Detail
Scale 1:10

Rev.	Date:	Details:
/	00.00.2009	First Issue

Client:
Mary Ward Centre

Project:
42 Queen Square WC1N 3AQ

Drawing Title:
Proposed Section through Dance Studio floor

Project ref No:
550

Rev.:
/

Date:
20.04.2009

Scale:
1:50 @ A3

Drawing Number:
550-02-10


Drawn By:
bp

Checked By:
—

Neu Architects
4 Huguenot Place, Heneage Street, London E1 6LN

T +44 (0)20 7426 2166 F +44 (0)78 8462 7022
info@neuarchitects.com www.neuarchitects.com

NEU

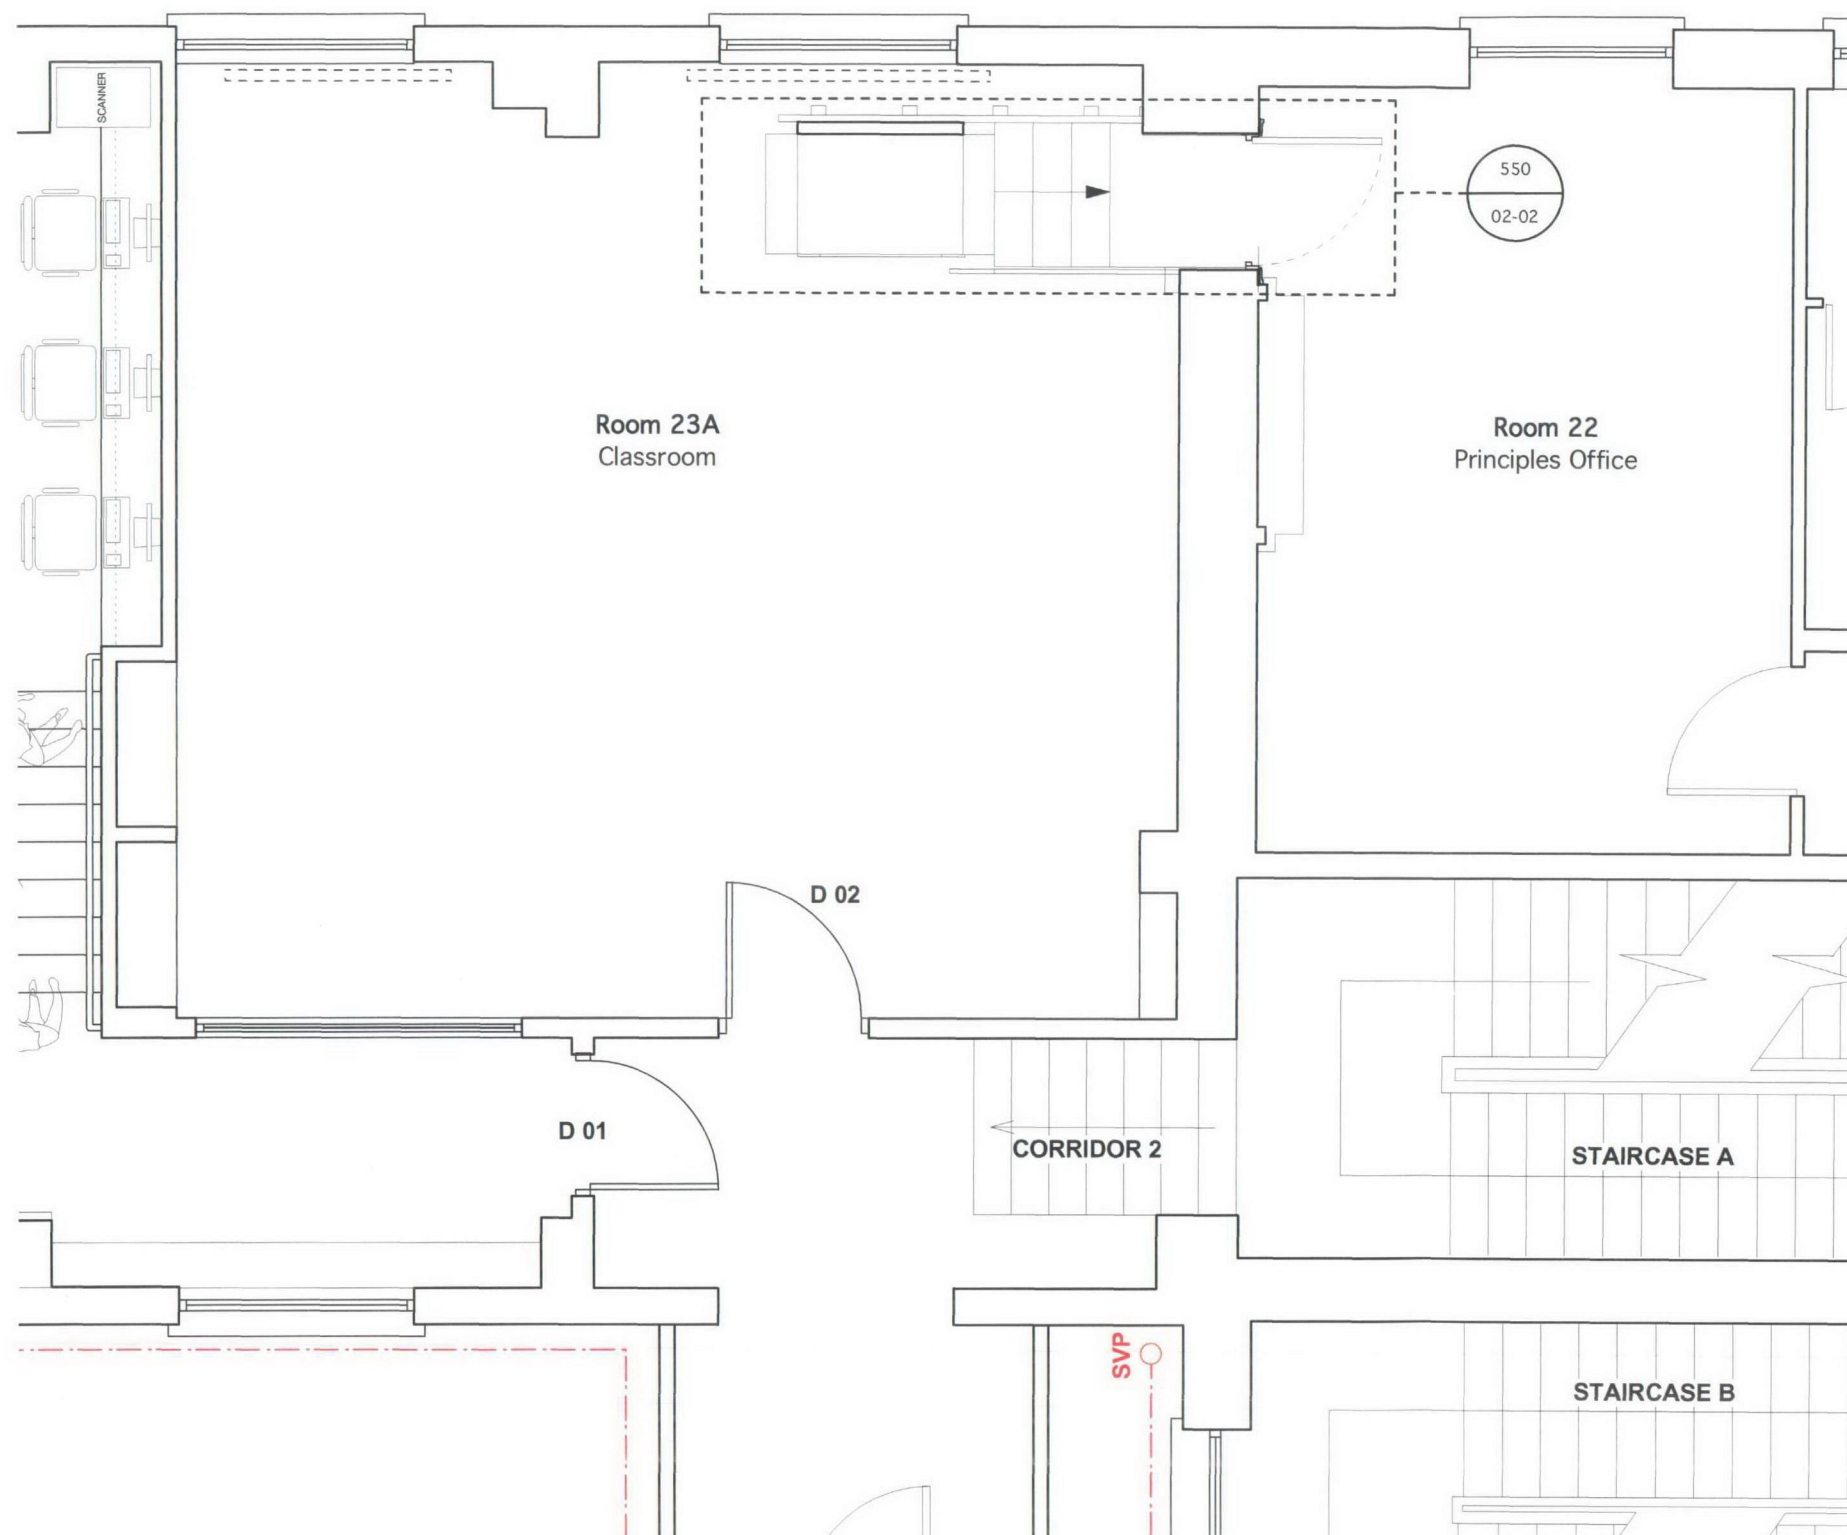

View from Classroom (Room 23A)



View from Principles Office (Room 22)

Proposed Second Floor Part Plan
Scale 1:50


Rev:	Date:	Details:
/	00.00.2009	First Issue

Client:
Mary Ward Centre


Project:	Project ref No:	Date:
Mary Ward Centre, 42 Queen Square WC1N 3AQ	550	20.04.2009

Drawing Title:	Rev:	Scale:
Proposed Platform Lift Location Room 23A	/	1:50 @ A3


Drawing Number:	Drawn By:	Checked By:
550-02-20	ACC	BP

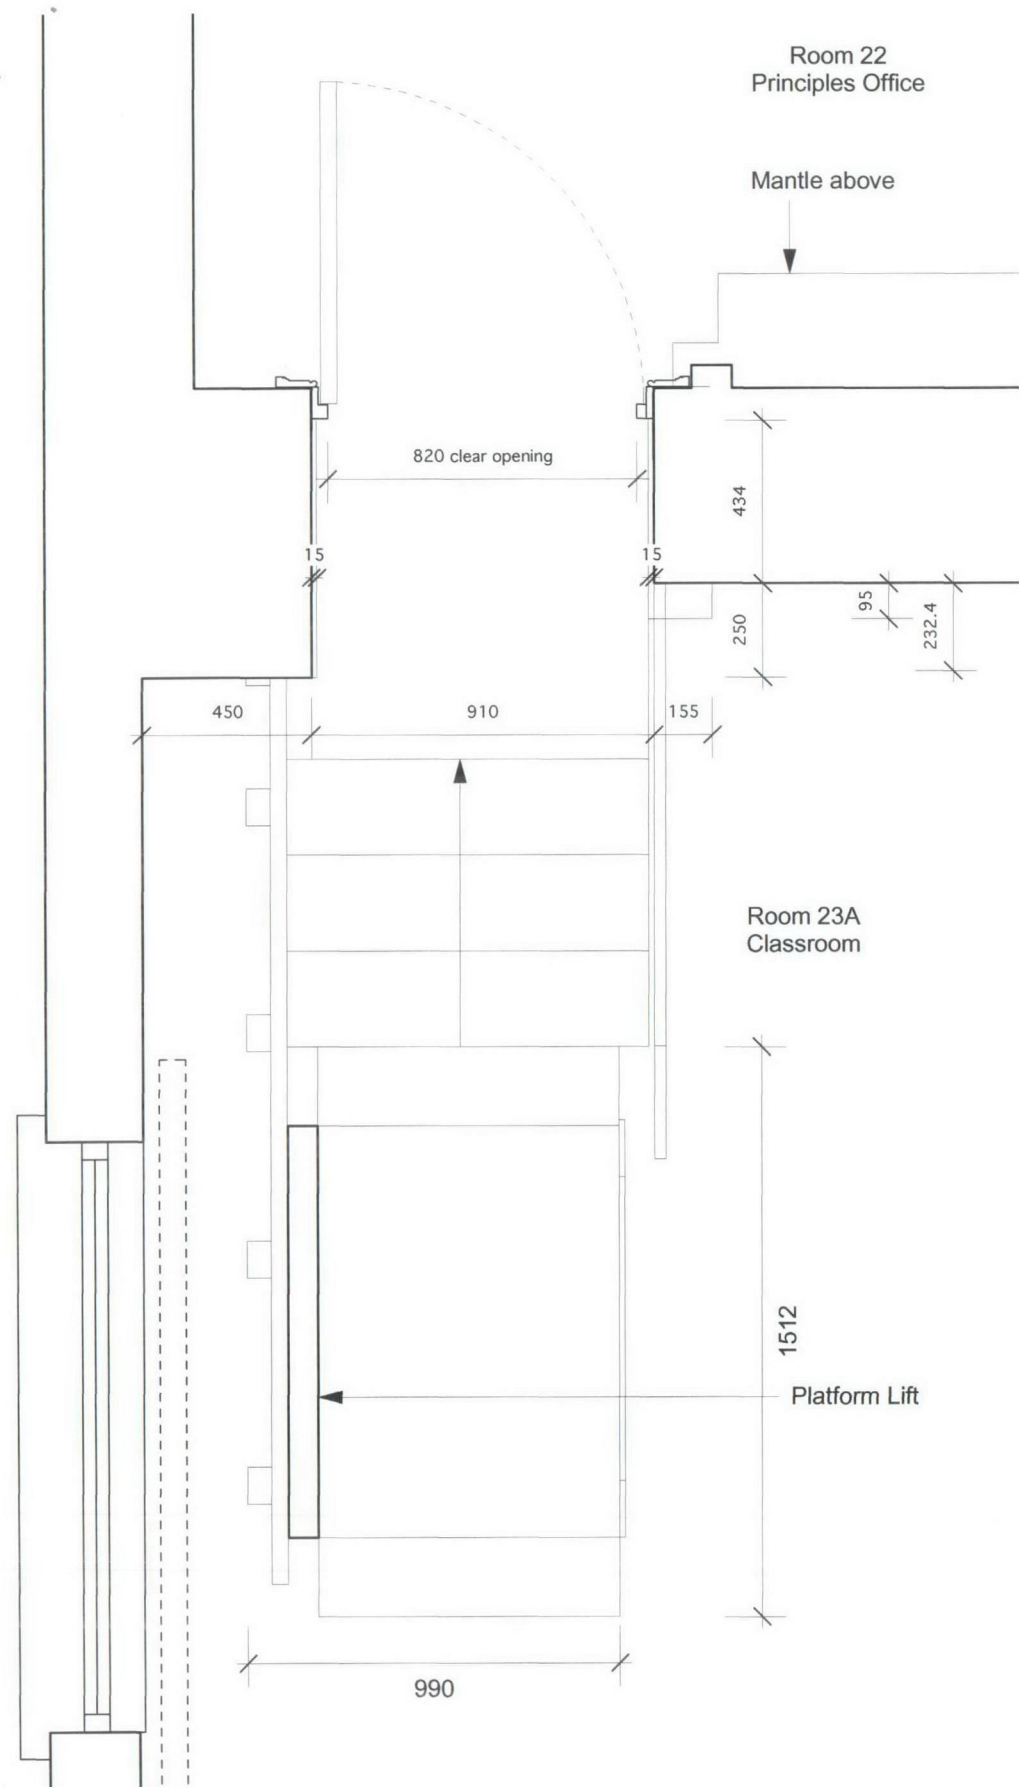

Plan
Scale 1:20

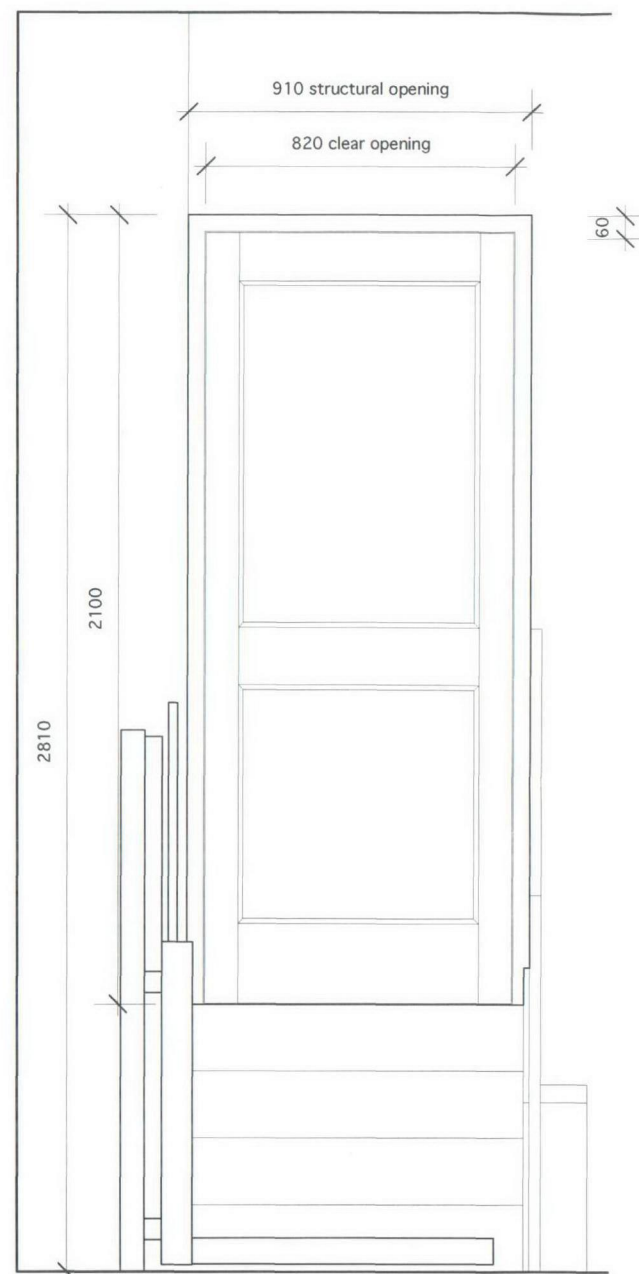


Front Elevation
Scale 1:20

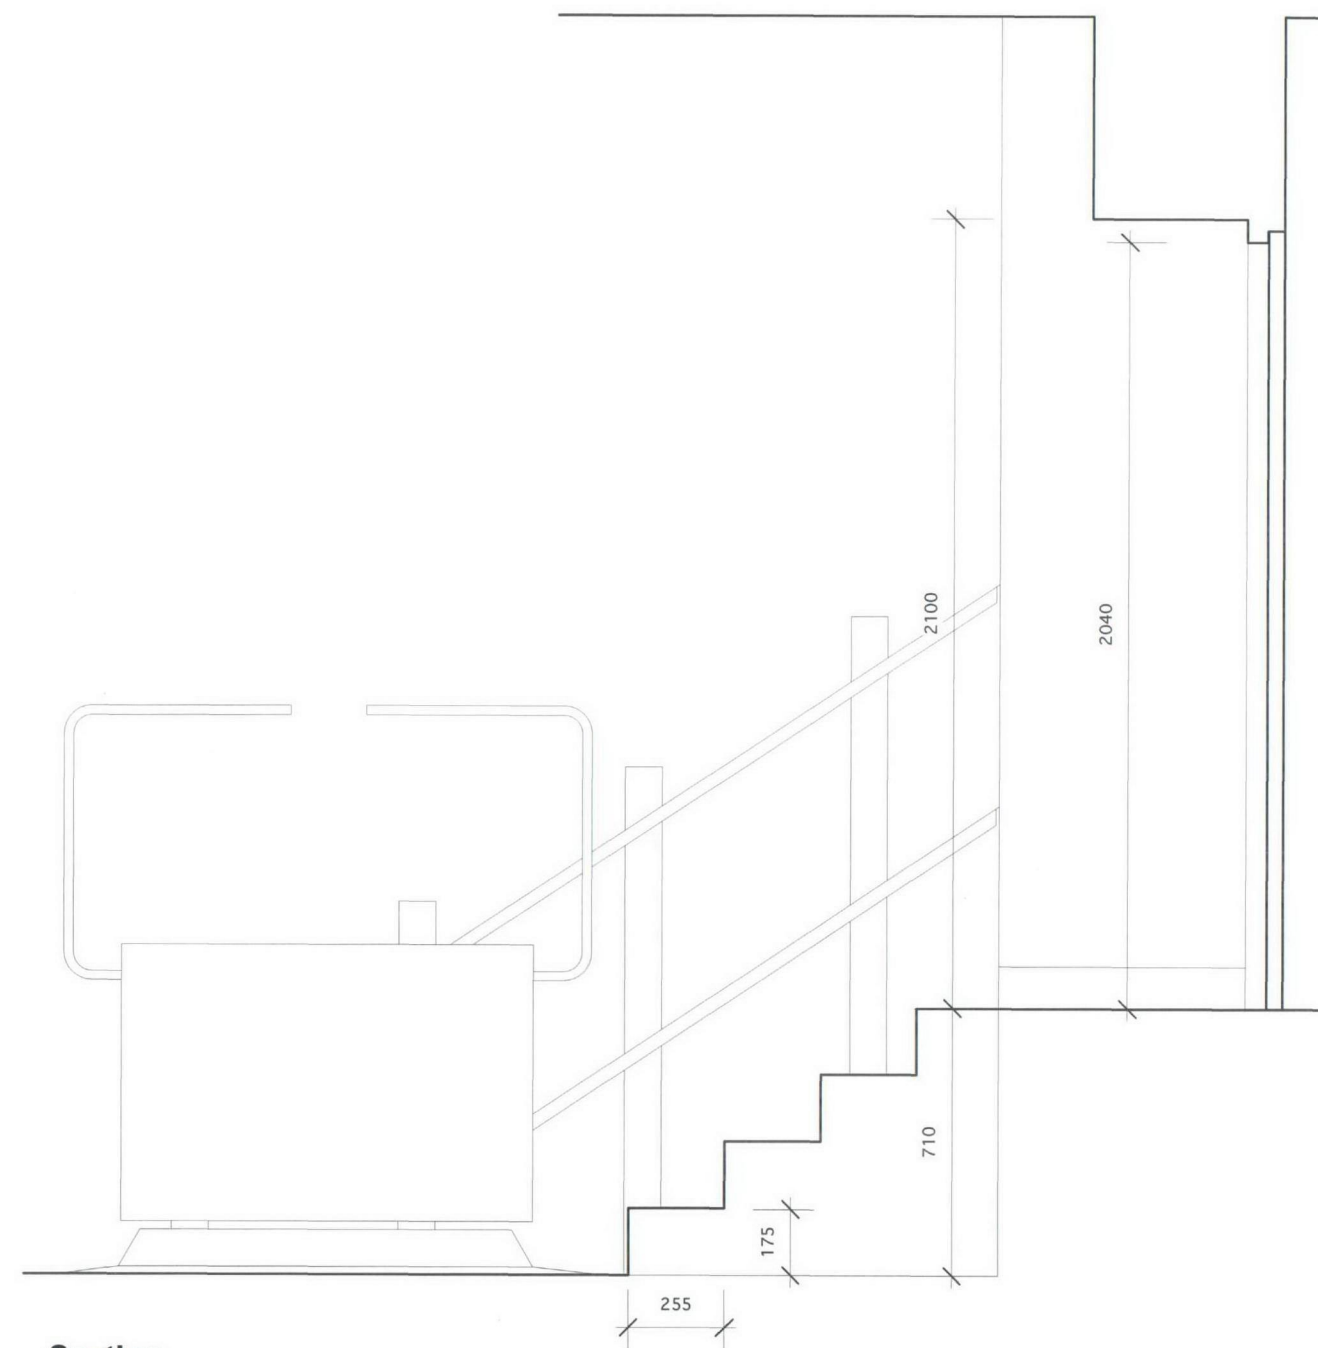

Section
Scale 1:20

**Example installation
of platform lift for
information**

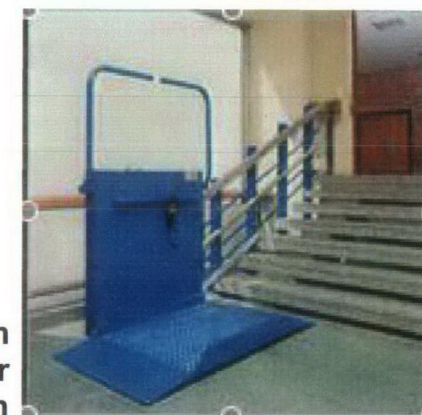


Rev:	Date:	Details:
/	00.00.2009	First Issue


Client: Mary Ward Centre		
Project:	Project ref No:	Date:
Mary Ward Centre, 42 Queen Square WC1N 3AQ	550	20.04.2009
Drawing Title:	Rev:	Scale:
Proposed Platform Lift/Door Details Room 23A	/	1:20 @ A3
Drawing Number:	Drawn By:	Checked By:
550-02-21	ACC	BP

Neu Architects
4 Huguenot Place, Heneage Street, London E1 5LN
T +44 (0)20 7426 2166 F +44 (0)78 8462 7022
info@neuarchitects.com www.neuarchitects.com


NEU

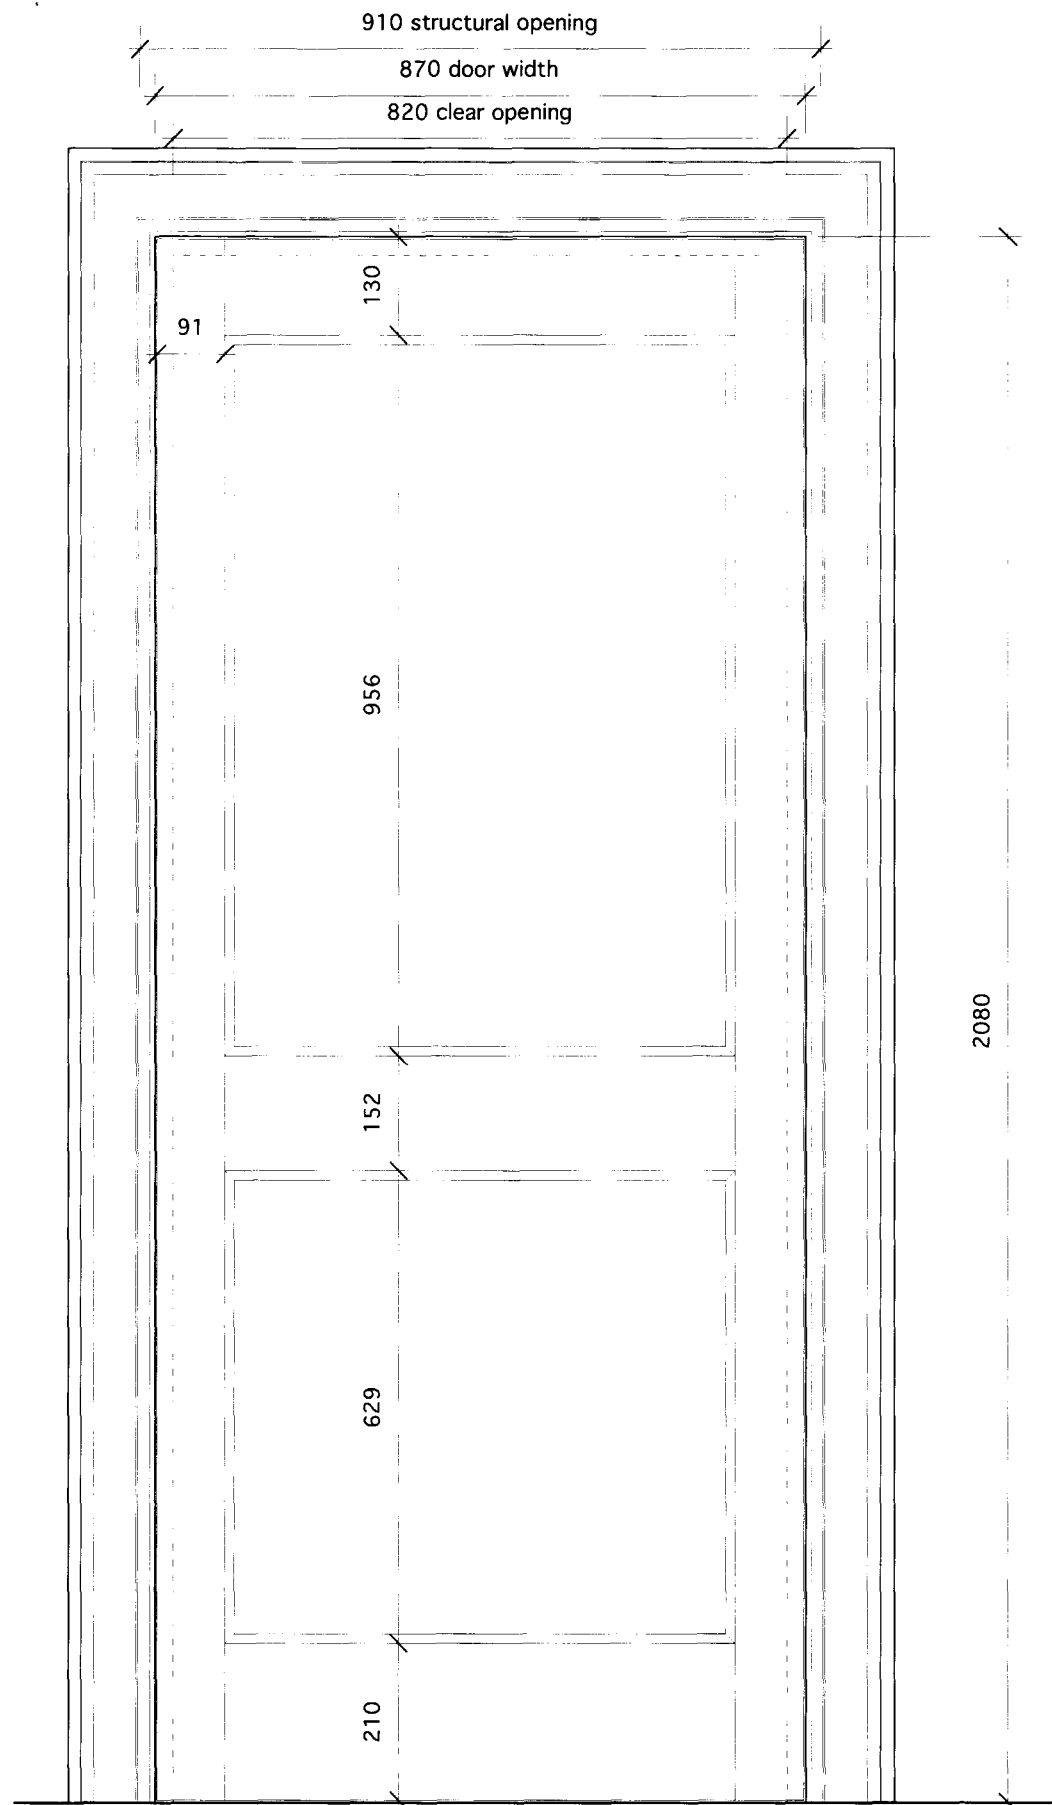


DOOR ELEVATION
Scale 1:10
Dimensions subject to site review

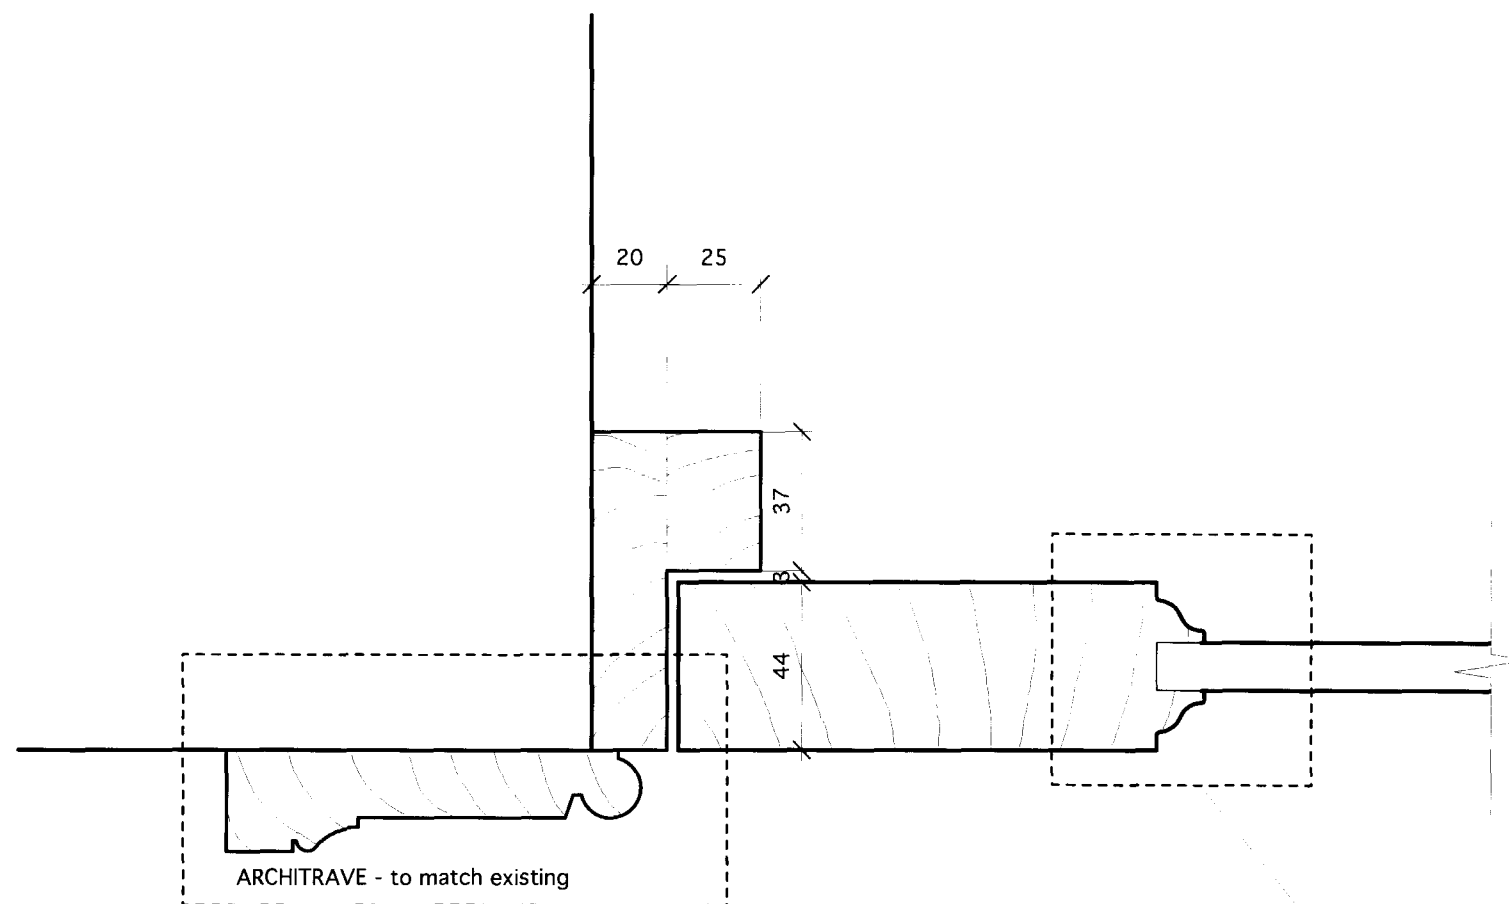

DOOR JAMB DETAIL
Scale 1:2

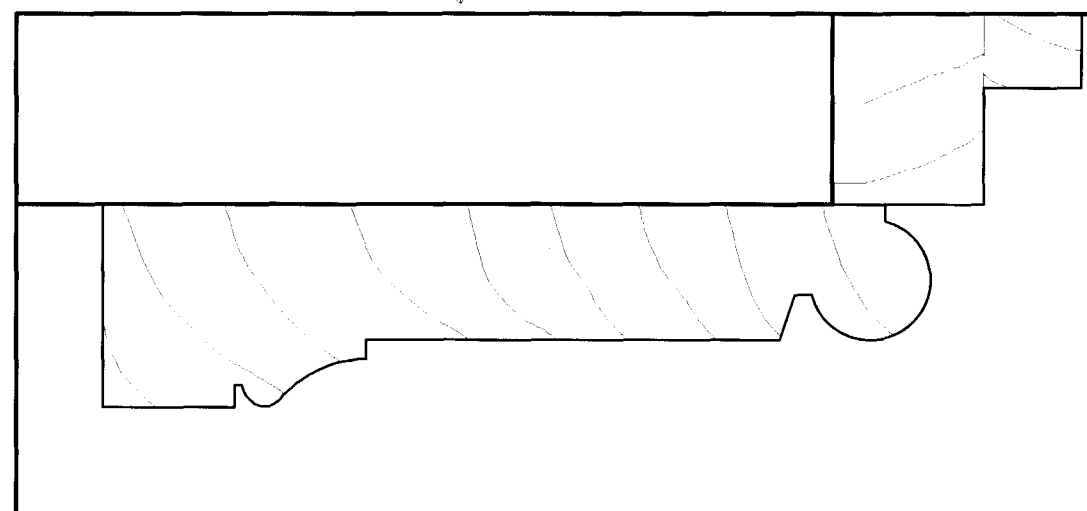

DOOR ARCHITRAVE DETAIL
Scale 1:1

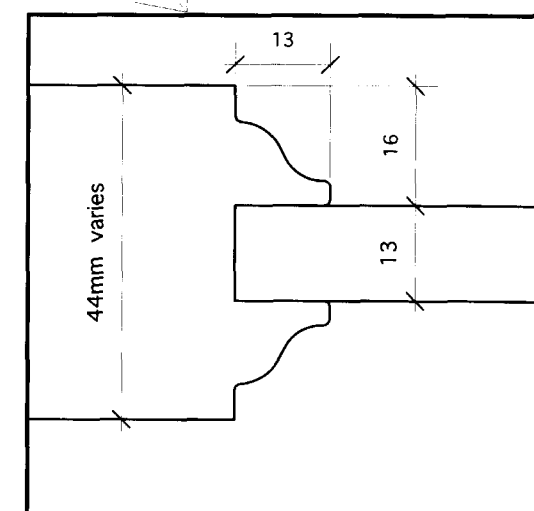

DOOR PANEL DETAIL
Scale 1:1

Door Specification:
FD30 'Barton' Size to match existing height, clear opening width to be 823mm
Solid paneled door with 'Ovolo' middle rail, 'Yare' flat panels set into moulded door framing. Flat panels are composite
2No thickness of 9mm mdf with 2mm intumescent card to centre. Door decorated in 2 coats of primer.
Contractor to decorate in Dulux White gloss
Supplied by Drayton Joinery Ltd. Tel. 01603 868586
All door furniture to match existing (door knob, hinges, door closer, door stopper, lock and escutcheon)

Rev.	Date:	Details:
/	00.00.00	First Issue

Client:

Mary Ward Centre

Project:
42 Queen Square WC1N 3AQ

Project ref No:

550

Date:

27.04.2009

Drawing Title:

Proposed Door Details Room 23A

Rev:

Scale:
1:10, 1:2,
1:1 @ A3

Drawing Number:
550-02-22

Drawn By:
SG

Checked By:
BP

Neu Architects
4 Huguenot Place, Heneage Street, London E1 5LN
T +44 (0)20 7426 2166 F +44 (0)78 8462 7022
info@neuarchitects.com www.neuarchitects.com