




Section A-A as Existing

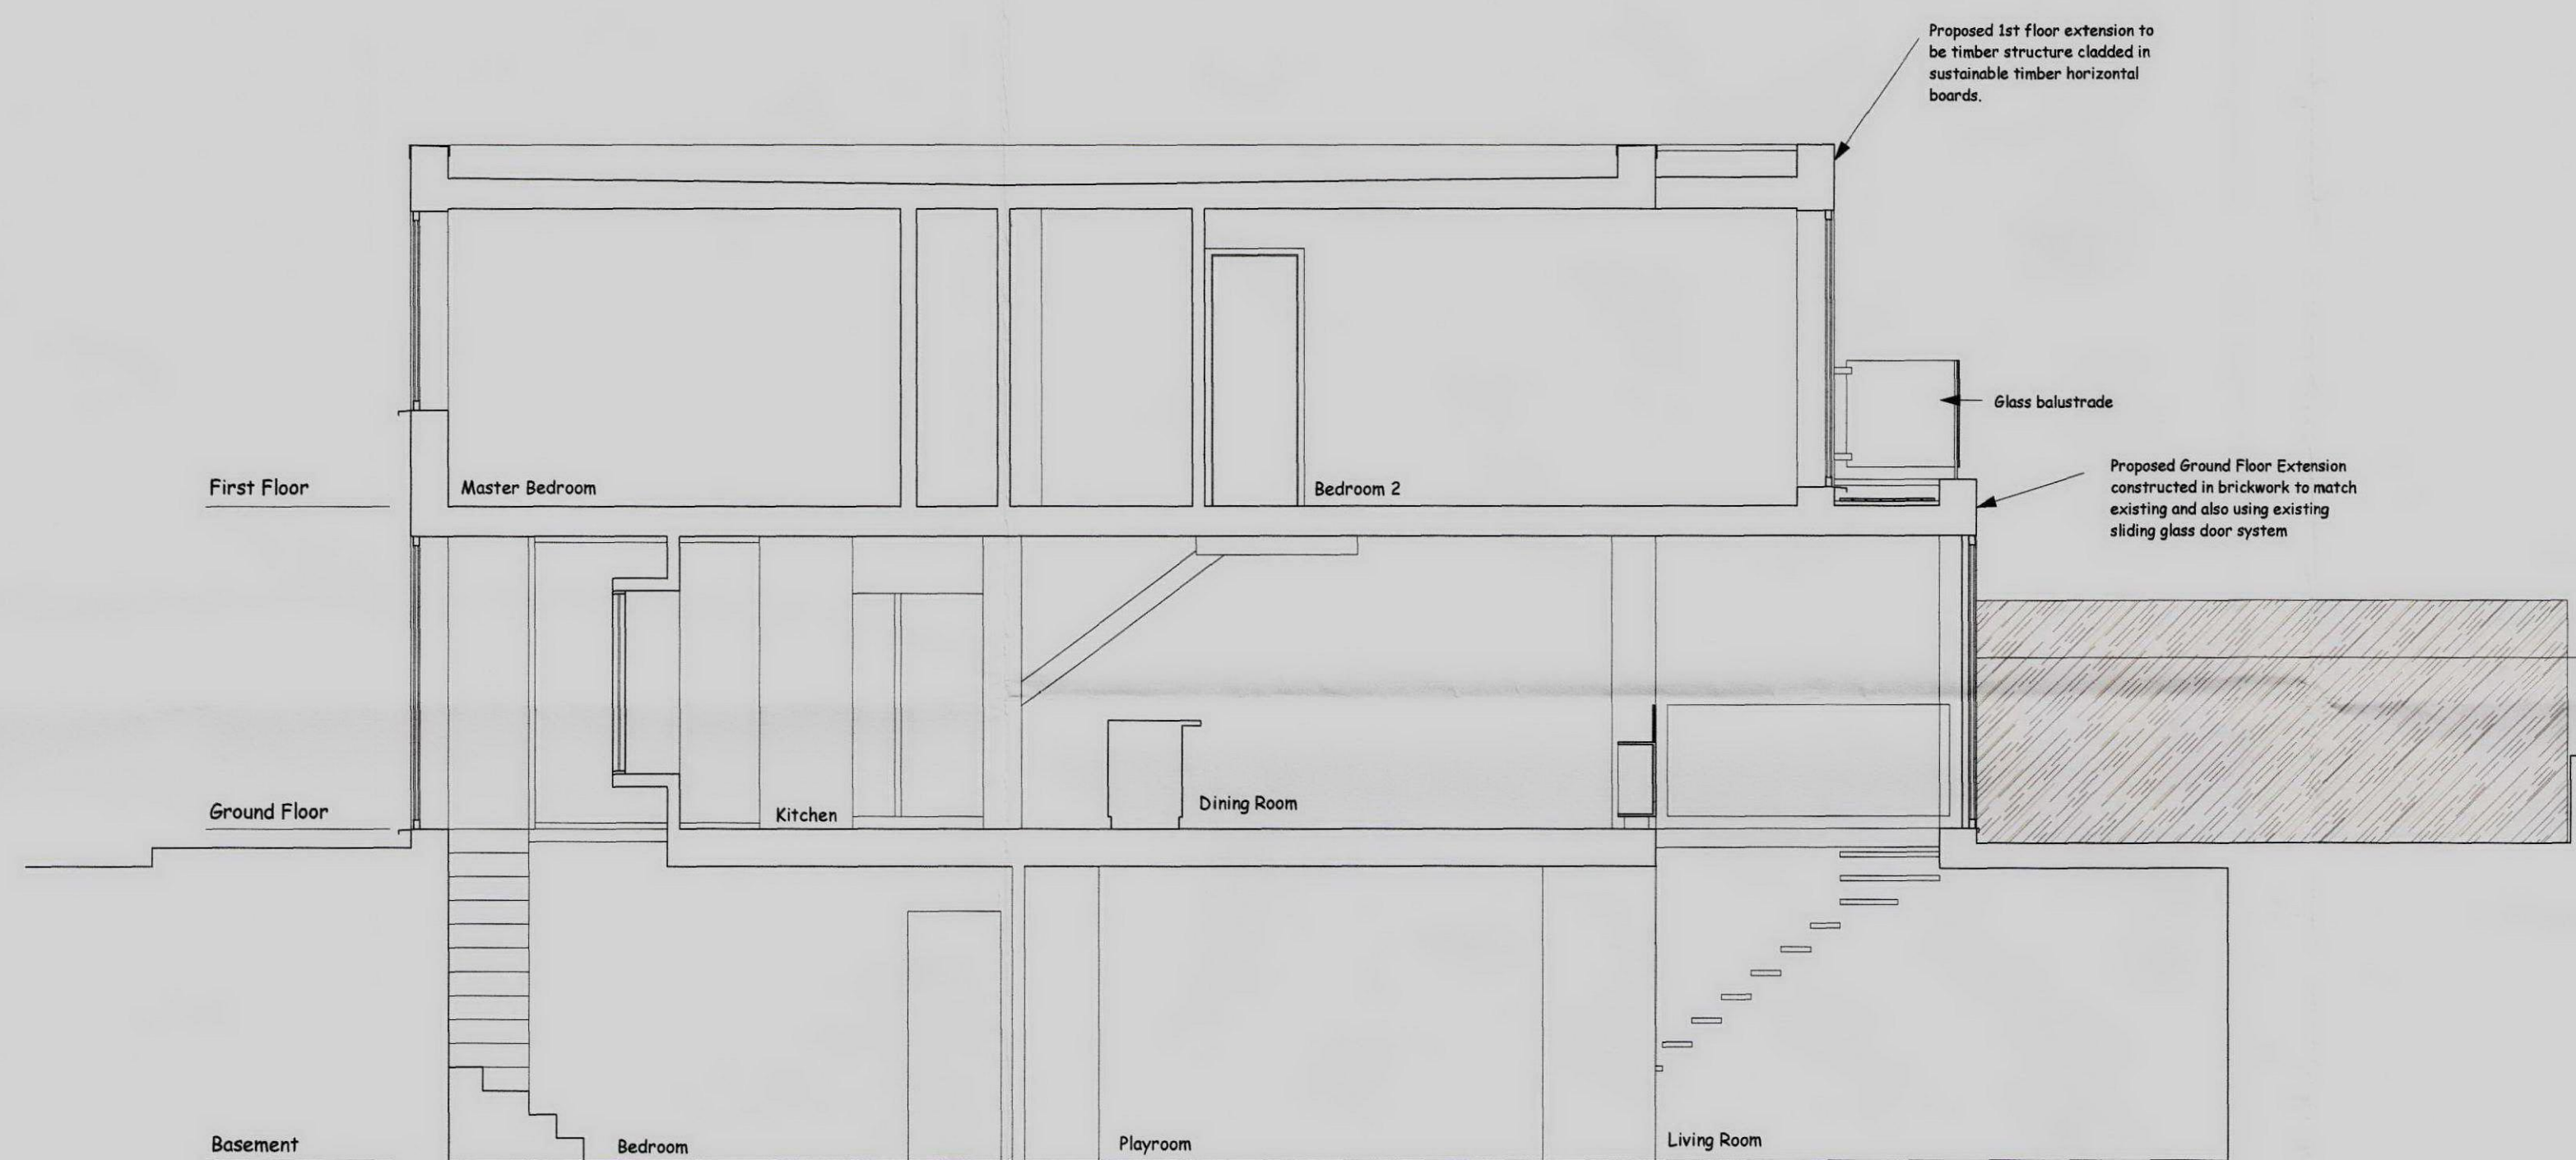

Section A-A as Proposed

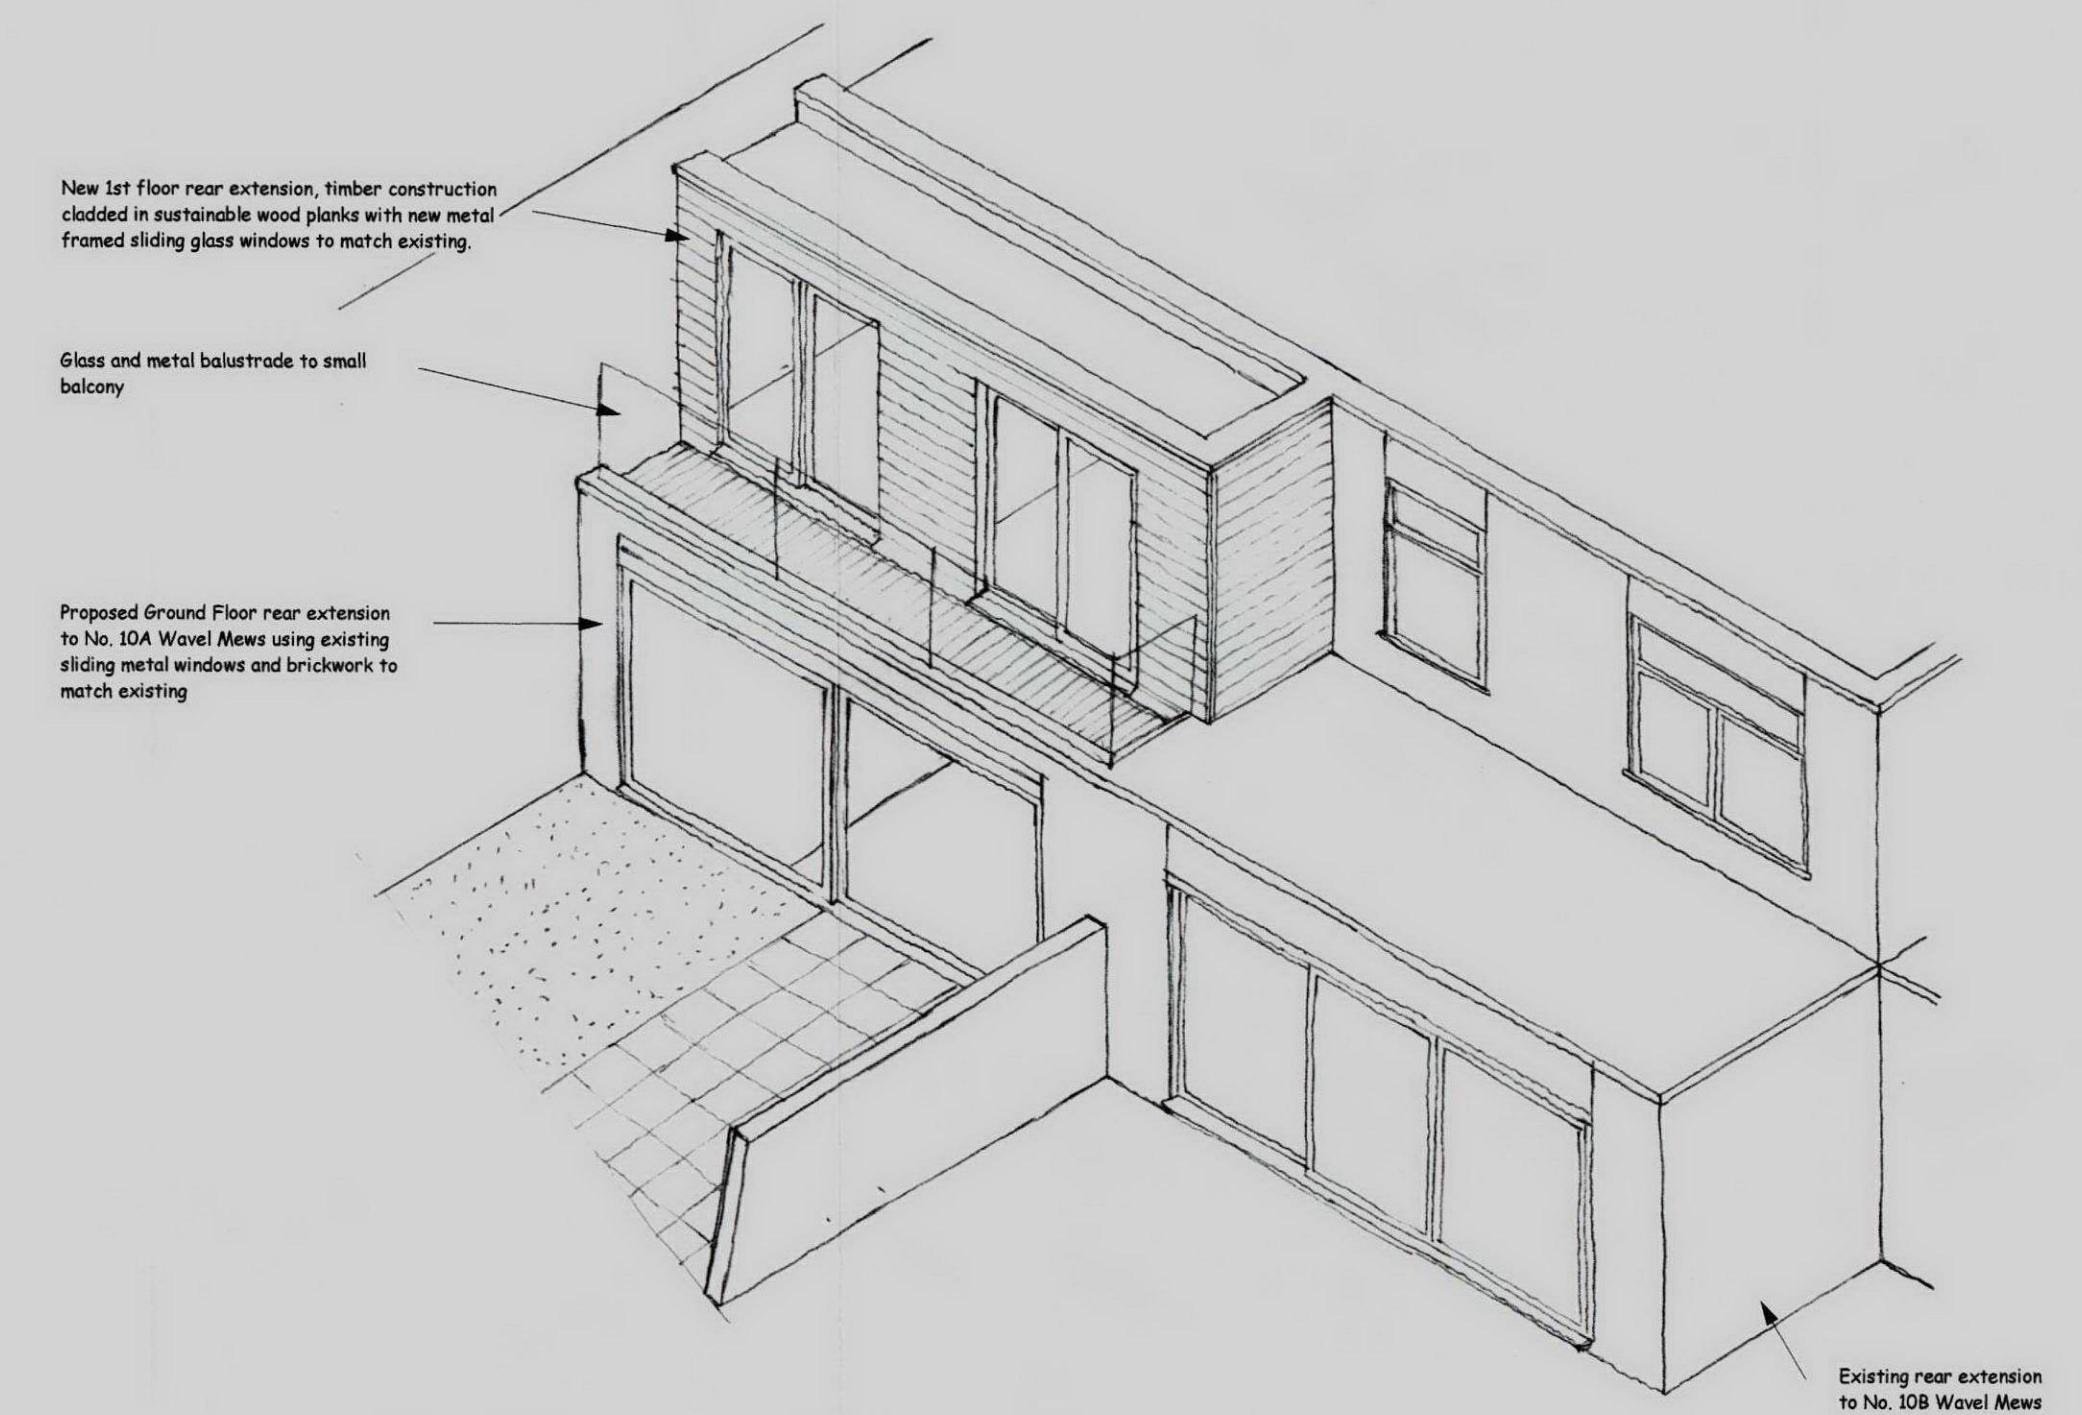

Isometric rear proposed extension

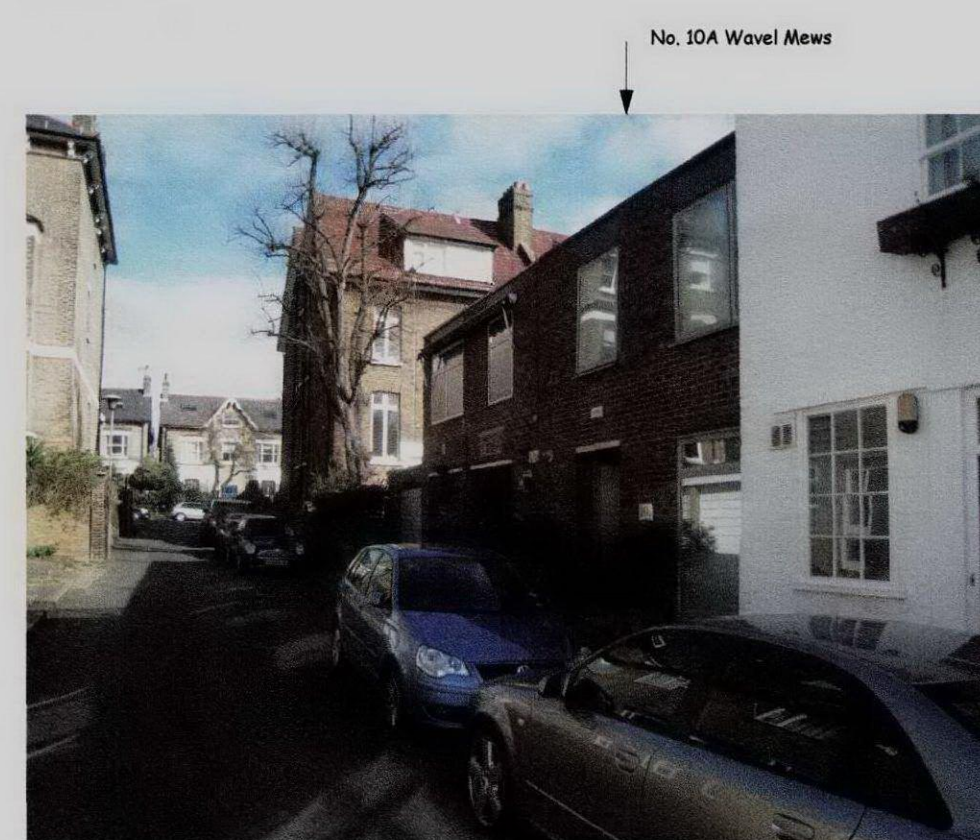


Front Elevation



Front Elevation



Rear Elevation

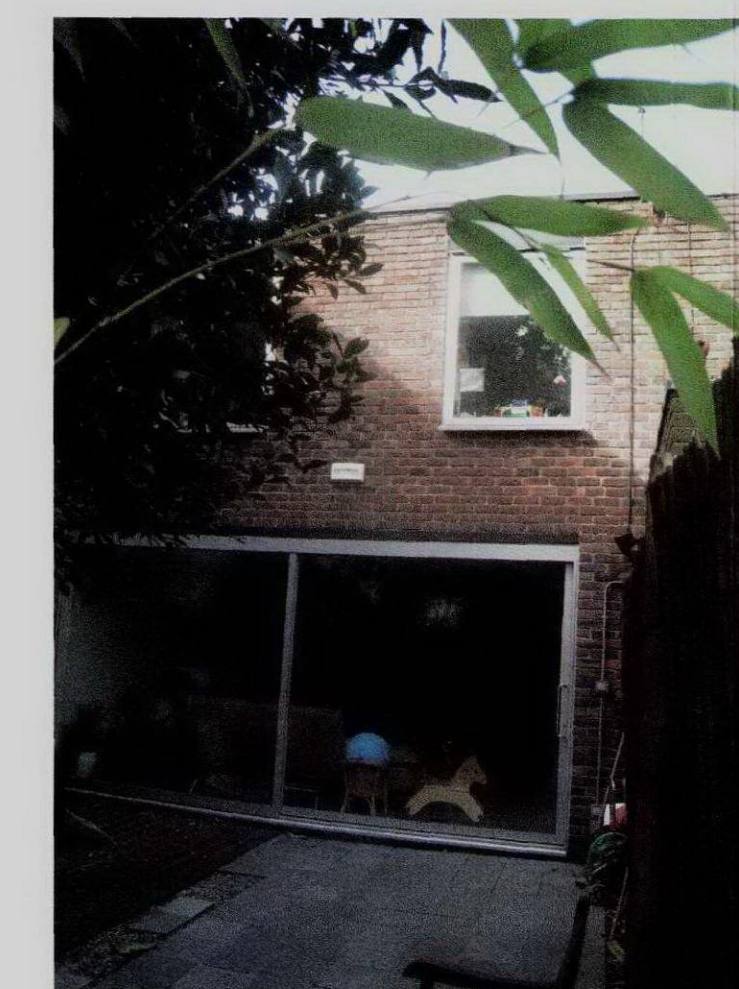

Rear Elevation (10A Wavel Mews)

No.	Date	Revision Notes
D'SOTO ARCHITECTS <small>D'SOTO ARCHITECTS 75 CANFIELD GARDENS LONDON NW6 3EA T: + 44 (0)20 7278 5100 F: + 44 (0)45 8877070 EMAIL: info@d'soto.com</small>		
Project Title 10A Wavel Mews London NW6 3AB		
Drawing Title Section A-A as Proposed & Existing, 3D Sketch Photos as Existing		
Date	April 2009	Drawing No. 123P(--)003
Scale	1:50	Revision:
<small>Contractors must verify all dimensions on site before commencing any work. Do not scale from this drawing. The Copyright of this drawing is reserved. This drawing must not be disclosed without authority from D'SOTO.</small>		