

Area Calculations

Ground Floor Shop 69 Sq M

Site Area (Total Ground Floor Area) 76 Sq M

4 Canfield Gardens  
Finchley  
London  
NW6 3BS


Scale 1:50

Front Elevation  
EXISTING



CANFIELD  
PLACE


Application for:		
Change of Use from		
A1 to A2 use		
REV	AMENDMENT	DATE
Magnolia Square Limited 2 Sheraton Street Soho London W1F 8BH 020 7479 4855		
PRINT AT A3		
PROJECT: 4 Canfield Gardens Finchley London NW6 3BS		
MEASURED SURVEY		
DRAWING TITLE PLANNING APPLICATION		
SCALE 1:50	DRAWN BY 	DATE Feb 09
DRAWING NUMBER 1a	4345	

 

Area Calculations


Ground Floor Shop	69 Sq M
Site Area (Total Ground Floor Area)	76 Sq M

4 Canfield Gardens  
Finchley  
London  
NW6 3BS

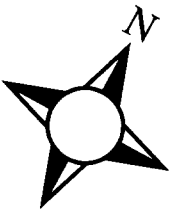

Scale 1:50

Site Plan  
Ground Floor  
EXISTING

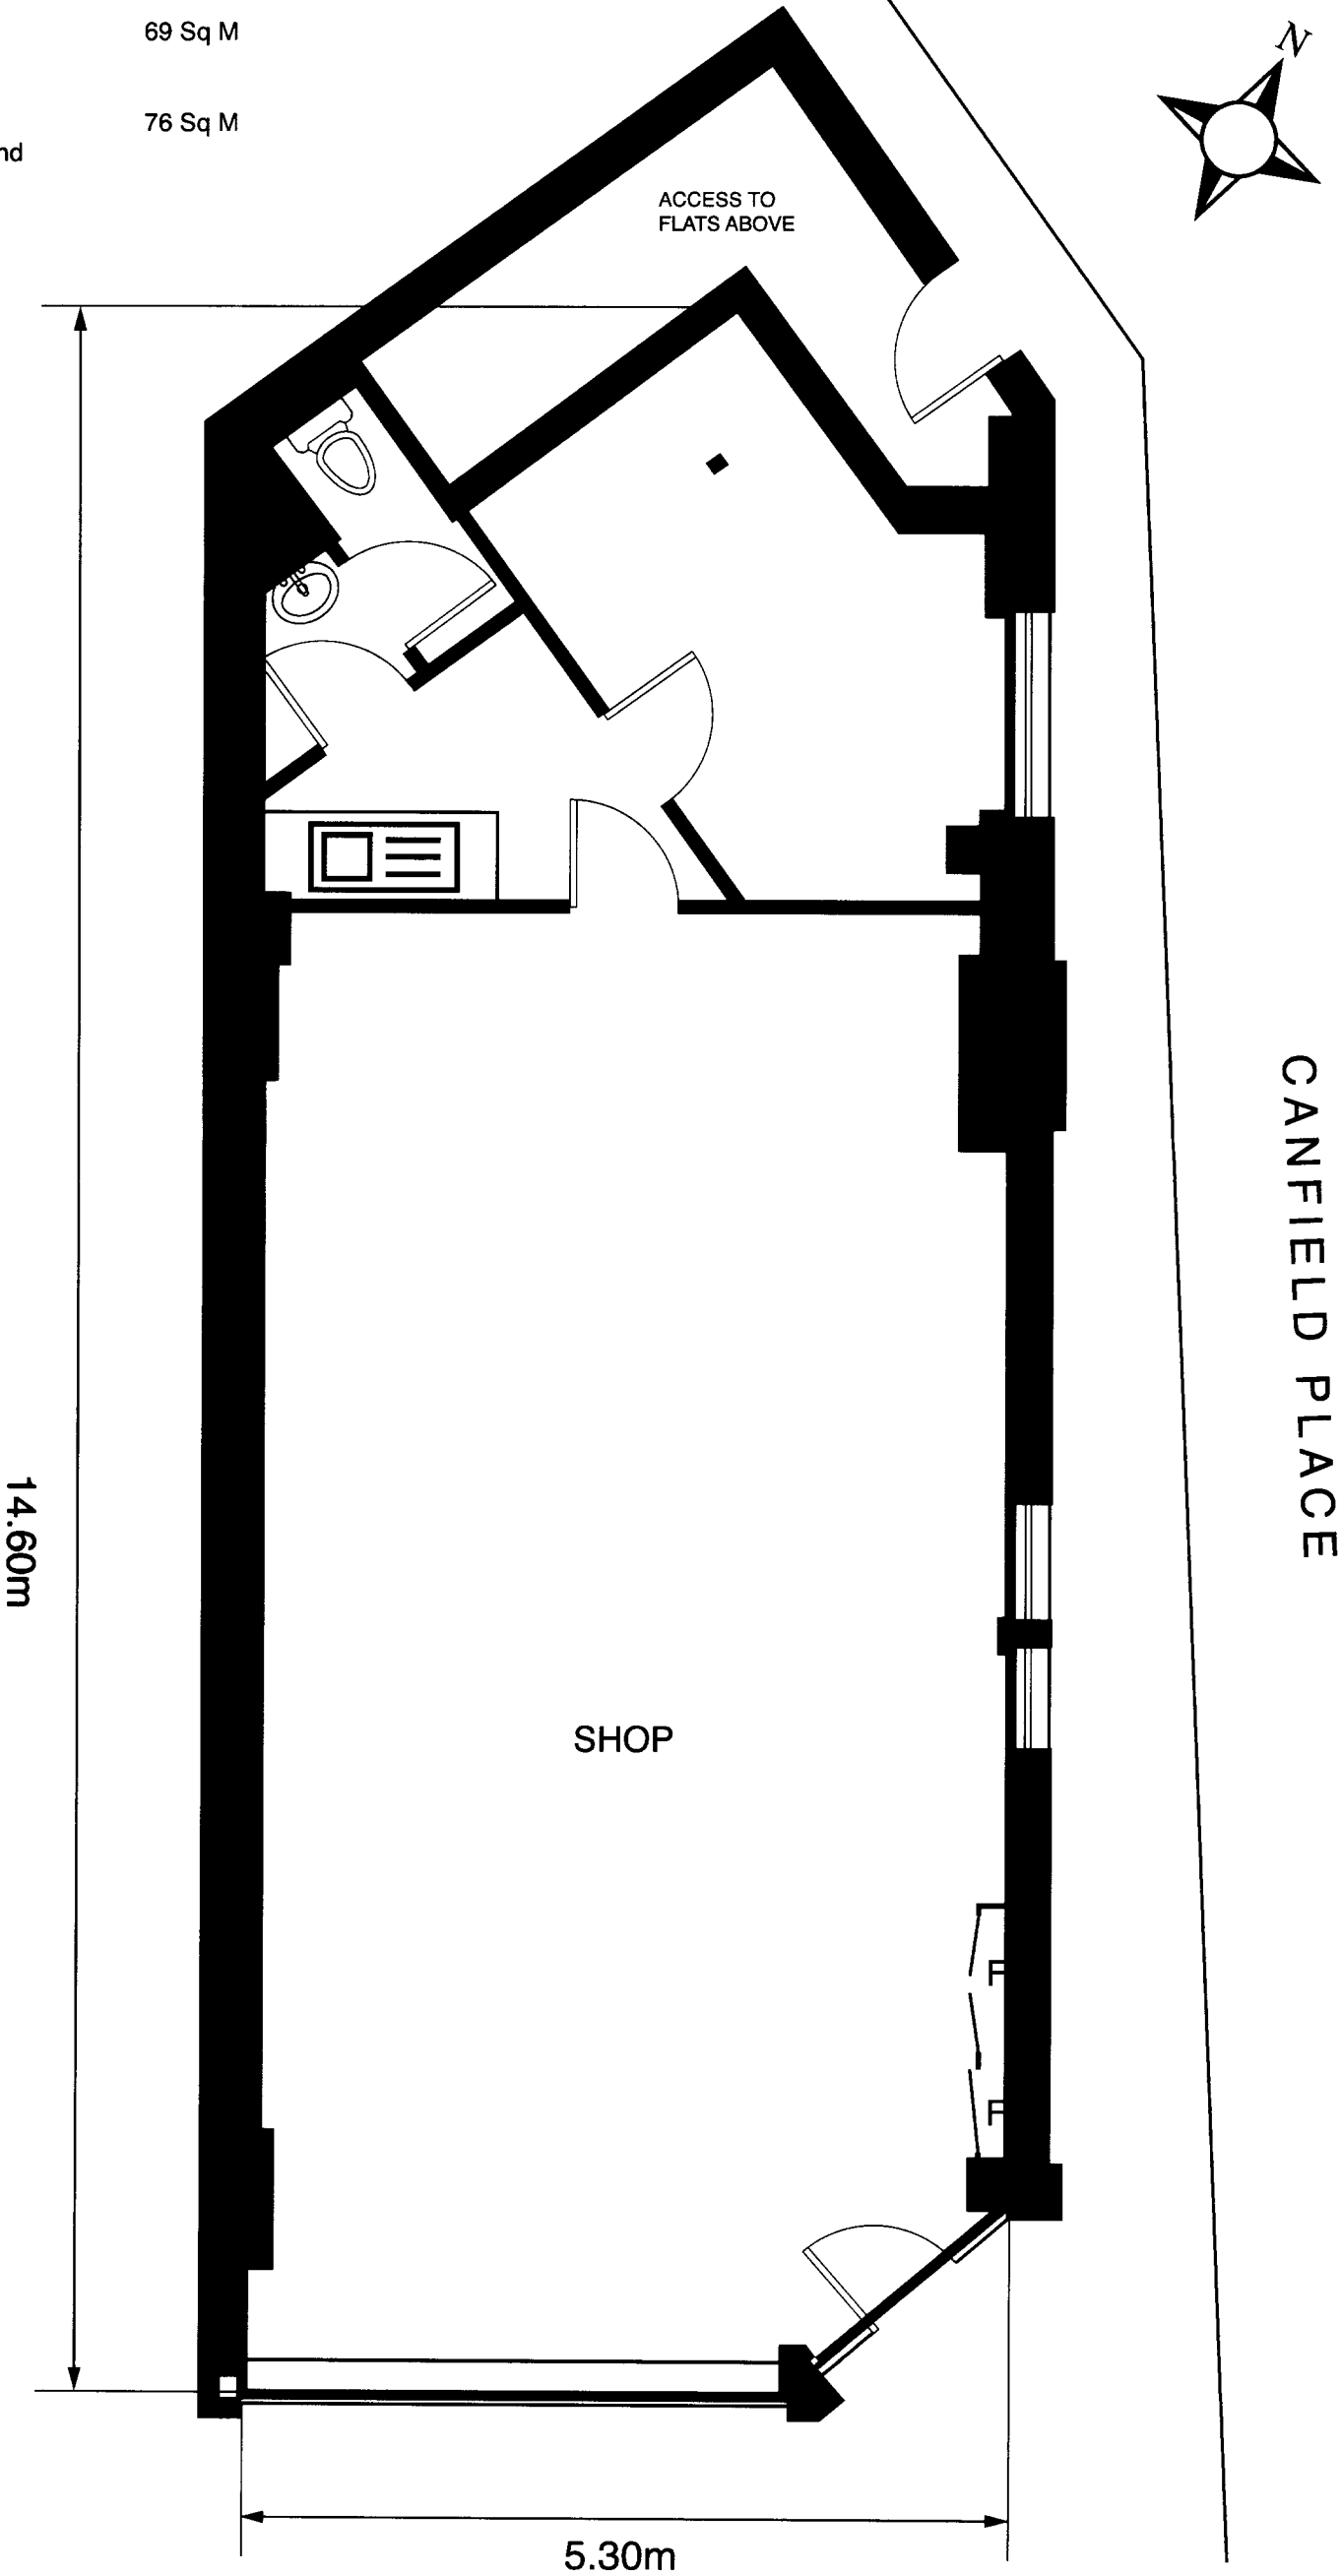

Application for:  
Change of Use from  
A1 to A2 use


REV	AMENDMENT	DATE
-----	-----------	------

Magnolia Square Limited  
2 Sheraton Street  
Soho  
London  
W1F 8BH  
020 7479 4855

PRINT AT A3


PROJECT  
4 Canfield Gardens  
Finchley  
London  
NW6 3BS


MEASURED SURVEY

DRAWING TITLE  
PLANNING APPLICATION

SCALE 1:50 DRAWN BY DATE Feb 09

DRAWING NUMBER 0a 4345

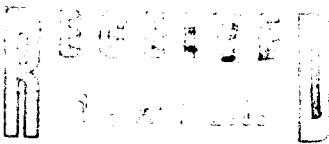

 

Area Calculations

Ground Floor Shop 69 Sq M

Site Area (Total Ground Floor Area) 76 Sq M

4 Canfield Gardens  
Finchley  
London  
NW6 3BS

Scale 1:50


Front Elevation  
PROPOSED



Application for:		
Change of Use from		
A1 to A2 use		
Note:		
No change to Front		
Elevation apart from		
name on sign		
REV	AMENDMENT	DATE
Magnolia Square Limited 2 Sheraton Street Soho London W1F 8BH 020 7479 4855		
PRINT AT A3		
PROJECT 4 Canfield Gardens Finchley London NW6 3BS		
MEASURED SURVEY		
DRAWING TITLE PLANNING APPLICATION		
SCALE 1:50	DRAWN BY 1B	DATE Feb 09
DRAWING NUMBER 1B		4345

CANFIELD  
PLACE


RECEIVED  
15 FEB 2009

 

**Area Calculations**


Ground Floor Shop	69 Sq M
Site Area (Total Ground Floor Area)	76 Sq M

4 Canfield Gardens  
Finchley  
London  
NW6 3BS

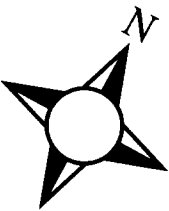

Scale 1:50

Site Plan  
Ground Floor  
PROPOSED

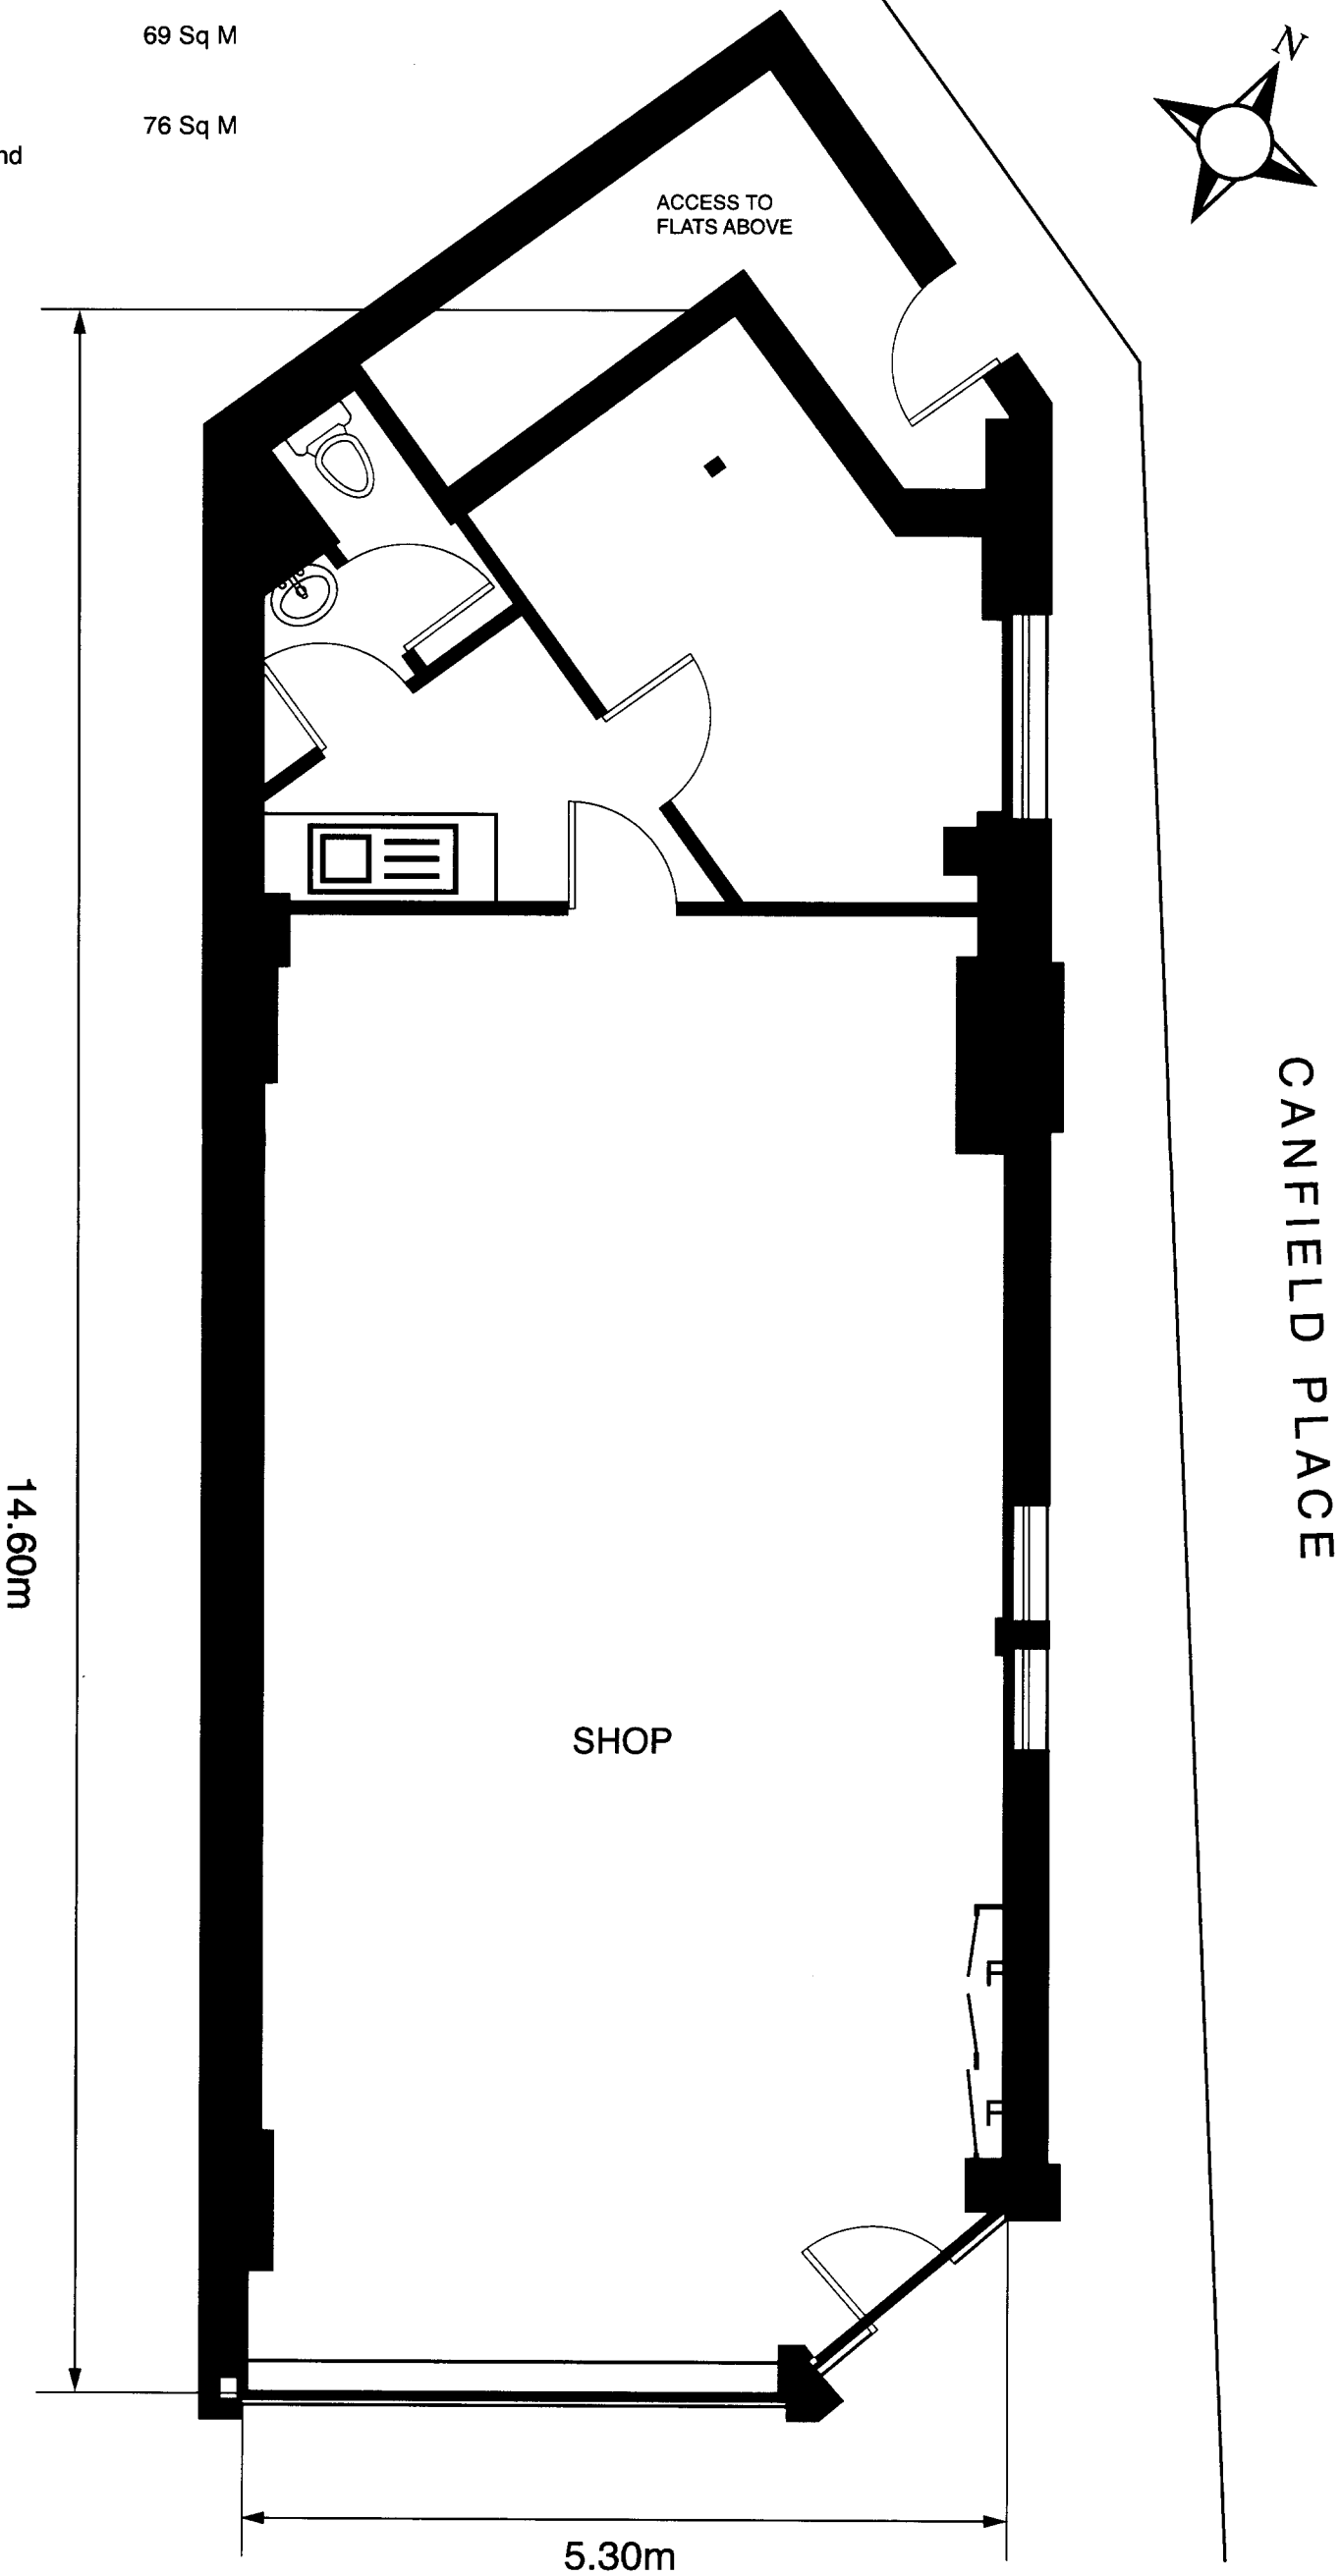

Application for:  
Change of Use from  
A1 to A2 use

Note:  
No significant  
internal  
changes


REV	AMENDMENT	DATE
-----	-----------	------

Magnolia Square Limited  
2 Sheraton Street  
Soho  
London  
W1F 8BH  
020 7479 4855

**PRINT AT A3**

PROJECT  
4 Canfield Gardens  
Finchley  
London  
NW6 3BS

MEASURED SURVEY

DRAWING TITLE  
PLANNING APPLICATION

SCALE 1:50 DRAWN BY DATE Feb 09

DRAWING NUMBER 0b 4345