



DO NOT SCALE:- IF IN DOUBT ASK.

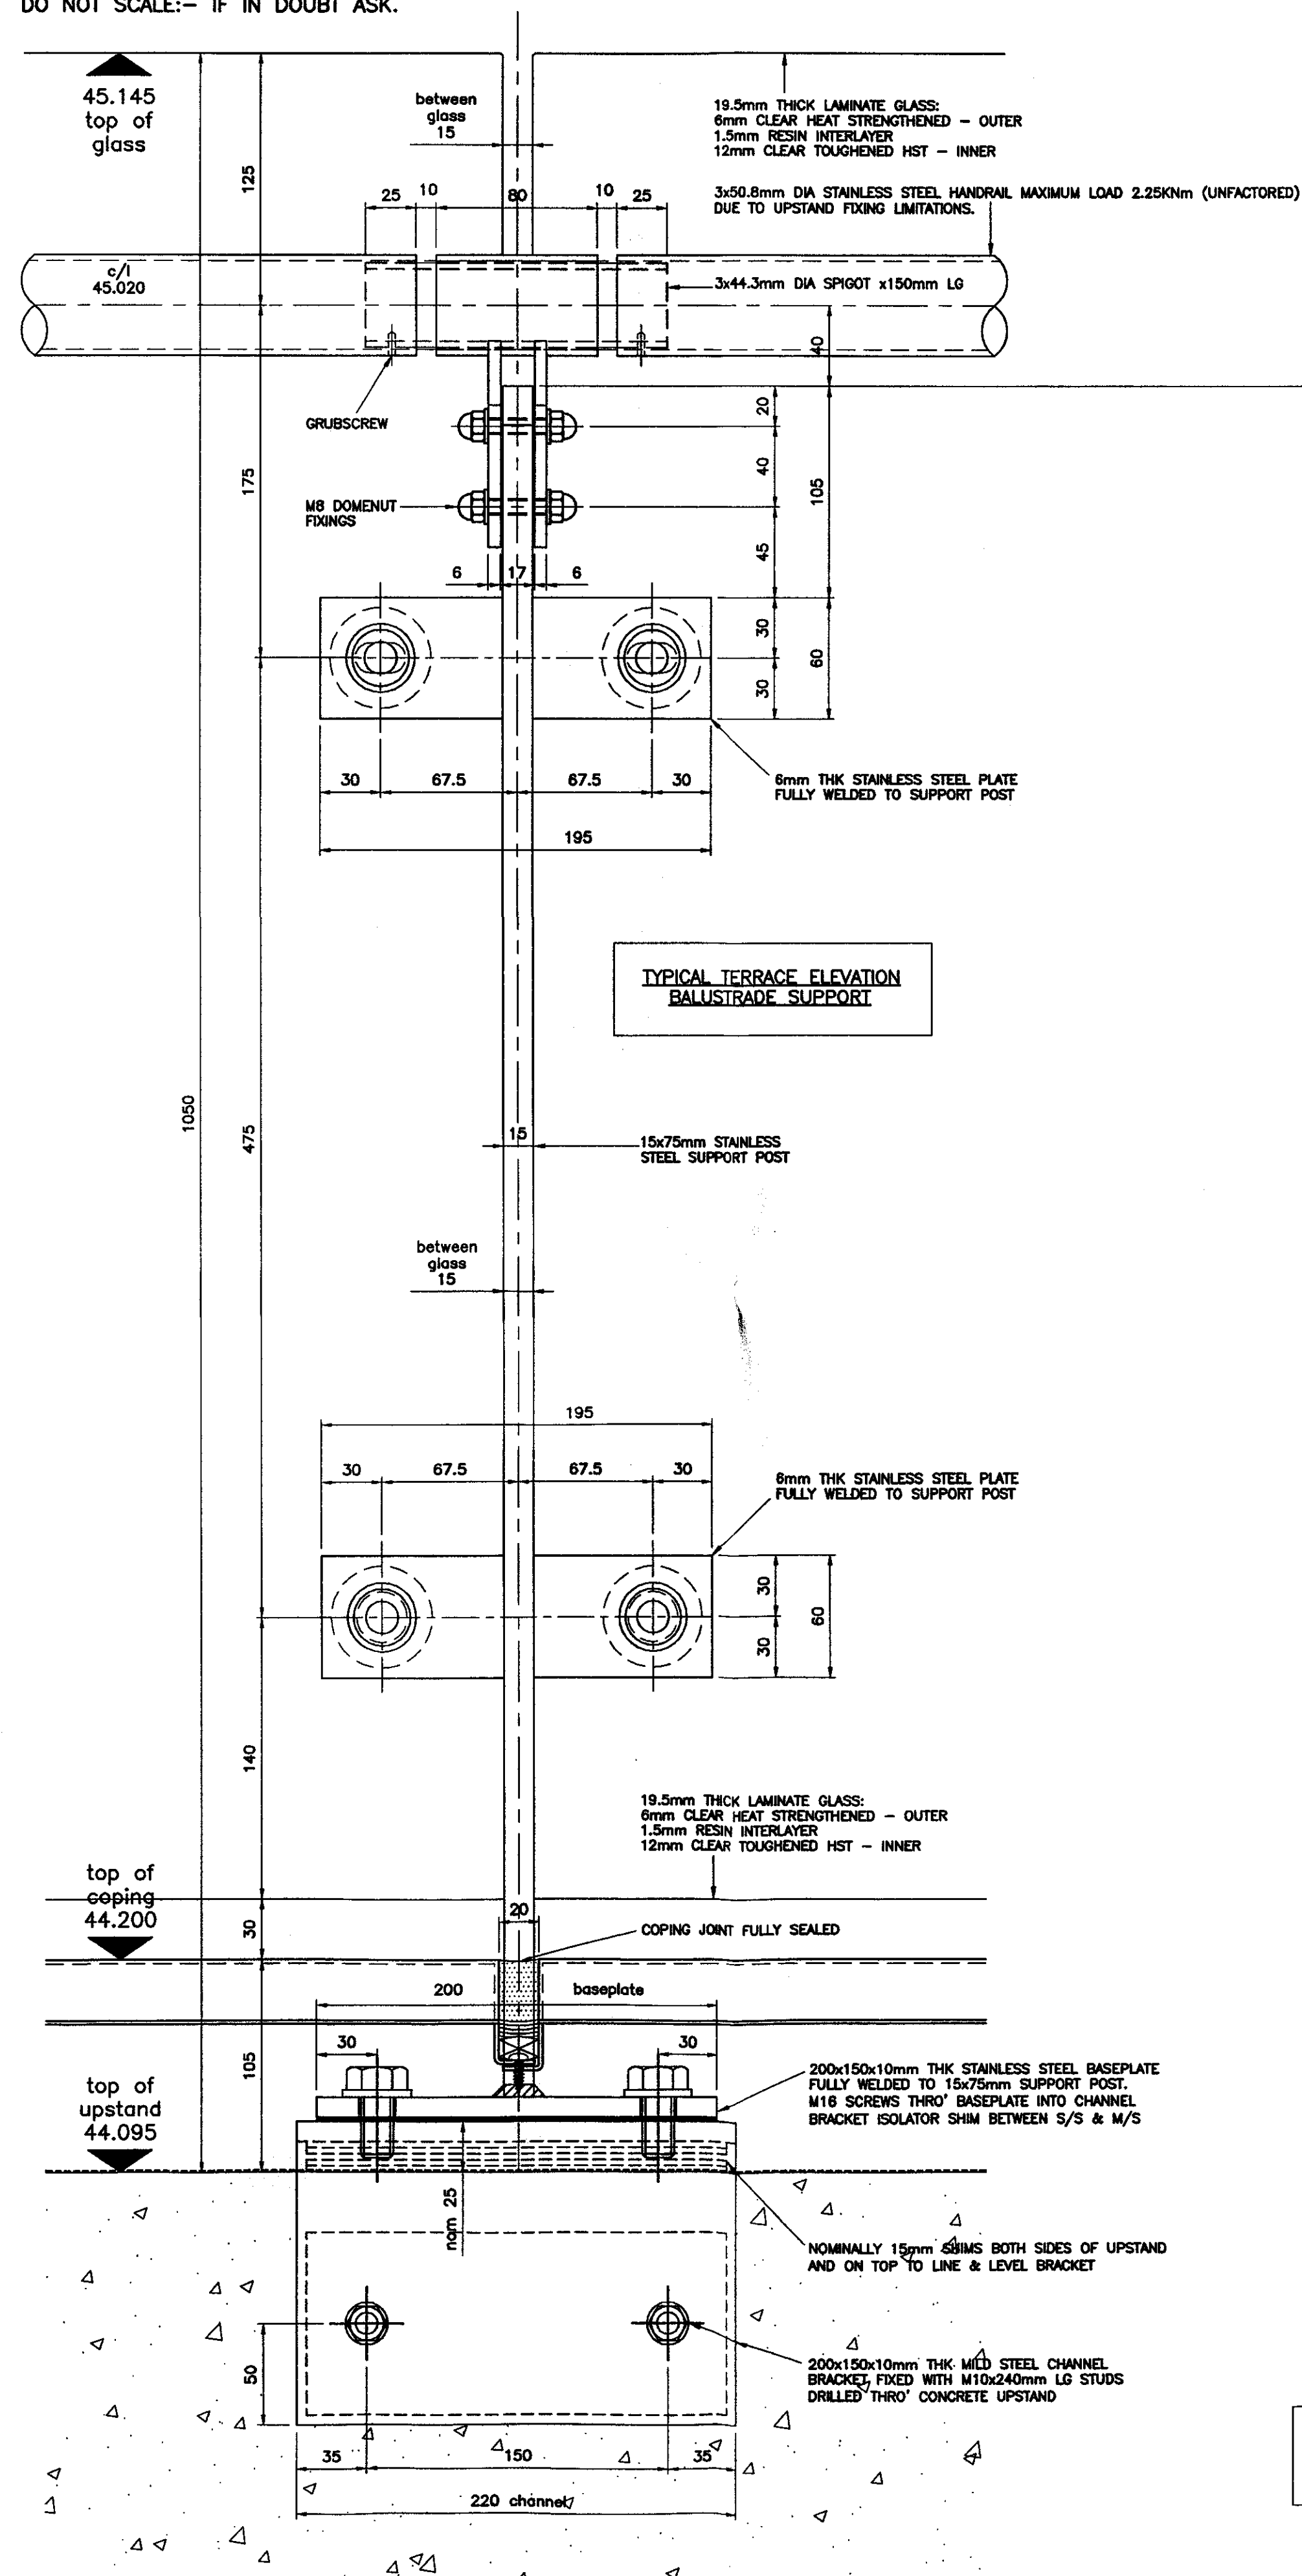

TYPICAL TERRACE ELEVATION
BALUSTRADE SUPPORT

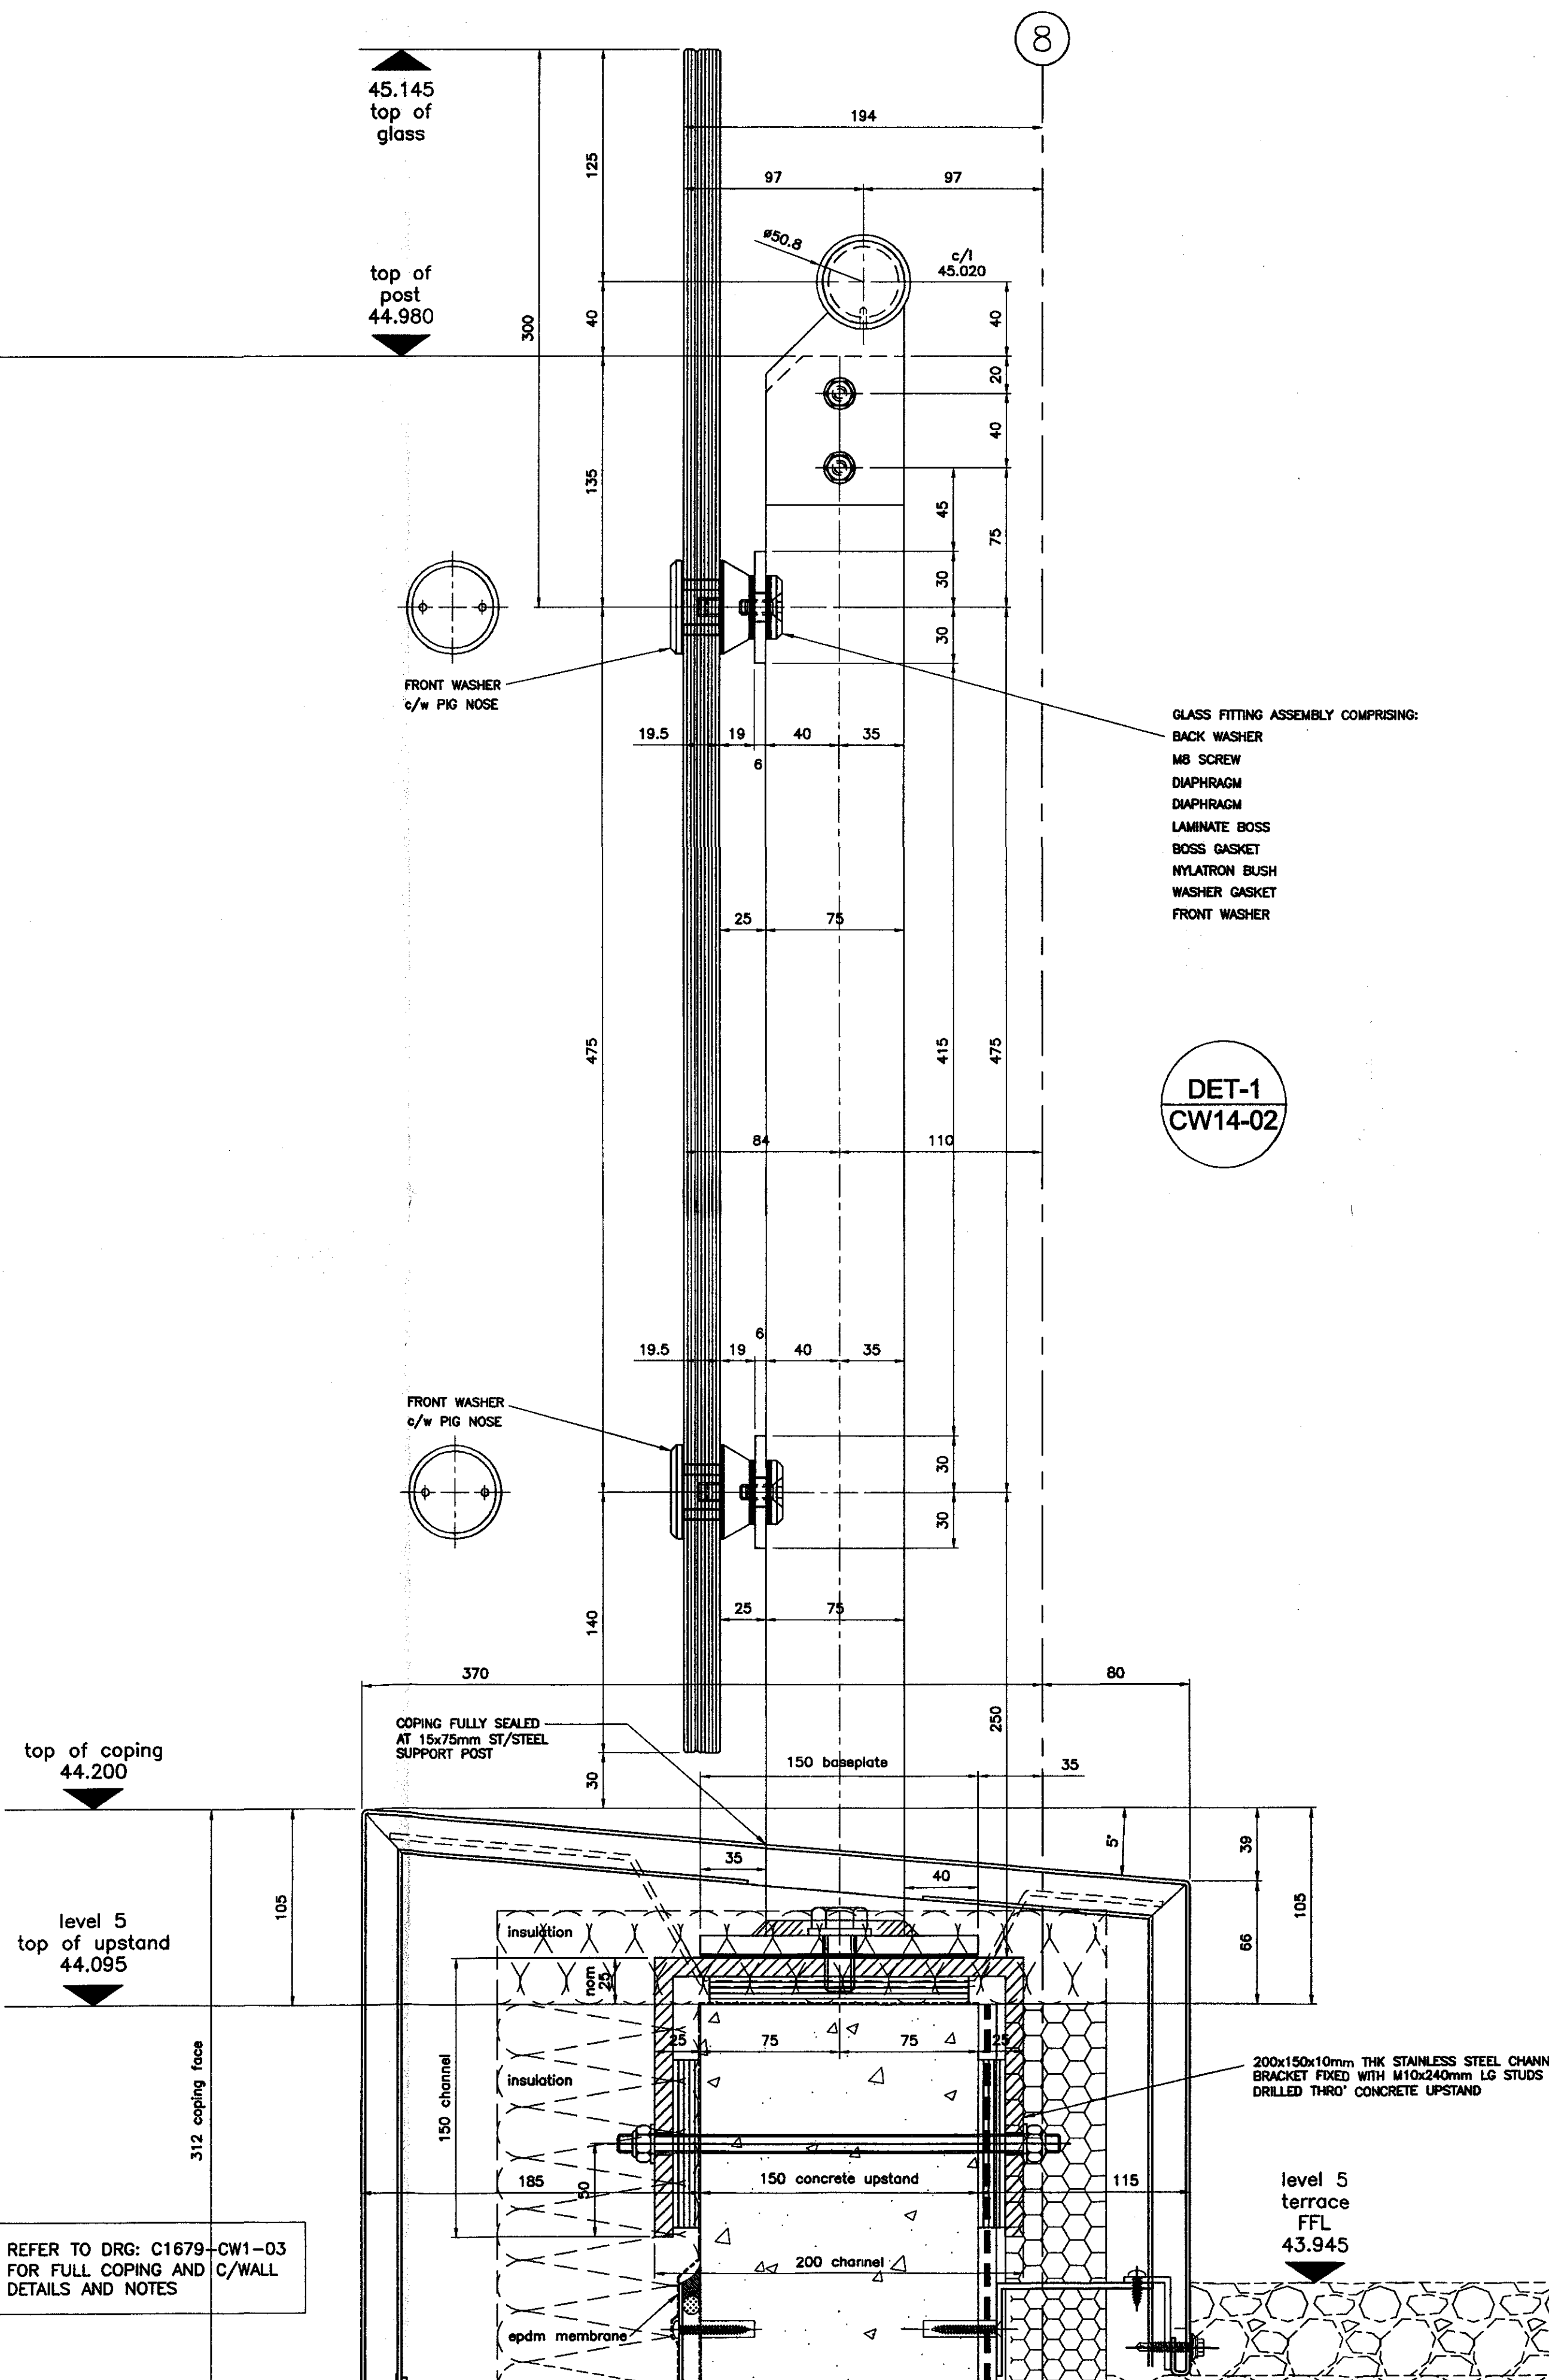

THIS DRAWING IS THE PROPERTY OF MAGHANSEN & THE CONTENTS THEREOF MUST NOT BE DISCLOSED TO ANY PARTY WITHOUT WRITTEN CONSENT OF MAGHANSEN © 2003

THE COPYRIGHT IN THIS DRAWING BELONGS TO MAGHANSEN © 2003

ALL ITEMS TO BE MANUFACTURED WITHIN A GENERAL TOLERANCE OF ±1mm OF THEORETICAL.

FIRST ANGLE PROJECTION

UNLESS OTHERWISE STATED

Notes :

CURRENT DRAWING STATUS

CONSTRUCTION

02	SEPT 08	UPSTAND BASE FIXING & BOSS ASSEMBLY REVISED FOLLOWING LATEST SR COMMENTS
01	AUG 08	UPDATED FOLLOWING LATEST SR COMMENTS
A	JULY 08	HANDRAIL/POST CONNECTION UPDATED.

Revision Date Amendment

Drawn By WT-AK Date April 08 Scale 1 : 2 @ A1

Section Ldr. Date

Title

TYPE 14 BALUSTRADE ABOVE CW1 ON GL 8 EAST ELEVATION - DETAILS

Contract

SOUTHAMPTON ROW LONDON

Architect

SHEPPARD ROBSON

Contractor

BOVIS LEND LEASE

MagHansen

hansen fenestration engineers

Tel (0113)2555111 Fax (0113)2551946 Email : design@maghansen.co.uk

Drg.No. C1679-CW14-02

Revision 02