



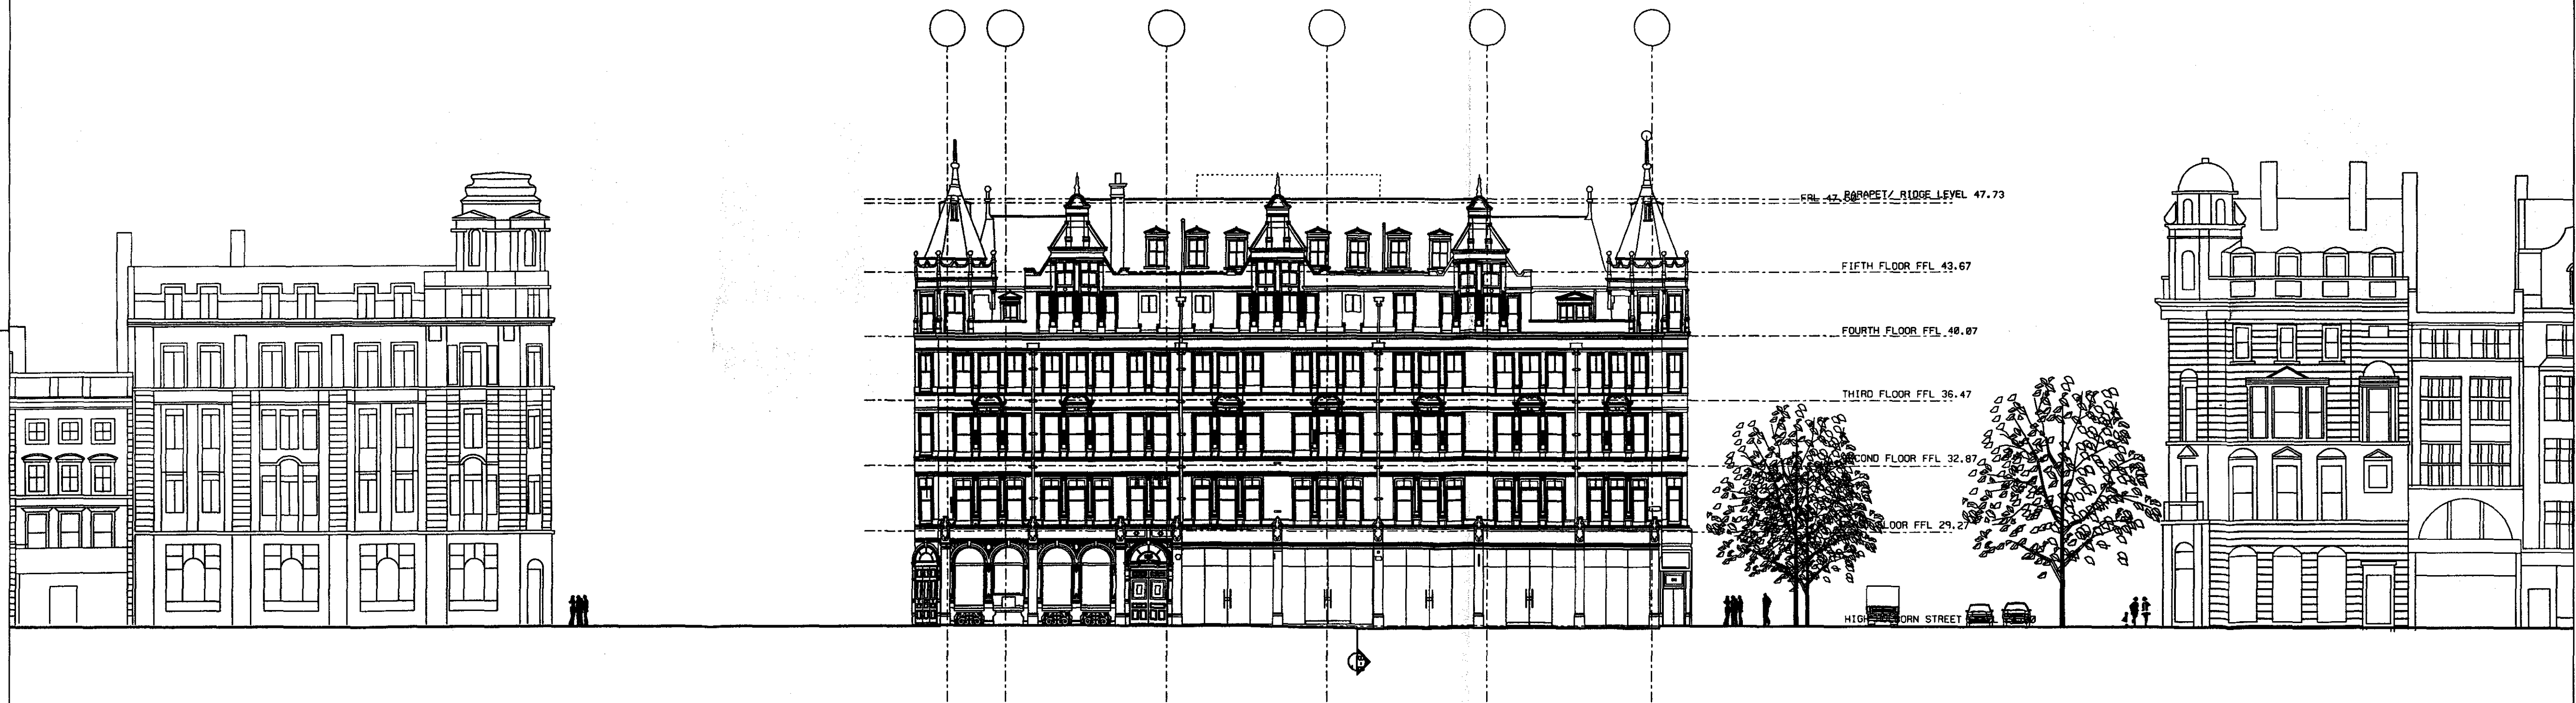


PLANNING ISSUE

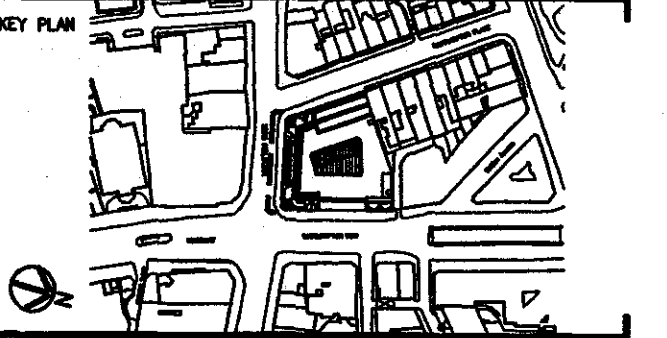

TITLE
125 HIGH HOLBORN
LONDON

LOGO

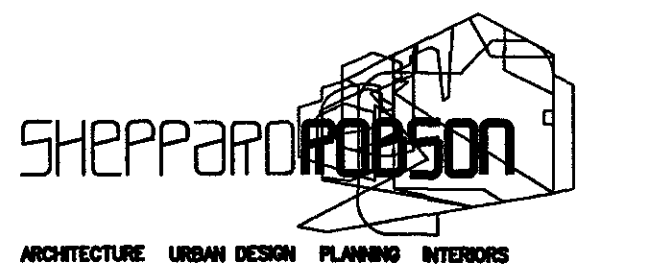

77 PARKWAY, CAMDEN TOWN, LONDON, NW1 7PU
+44 (0) 20 7504 1700 FAX +44 (0) 20 7504 1701
WWW.SHEPPARDROBSON.COM E-MAIL: SR@SHEPPARDROBSON.COM

DRAWING
High Holborn
South Elevation

SCALE	DATE	ORIGINATOR	CHECKED	APPROVED
1:200	09/03/05	CTPS		

STATUS
PLANNING

DRAWING NO.	REV
2047_20_262	A