

© COPYRIGHT  
The copyright in this drawing is vested in Sheppard Robson and no licence or assignment of any kind has been, or is, granted to any third party whether by provision of copies or otherwise of the drawing or otherwise unless otherwise agreed in writing.


DO NOT SCALE FROM THIS DRAWING  
The contractor shall check and verify all dimensions on site and report any discrepancies in writing to Sheppard Robson before commencing with work.

FOR ELECTRONIC DATA ISSUE  
Electronic data / drawings are based on "read only" and should not be interpreted for measurement. All dimensions and levels should be read, only from those values stated in text, on the drawing.

AREA MEASUREMENT  
The areas are approximate and can only be verified by a detailed dimensional survey of the completed building. Any decisions to be made on the basis of these predictions, whether as to project viability, preletting, lease agreements or the like, should include due allowance for the increase and decrease inherent in the design development and building processes. Figure refers to the likely areas of the building at the current stage of the design and using the Gross External Area (GEA) / Gross Internal Area (GIA) / Net Internal Area (NIA) method of measurement from the Code of Measurement Practice, 6th Edition (RICS Code of Practice). All areas are subject to final Planning and Conservation Area Consent, and detailed Rights to Light analysis.

NOTES:  
ZONE FOR TEMPORARY HOARDING.  
SHORTFRONTS NOT INCLUDED  
IN MAIN CONTRACT WORKS

|     |          |   |
|-----|----------|---|
| M   | 26/08/08 | METAL SHORTFRONTS REVISED TO INCLUDE CONTINUOUS GRILLE VENT AND PV CELLS ADDED AND ROOF OUTLINE REVISED |
| L   | 03/04/08 | WINDOW REFERENCES ADDED AND ZONE FOR TEMPORARY HOARDING INDICATED                                       |
| K   | 26/08/08 | OMISSION OF SHORTFRONTS FROM METAL UNITS 5/4 AND 5 AND ADDITION OF TEMPORARY HOARDING. KEY OMITTED      |
| J   | 17/08/08 | BRICKS TO FACADE ADDED. METAL SHORTFRONTS REVISED TO INCLUDE SHINGLES                                   |
| REV | DATE     | AMENDMENT                                                                                               |

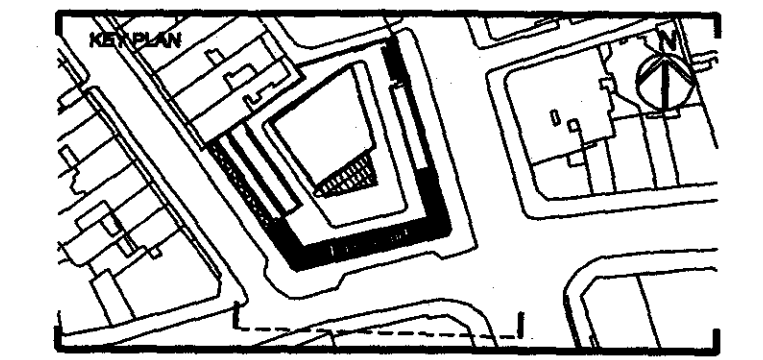

TITLE  
One Southampton Row  
London

LOGO

**SHEPPARD ROBSON**

ARCHITECTURE URBAN DESIGN PLANNING INTERIORS


LOCATION 77 PARKWAY . CAMDEN TOWN . LONDON . NW1 7PU  
PHONE +44 0 20 7604 1700 FAX +44 0 20 7604 1701  
WEBSITE www.sheppardrobson.com EMAIL sr@mail@sheppardrobson.com

DRAWING  
**HIGH HOLBORN  
SOUTH ELEVATION**

|            |            |            |         |            |
|------------|------------|------------|---------|------------|
| SCALE @ A1 | DATE       | ORIGINATOR | CHECKED | AUTHORISED |
| 1: 100     | 18.05.2008 | LH         | TG      | BK         |

STATUS  
**CONSTRUCTION**

|                 |     |
|-----------------|-----|
| DRAWING NO.     | REV |
| 2047 - 20 - 262 | M   |

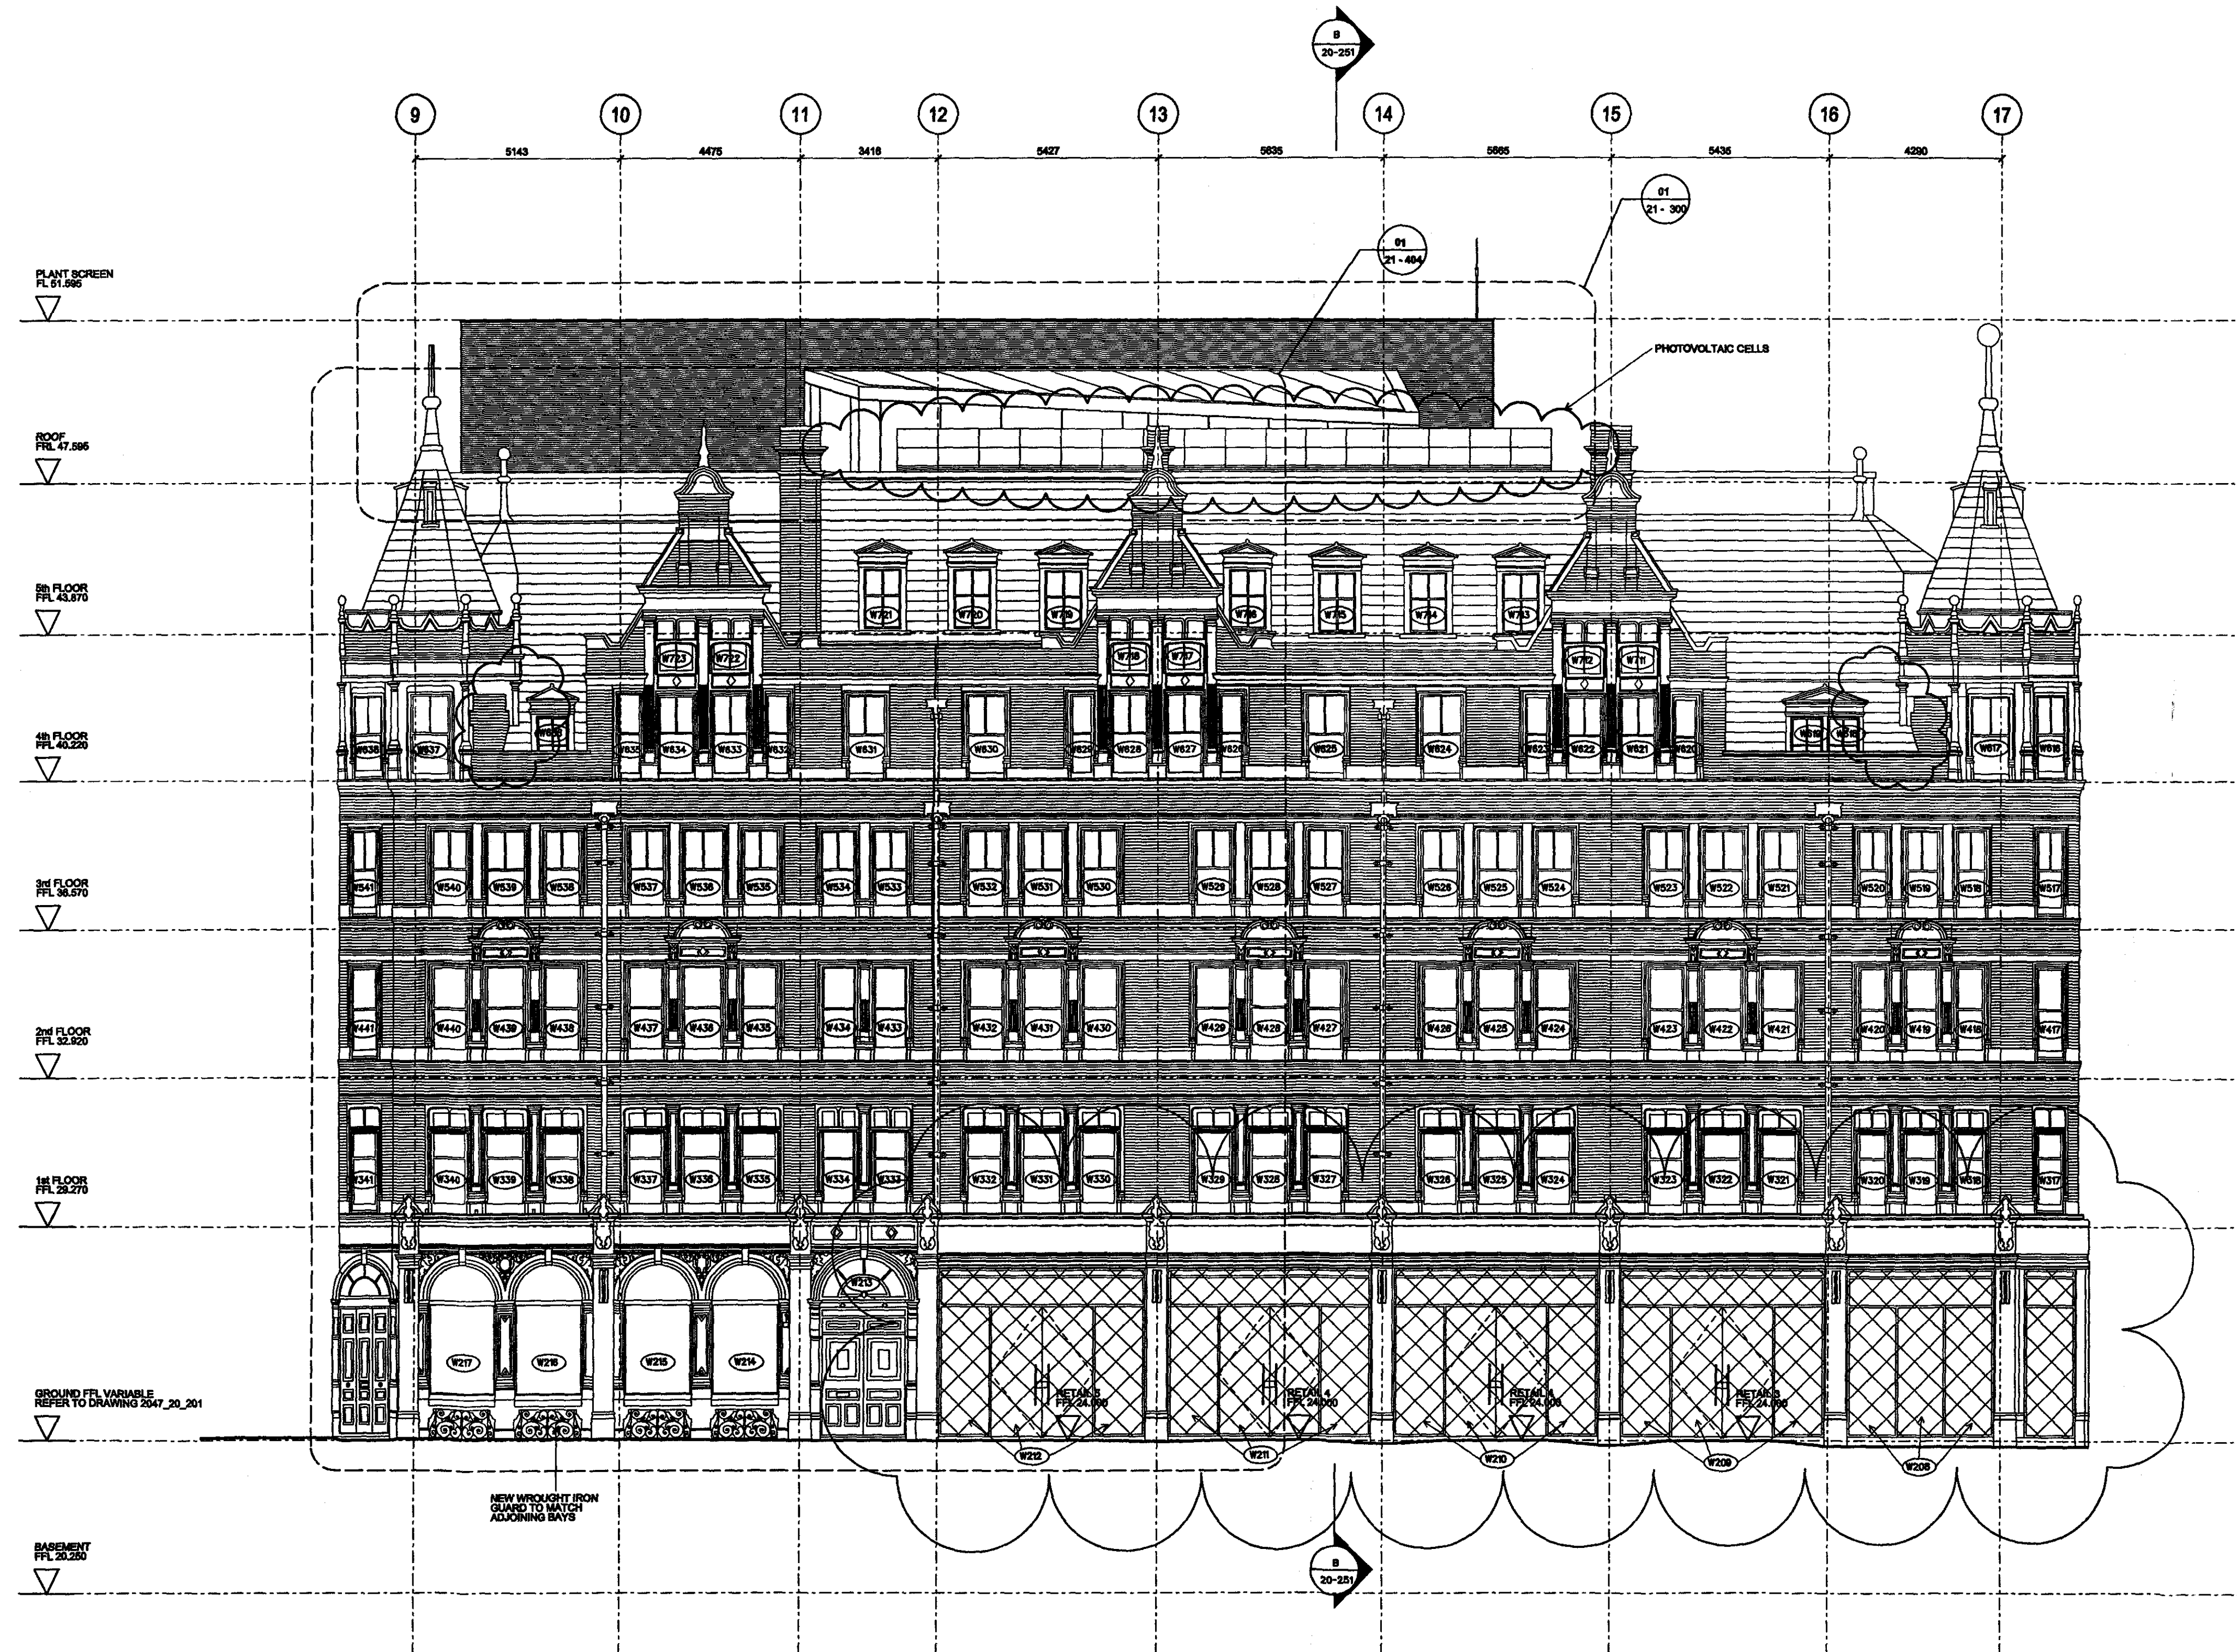

Filename: L:\Projects\2008\_05\2047\CAD\plan\2047-20-262.dwg  
Printed: 25/08/2008