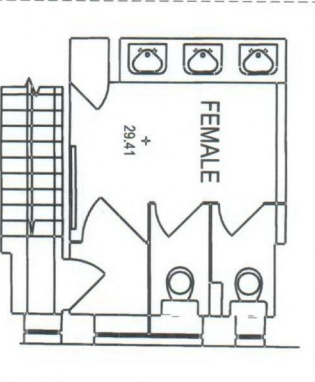
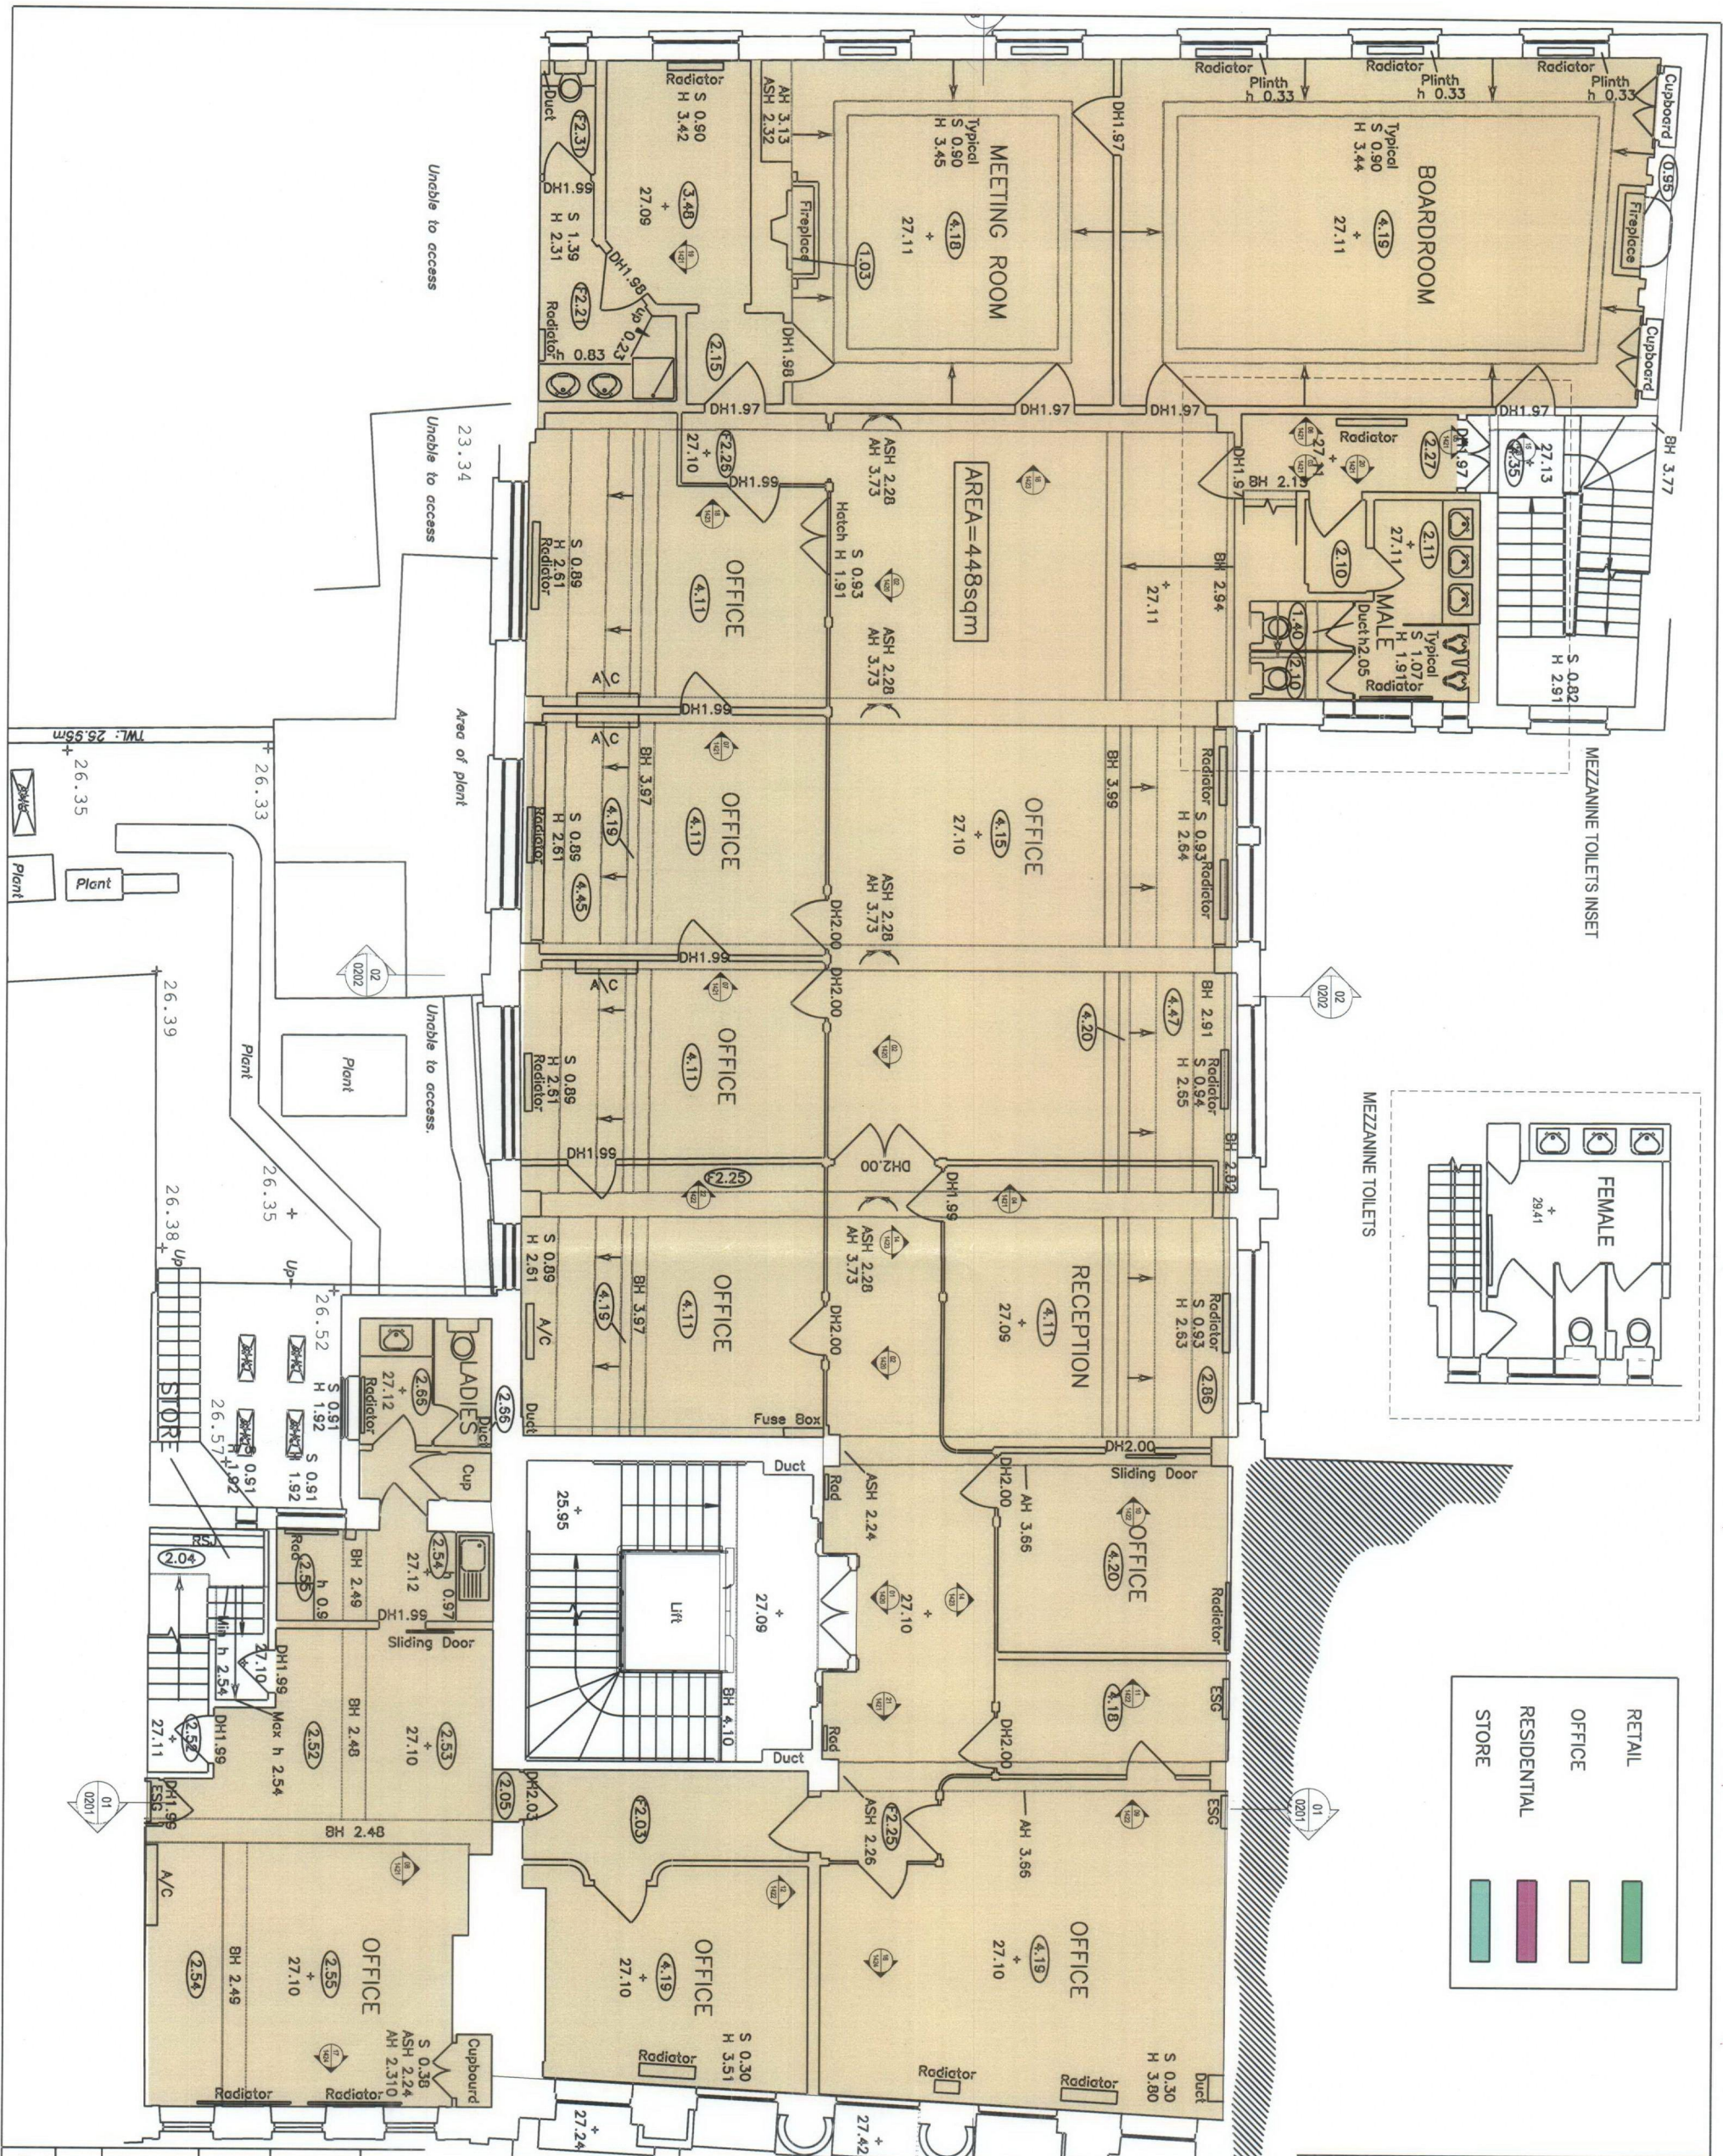


The areas on the drawings have been measured directly from a CAD drawing and have no tolerances added or subtracted.

The areas have been obtained in accordance with the RICS/BSA Code of Measuring Practice, 4th Edition, 1995, using the stated options M4, G4, C4, E4. They are approximate and shall be the final measurement of the building at the current state of the design. Any additions to be made at the time of construction shall be the responsibility of the client. The areas are not to be used for any other purpose without the written consent of the architect.

Quantity development
- Accurate for construction methods and building tolerances.
- Actual building quantities
- Allowance for construction methods and building tolerances.

rev date description
A 22/06/08 ISSUED FOR PLANNING

RECEIVED
21 MAY 2009

BRIMLOW McSWEENEY ARCHITECTS
30 Great Queen Street, Covent Garden,
London WC2B 8EL. Tel: 020 7331 7331
email: info@brimlow-mcsweeney.co.uk

30-32 GREAT QUEEN STREET

EXISTING FIRST FLOOR PLAN

FOR REVISED PLANNING

scale 1:100 @ A3
drawing No 0727_0102
A P