


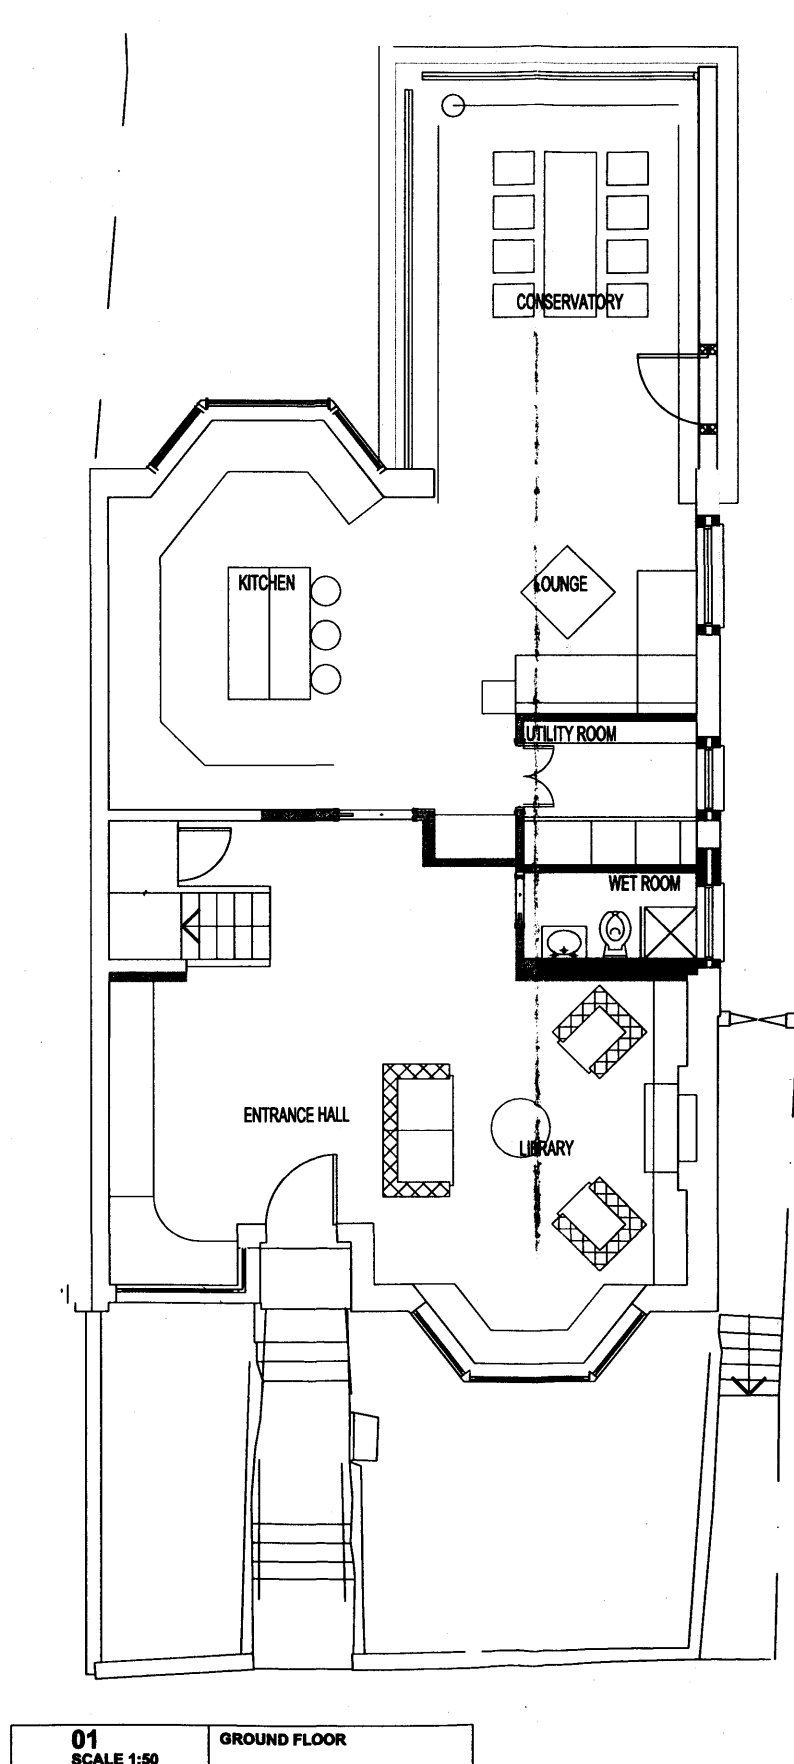

RECEIVED
24 APR 2009

All work is to be constructed in accordance with the relevant Building Regulations and to the satisfaction of the Building Inspector.
All work is to comply with the relevant British Standards and codes of practice.
Fire Alarm installed in accordance with current edition of BS 5839
Drainage work is to be in accordance with current edition of BS 8301, 1985 CP 301 and manufacturers instructions.
Emergency lighting is to be installed in accordance with current edition of BS 5266 Pt 1
Signs and notices are to be installed in accordance with current edition of BS 5400 Pt 1
Foundations, structure and below slab drainage are to be detailed by structural engineer.
Drawings and calculations are to be submitted to the Local Authority for approval.

Walls to one room are to provide one hour fire resistance to protected shafts (noted shown in hatched) and all services etc. passing through the walls or floors are to be adequately fire stopped.
All structural steelwork is to be protected to one hour fire resistance (pave and ending).
All existing floor soffits are to be removed and new plaster board being provided to provide one hour fire resistance.
New construction forming extension to rear of building are to achieve a minimum U-value of 0.45W/m²K. These include external walls, roof, exposed and used exposed walls.
Surfaces agreed of floors to circulation areas and protected is to be class 'T' wall and ceilings.
All other areas are to be class 'T' walls and ceilings.
Dimensions are to be checked on site before fabrication and construction.

Any discrepancies are to be notified to the designers.
Structural measurements are to be taken from the structural engineers drawings.
Do not scale.

Copyright reserved by Paul Daly Design Studio.

REV.	DATE	BY	COMMENT
A	24-04-09	JB	WORKS NOT ASSOCIATED WITH PLANNING APPLICATION REMOVED FROM DRAWING

PROJECT:	41 CREATION HILL, NW6 1HS.		
CLIENT:	MR & MRS SRIVASTAVA		
DRAWING TITLE:	PROPOSED GROUND FLOOR PLAN		
DRAWING NO.	0809/101	DATE:	17/03/2009
SCALE:	1:50 @ A1		
STATUS:	PLANNING		
AUTHOR:	JB		

PDDS.

Paul Daly Design Studio

Unit 7
11 Hoxton Square
London
N1 6NU

Tel +44 (0) 207 613 4855
Fax +44 (0) 207 613 5848
email studio@pauldaly.com
www.pauldaly.com