



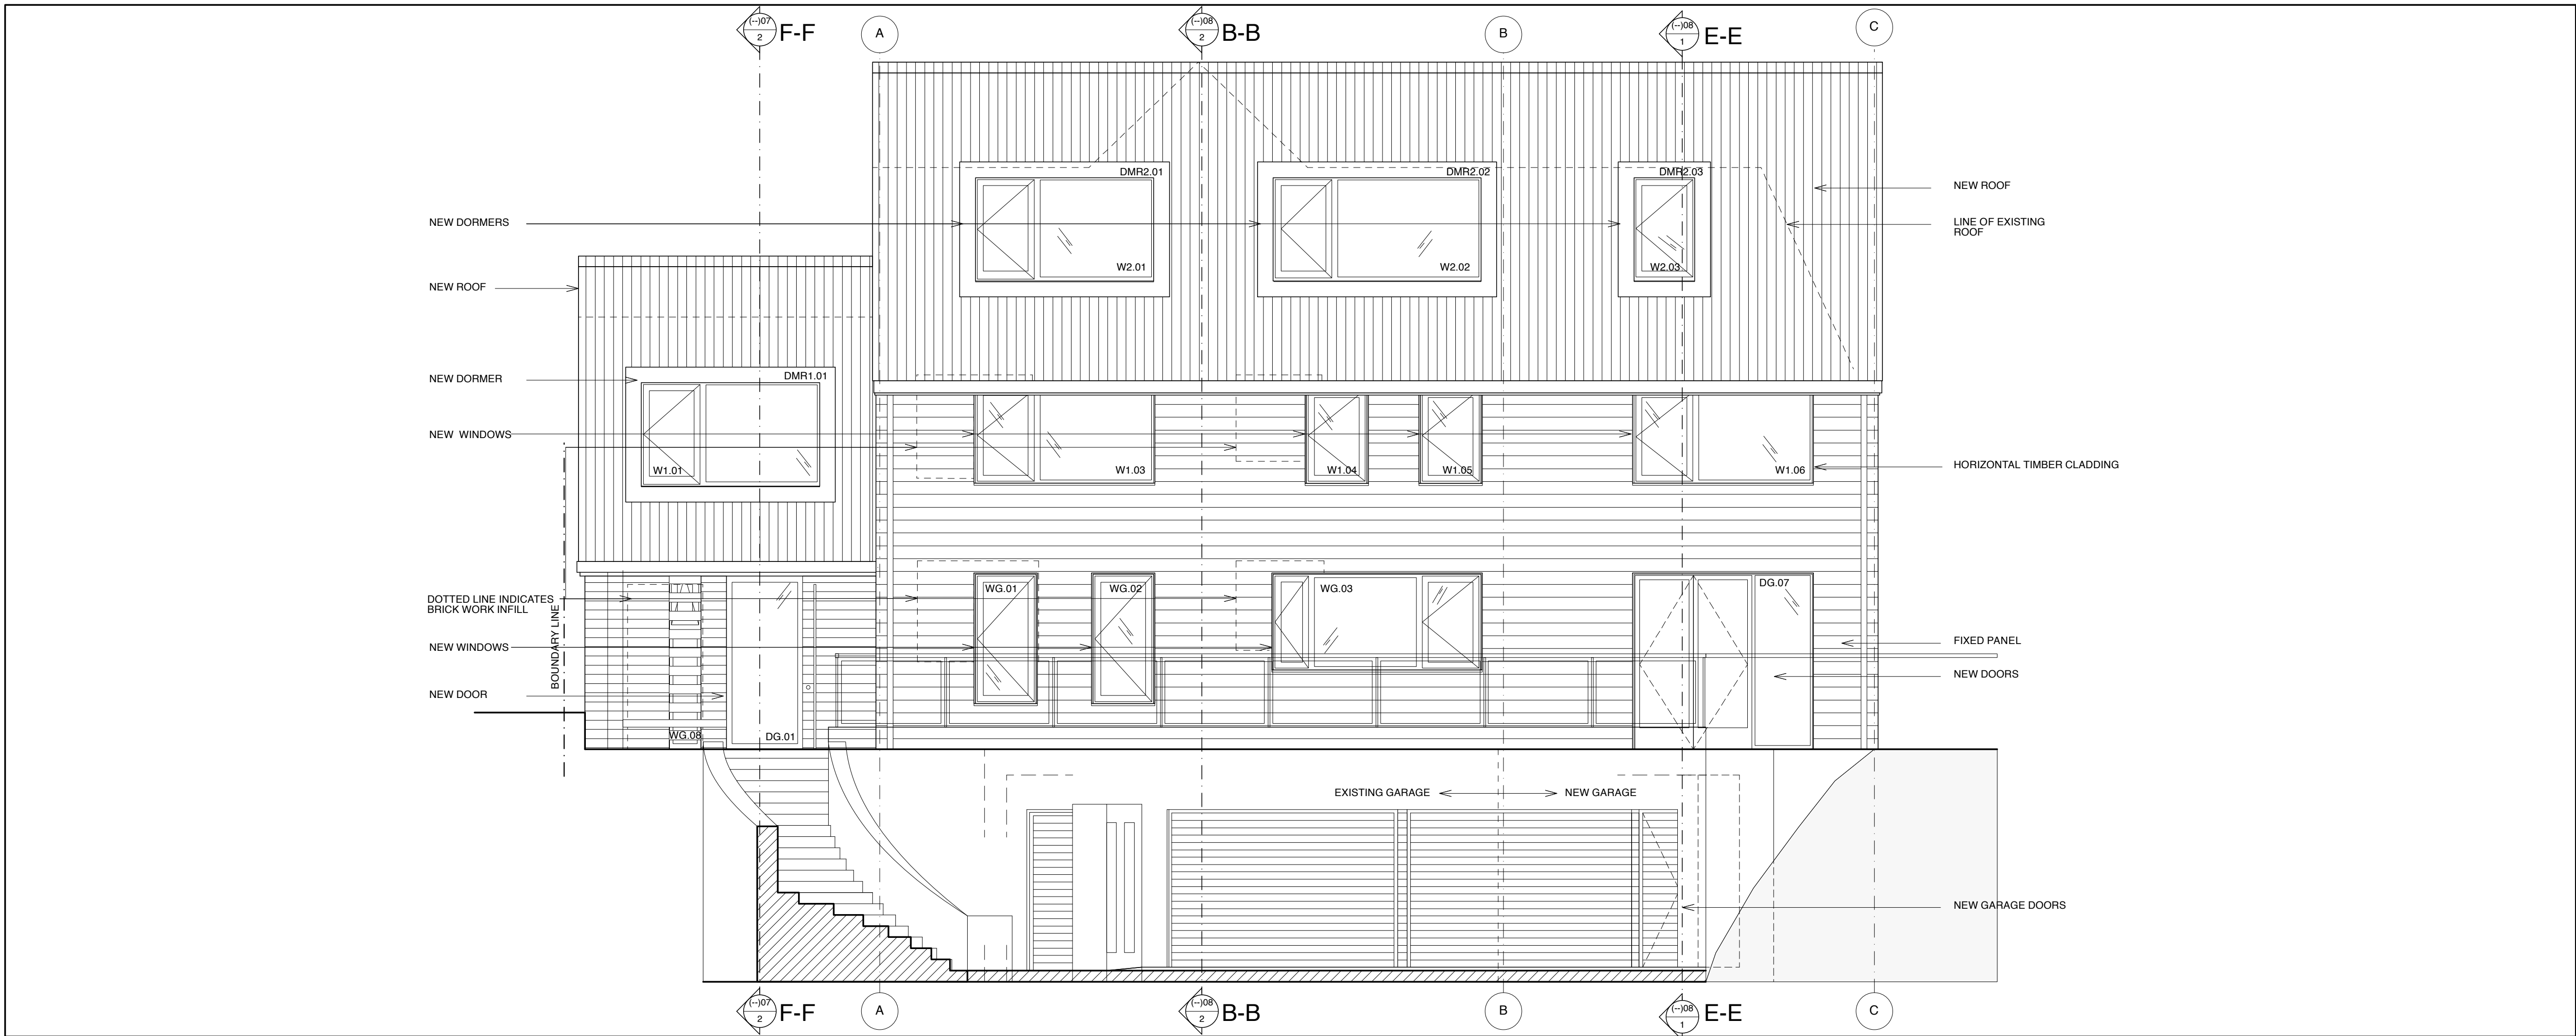

1 PROPOSED WEST ELEVATION 1:50

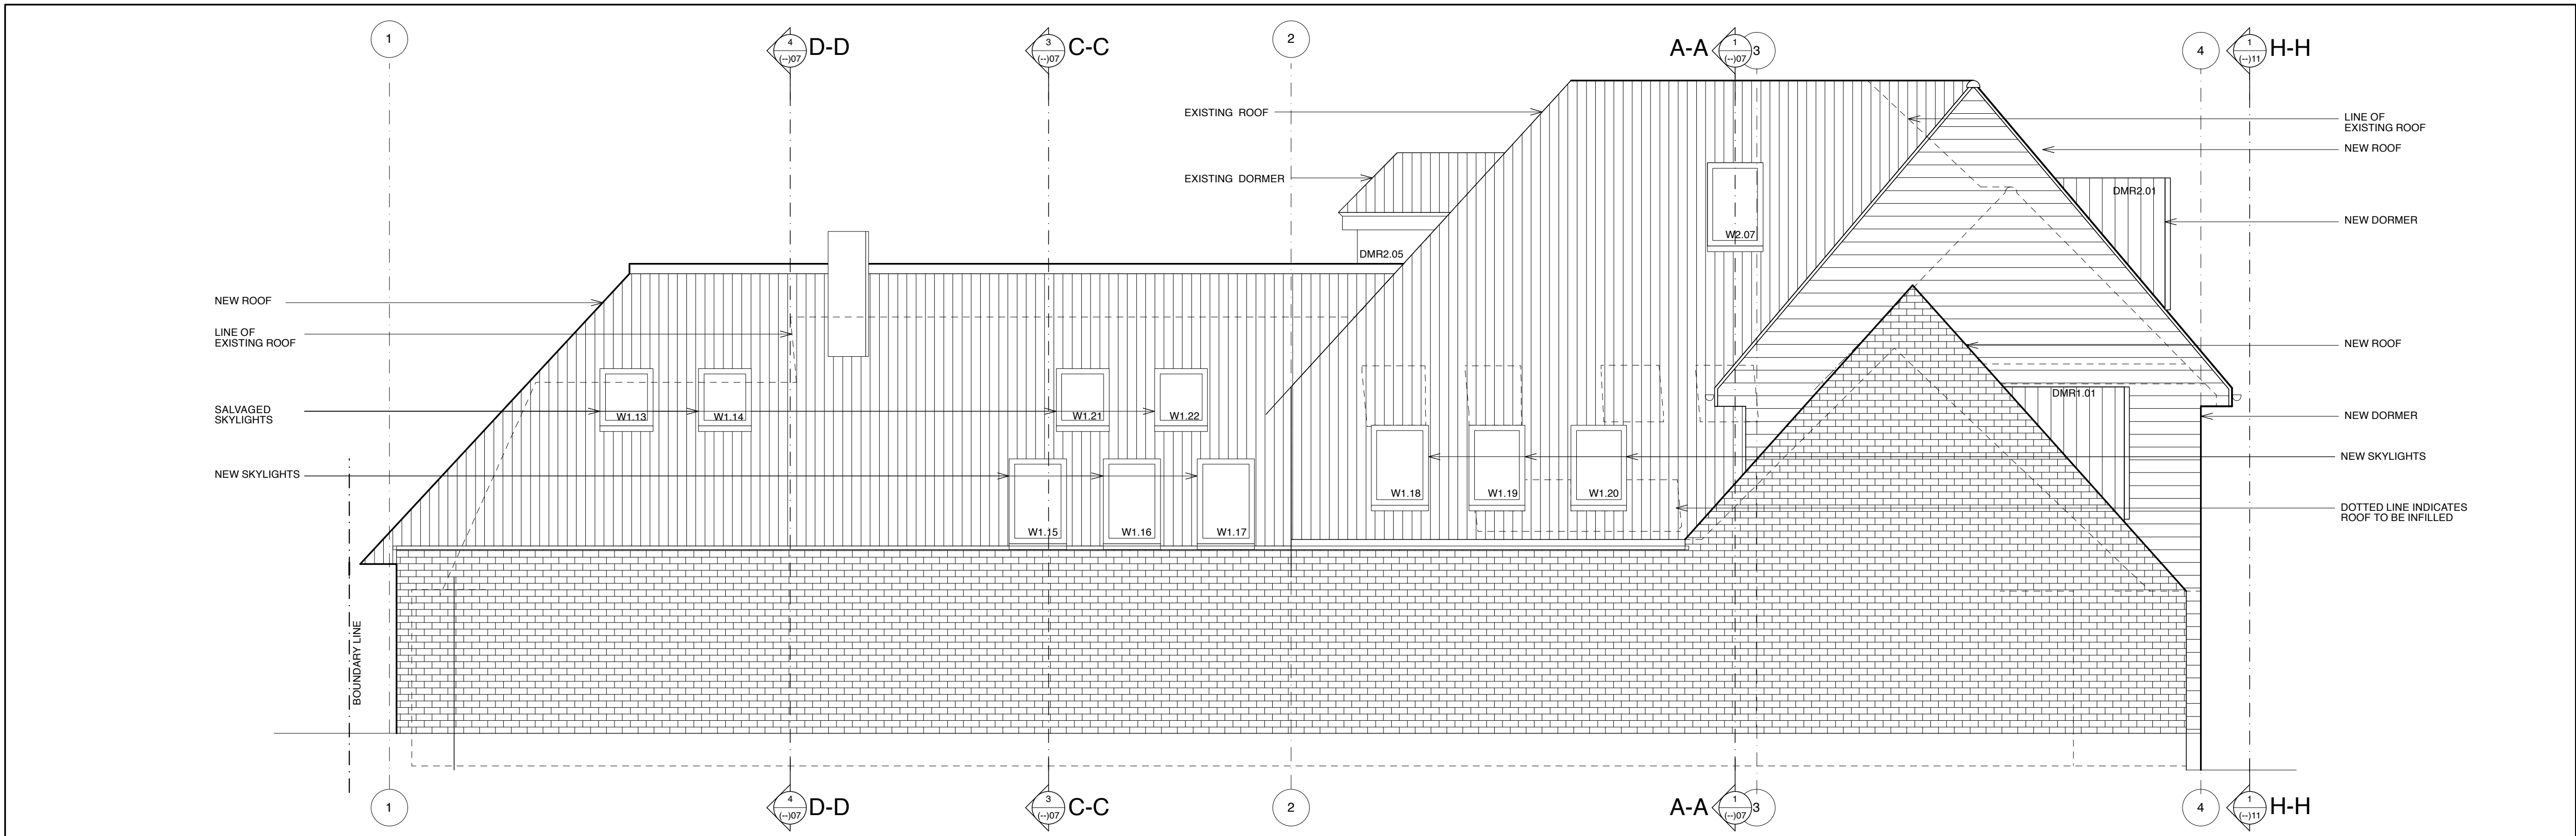

2 PROPOSED NORTH ELEVATION 1:50

PRELIMINARY ISSUE	23.05.2008
REV A GENERAL UPDATE	02.06.2008
REV B WEST ELEVATION UPDATED	06.08.2008
REV C GRID LINES, SECTIONS LINES WINDOW NUMBERS AND DORMER NUMBERS ADDED. DORMERS SKYLIGHTS AND EXTERIOR WORKS UPDATED	15.08.2008
FOR TENDER	15.08.2008
REV D SKYLIGHTS ADDED AND MOVED, ENTRANCE WALL EXTENDED, DORMER REMOVED, DORMERS COMBINED, GARAGE FACADE AMENDED	03.10.2008
FOR CONSTRUCTION	14.10.2008
REV E BOUNDARY LINE ADDED, ELEVATIONS UPDATED	12.12.2008
REV F GENERAL UPDATE, NOTES, NEW GUTTER DETAIL	25.02.2009
REV G ALL WINDOWS AND DORMERS UPDATED	20.03.2009
REV H WINDOWS WG.01, WG.02, WG.03 AMENDED,	02.04.2009

Do not scale this drawing. All dimensions, levels etc. to be confirm on site & any discrepancies reported to CA prior to the undertaking of any work.
© Copyright

project	3 OAK HILL WAY
for	SAMANTHA HARRISON
title	PROPOSED WEST + NORTH ELEVATIONS
scale @ A1	1:50
date	MAY '08
drawn by	MB
project no.	327
drawing no.	(--)
revision	05
	H

18 CHARLOTTE ROAD LONDON EC2A 3PB
tel 020 7739 8191 fax 020 7739 6191
AZMAN ARCHITECTS