



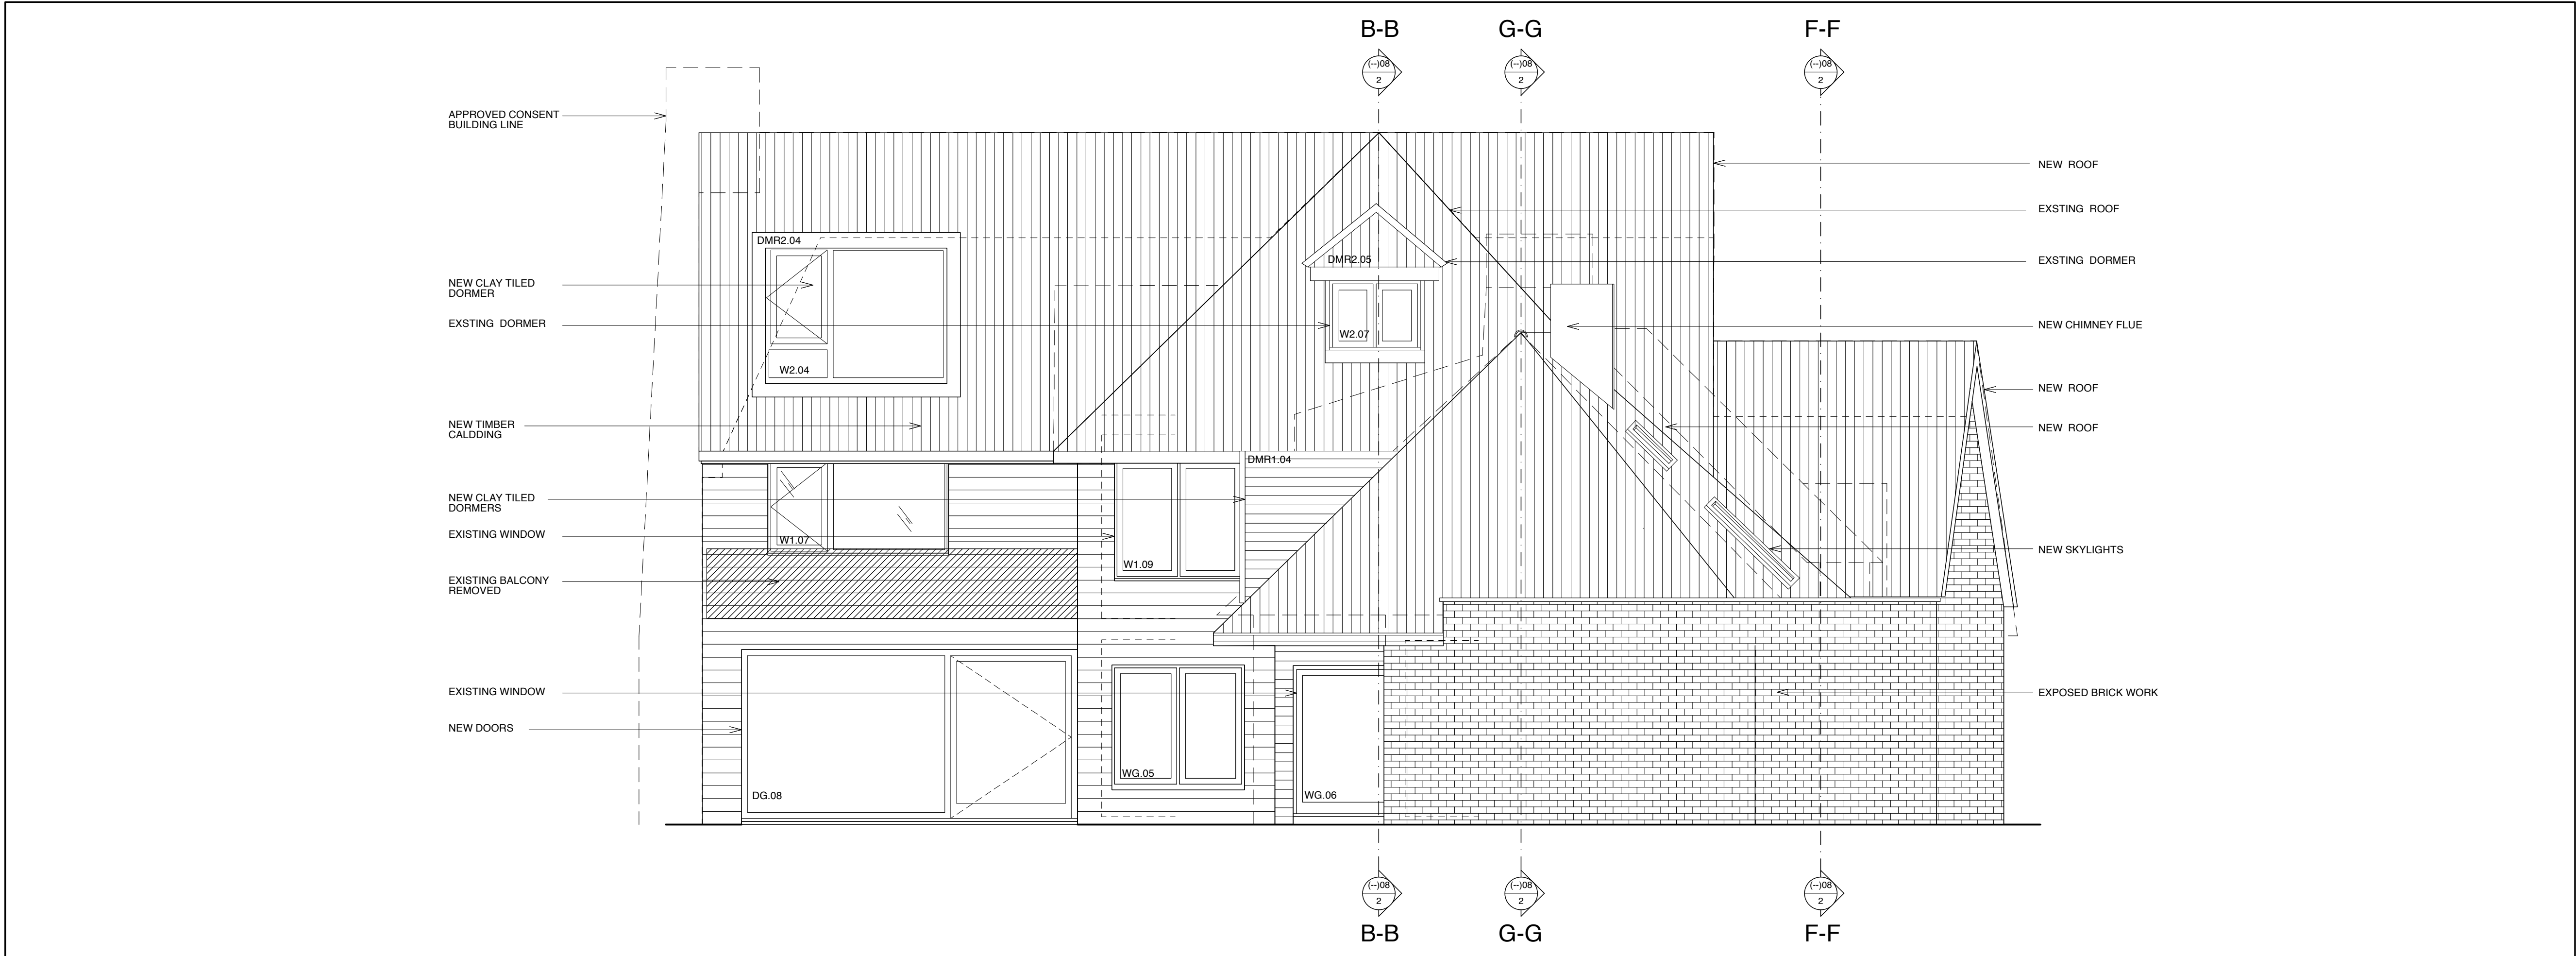

1 PROPOSED ELEVATION EAST 1:50

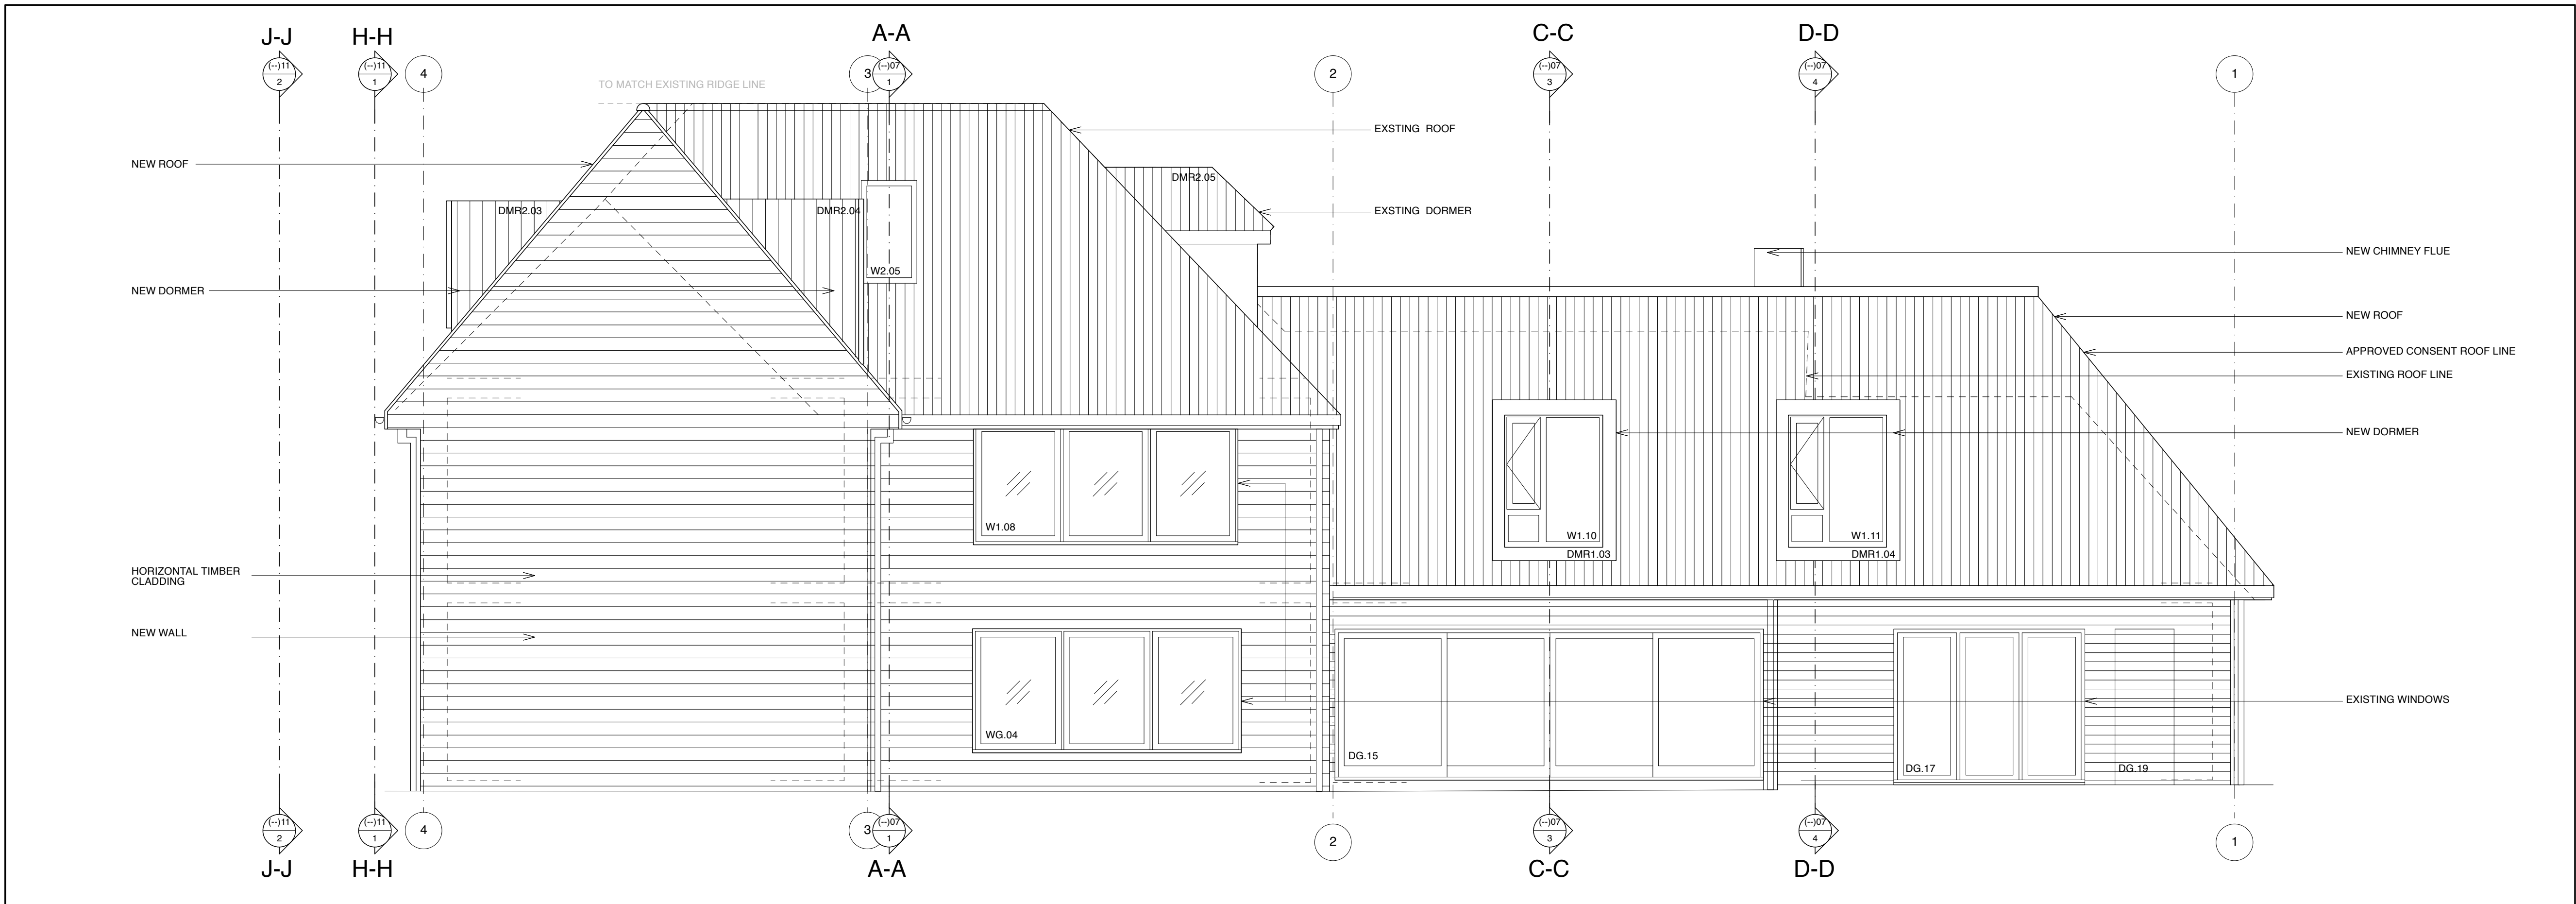

2 PROPOSED ELEVATION SOUTH 1:50

PRELIMINARY ISSUE	30.05.2008
REV A SOUTH ELEVATION UPDATED	27.06.2008
REV B SOUTH ELEVATION UPDATED	06.08.2008
REV C SECTION LINES ADDED, NOTES ADDED, SLAB HIEGHTS ADDED, DORMERS UPDATED	15.08.2008
FOR TENDER	15.08.2008
REV D DORMERS COMBINED, REMOVED, SKYLIGHTS ADDED	03.10.2008
FOR CONSTRUCTION	14.10.2008
REV E GENERAL UPDATE, NOTES ADDED, NEW GUTTER DETAIL	25.02.2009
REV F DORMER DMR2.04 AND WINDOWS W1.07, W2.04 AMENDED	02.04.2009
REV G WINDOWS W1.11 AMENDED	03.04.2009

Do not scale this drawing, all dimensions, levels etc. to be confirm on site & any discrepancies reported to CA prior to the undertaking of any work.
© Copyright

project
3 OAKHILL WAY

for
SAMANTHA HARRISON

title
**PROPOSED WITH CONSENT
ELEVATIONS EAST + SOUTH**

scale @ A1
1:50

date
MAY '08

drawn by
MB/NS

project no.
327

drawing no.
(--)

revision
06

18 CHARLOTTE ROAD LONDON EC2A 3PB
tel. 020 7739 8191 fax 020 7739 6191
AZMAN ARCHITECTS