


- 8-11 Queen's Square
- Nearby property owned or leased by UCL



SITE PLAN SCALE 1:1250

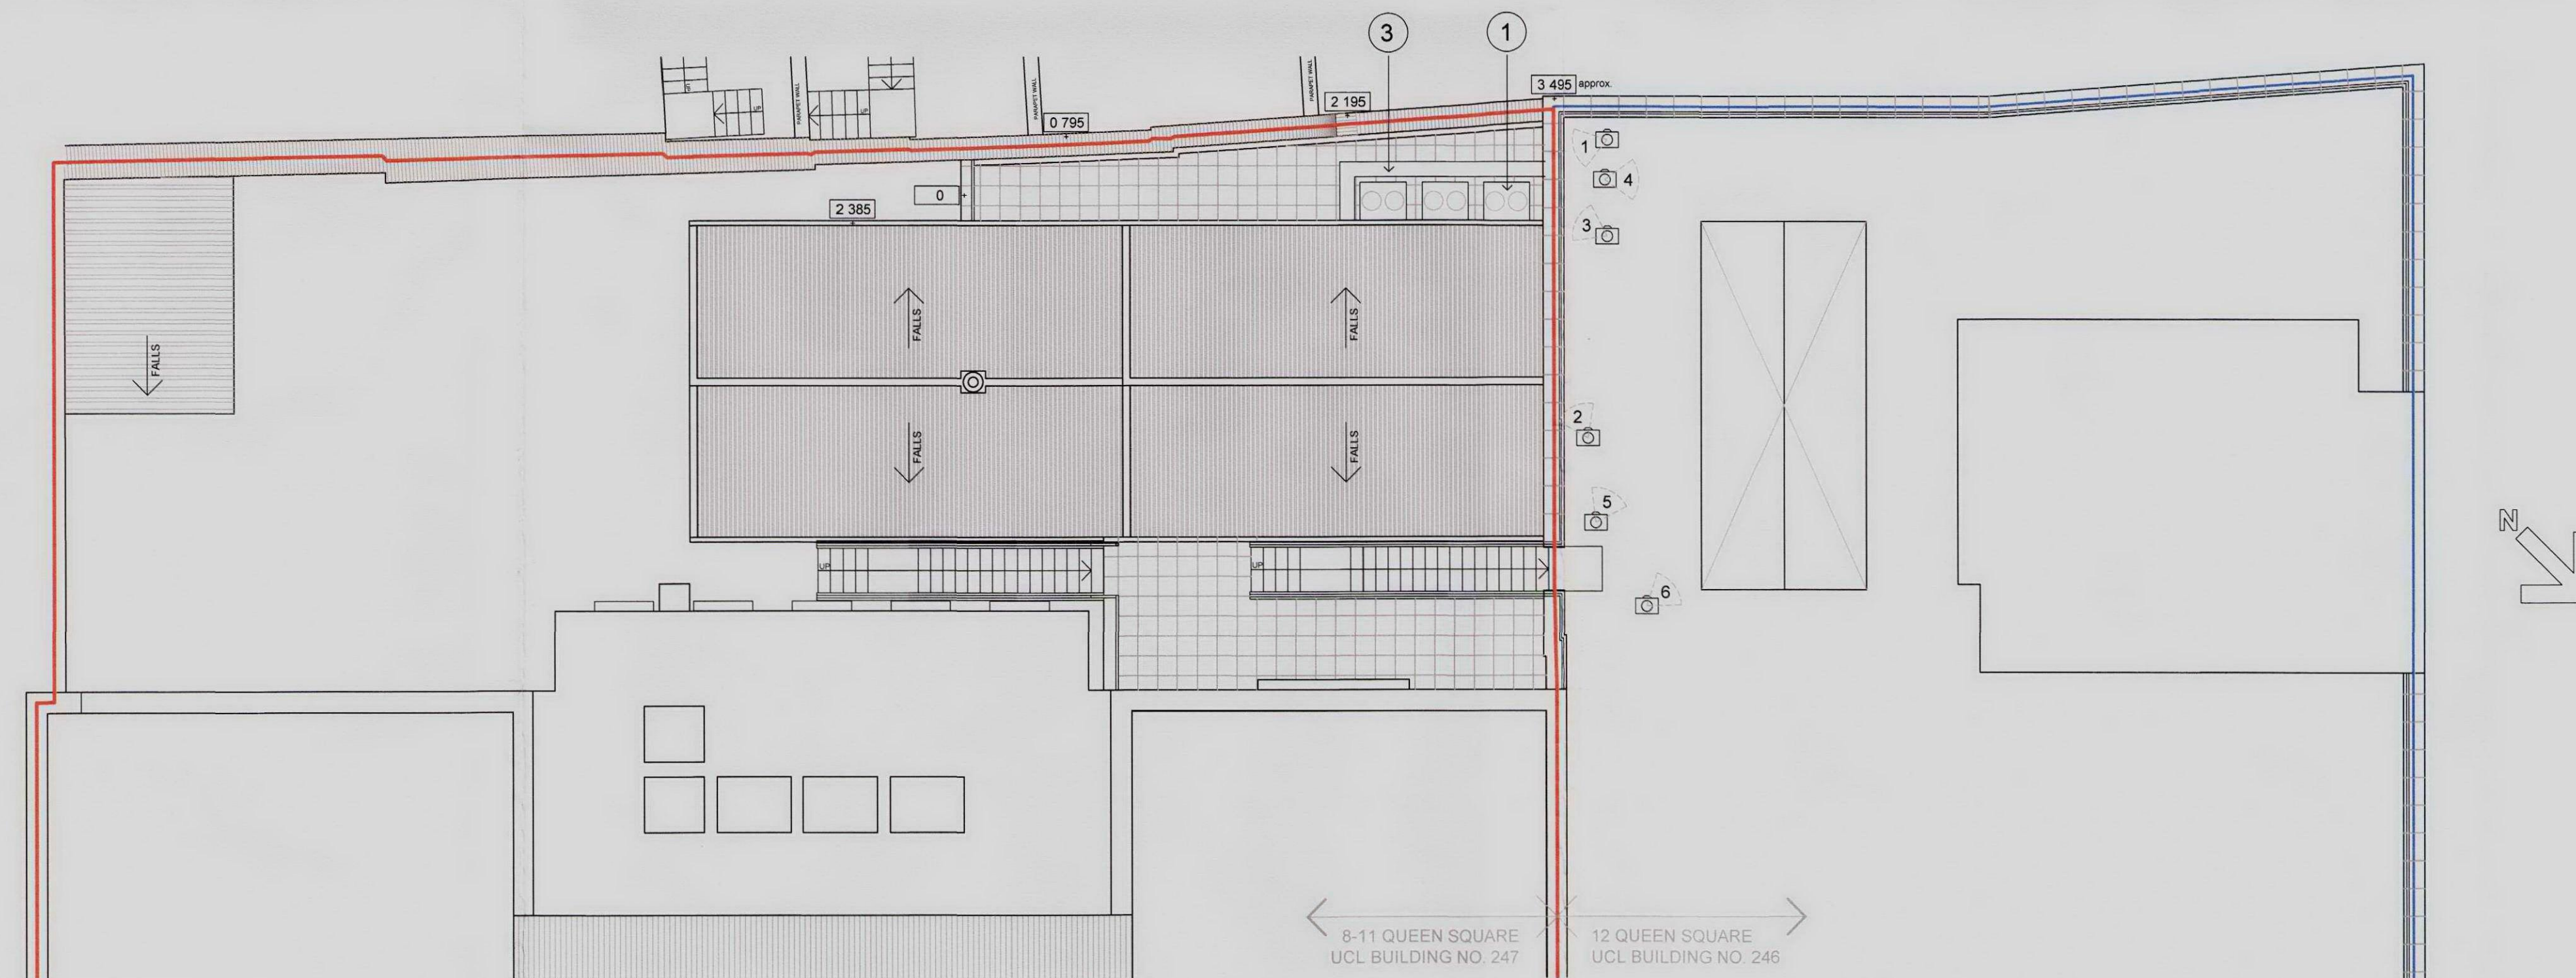

PART ROOF PLAN SCALE 1:100

NOTES

DO NOT SCALE OFF THIS DRAWING.
ALL DIMENSIONS MUST BE CHECKED ON SITE
PRIOR TO ANY WORK BEING PUT IN HAND.
ANY DISCREPANCIES ARE TO BE BROUGHT TO
THE ATTENTION OF THE PROJECT MANAGER
IMMEDIATELY UPON DISCOVERY.

- 1 PROPOSED CONDENSING UNITS (3 NO.)
PAINTED GALVANISED STEEL
COLOUR: CERAMIC WHITE
 - 2 PROPOSED LOUVRE DOOR
 - 3 PROPOSED ACOUSTIC LOUVRE SCREEN
- # PHOTOGRAPH VIEW NO.
(Refer to A4 Photograph's)

PLANNING APPLICATION

Rev.	Date	Description
P1	07.03.09	Issued for Planning

UCL DESIGN SERVICES
ESTATES & FACILITIES DIVISION



University College London
1-19, Torrington Place, London WC1E 7HB

Drawn: MA
Date: April 2009
Scale: 1:100 @ A1
PROJECT No. 247-50

8-11 QUEEN SQUARE (NO.247)
INSTITUTE OF NEUROLOGY
CONDENSERS ON ROOF

Site Location Plan & Roof Plan