



Front Elevation [North]


Rear Elevation [South]

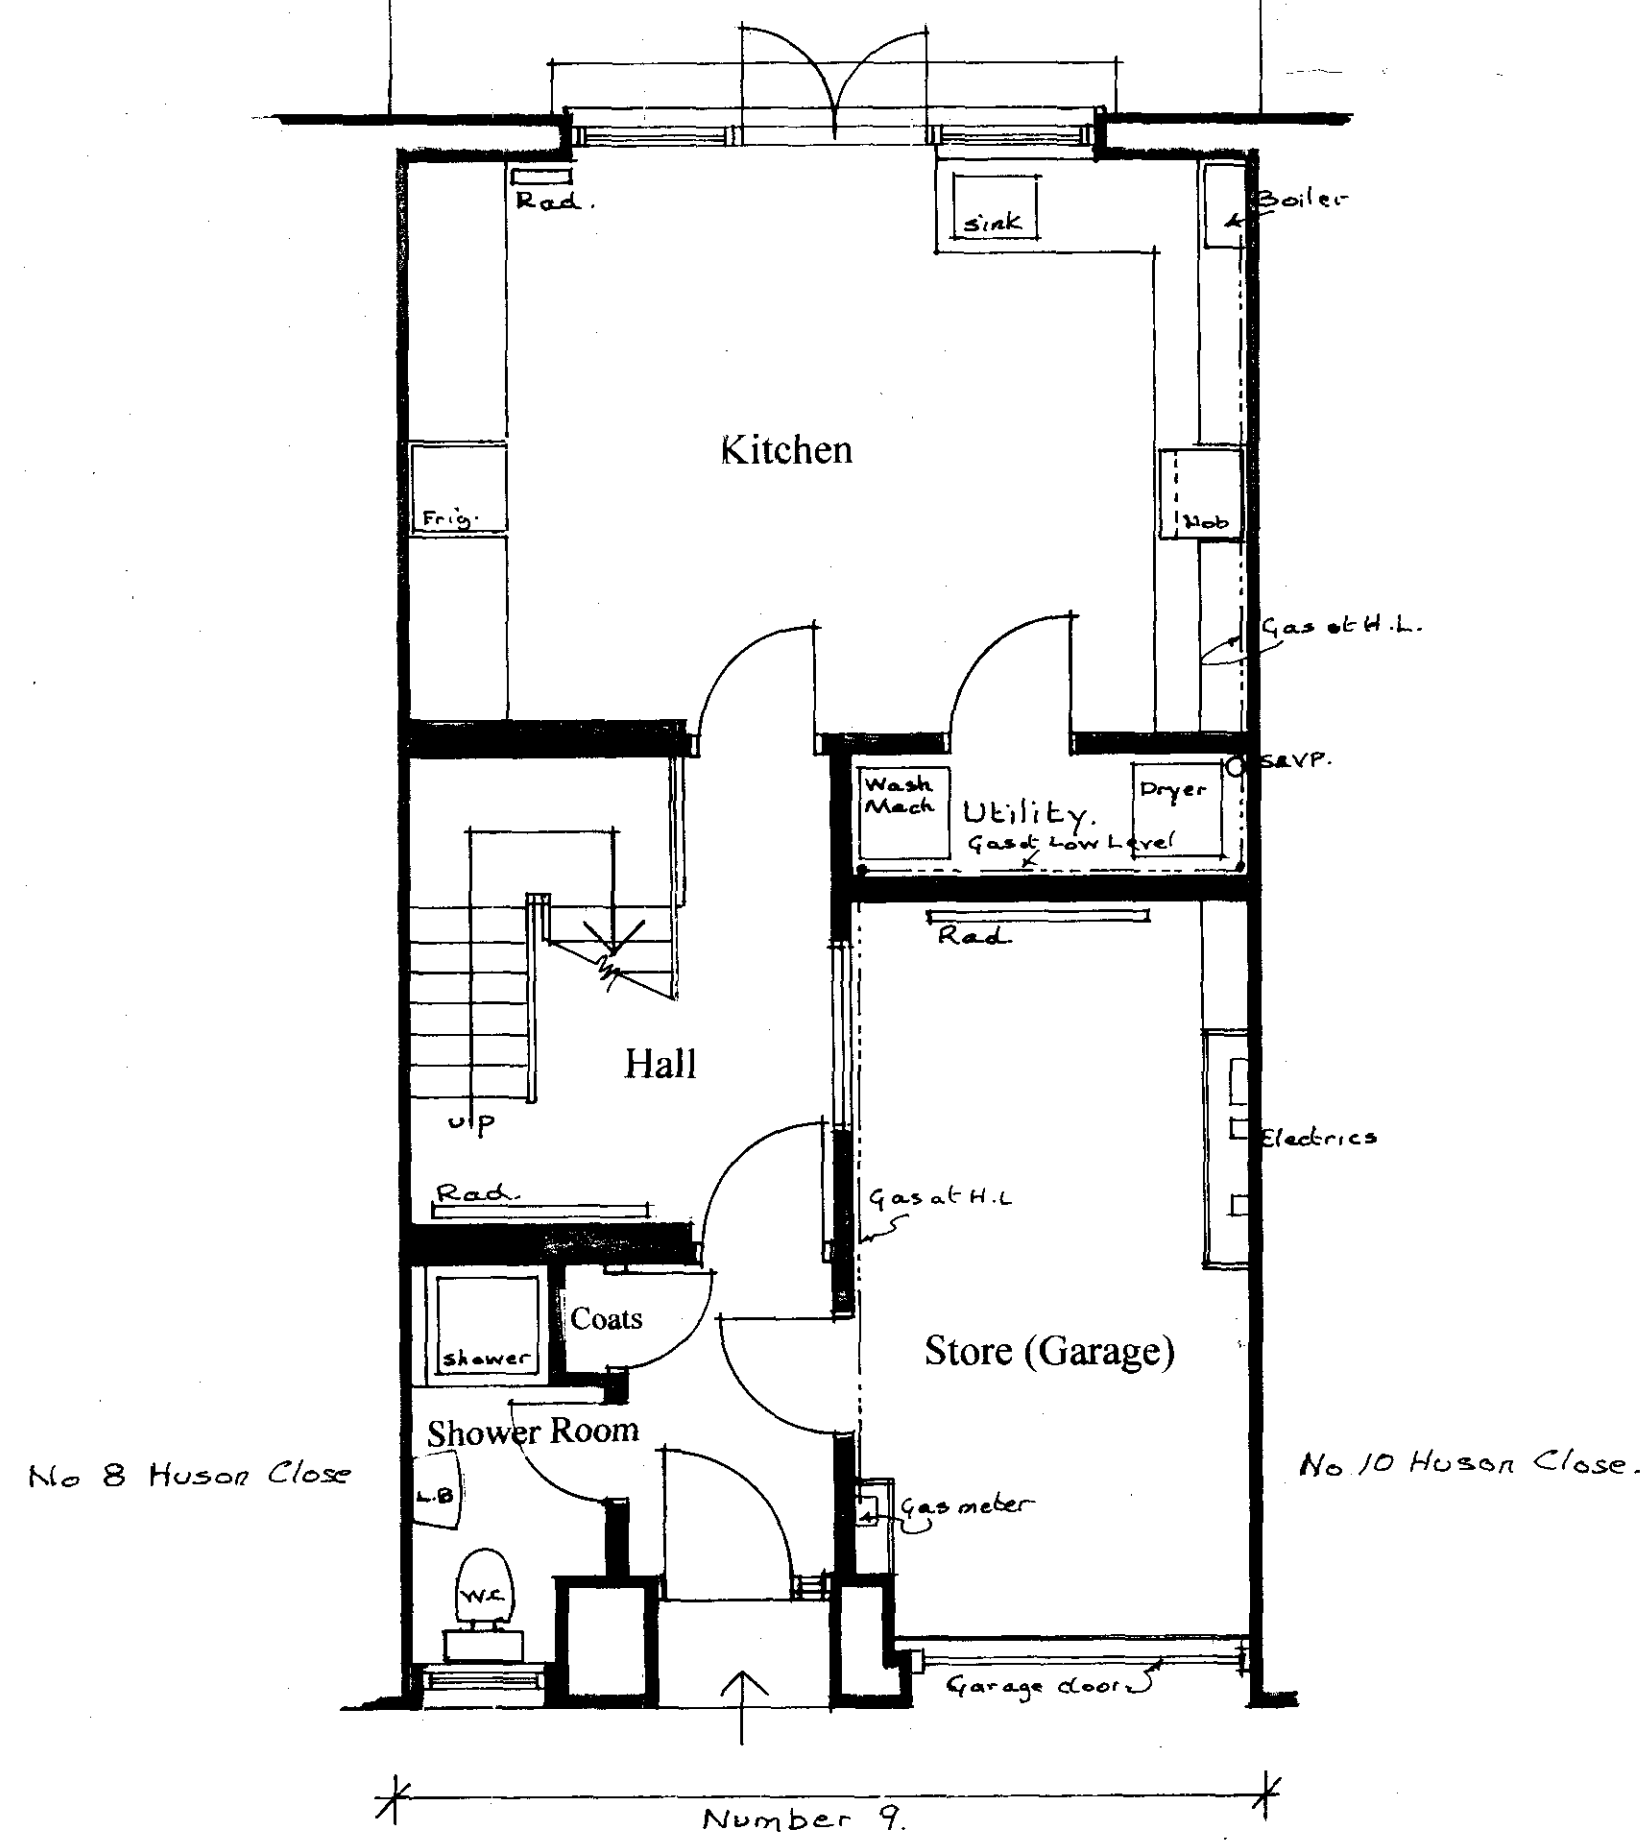

Ground Floor Plan

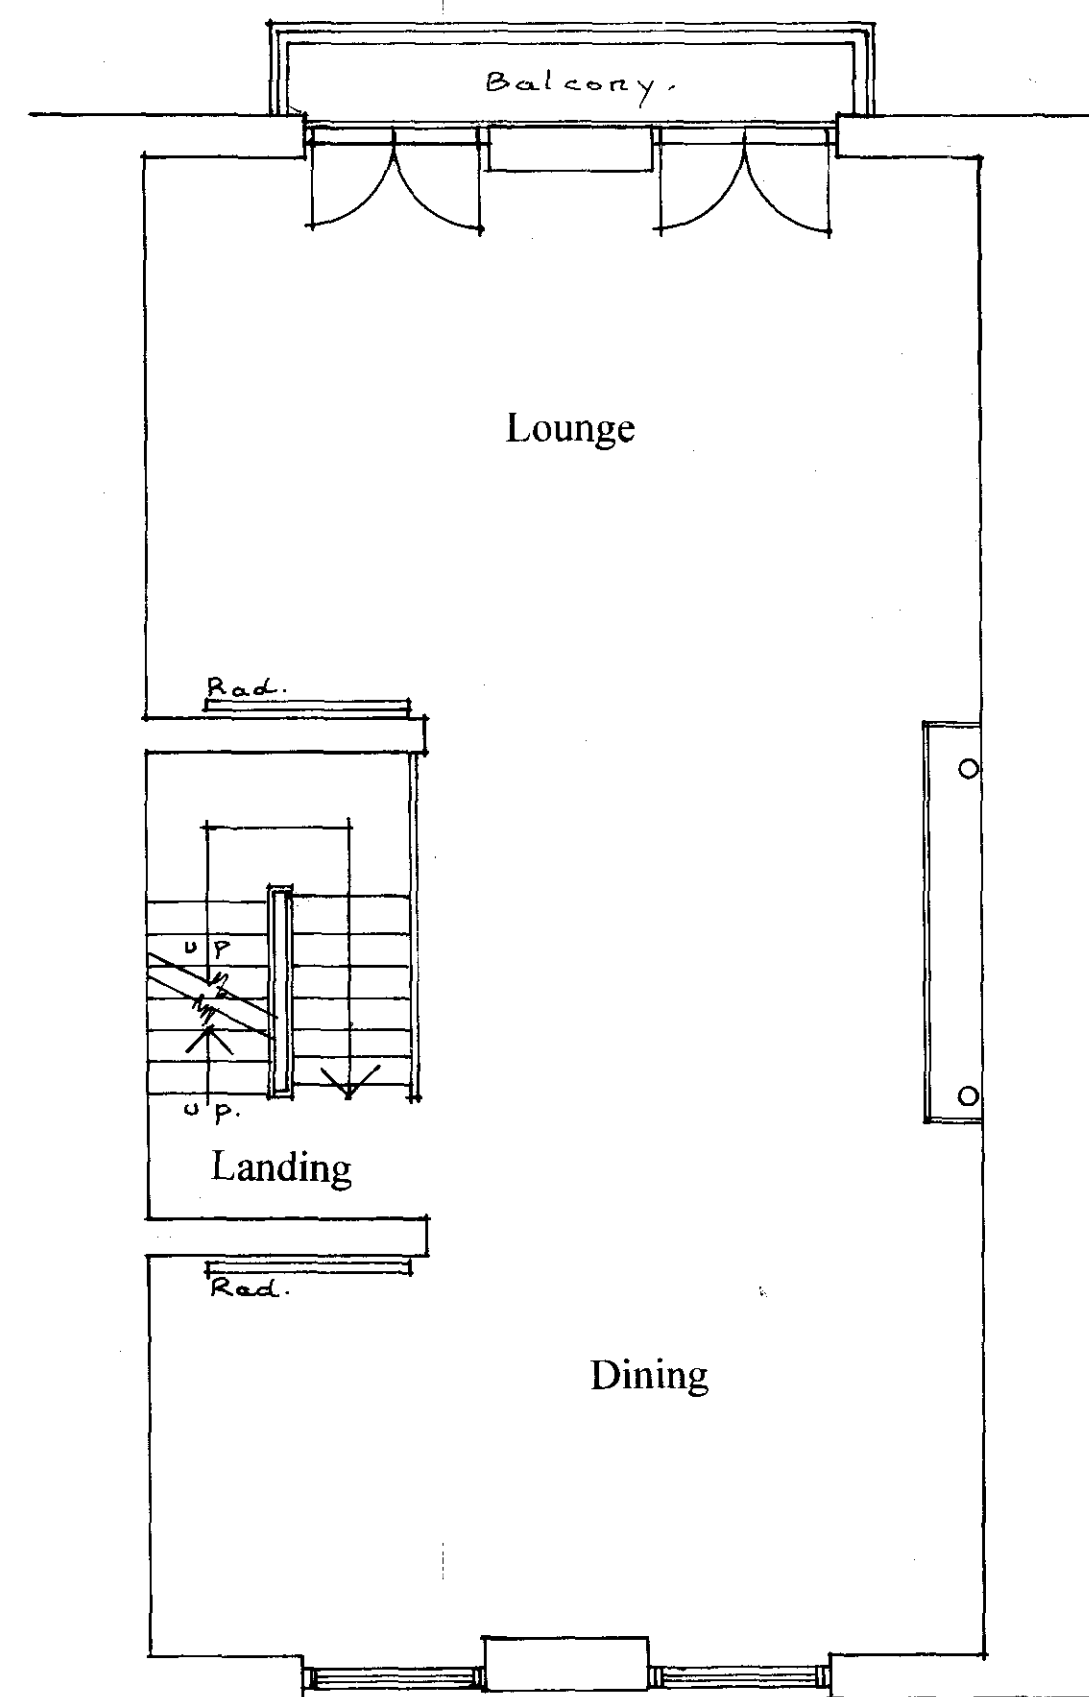

First Floor Plan

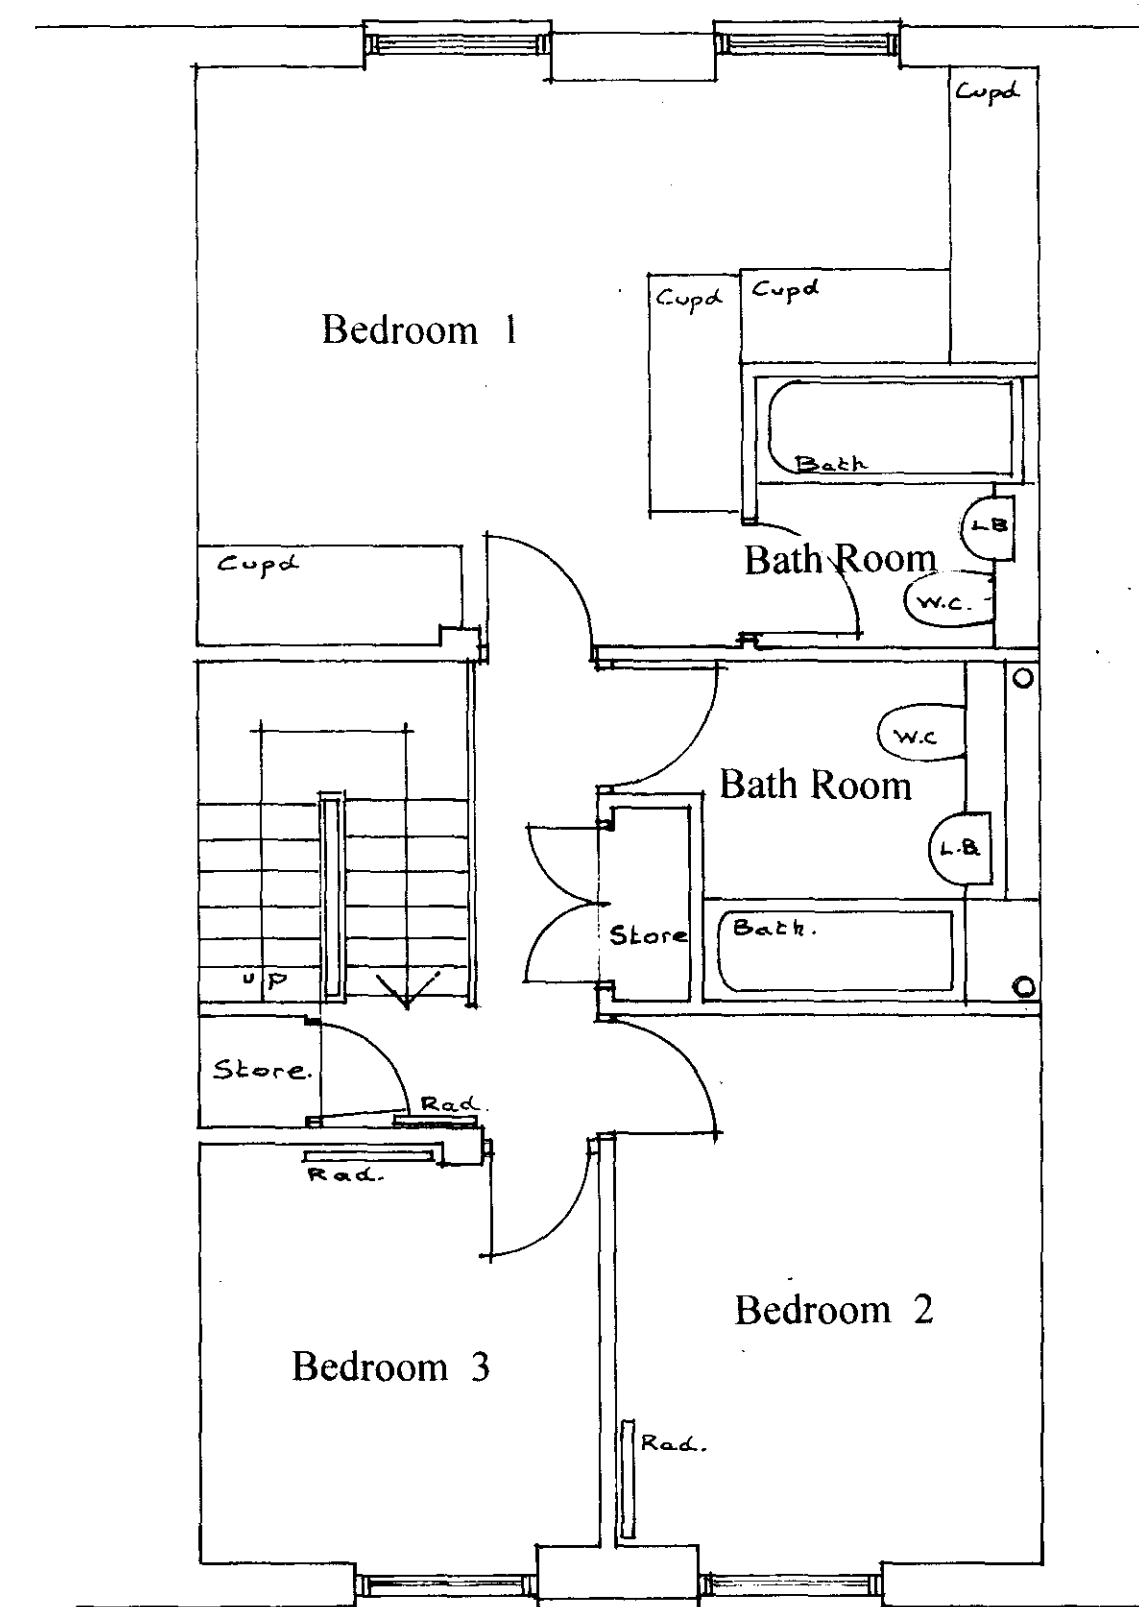

Second Floor Plan

Project
 Proposed Alterations & Additions
 To No. 9 Huson Close,
 London, NW3 3JW.

Client
 Dr. A. Bayes & Dr. J. Uprichard.

Title
 Plans as Existing

Scale
 1 : 50

Date
 March 2009

Drawing No.
 2901 / 01

Drawn
 VH.