


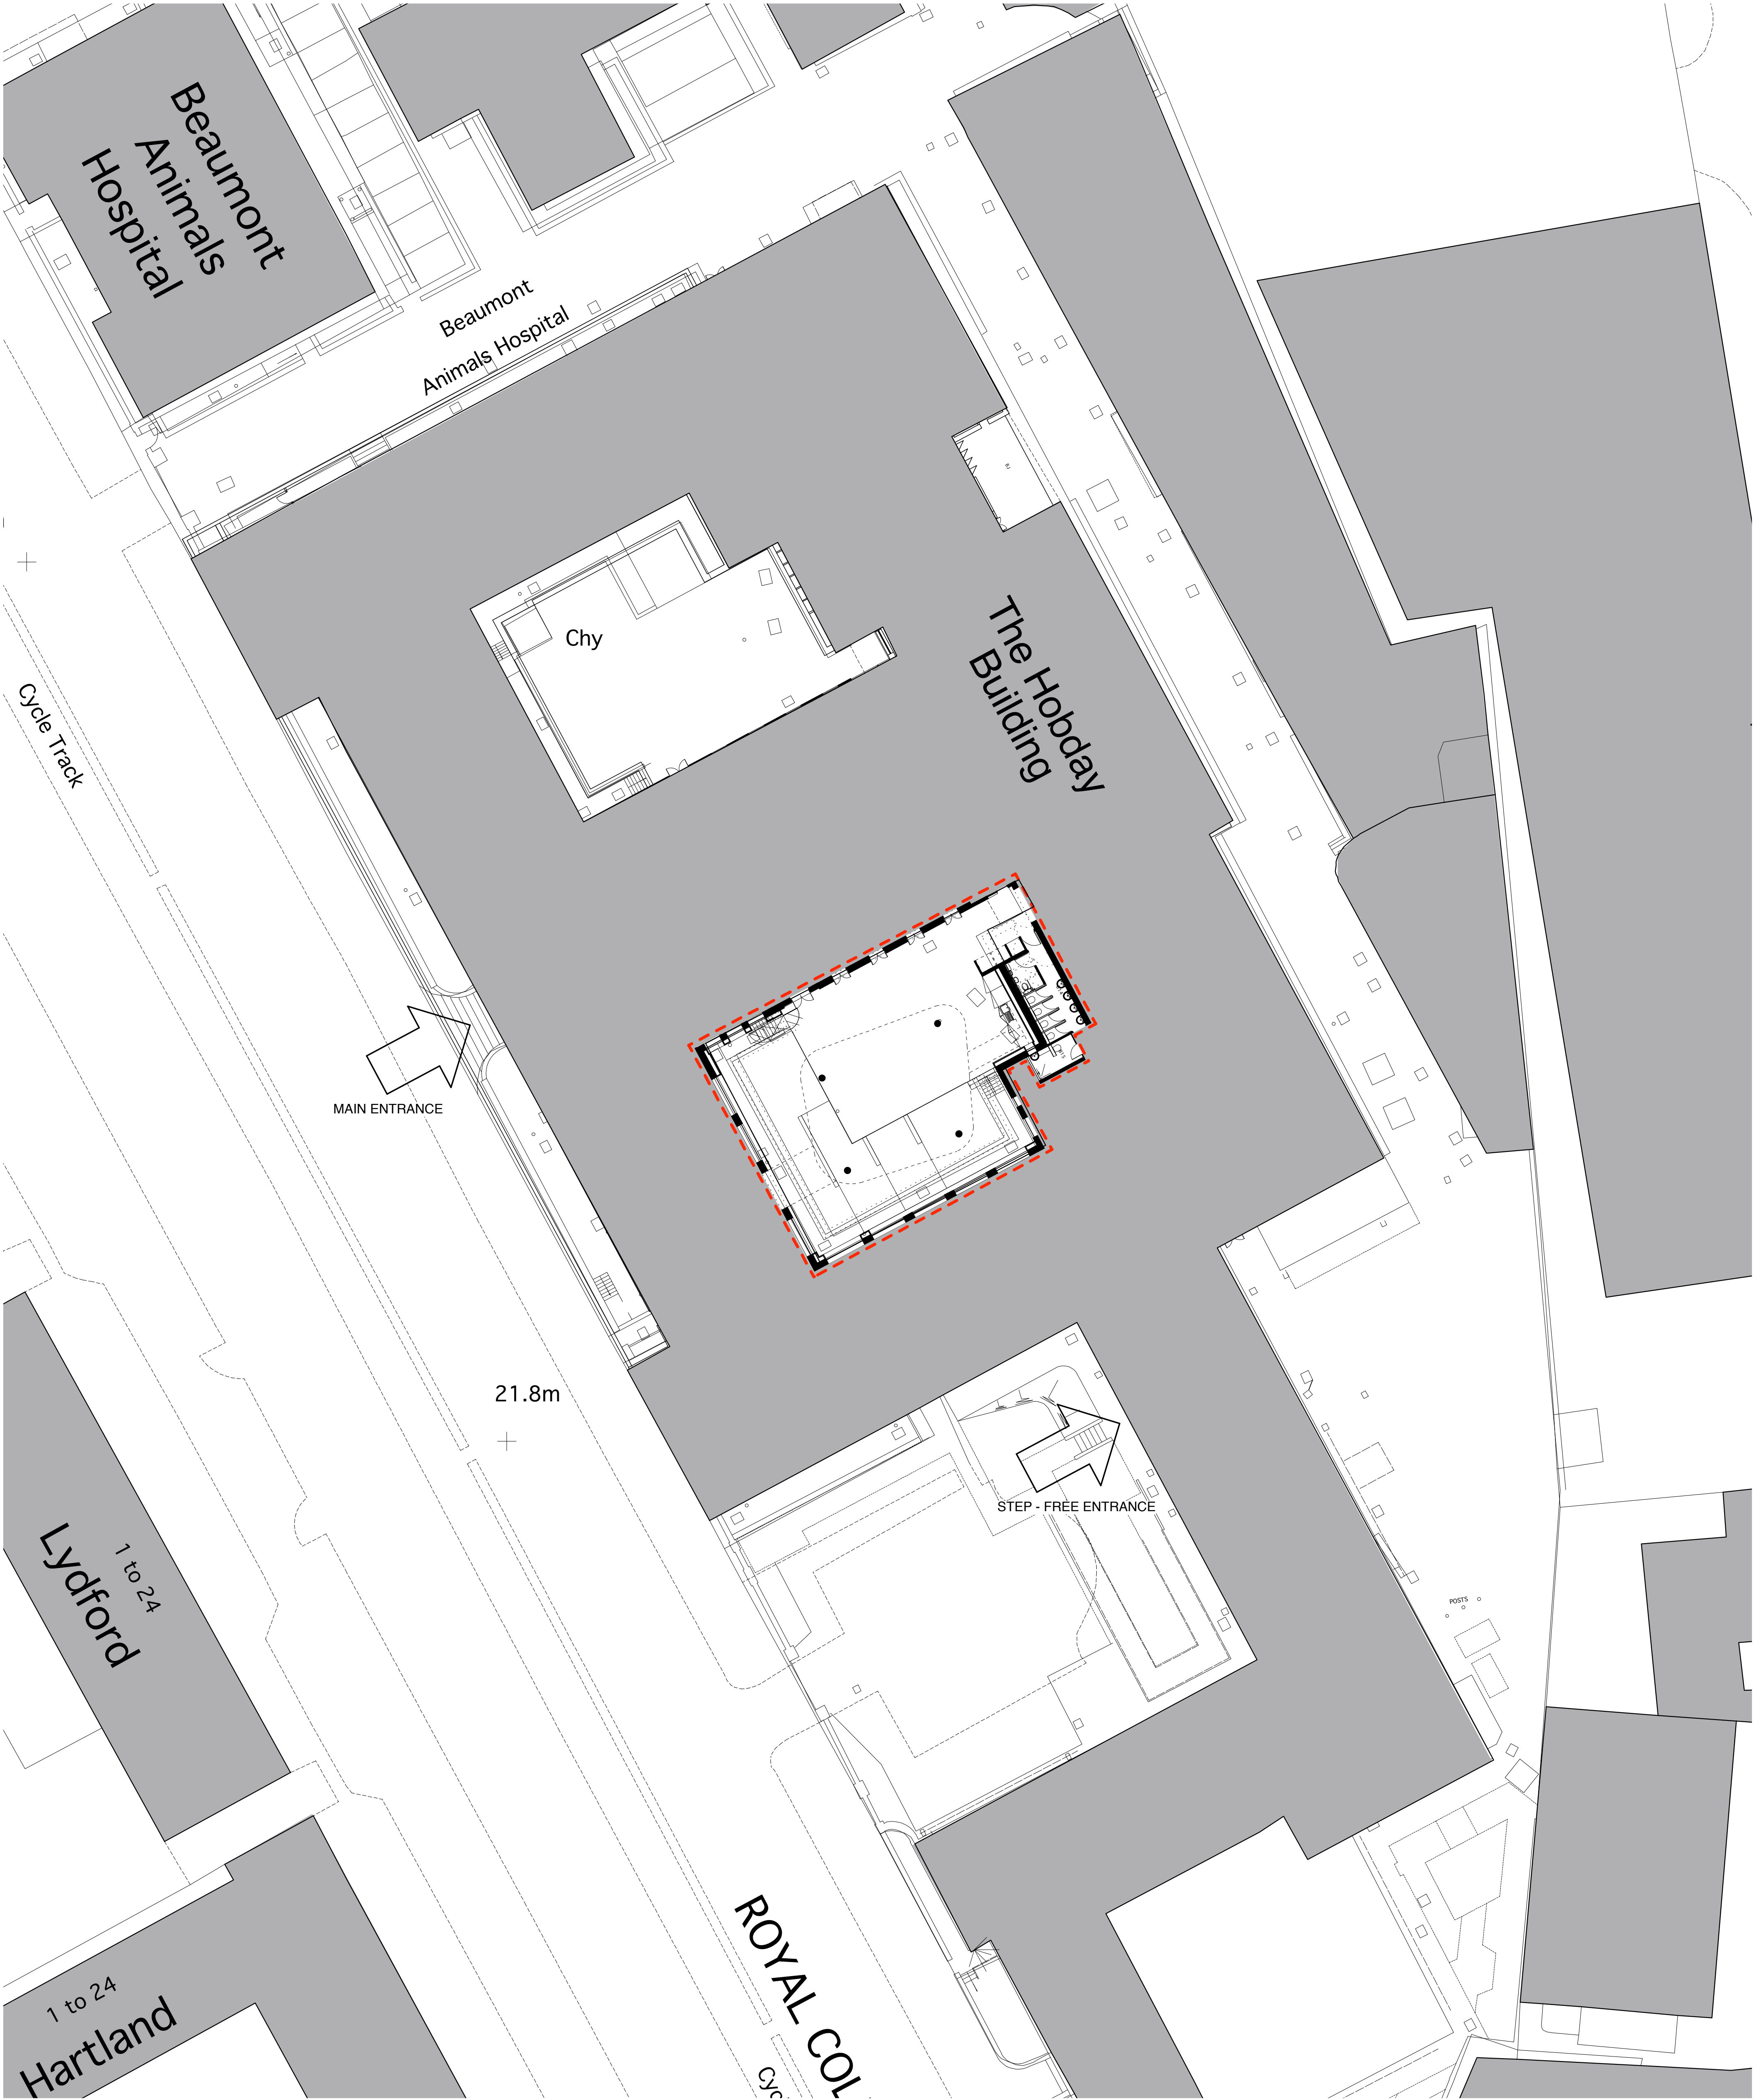

key
- - - Site Boundary

notes

revisions
A. 30.03.09 First Issue



project
Camden Social Learning Project
The Royal Veterinary College

drawing
Site Plan

scale @ A1
1: 200

date
30.03.09

status
For Planning

drawn by
IC

checked by

approved by

job n°.type.series.revision
2001_GAD_400002_A

do not scale. © architecture plb

53 Great Suffolk Street
London
SE1 0DB
T: +44 (0) 20 7922 0500
F: +44 (0) 20 7922 0550

St Thomas Street
Winchester
Hampshire
SO23 9HD
T: +44 (0) 1962 842200
F: +44 (0) 1962 840962

E: mail@architectureplb.com
W: www.architectureplb.com

architecture plb