


EXISTING ROOF PLAN

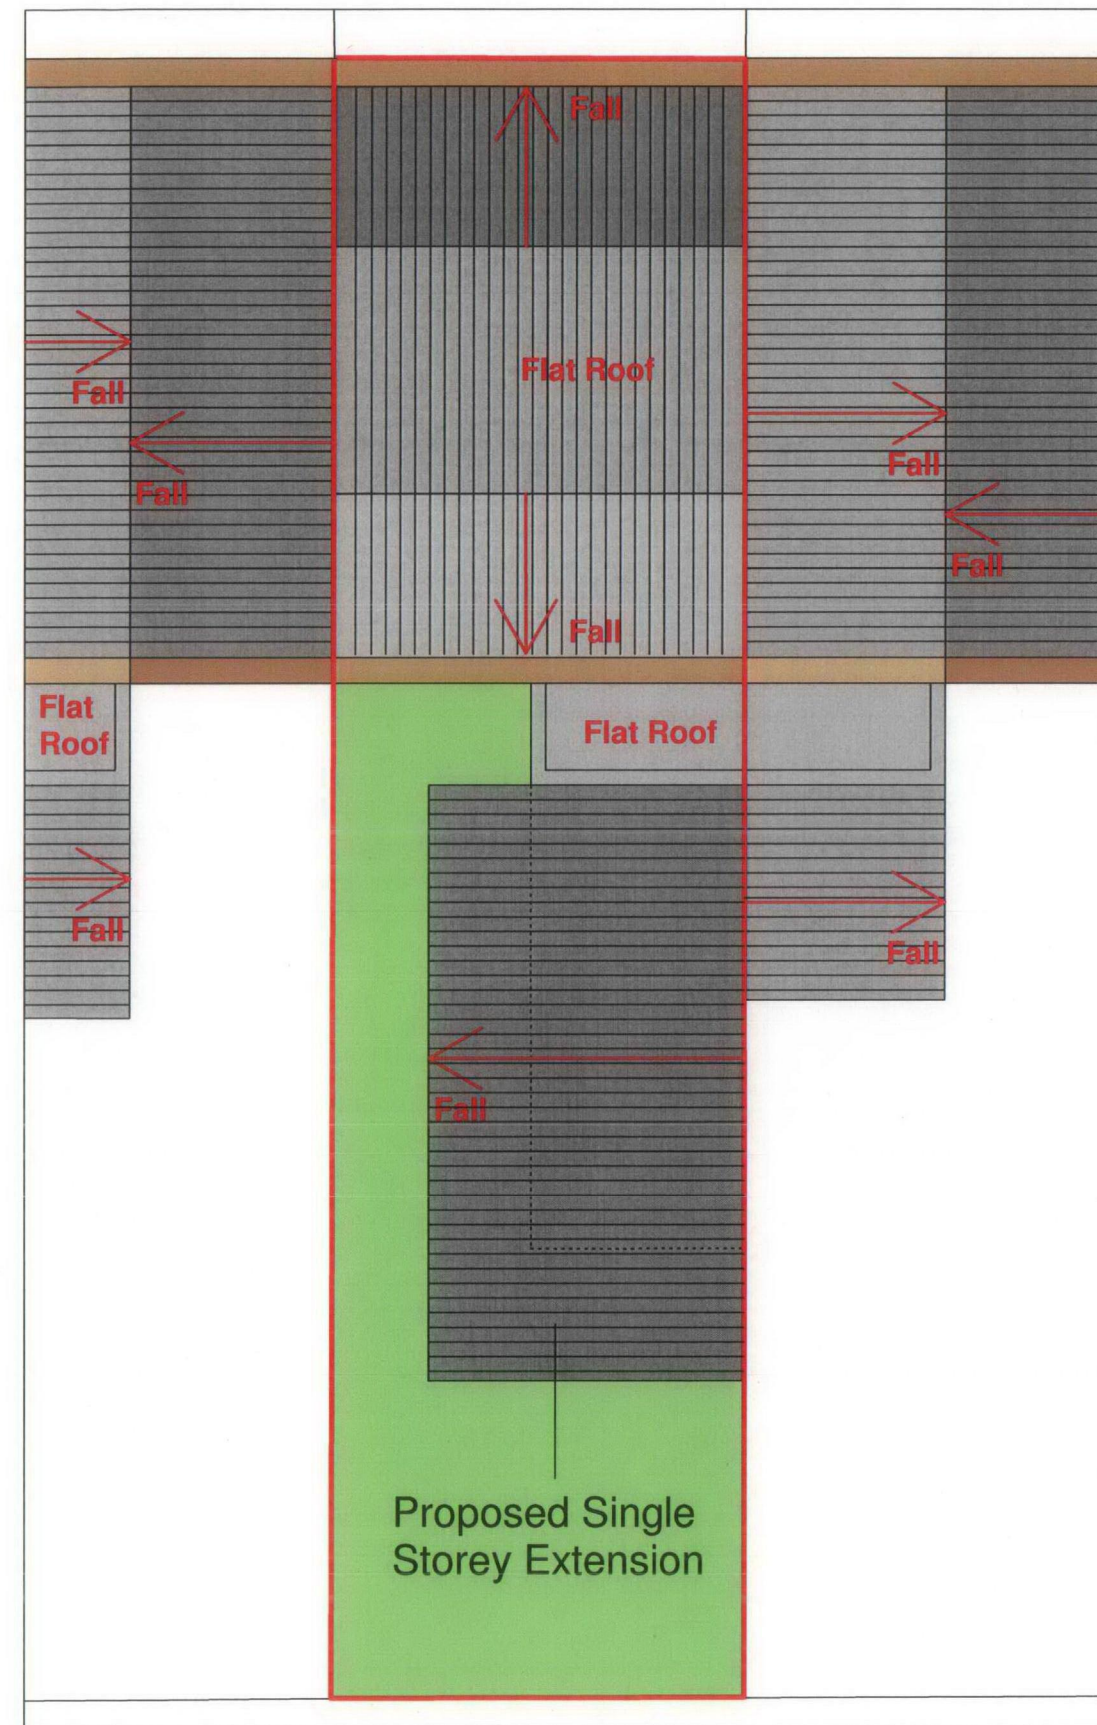

PROPOSED ROOF PLAN

0m 2m 4m 6m 8m 10m

Scale 1:100

Drawing	Scale	Drawing No	Project	Client	Date	
Existing & Proposed Roof Plan 1:100@A3	1:100@A3	675/07	48A Falkland Road, London, NW5 2XA	Ms Mary O'Reilly	07.05.2009	<div> <div>RECEIVED</div> <div>12 MAY 2009</div> </div>