This drawing is the Copyright of Ideal Planning Permissions

Solution State Copyright of Ideal Planning Permissions


FALKLAND ROAD


FALKLAND ROAD

Hall

Willingham Close

**LOCATION PLAN SCALE 1:1250** 

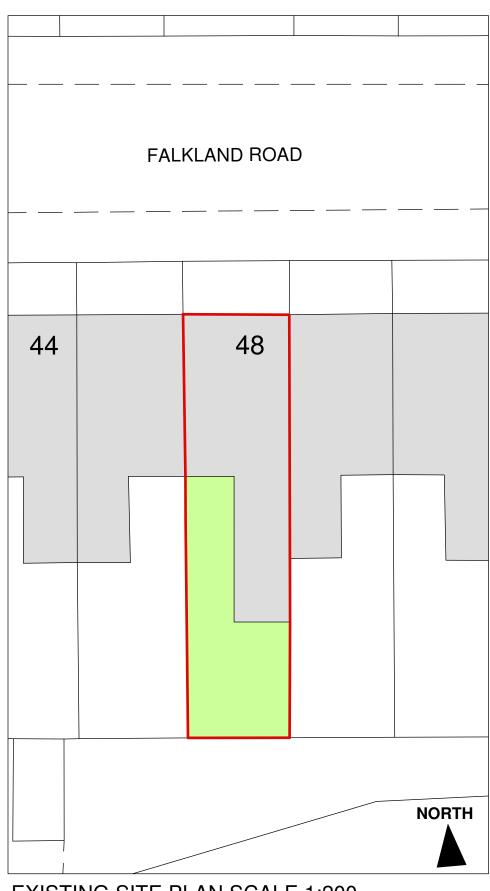

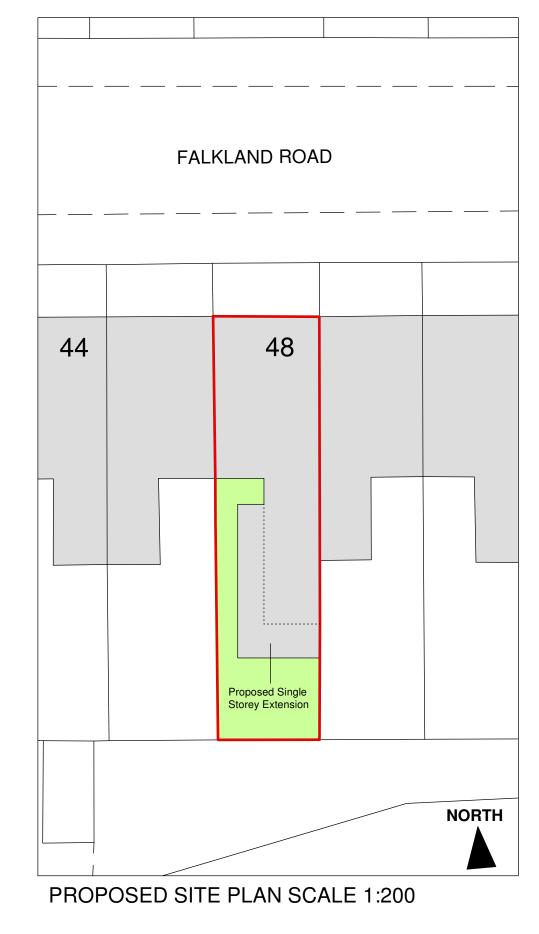

**EXISTING SITE PLAN SCALE 1:200** 

0m 2m 4m 6m 8m 10m 12m 14m 16m 18m 20m Scale 1:200

Location and Site Plan

Scale
1:1250/
1:200@A3

Drawing No
48A Falkland Road,
London, NW5 2XA

Project
48A Falkland Road,
London, NW5 2XA

Ms Mary O'Reilly

Date
06.04.2009

Planning Permissions

**NORTH**