


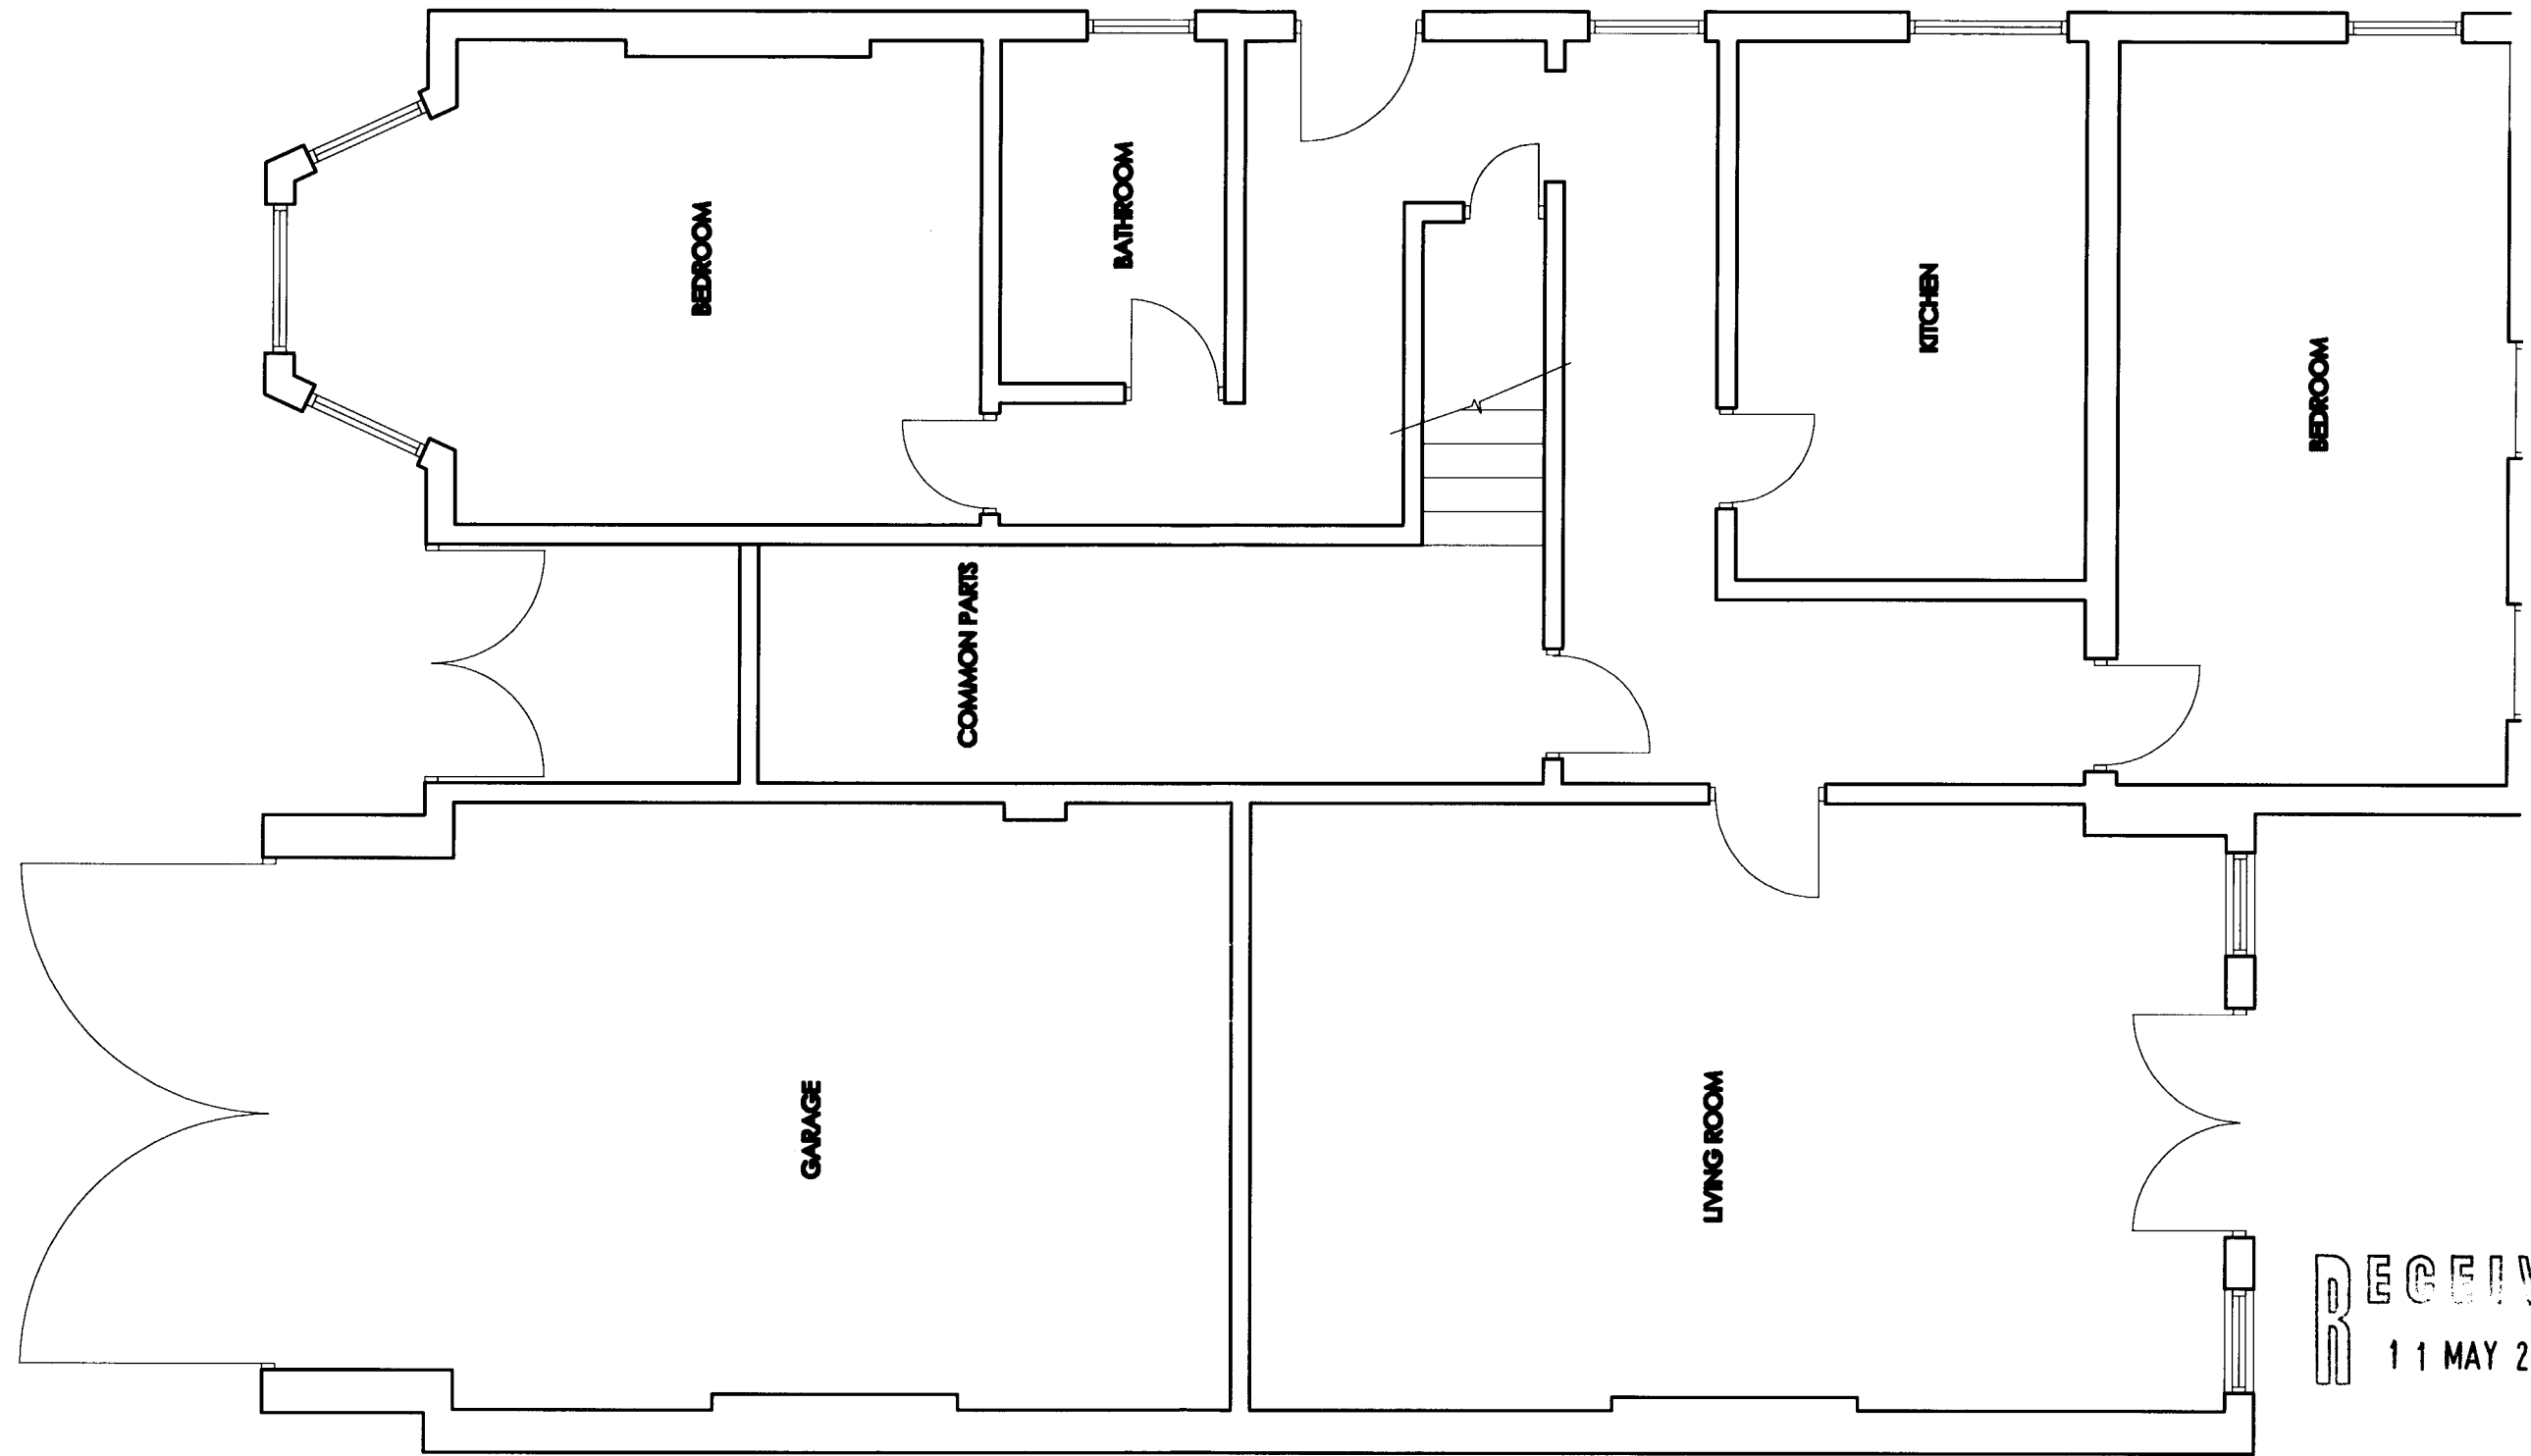

RECEIVED
11 MAY 2009

REVISIONS					TITLE :		DRAWING :	
Rev	Date	Detail			PROPOSED GARAGE CONVERSION 67 GREENCROFT GARDENS LONDON NW6		EXISTING GROUND FLOOR PLAN	
					Date : 15-03-2009		Drawn By : mjl	
					Scale : 1:50 (A3)		Revision : A	
					Drawg No. : 67GG - 06			