


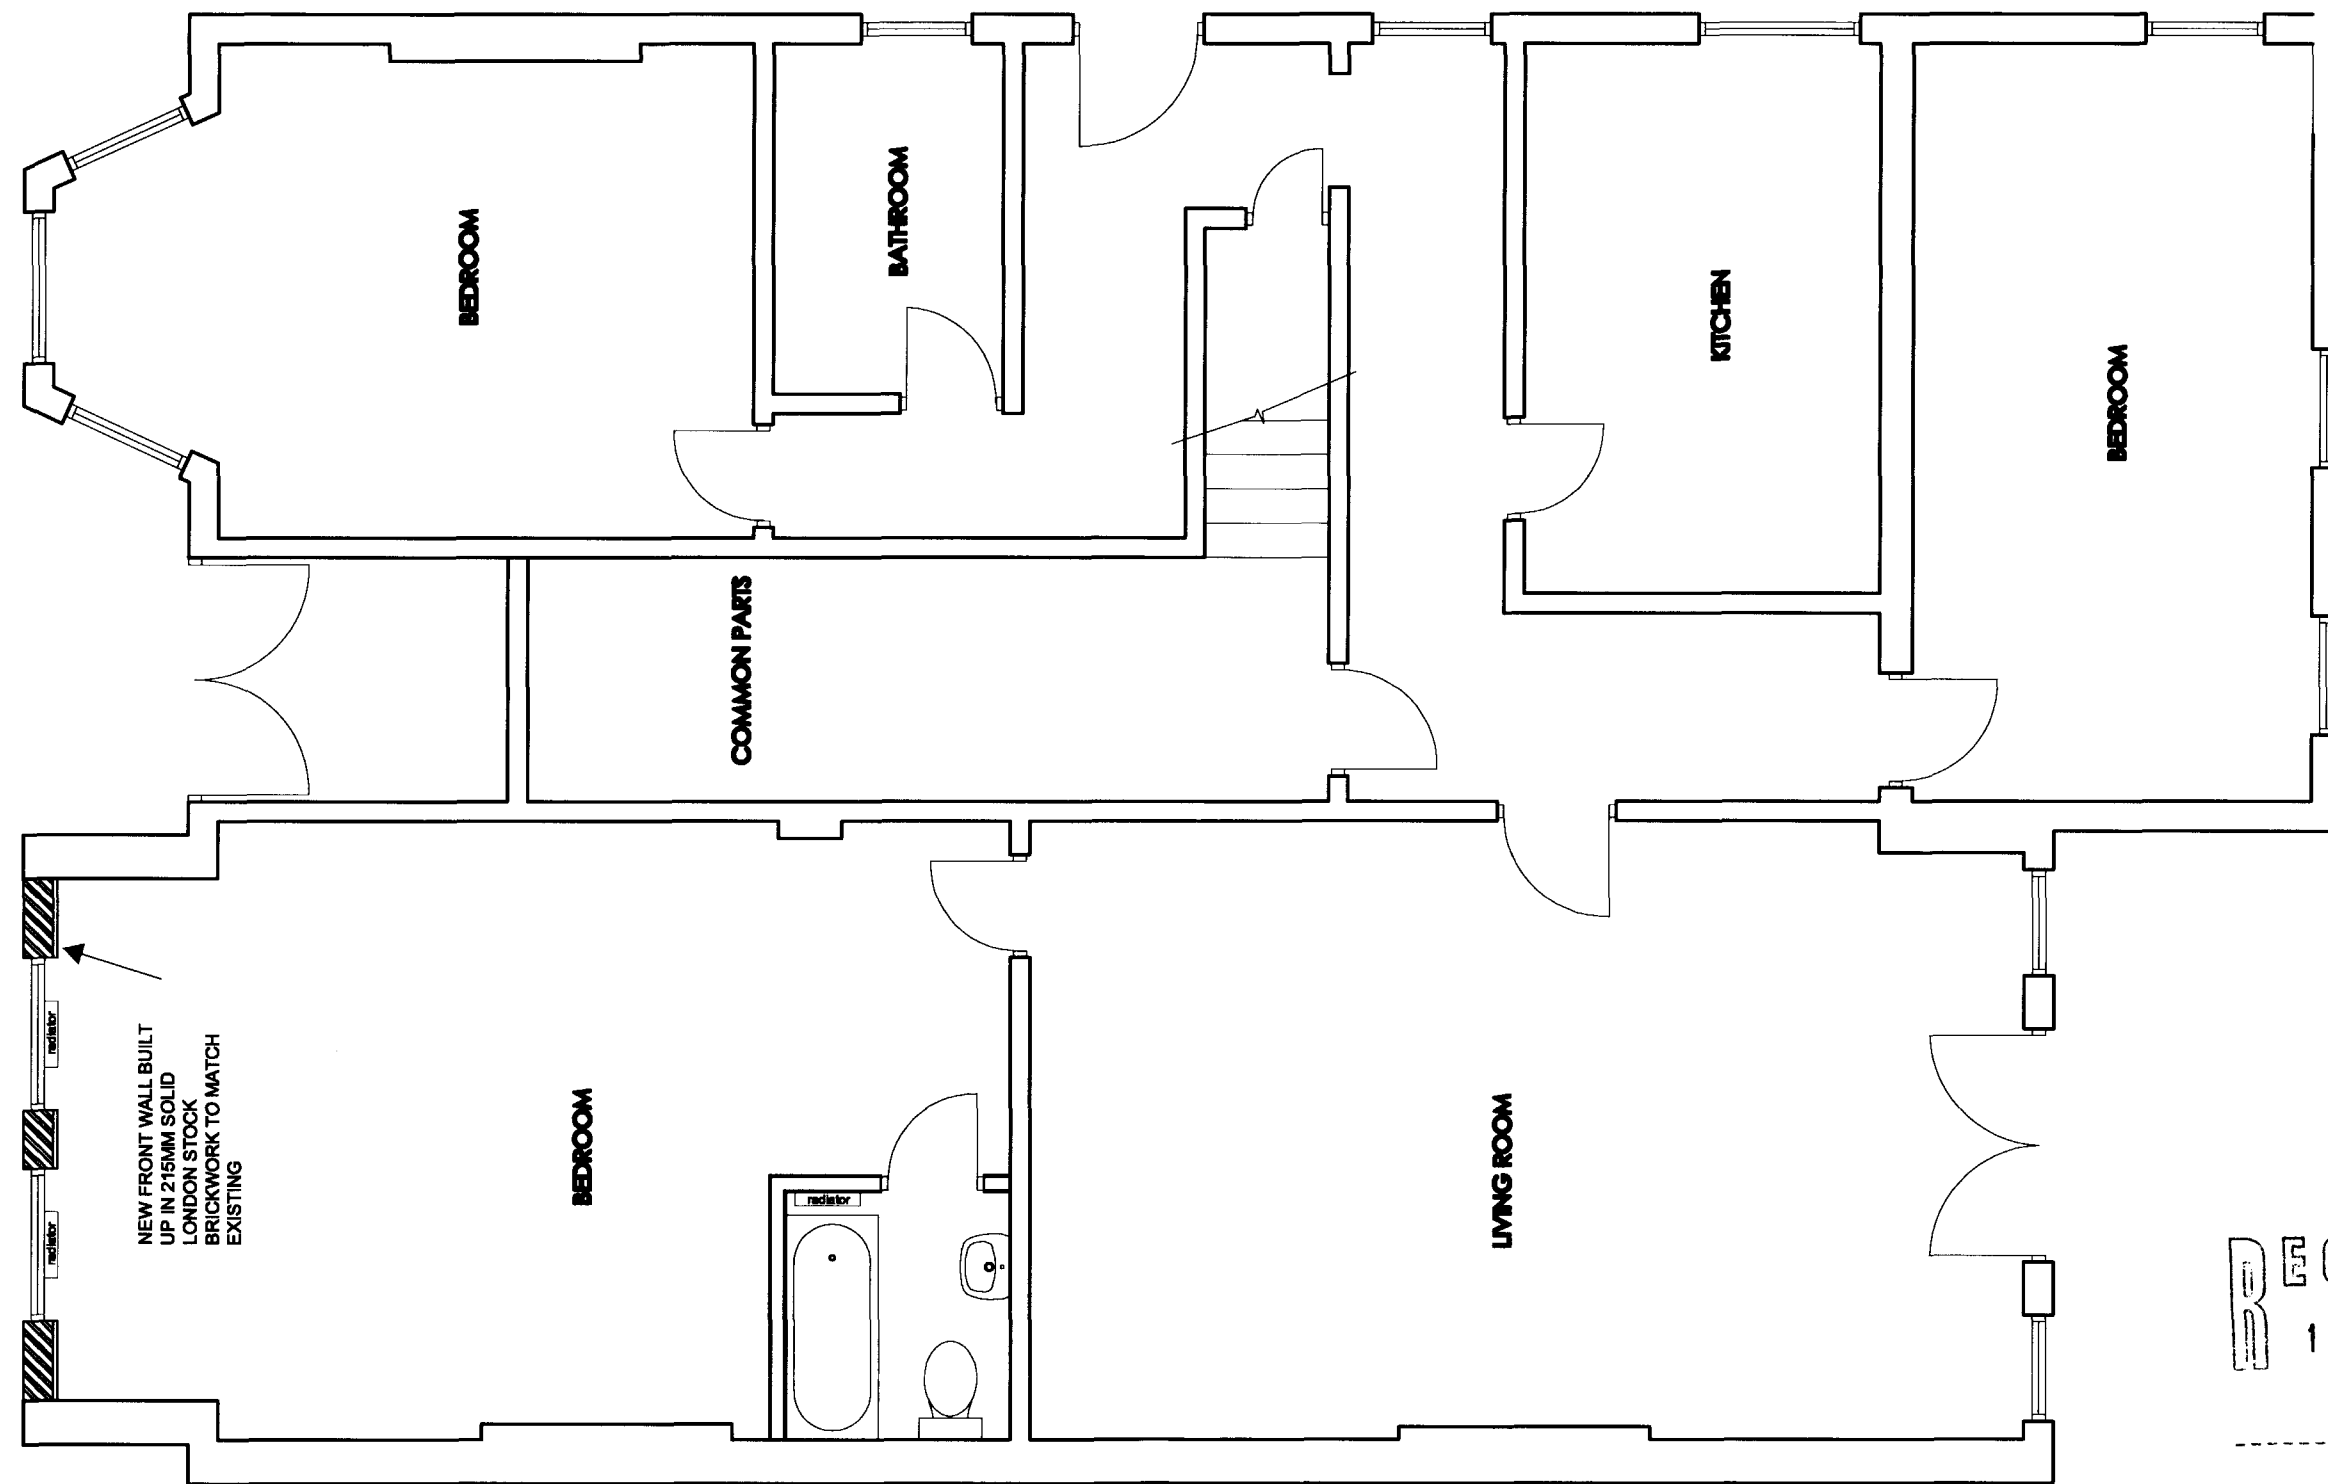

RECEIVED
11 MAY 2009

REVISIONS					TITLE: PROPOSED GARAGE CONVERSION 67 GREENCROFT GARDENS LONDON NW6		DRAWING: PROPOSED GROUND FLOOR PLAN	
Rev	Date	Detail						
					Date: 15-03-2009	Drawn by: mjl	Scale: 1:50 (A3)	Revision: A
							Drawn No.: 67GG - 07	