



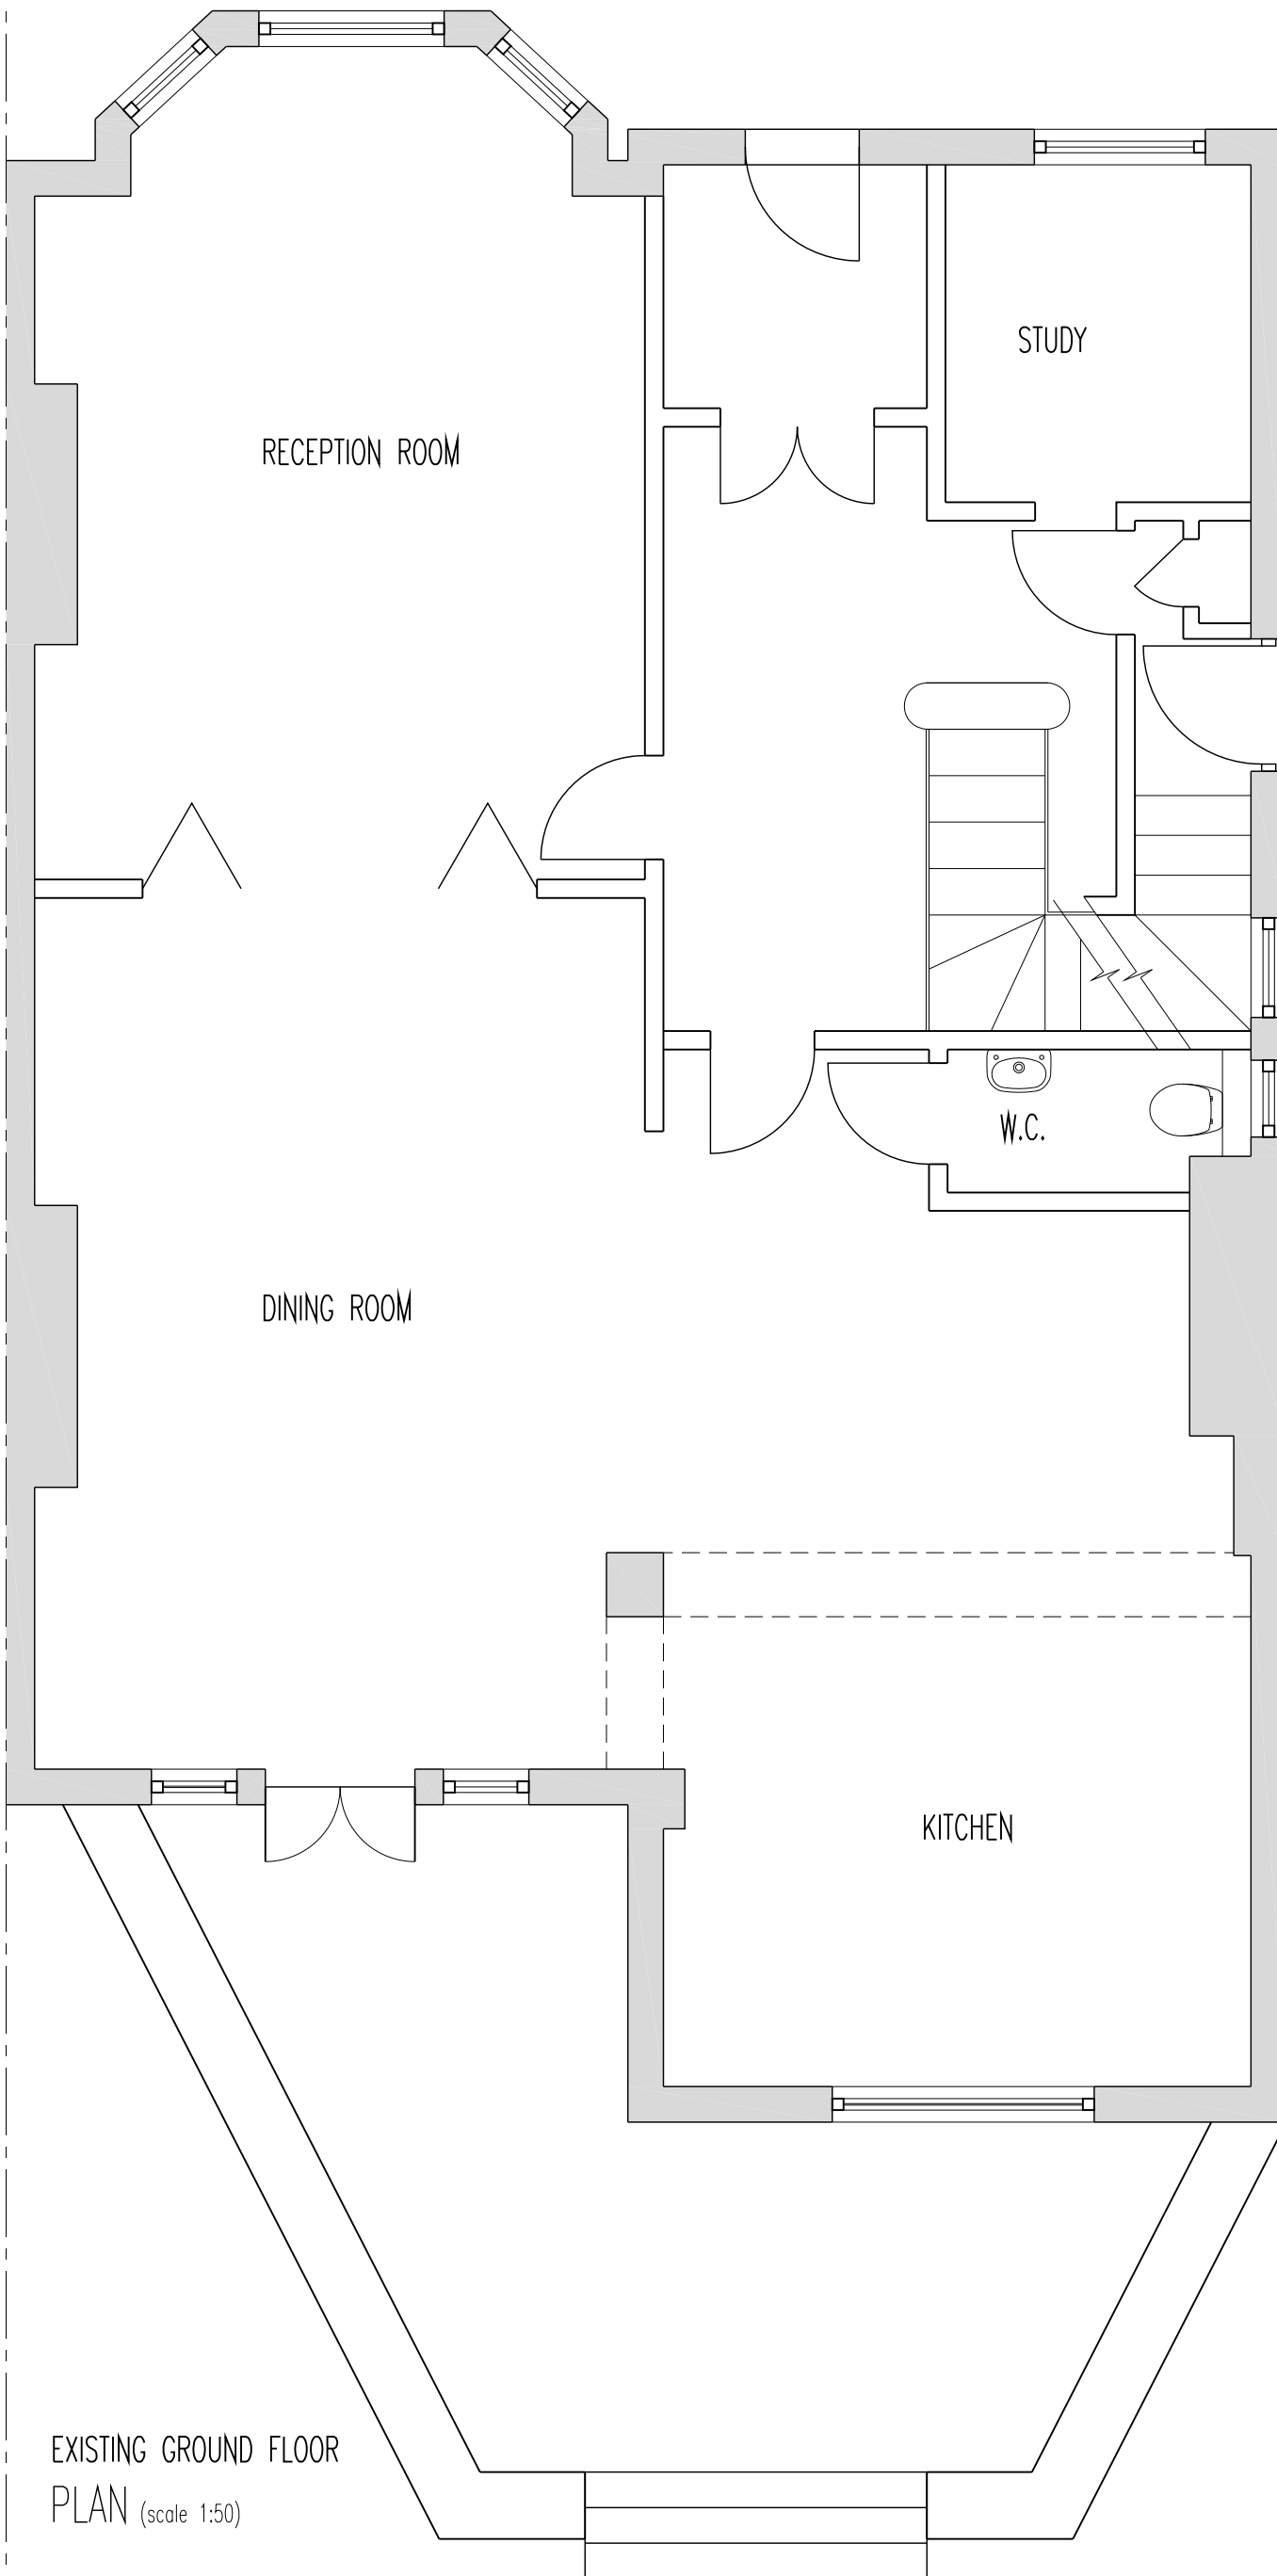


EXISTING GROUND FLOOR
PLAN (scale 1:50)

REVISIONS		
ALGOA Property Services Ltd., 7 Denbigh Street London SW1V 2HF Tel: 020 7828 2405 E-mail: info@algoa.co.uk		
SITE	FAIRHAZEL GARDENS	
TITLE	GROUND FLOOR PLAN EXISTING	
DATE	APR 09	SCALE 1:50 (A3)
DRAWN	TR	REV -
DRWG No	08/E12/P01	

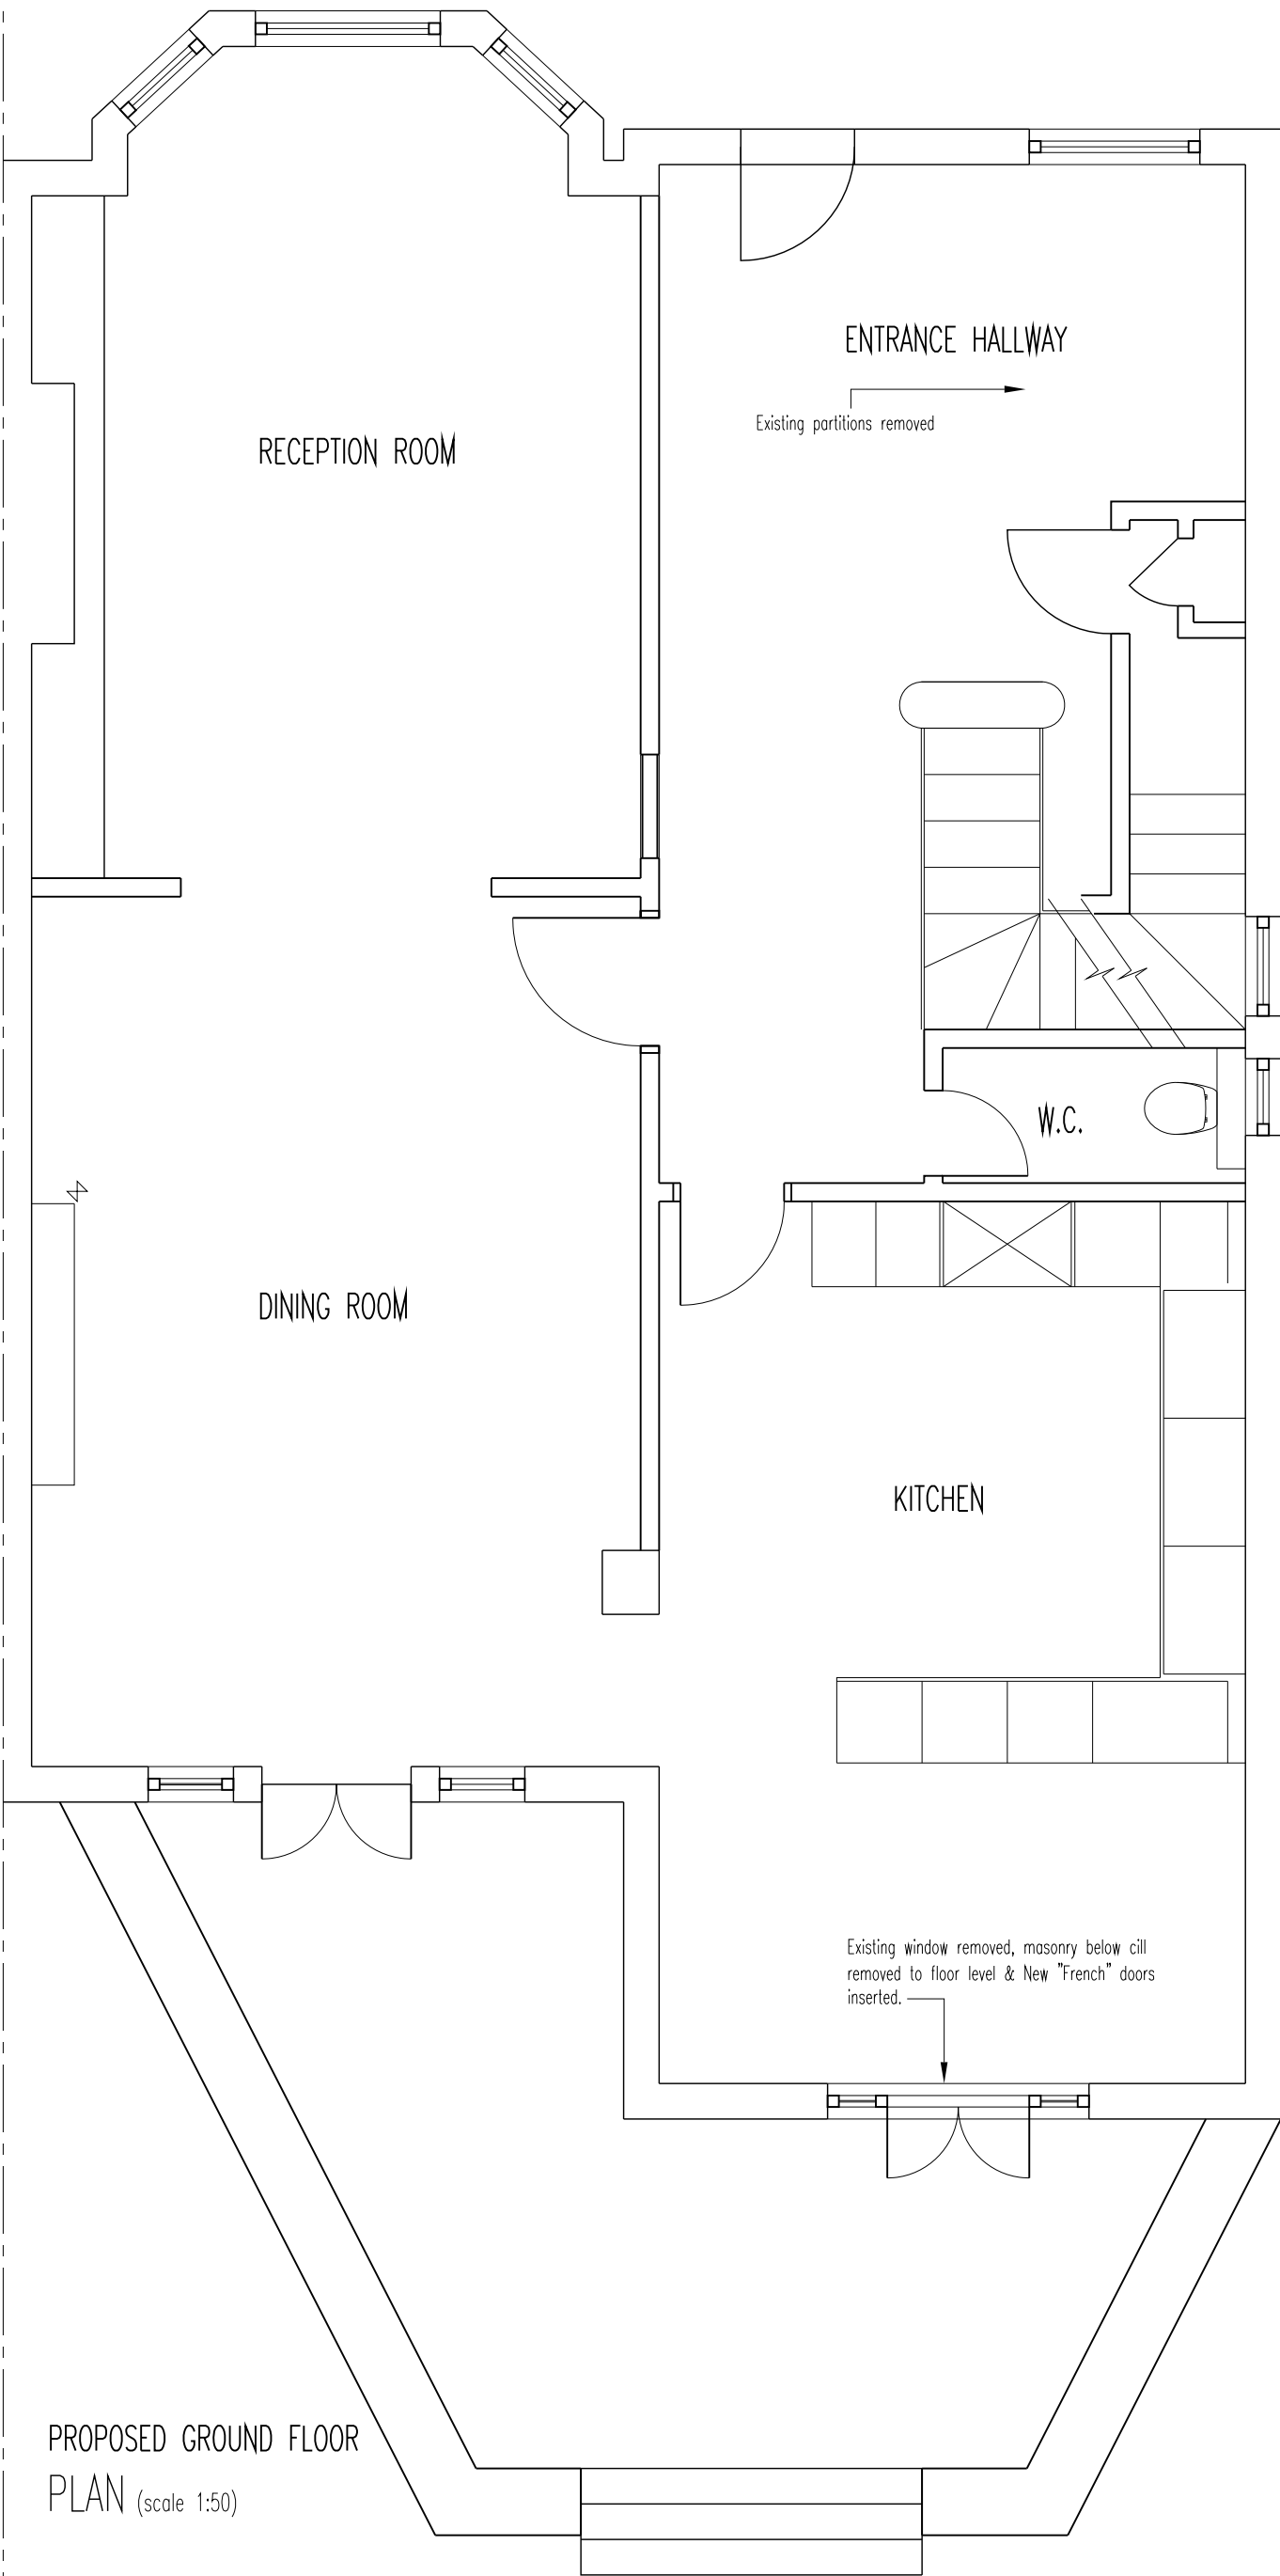


PROPOSED GROUND FLOOR
PLAN (scale 1:50)

REVISIONS		
ALGOA Property Services Ltd., 7 Denbigh Street London SW1V 2HF Tel: 020 7828 2405 E-mail: info@algoa.co.uk		
SITE	FAIRHAZEL GARDENS	
TITLE	GROUND FLOOR PLAN PROPOSED	
DATE	APR 09	SCALE 1:50 (A3)
DRAWN	TR	REV -
DRWG No	08/E12/P02	

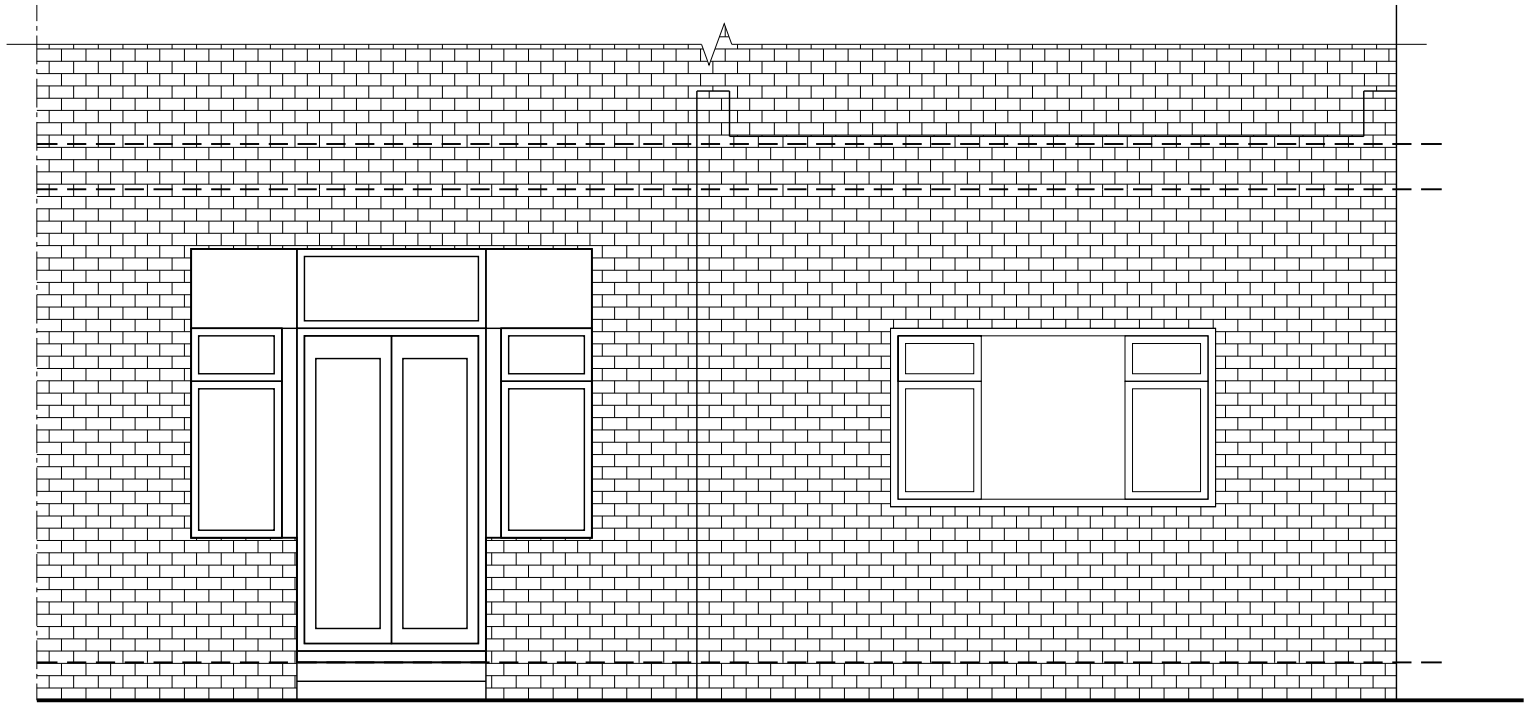

EXISTING (PART) REAR
ELEVATION (scale 1:50)

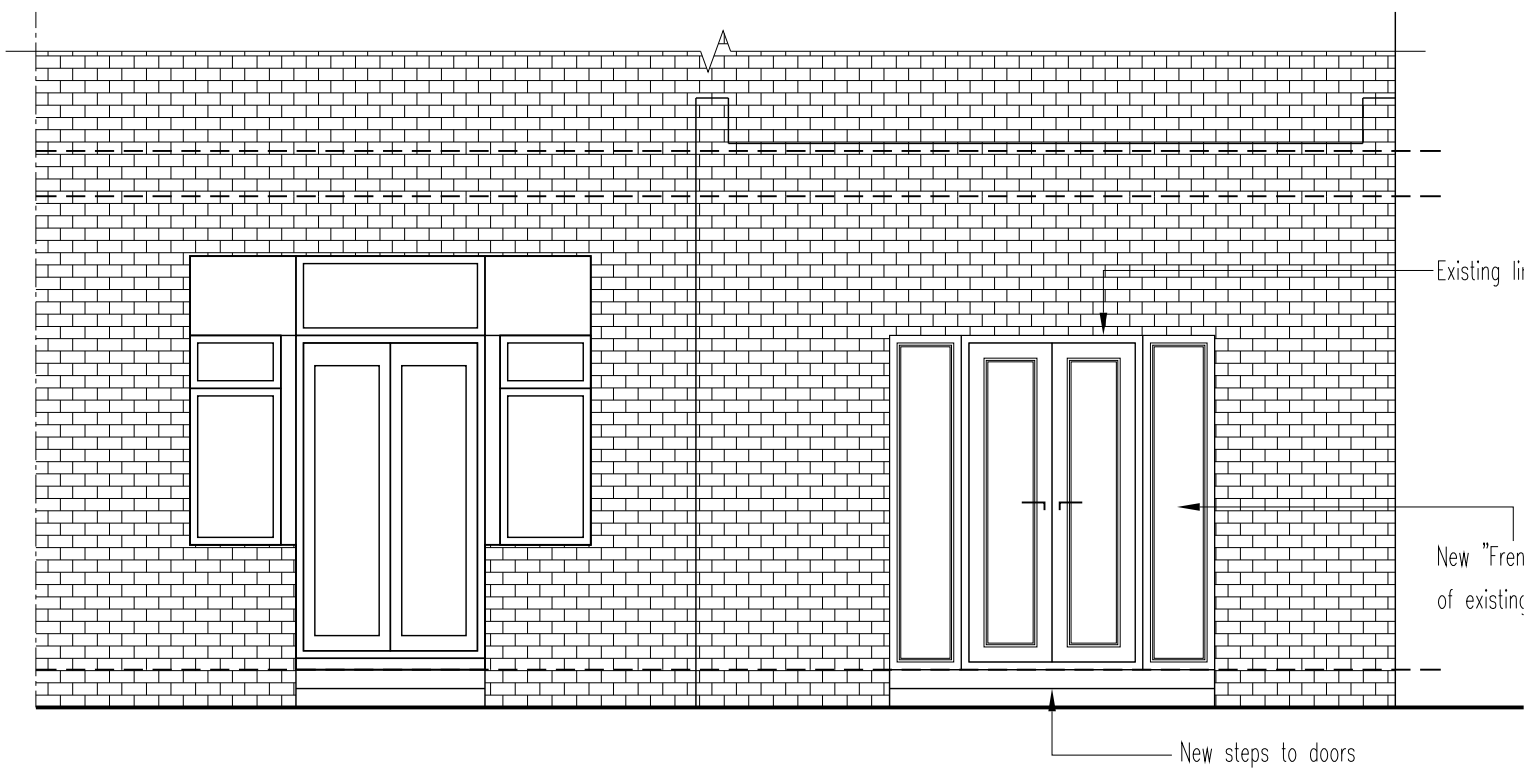

PROPOSED (PART) REAR
ELEVATION (scale 1:50)

REVISIONS	
ALGOA Property Services Ltd., 7 Denbigh Street London SW1V 2HF Tel: 020 7828 2405 E-mail: info@algoa.co.uk	
SITE	FAIRHAZEL GARDENS
TITLE	ELEVATIONS EXISTING & PROPOSED
DATE	APR 09
SCALE	1:50 (A3)
DRAWN	TR
REV	-
DRWG No	08/E12/P03