




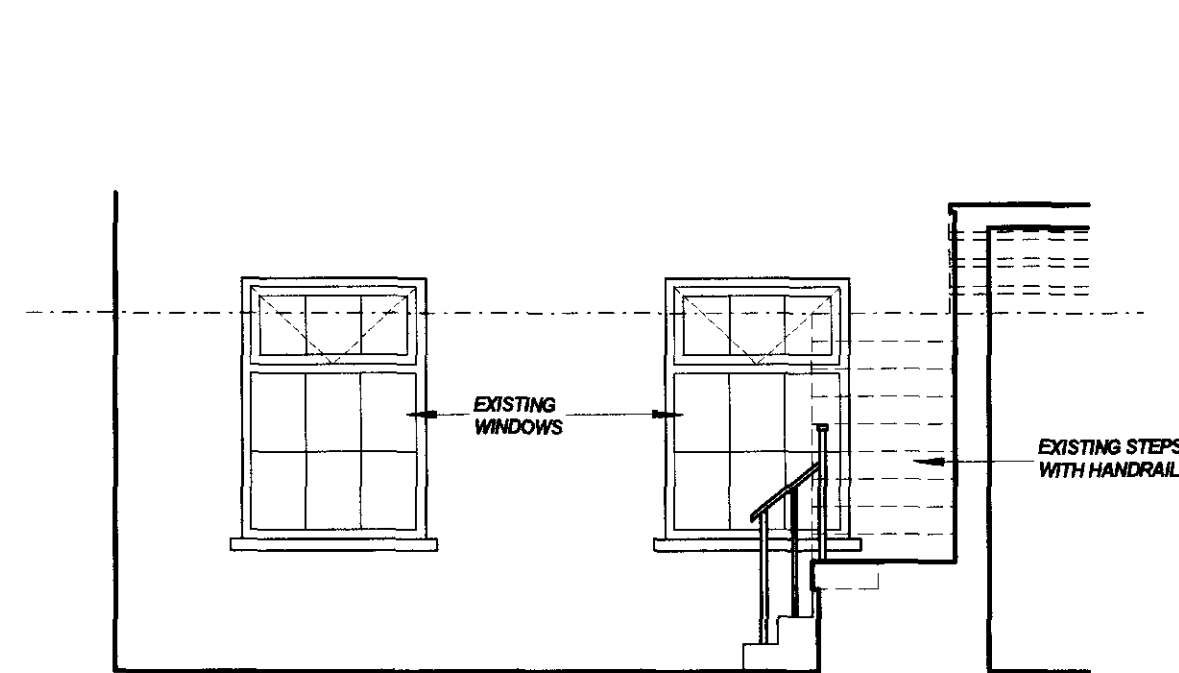


ELEVATION A

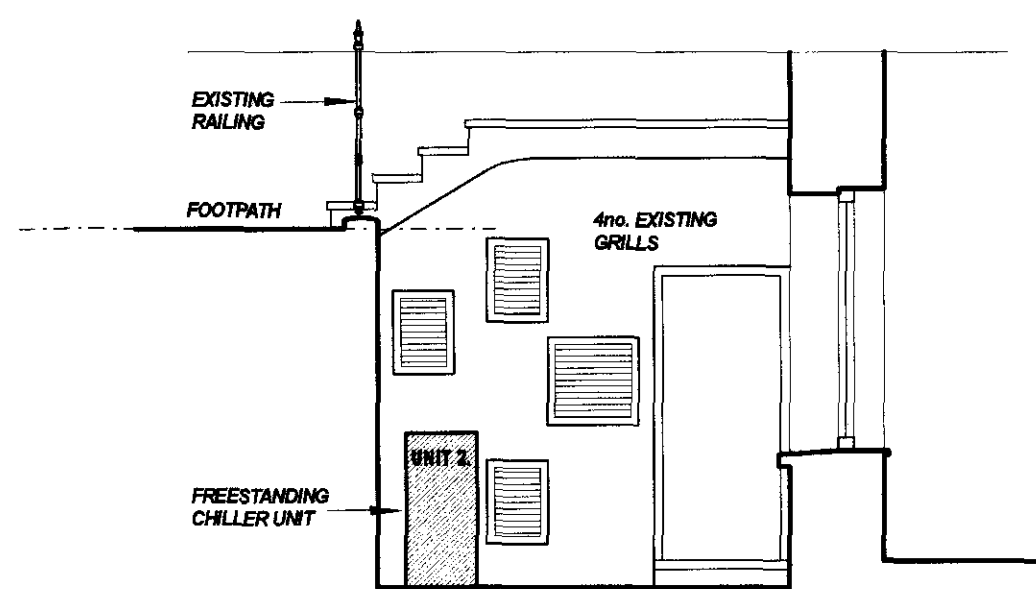


ELEVATION B

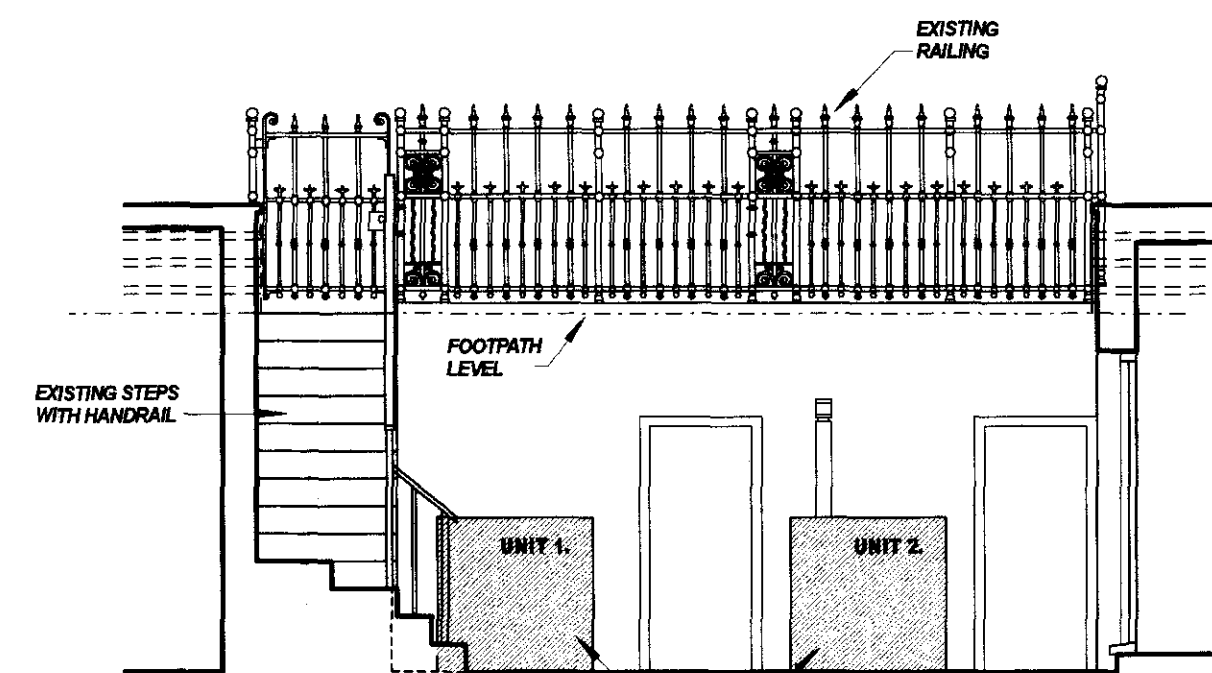

ELEVATION C

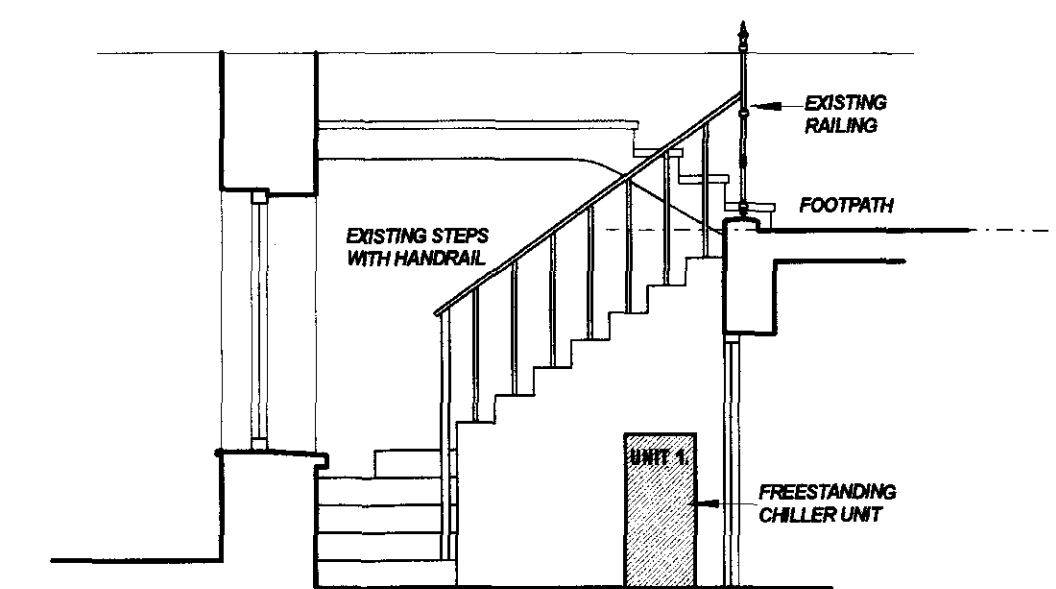

ELEVATION D

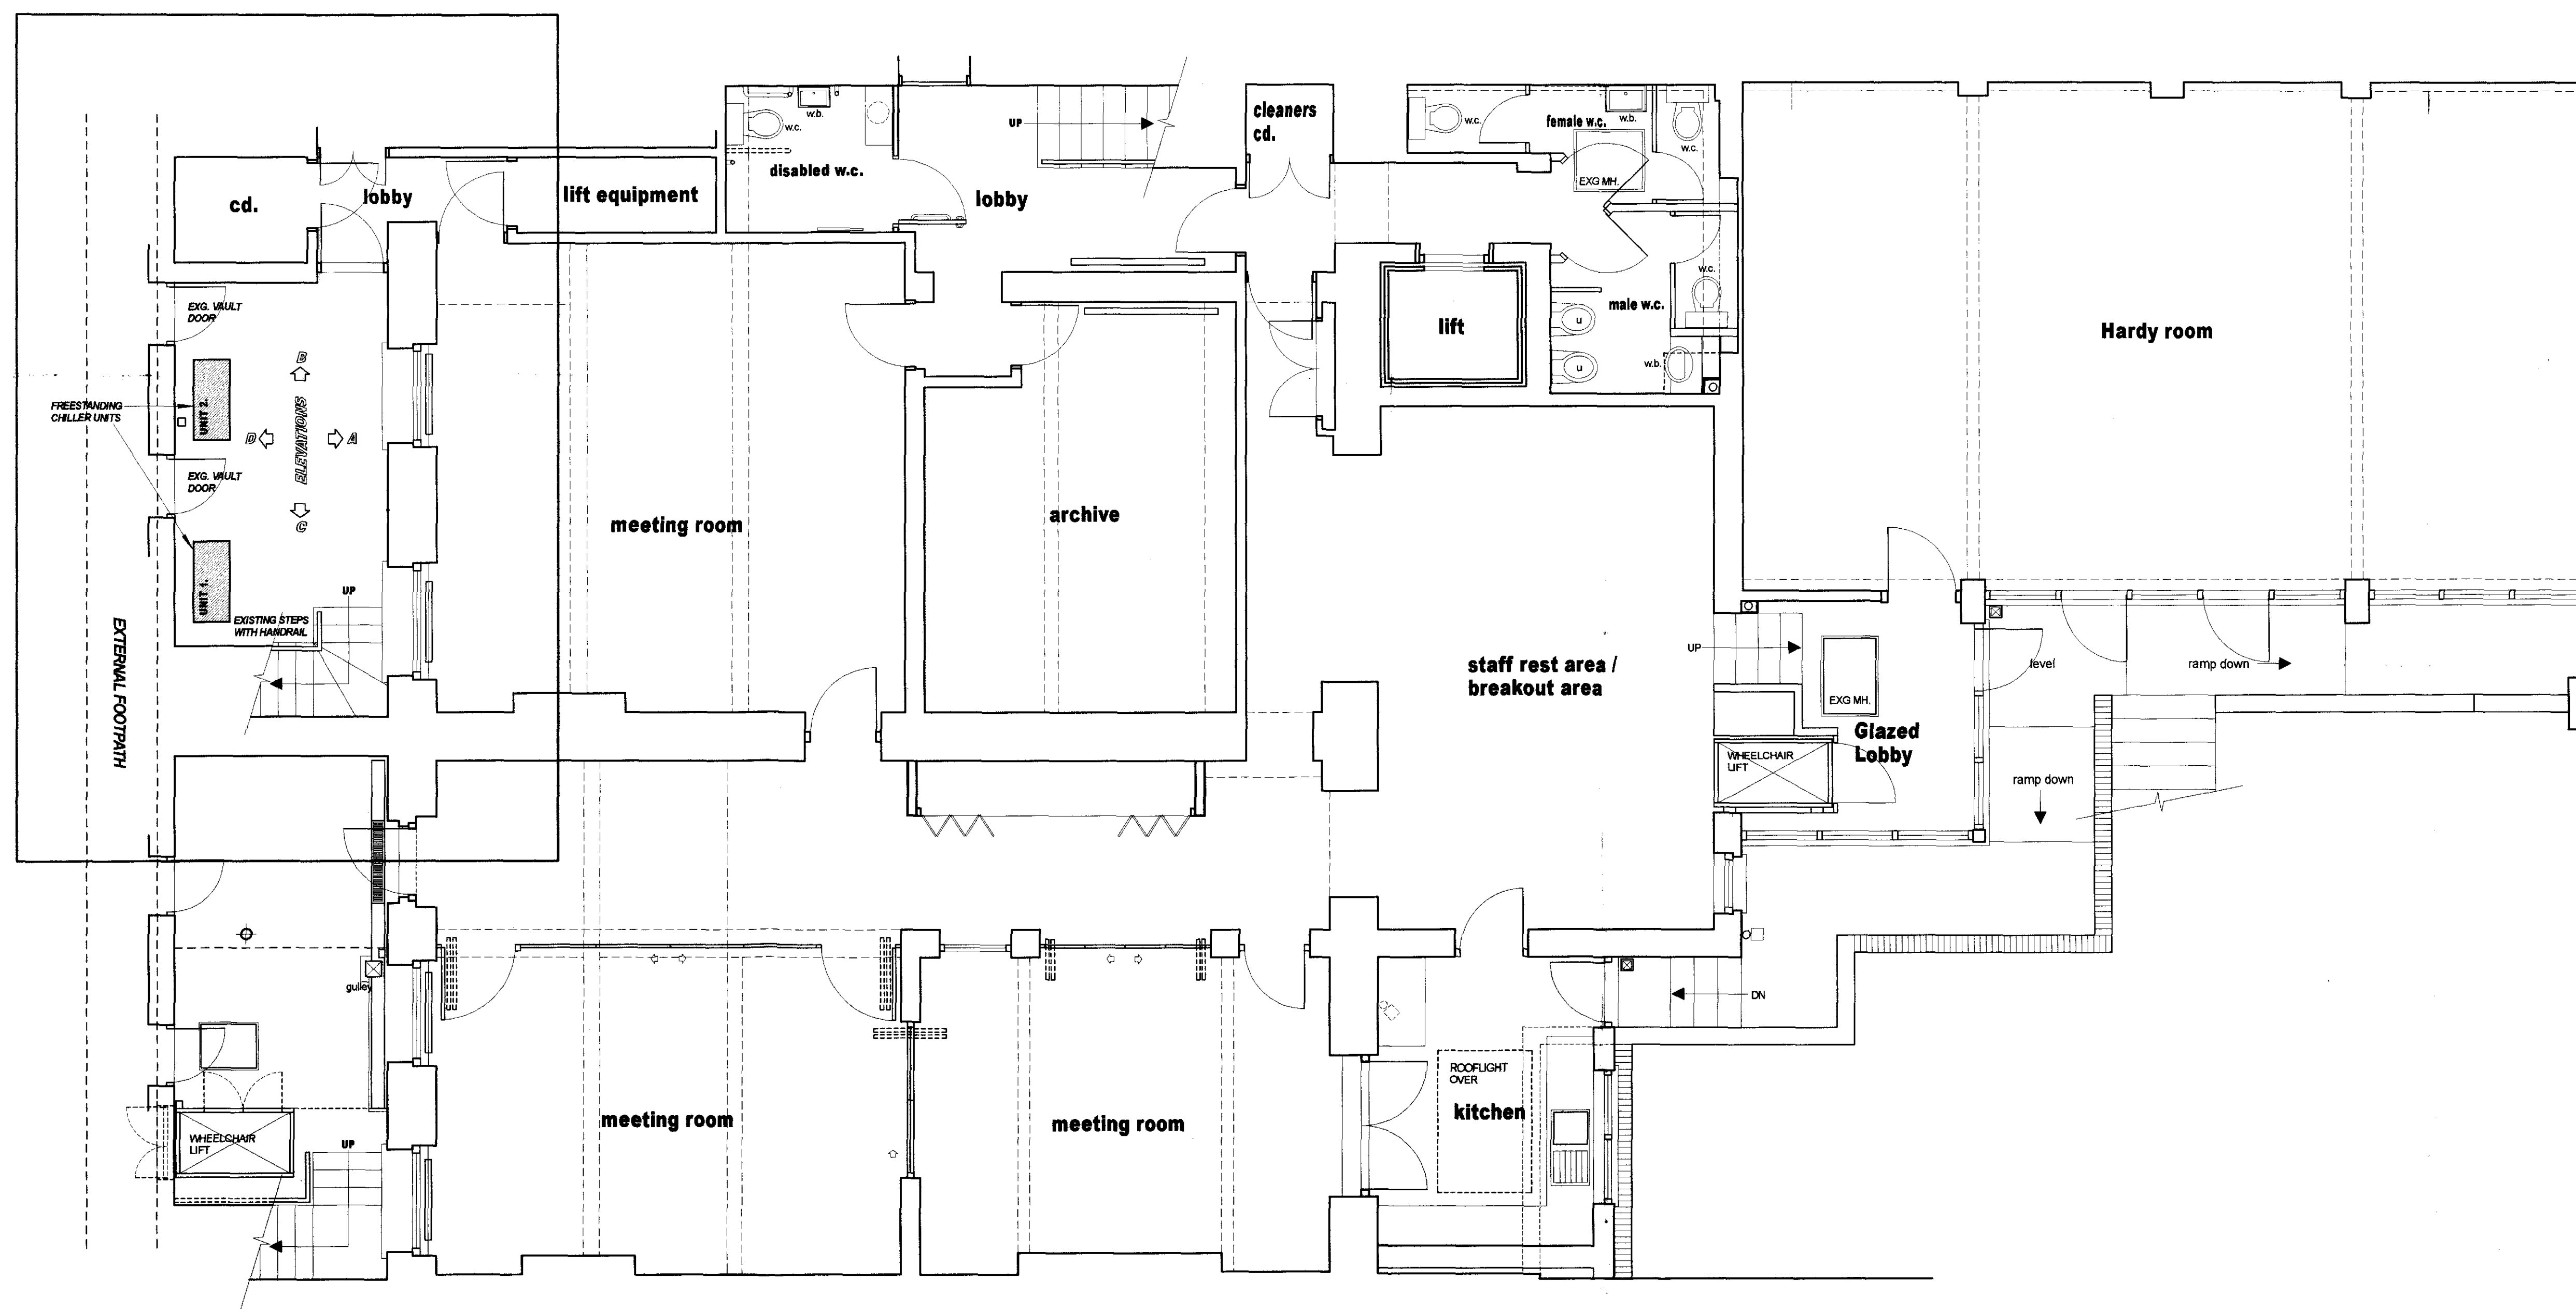

LOWER GROUND FLOOR PLAN - scale 1 : 50

REVISION	DATE	DESCRIPTION
FCM FOX CURTIS MURRAY Project Managers & Surveyors 14 Charlotte Mews, London. W1T 5EL Tel : 020 7323 5758 Fax : 020 7323 5859 Copyright : F. C. Murray Ltd.		
Client LONDON MATHEMATICAL SOCIETY		
Project Address De MORGAN HOUSE RUSSELL SQUARE		
Title INSTALLATION OF FREE STANDING CHILLER UNITS TO FRONT LIGHTWELL - LOWER GROUND FLOOR.		
Drawing No. FCM/1133/01		Rev.
Scale 1:50	Date 17-04-2009	Drawn by GJW
		Checked