



GROUND FLOOR PLAN.




FIRST FLOOR PLAN.

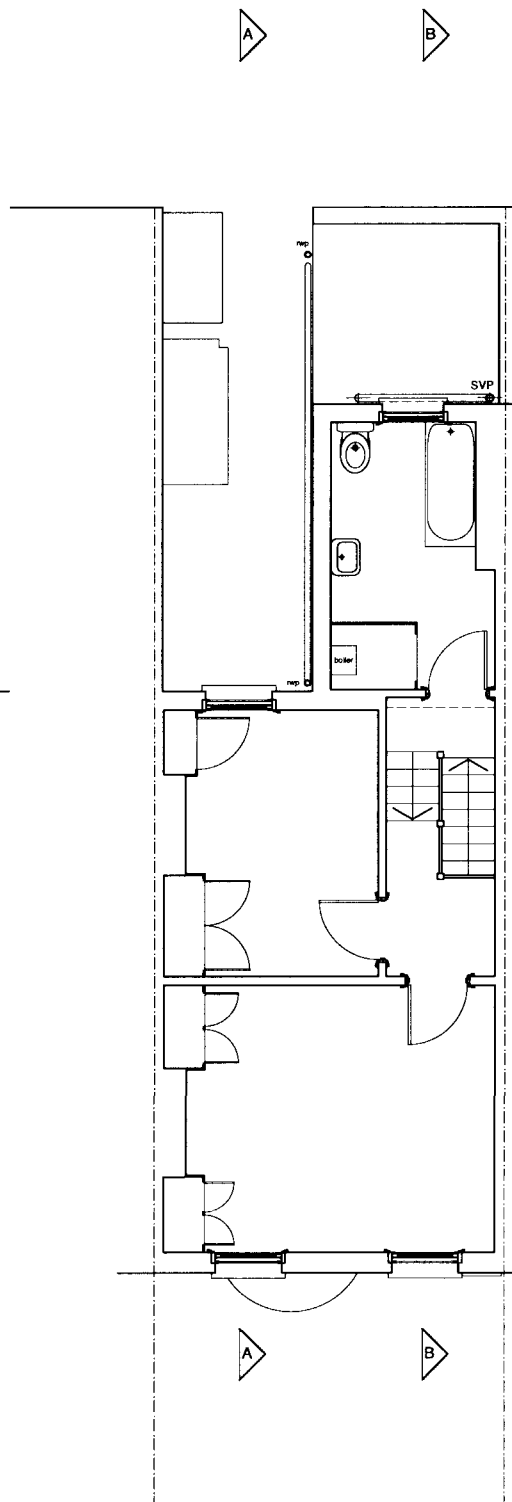

CROSS SECTION A - A.

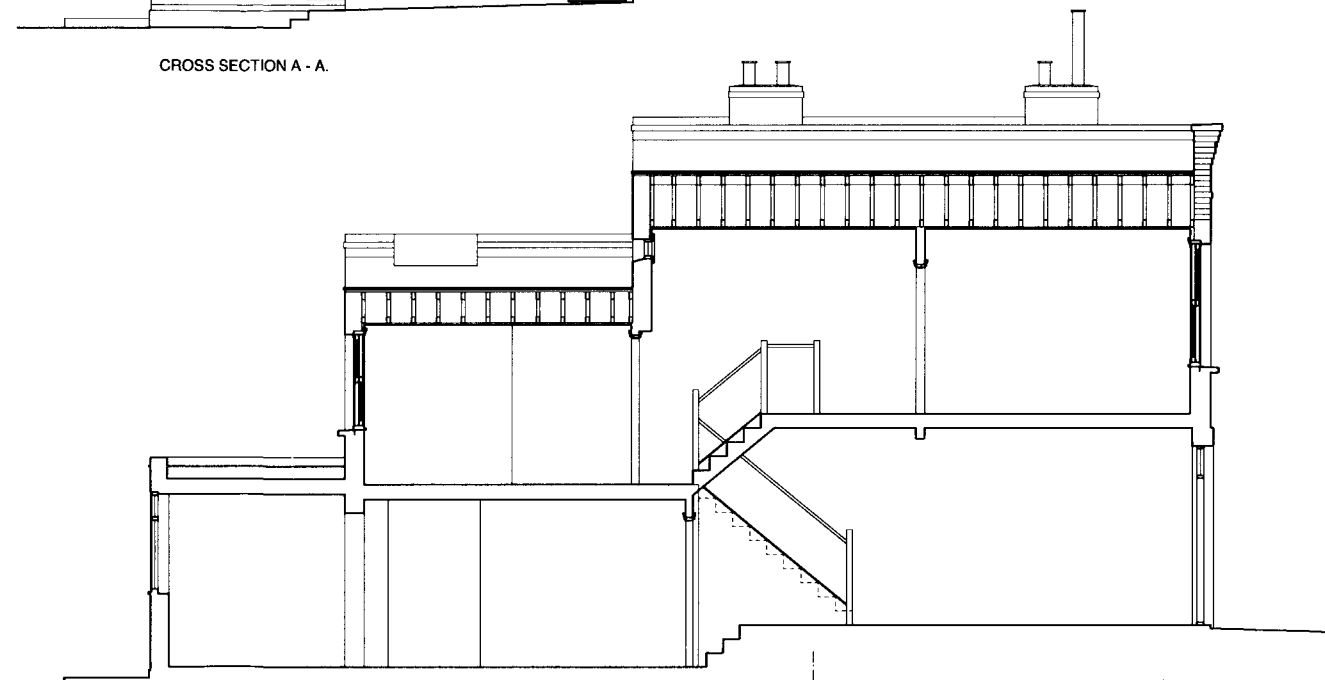

CROSS SECTION B - B.

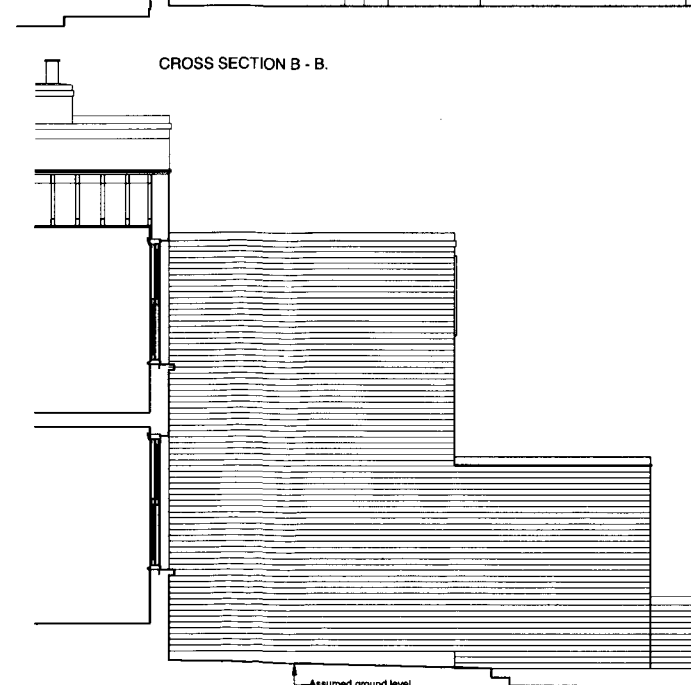


SIDE ELEVATION AS VIEWED FROM 13 BACK LANE.



REAR ELEVATION.

Do not scale from this drawing.  
All dimensions to be checked on site before  
work commences.  
Copyright reserved.

 

A. 19 May 2009.  
Side elevation as viewed from 13 Back Lane added.

**LIPINSKI PATES**  
CHARTERED ARCHITECTS  
68a, Kelmecott Road, London SW11 6PT.  
Tel: 020 7738 9127.  
Fax: 020 7738 9128.  
e-mail: lpa@lipinskypates.co.uk

11, BACK LANE  
HAMPSTEAD LONDON NW3

PLANS, ELEVATIONS AND  
CROSS SECTIONS  
AS EXISTING

Scale: 1:50.  
Date: March 2009

09/895/01A