


Ordnance Survey Superplan Data

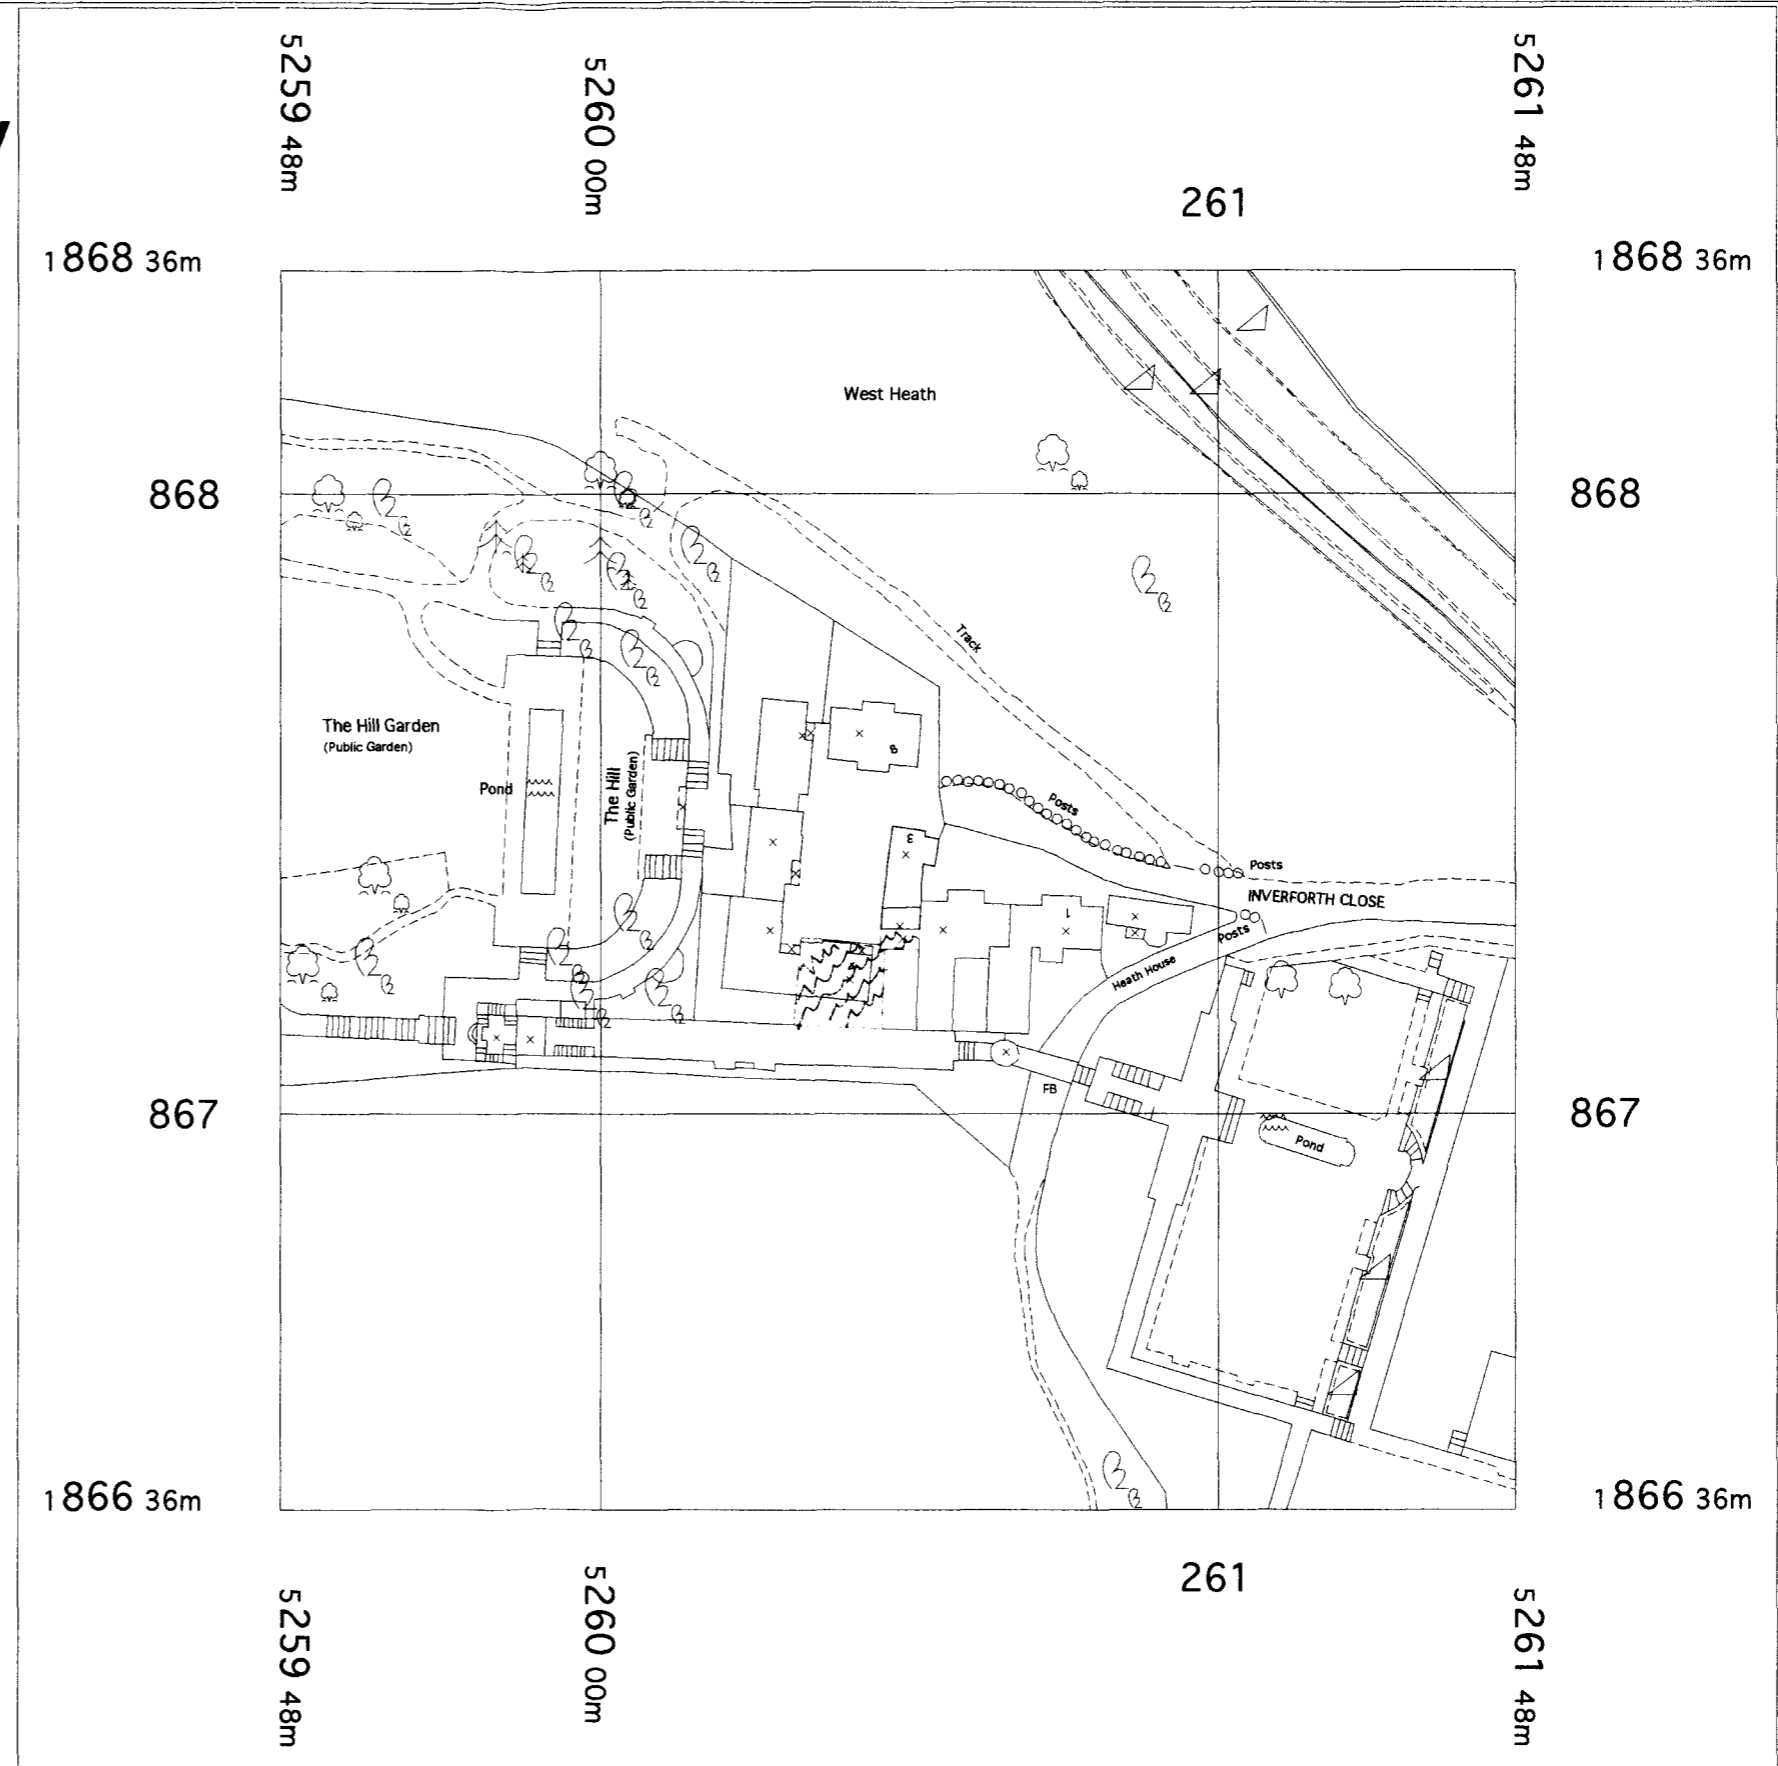

© Crown Copyright 2006

Reproduction in whole or in part is prohibited
without the prior permission of Ordnance Survey.

rev	date	description

All information remains the property of Tom Reynolds and may not be used for any purpose whatsoever, or reproduced through any medium without the written permission of Tom Reynolds. No responsibility is accepted for unauthorised use.
Do not scale drawings, work to figured dimensions only and check on site

**tom reynolds
architecture**

Partners: Simon Adams, David Dyer, DT11 9AX
email: enquiries@tr-arch.com
telf: 01258 061 707 fax: 01258 061 501

project: New dormer windows
location: 4 Inverforth Close London NW3
title: Site Plan
scale: 1:1250
date: 01/06
drawn: tr
dmg.no: 36/GA/100
revision: -