
 


This drawing has been prepared for Planning purposes only and should not be used for construction purposes.

- Key**
- 1 Reception desk to be replaced
 - 2 Lighting over desk to be upgraded

Proposed layout is as existing, therefore separate proposed plan not submitted with application

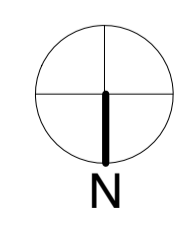

TUC - Congress House
 Refurbishment 2009

Existing Ground Floor Plan

STATUS: PLANNING
 Scale: 1:50 @ A1, 1:100 @ A3

April 2009

Draw N° 151/A_03	Rev -
Drawn by AW	Checked by AK
Size A1	

HUGHBROUGHTONARCHITECTS

41a Beavor Lane, London W6 9BL
 T 020 8735 9959 F 020 8563 3891 E info@hbarchitects.co.uk
 © Hugh Broughton Architects

Rev	Description	Drawn	Date
-	Listed Building Consent Application	AW	27.04.09