


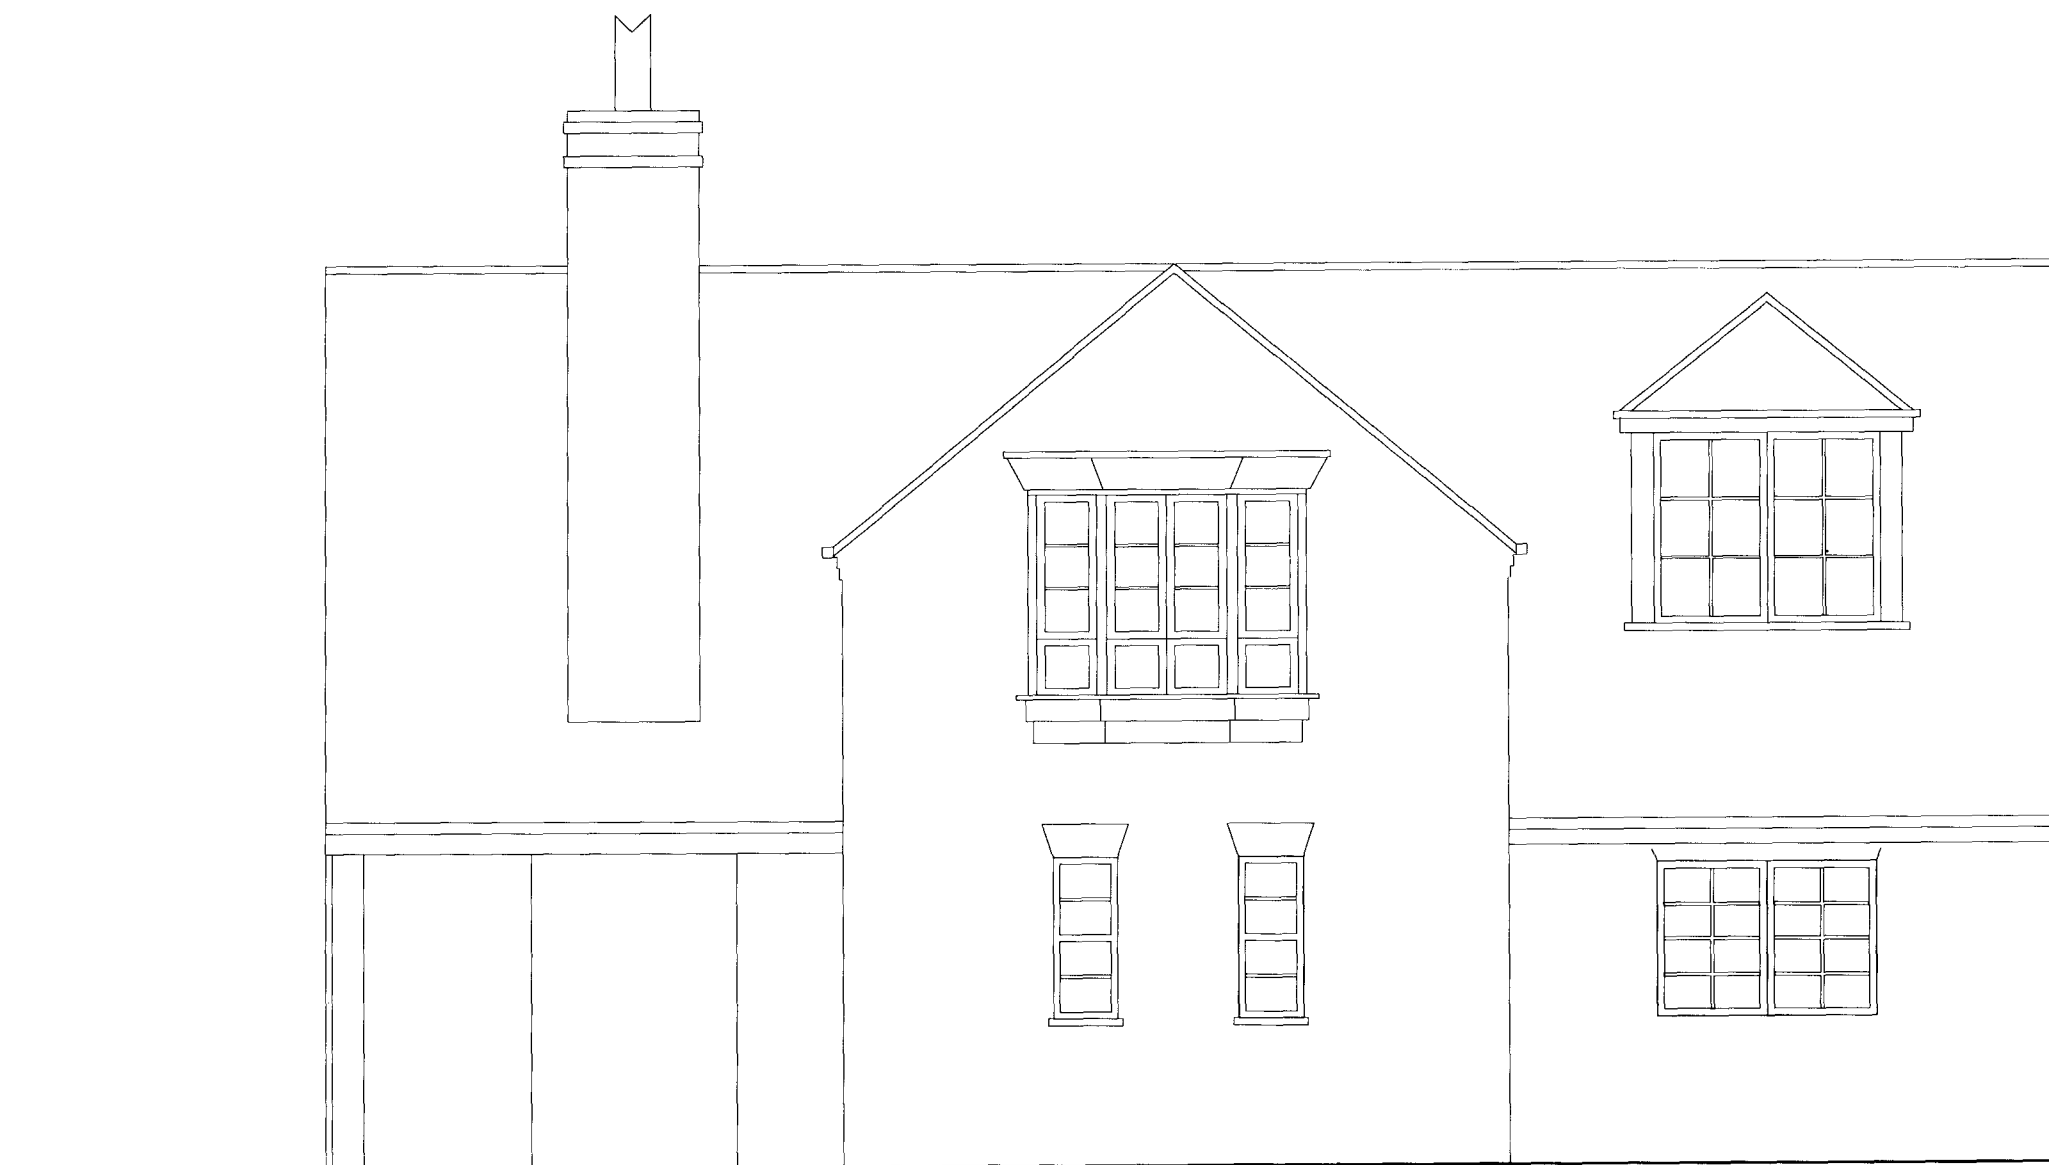

RECEIVED
12 MAY 2009

NORTH ELEVATION

A3

rev	date	description
-----	------	-------------

All information remains the property of Tom Reynolds and may not be used for any purpose whatsoever, or reproduced through any medium without the written permission of Tom Reynolds. No responsibility is accepted for unauthorised use.
Do not scale drawings, work to figured dimensions only and check on site

tom reynolds
architecture

Corner Mill Barns Hill Milton Abbas DT11 6AX
email: tom@trarch.co.uk
Tel: 01258 881 727 / fax 01258 881 291

project: House Extension
location: 4 Inverforth Close London NW3
title: Existing North Elevation
scale: 1:50
date: 05/09
drawn: tr
drng.no: 39/GA/014
revision: -