



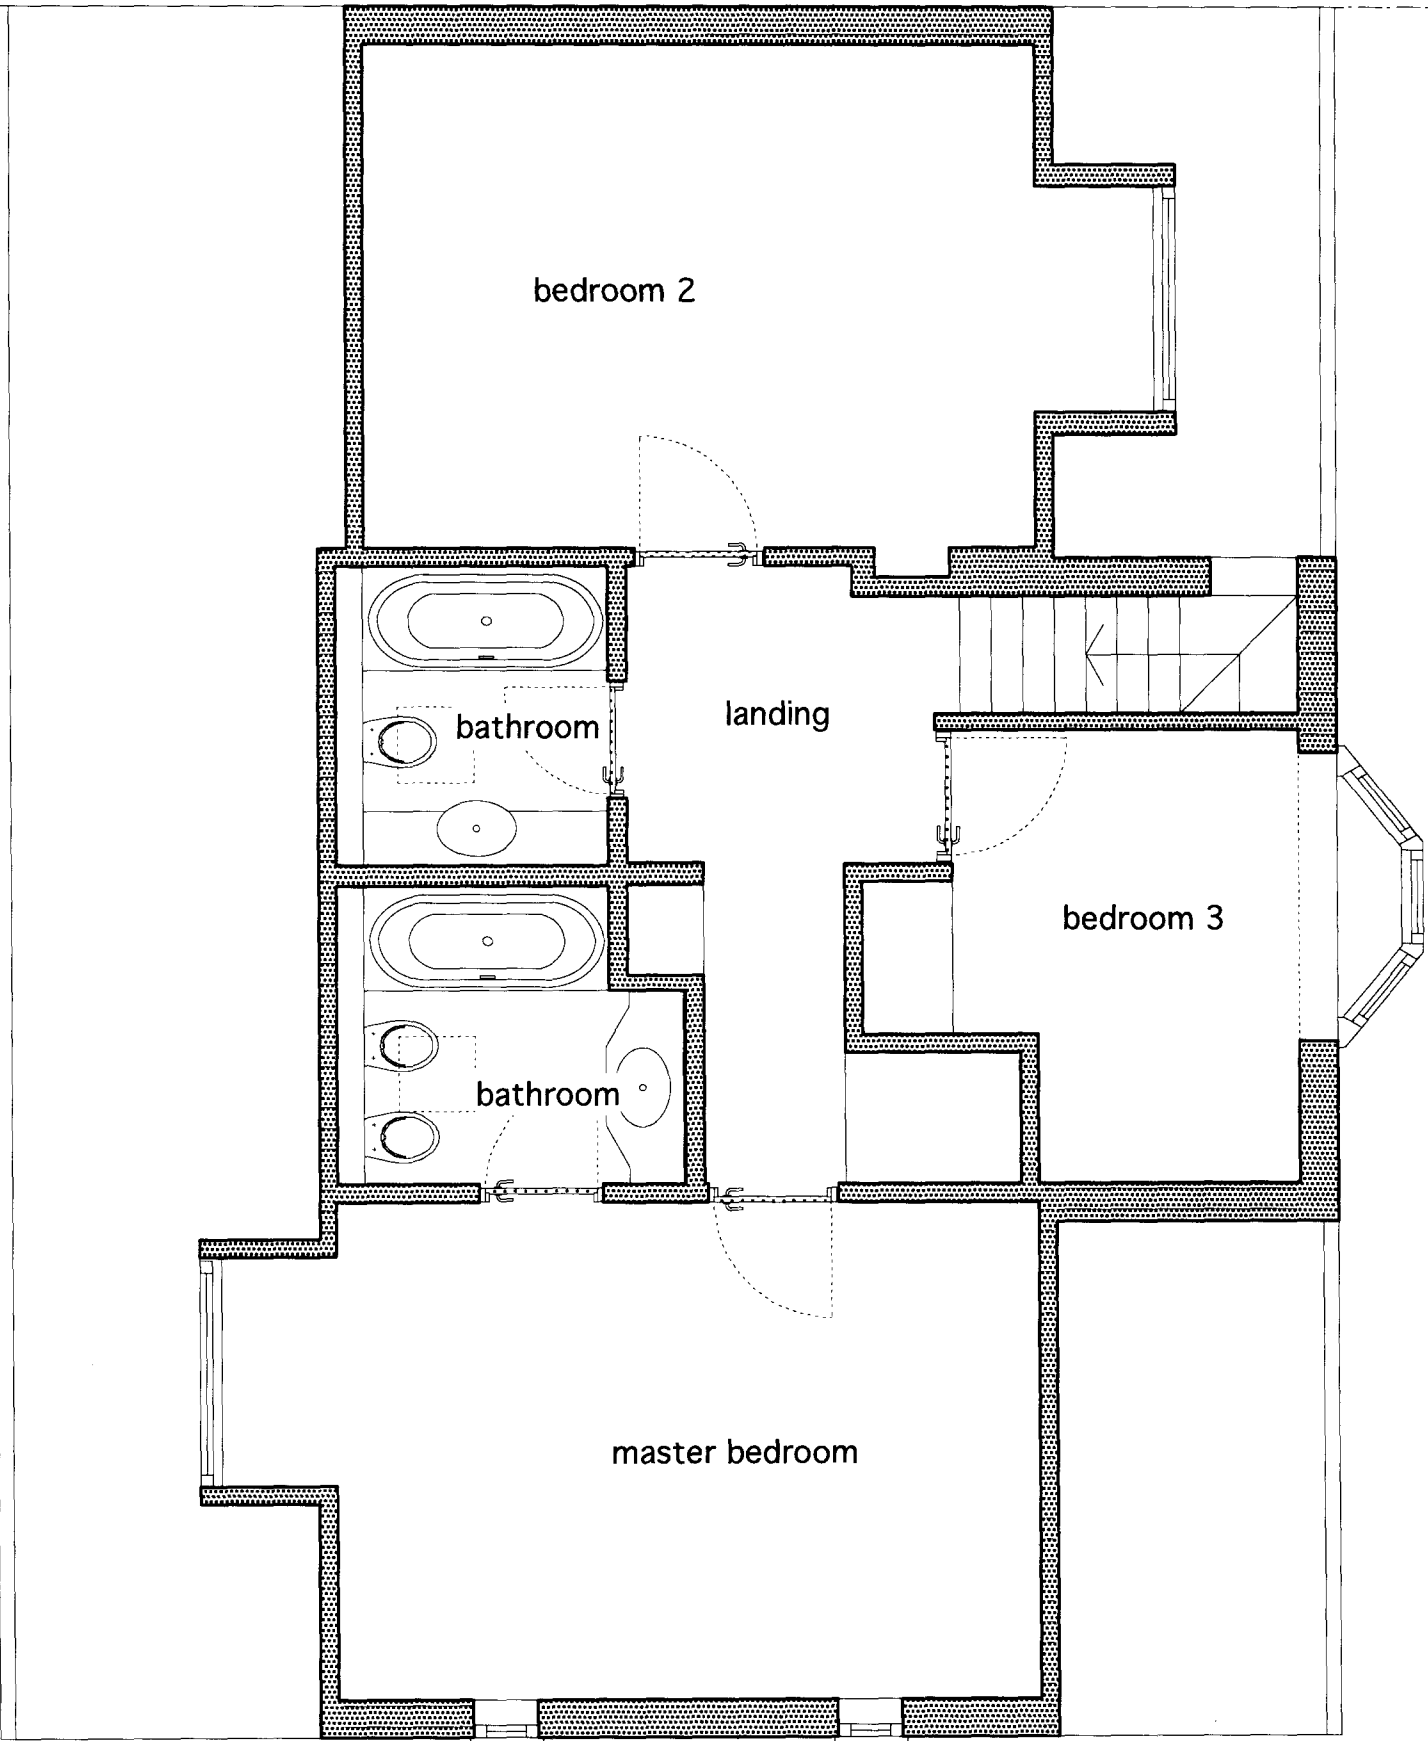

FIRST FLOOR PLAN

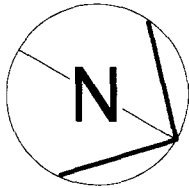

A3

RECEIVED
12 MAR 2009

rev	date	description
All information remains the property of Tom Reynolds and may not be used for any purpose whatsoever without the written permission of Tom Reynolds. No responsibility is accepted for unauthorised use.		
Do not scale drawings, work to figured dimensions only and check on site		
tom reynolds architecture		
Copyright and Design Ltd. All Rights Reserved. 0111 841 1411		
project: House Extension		
location: 4 Inverforth Close London NW3		
title: Existing First Floor Plan		
scale: 1:50		
date: 05.09		
drawn: T		
drg no: 39 / GA / 011		
revision: -		