
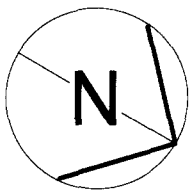


FIRST FLOOR PLAN

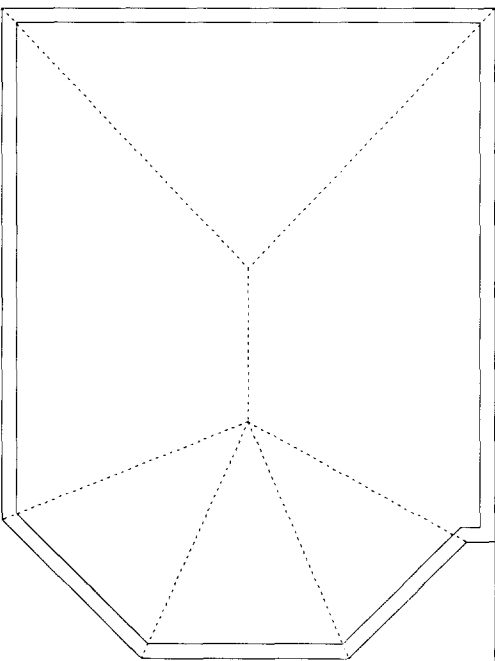

A3

RECEIVED

| rev | date | description |
|---|------|-------------|
| All information remains the property of Tom Reynolds and may not be used for any purpose without the written permission of Tom Reynolds. No responsibility is accepted for unauthorised use. | | |
| Do not scale drawings, work to figured dimensions only and check on site | | |
| tom reynolds architecture | | |
| Project: House Extension Location: 4 Inverforth Close, London NW3 Title: Proposed First Floor Plan Scale: 1:50 Date: 05/09 Drawn: JT Check: JT Drng no: 39/GA/016 Revision: - | | |