



proposed site plan scale 1:200

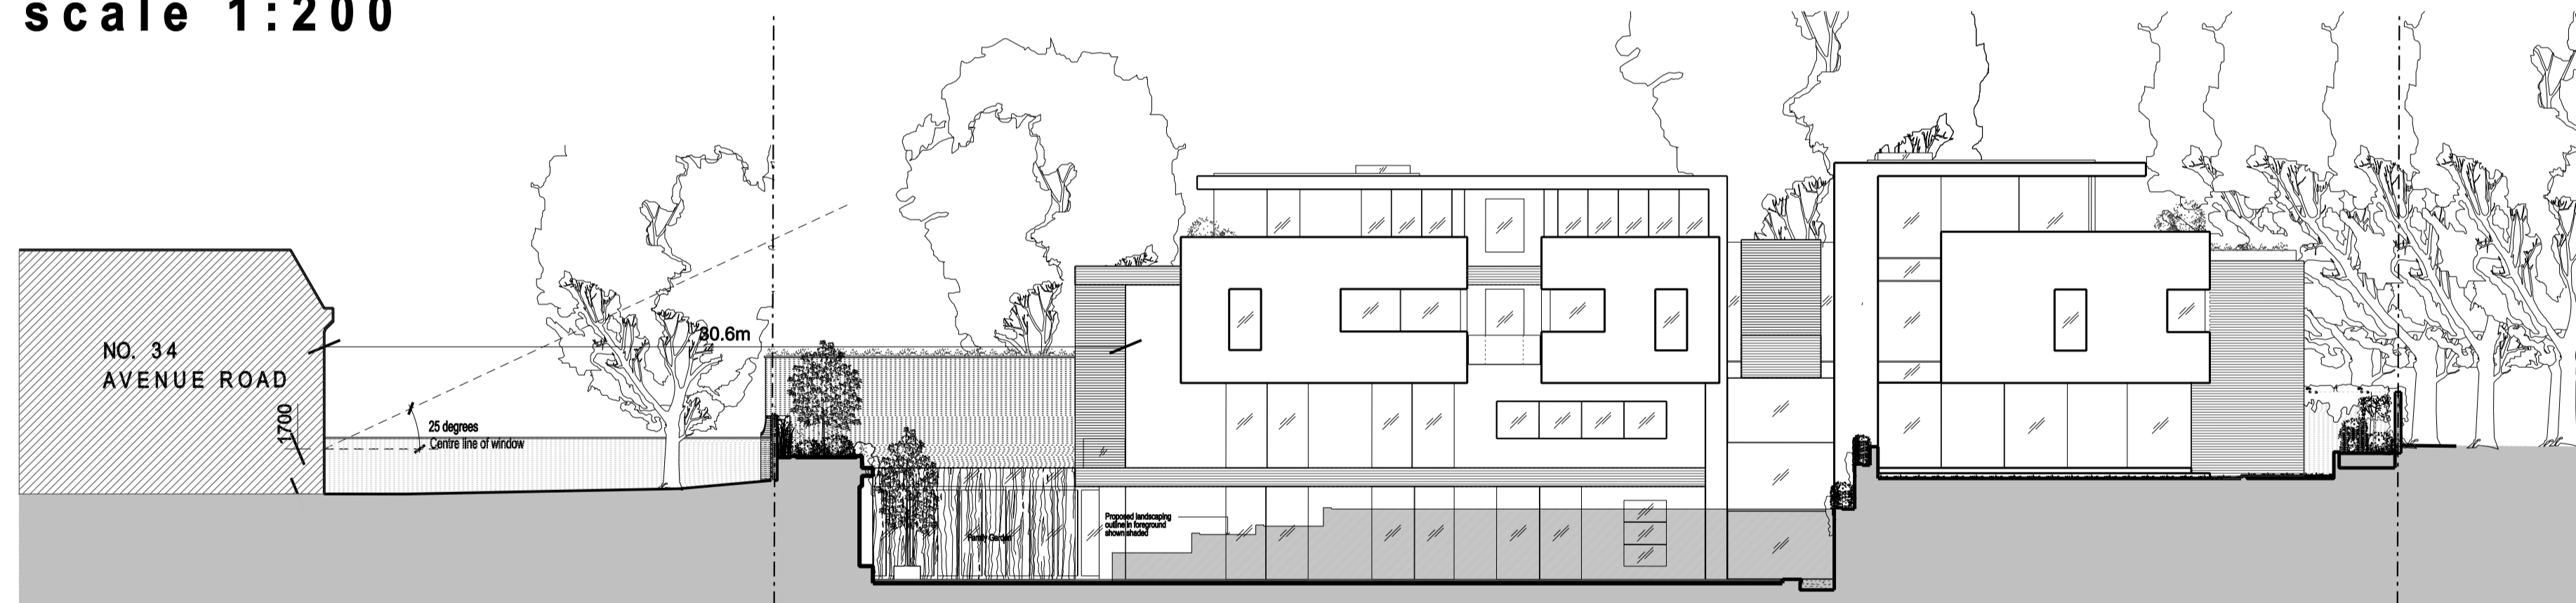


proposed section 2 scale 1:200

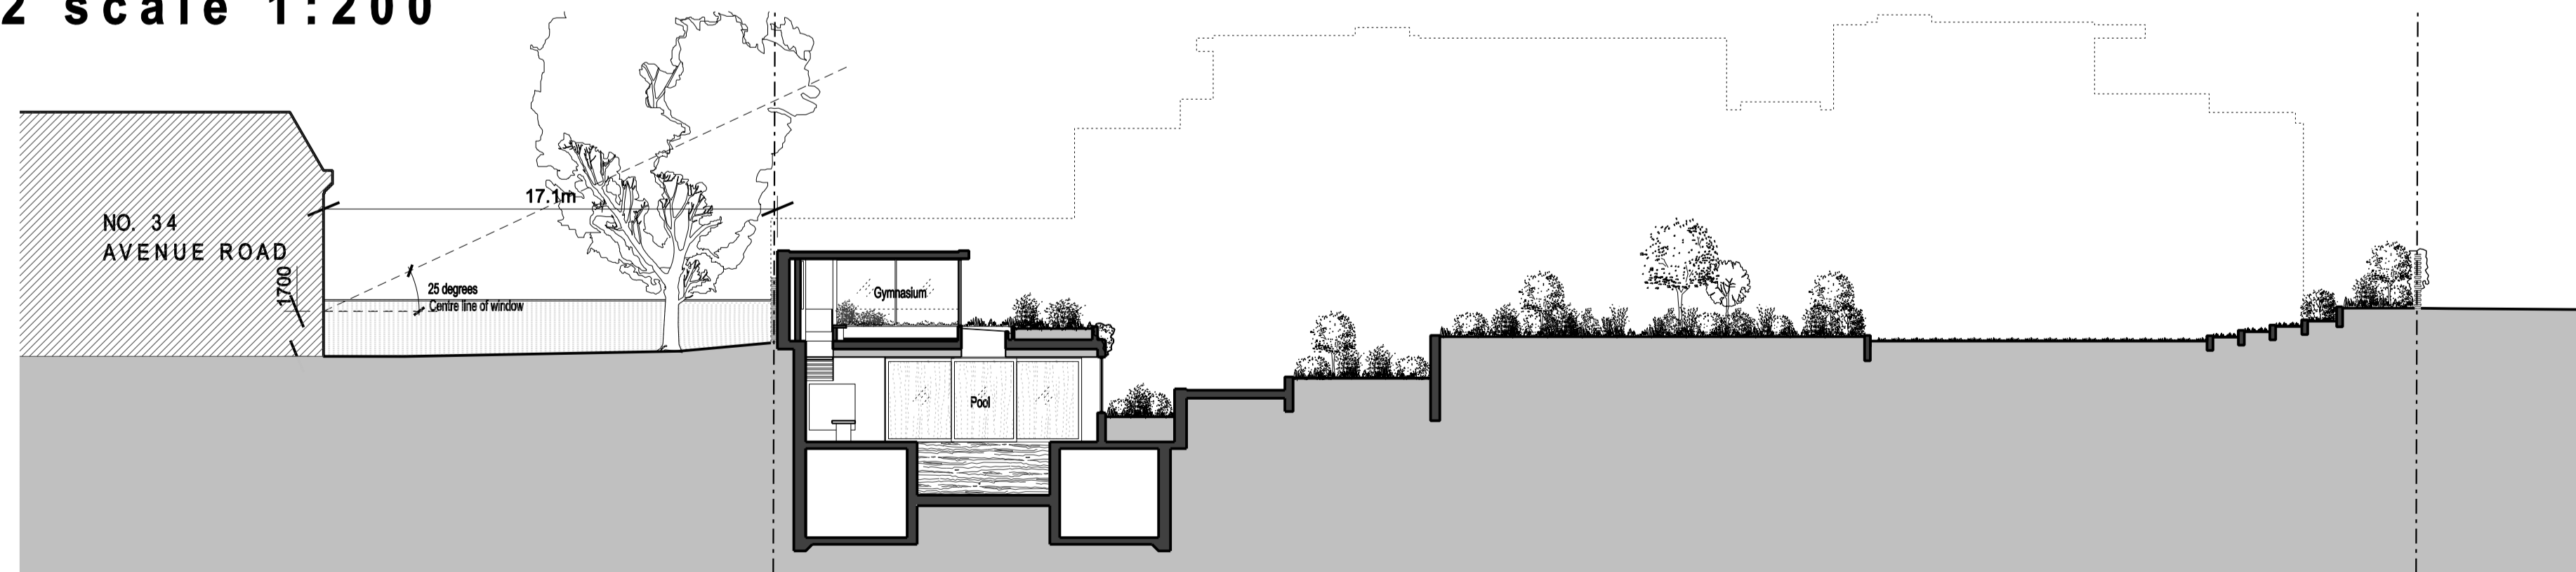


proposed section 3 scale 1:200

key plan

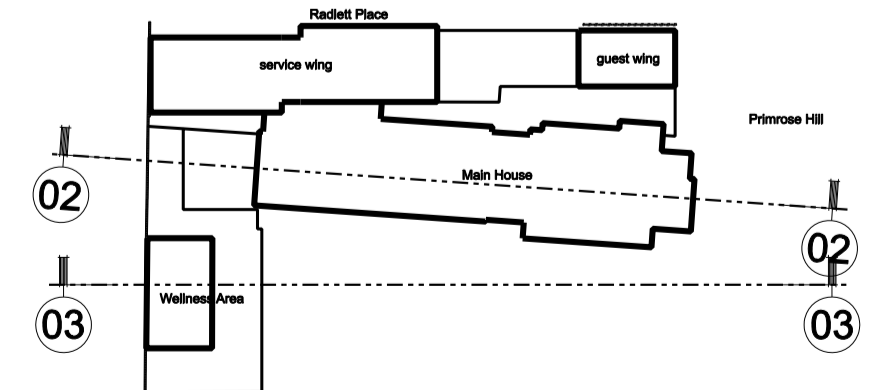

1 Radlett Place, London NW8

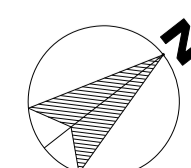

GENERAL NOTES:

1. No dimensions are to be scaled from this drawing.
2. All errors, omissions or inconsistencies are to be reported to Architect immediately.
3. All dimensions are to be checked on site prior to landscaping & construction.

KEY:

Revision:	Date:	Comment:
A	08.06.25	Planning Submission
B	14.04.09	Minor window amendments
C		
D		
E		
F		
G		
H		

Address: 1 Radlett Place, London, NW8 6BT

Stage: **PLANNING SUBMISSION**

Proposed Site Layout Plan

Title: **Landscaping**

Scale: 1:200 @ A1 Date: 14 April 2009

Job no.: 361 Reg No.: P-10-000 Revision: B

MMM

architects LLP

The Banking Hall, 26 Maida Vale, London, W9 1RS
 T +44 [0]207 286 9499, F +44 [0]207 286 9599
 E post@mmarchitects.com, www.mmarchitects.com