




Roof Plan

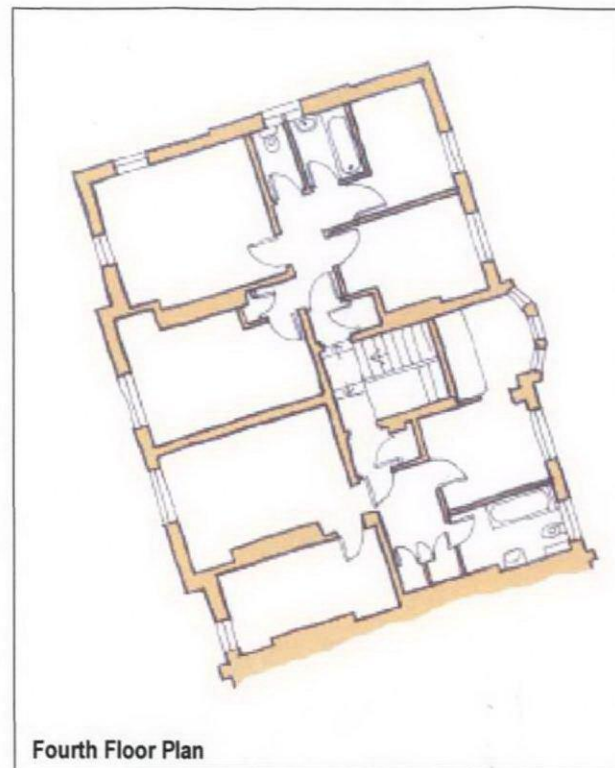


Fourth Floor Plan

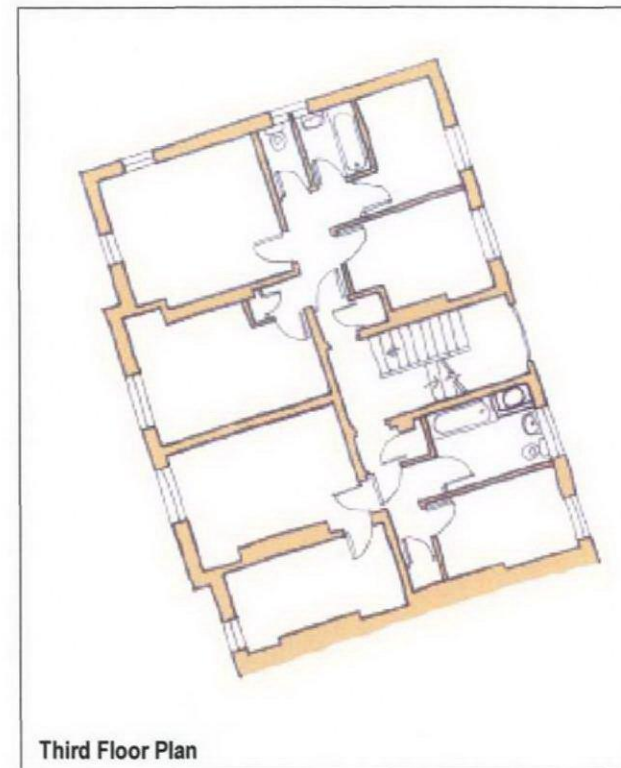


Third Floor Plan

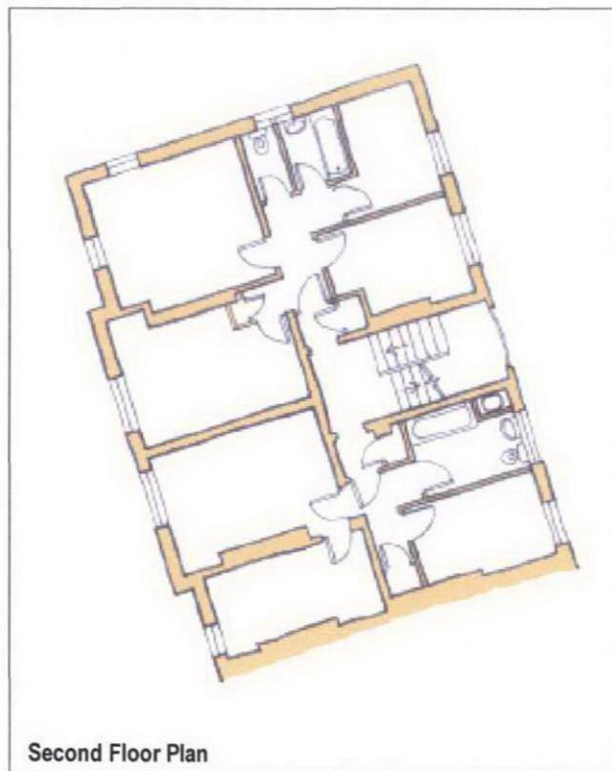

Second Floor Plan

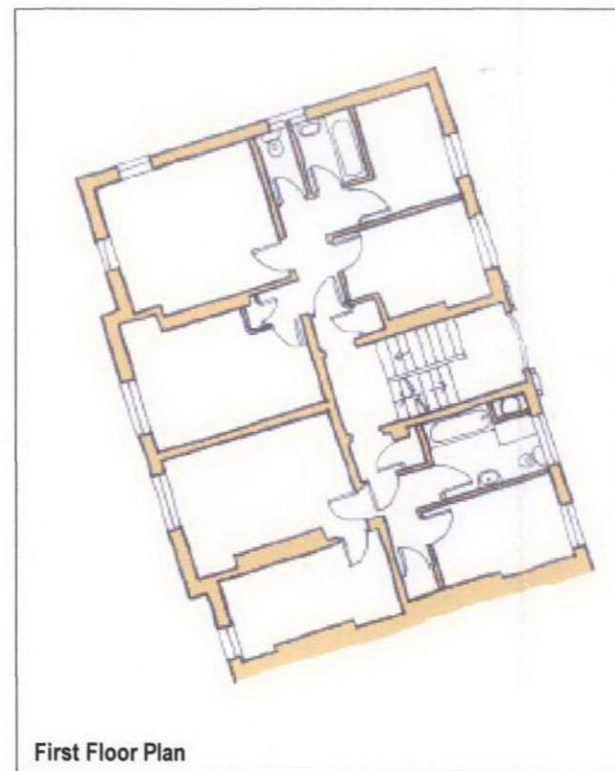

First Floor Plan

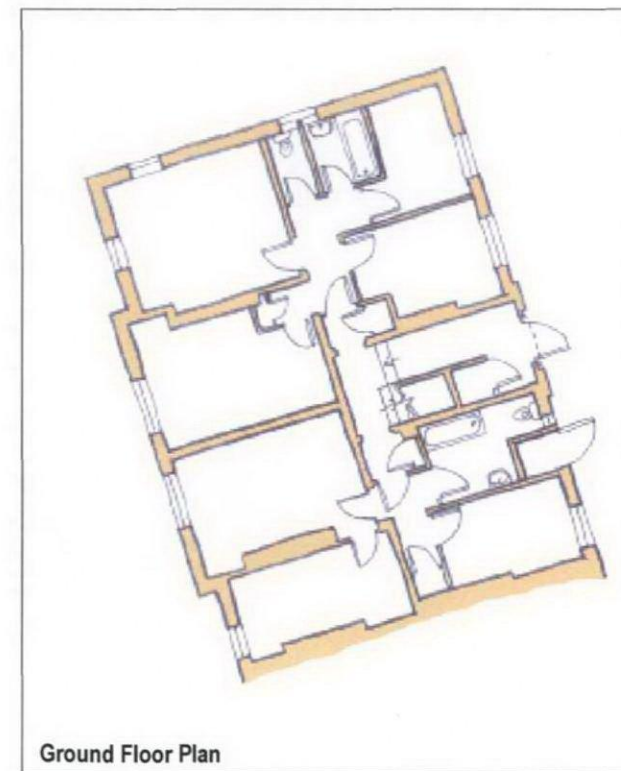

Ground Floor Plan

Date	Description of Revision	Revision

**Project Title**  
 Alterations to:  
 29 Buckridge Building  
 Portpoll Lane  
 London EC1N 7UP

**Drawing Title**  
 As Existing "Block" Floor Plans

Date March 09	Scale 1:200 (approx.)
------------------	--------------------------



Drawing No 002	
-------------------	--