





PROPOSED SECOND FLOOR

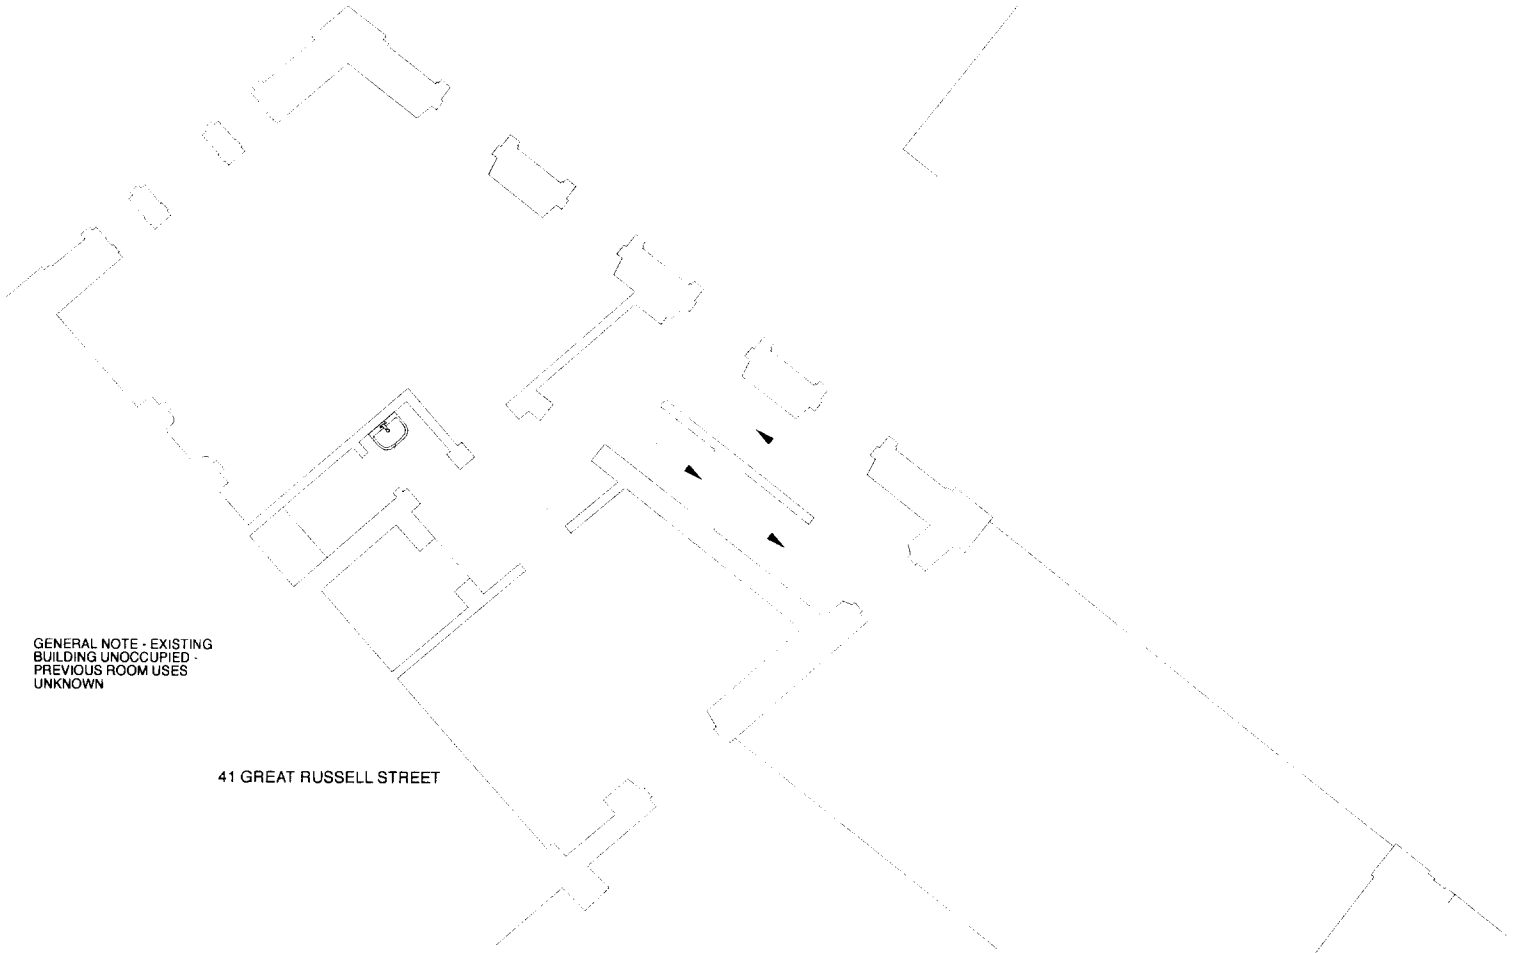

EXISTING SECOND FLOOR

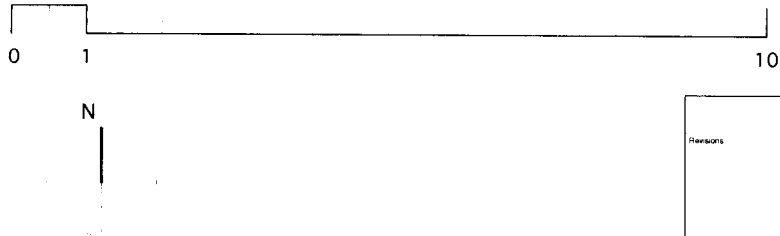

GUY STANSFELD ARCHITECTS LIMITED	
Drawn By TS	Date 06.04.09
Checked By	Scale 1:100@A3
Drawing number GSA500/PL105	
318 KENSAL ROAD LONDON W10 5BZ T. +44 20 8962 8666 F. +44 20 8962 8777 www.stansfeld.com guy@stansfeld.com	

PLEASE NOTE

--- Do not scale, use figured dimensions only. --- All dimensions to be verified on site prior to the commencement of any work or the production of any shop drawing. --- This drawing to be read in conjunction with all related Architect's and Engineer's drawings and any other relevant information

Project Title
42 GREAT RUSSELL STREET / 1A COPTIC STREET

Drawing Title
EXISTING AND PROPOSED SECOND FLOOR PLAN