


FRONT ELEVATION

● BELL PROVIDED FOR HELP TO DISABLED CLIENTS TO ALERT STAFF WHEN APPROACHING -  
 WARNING STICKERS PROVIDED AT 2 LEVELS - 900 AND 1500 ABOVE PALEMENT LEVEL -


10MM LAMINATED GLASS SHOPFRONT

RAMP 1:15

SIDE SHOWING EXTERNAL TIMBER RAMP TO BE PROVIDED WHEN REQUESTED BY DISABLED CLIENT -

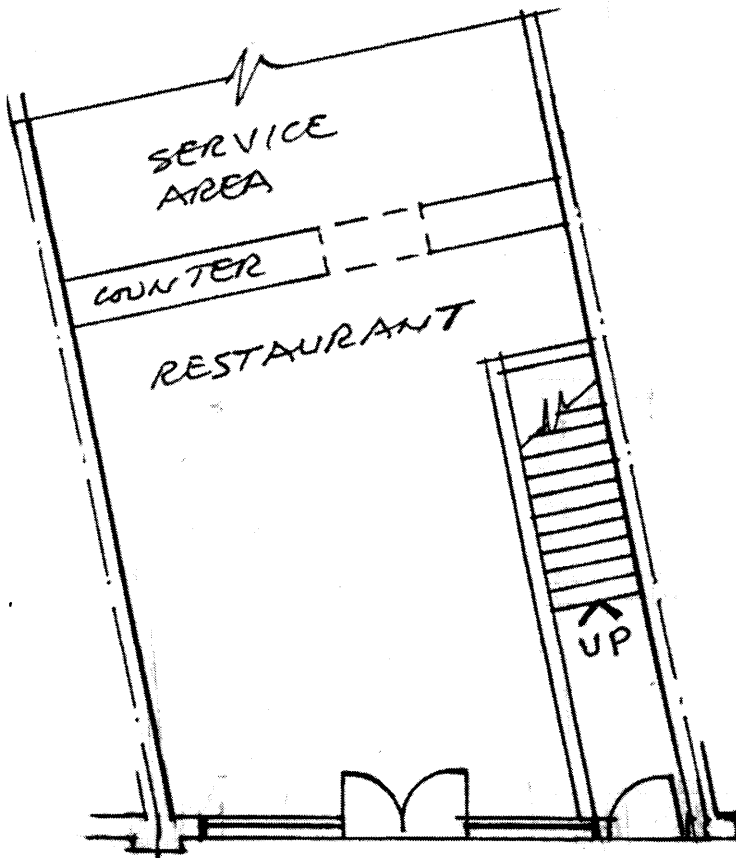

GROUND FLOOR PLAN

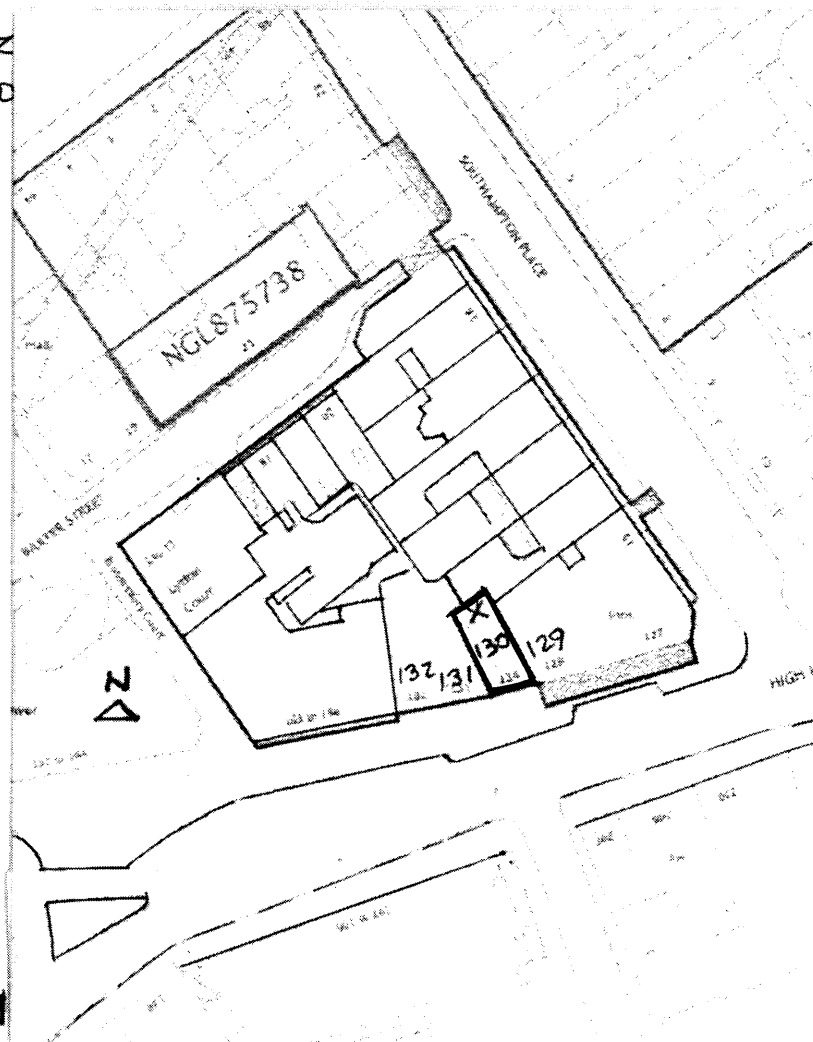

LOCATION PLAN 1:1250

SCALE 1:100 DWG. NO. SB/3372 24.3.09  
 DRAWN BY J. BENAIM. 48 GRASMORE AVENUE  
 WEMBLEY - HA9 8TD - 020 8904 5947

PROPOSED SHOPFRONT TO 'CHICKEN COTTAGE'  
 RESTAURANT AND TAKE AWAY AT  
 130 HIGH HOLBORN • LONDON WC1V 6PS