



552_07_202 (proposed)
552_07_022 (existing)
552_07_300 (proposed)
552_07_030 (existing)

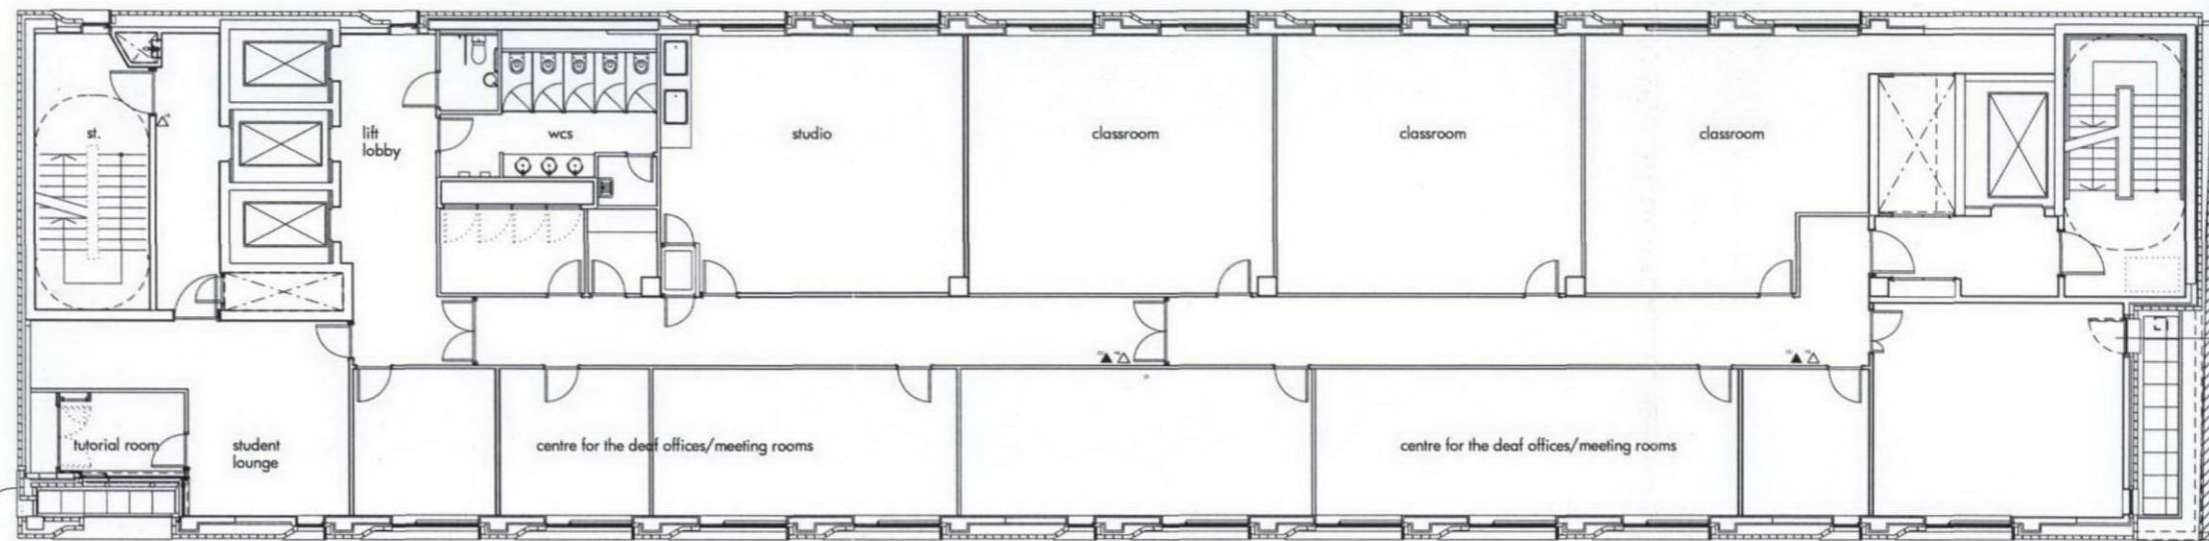

552_07_020 (existing)
552_07_201 (proposed)

552_07_031 (existing)
552_07_301 (proposed)

552_07_020 (existing)
552_07_200 (proposed)

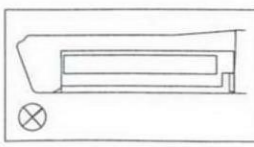

Allies and Morrison
85 Southwark Street
London SE1 0HX
telephone 020 7921 0100
facsimile 020 7921 0101
email info@alliesandmorrison.co.uk
A&M JOB NO: 552

CITY LIT, LONDON - EXTENSION
FIFTH FLOOR PLAN
EXISTING
552_07_011
SCALE: 1:100 @A1 1:200 @A3