

552_07_202 (proposed)


552_07_022 (existing)

552_07_300 (proposed)

552_07_030 (existing)



552_07_201 (proposed)
552_07_020 (existing)

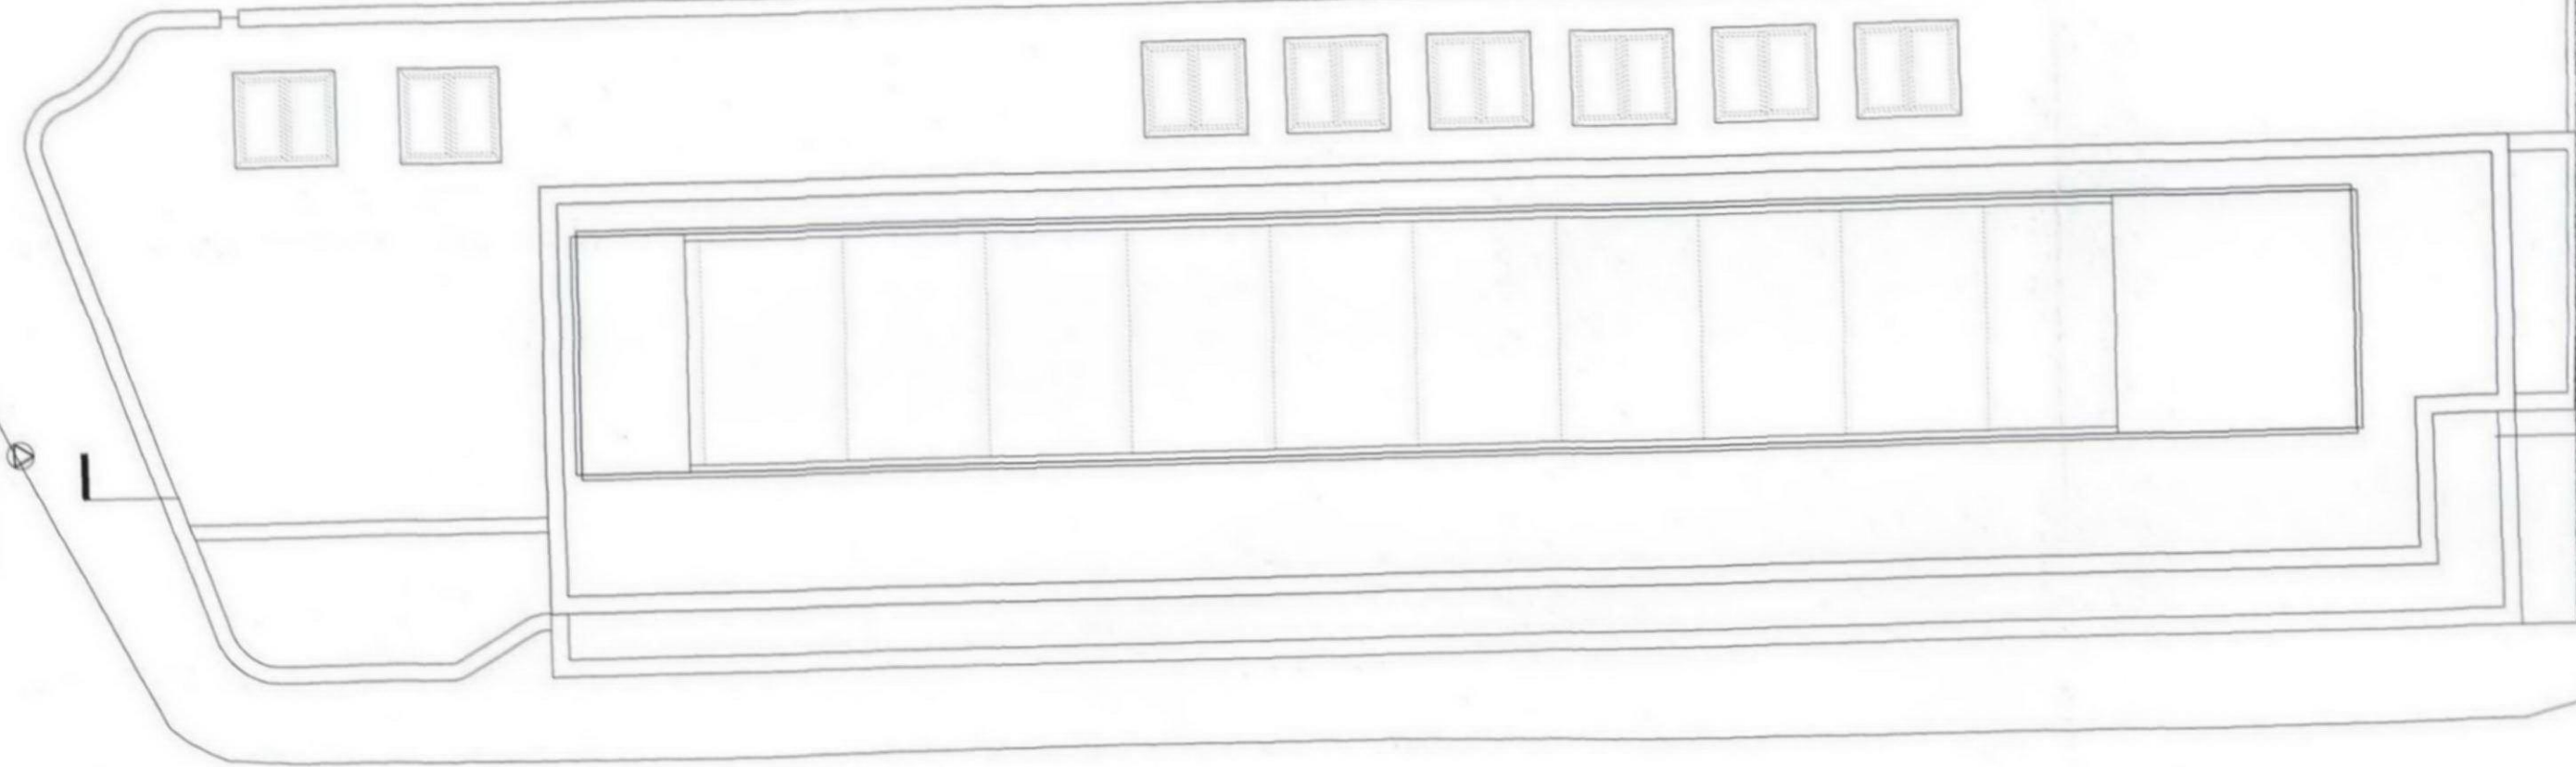

552_07_031 (existing)
552_07_301 (proposed)

552_07_020 (existing)

552_07_200 (proposed)



Allen and Morrison
85 Southwark Street
London SE1 0HR
Telephone 020 7921 0100
Facsimile 020 7921 0101
Email info@allenandmorrison.co.uk
A&M JOB NO: 552

CITY UT, LONDON - EXTENSION
ROOF PLAN
EXISTING
552_07_012
SCALE: 1:100 BA1 1:200 BA2