


552_07_202 (proposed)
 552_07_022 (existing)
 552_07_300 (proposed)
 552_07_030 (existing)

Freemasons Hall

Wild Court

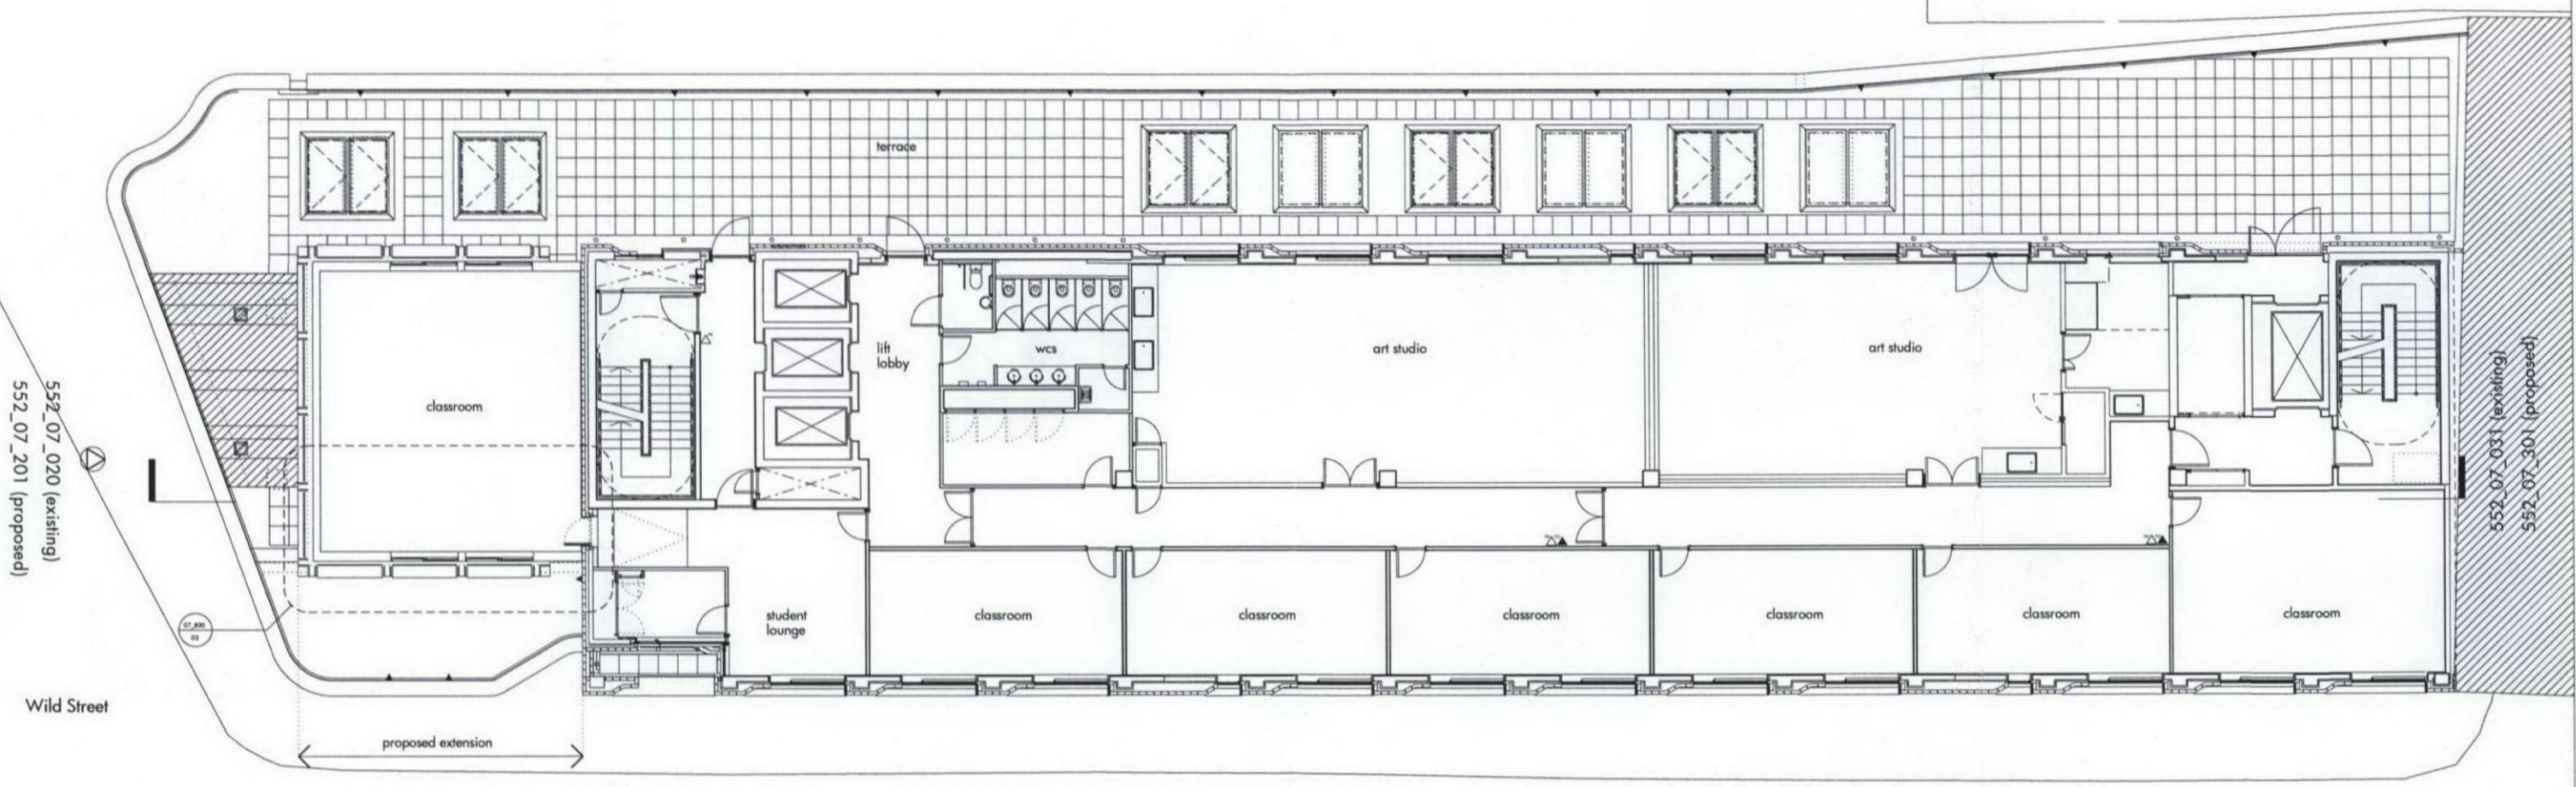


552_07_020 (existing)
 552_07_201 (proposed)

552_07_031 (existing)
 552_07_301 (proposed)

Wild Street

Keeley Street

552_07_020 (existing)
 552_07_200 (proposed)

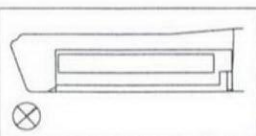

Allies and Morrison
 85 Southwark Street
 London SE1 0HX
 telephone 020 7921 0100
 facsimile 020 7921 0101
 email info@alliesandmorrison.co.uk
 A&M JOB NO: 552

CITY LIT, LONDON - EXTENSION
 FOURTH FLOOR PLAN
 PROPOSED
 552_07_100
 SCALE: 1:100 @A1 1:200 @A3