


4990000.2030000

5055000.2030000

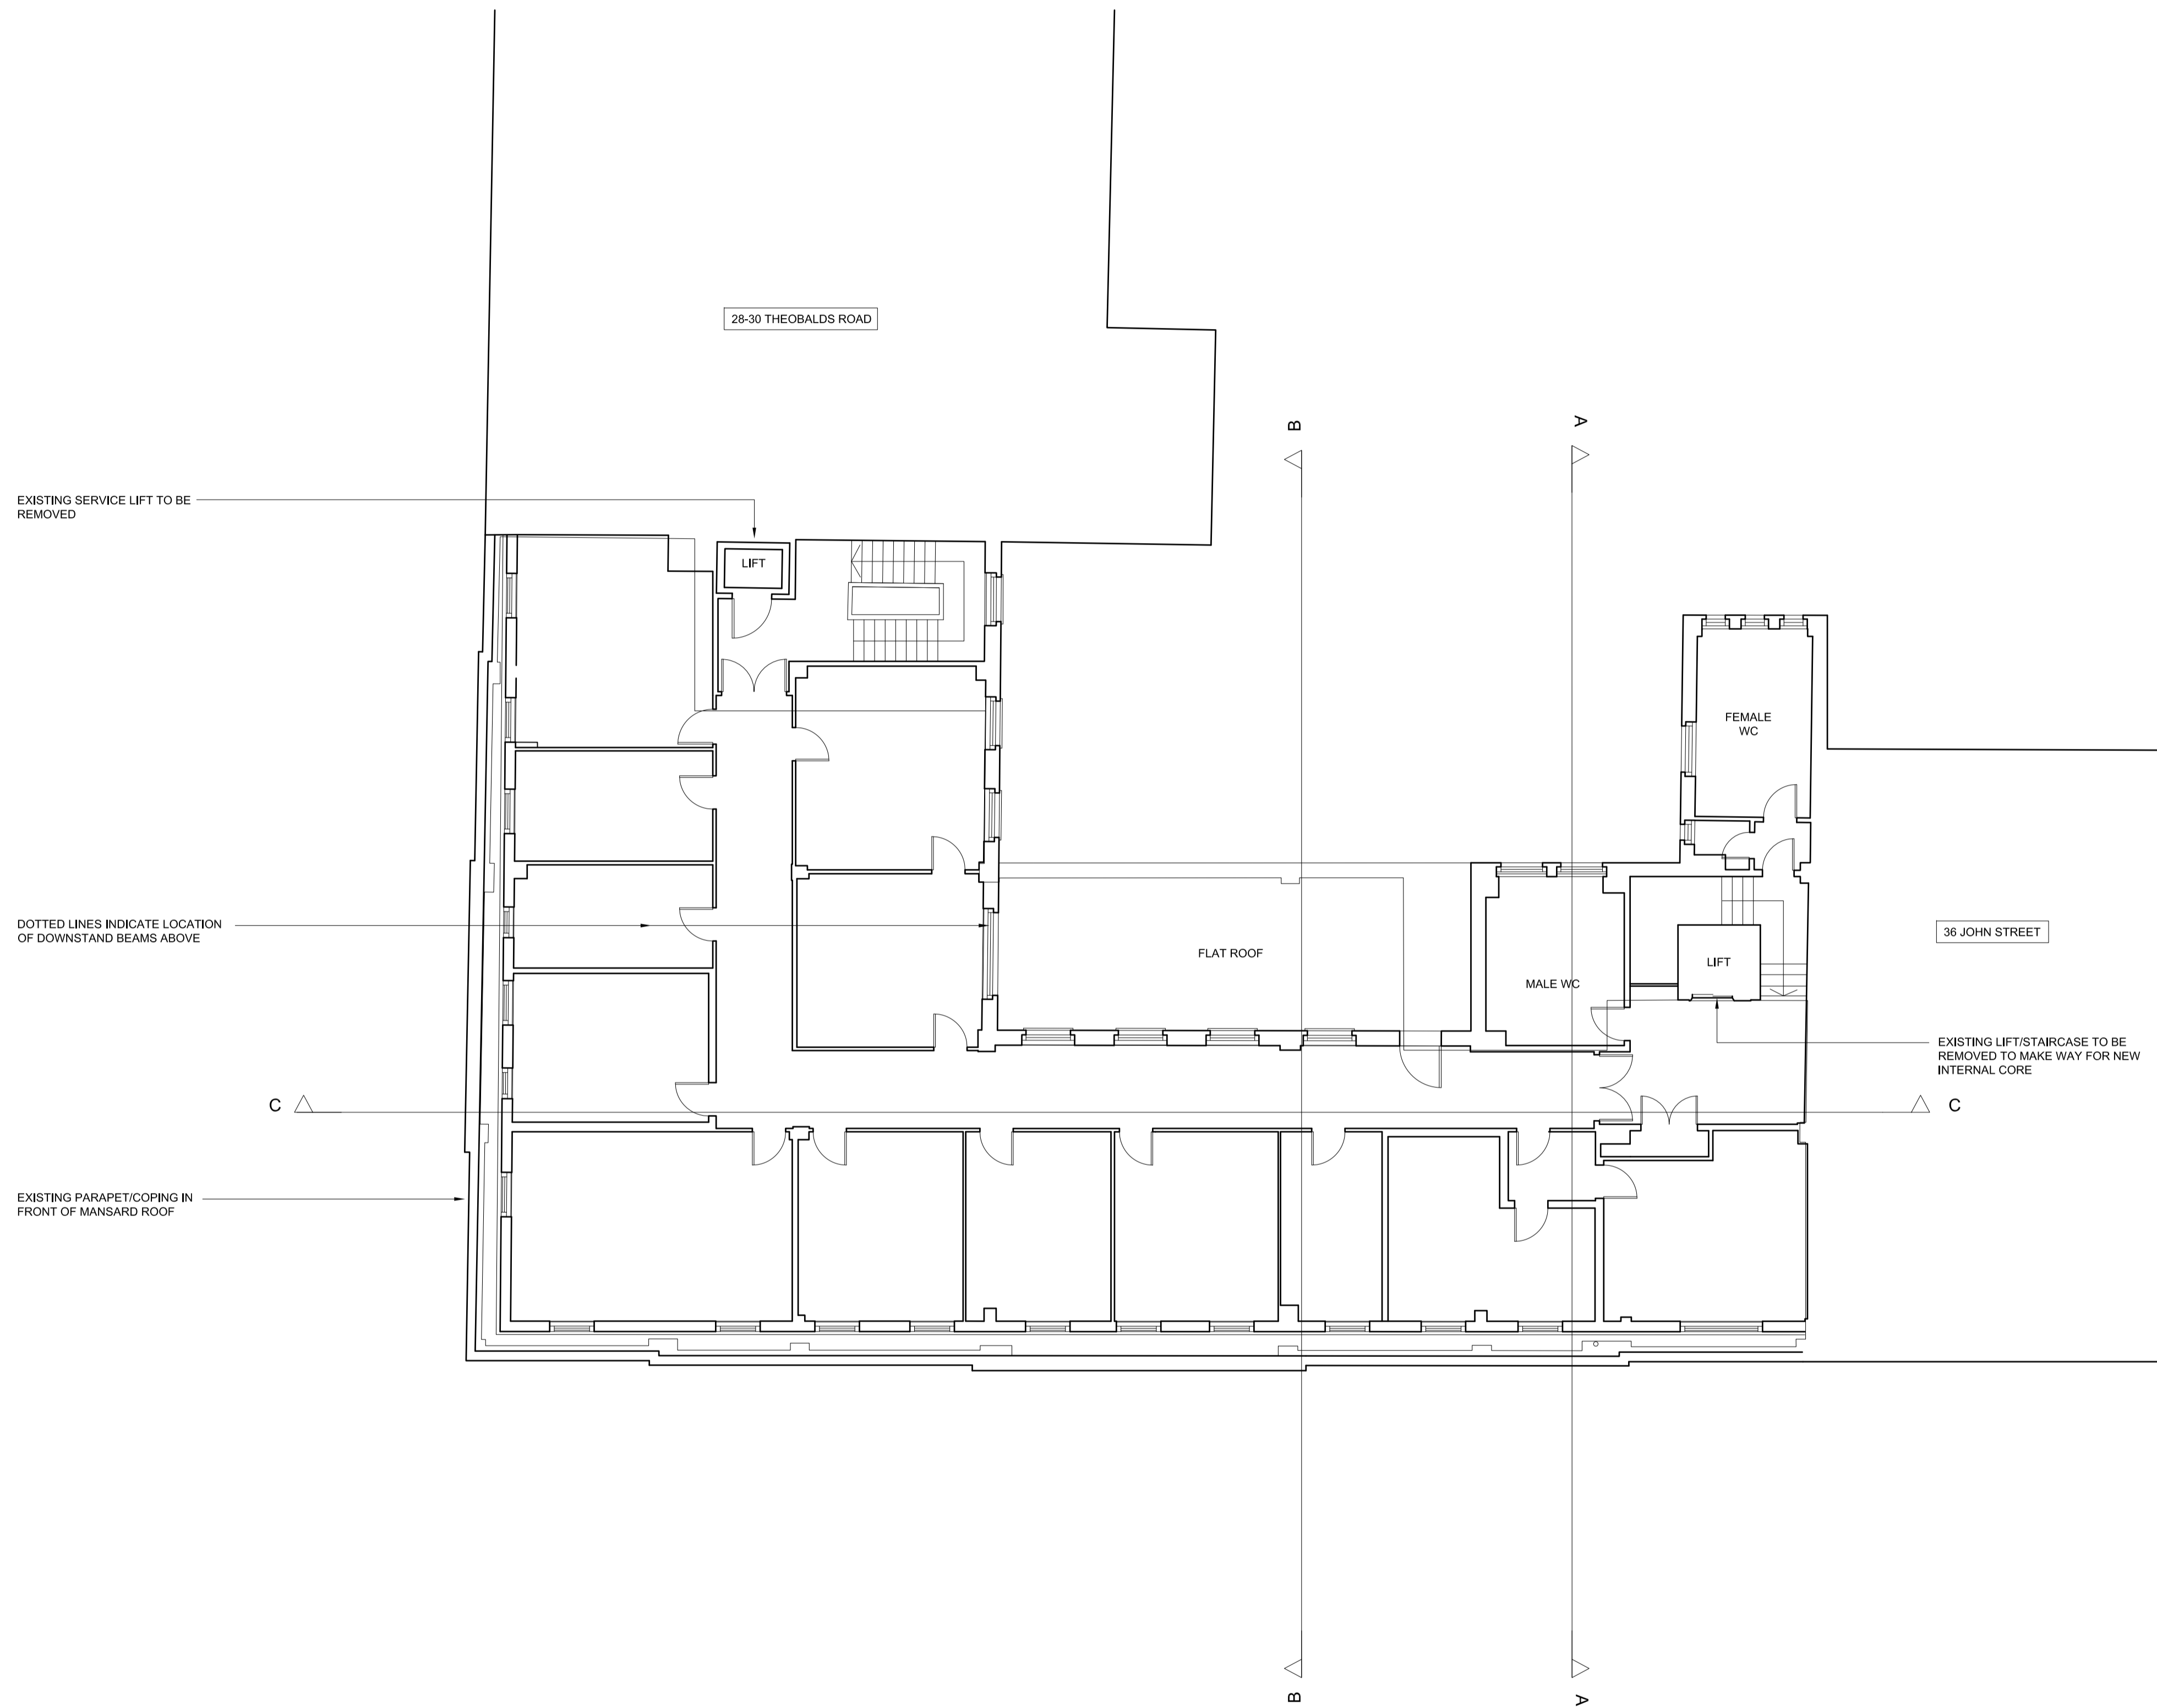


NOTES:

- Drawing based upon the formal survey information issued by Premier Surveys, dated 06.11.2007
- Information to read in conjunction with Structural Engineer and MEP Engineer package information
- All levels indicated as height above Ordinance Survey Datum
- All dimensions subject to a tolerance of +/-5mm.


REVISIONS

P01	Planning	DATE	23.03.09
-----	----------	------	----------

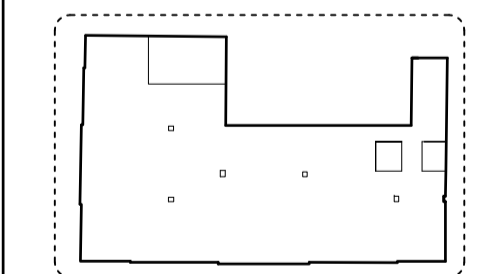

AEM Studio Ltd
 CAP House
 9-12 Long Lane
 London
 EC1A 9HA

T : 020 7796 1999
 F : 020 7796 2999
 mail@a-em.com
 ©

 


TITLE
CONQUEST HOUSE
37 - 38 JOHN STREET WC1N 2AT

DWG
PL - BALCONIES APPLICATION

Existing Fourth Floor Plan

JOB NO.	DWG NO.	SCALE @ A1	DRAWN BY
0729	0729-PL-124	1:100	JF

REV	STATUS	DATE	CHECKED BY
P01	PLANNING	23.03.09	GE

 

Do not scale from this drawing
 All dimensions to be confirmed on site
 Information contained within this drawing is the sole copyright of AEM
 Studio Ltd and is not to be reproduced without permission
 AEM are to be notified immediately of any discrepancies