


Notes
 All dimensions are in millimetres unless stated otherwise.
 All dimensions are to be checked on site.
 Do not scale from this drawing.
 This drawing is to be read in conjunction with all relevant documents and drawings.

REFER TO DGR L(9)022 FOR GROUND FLOOR PLAN

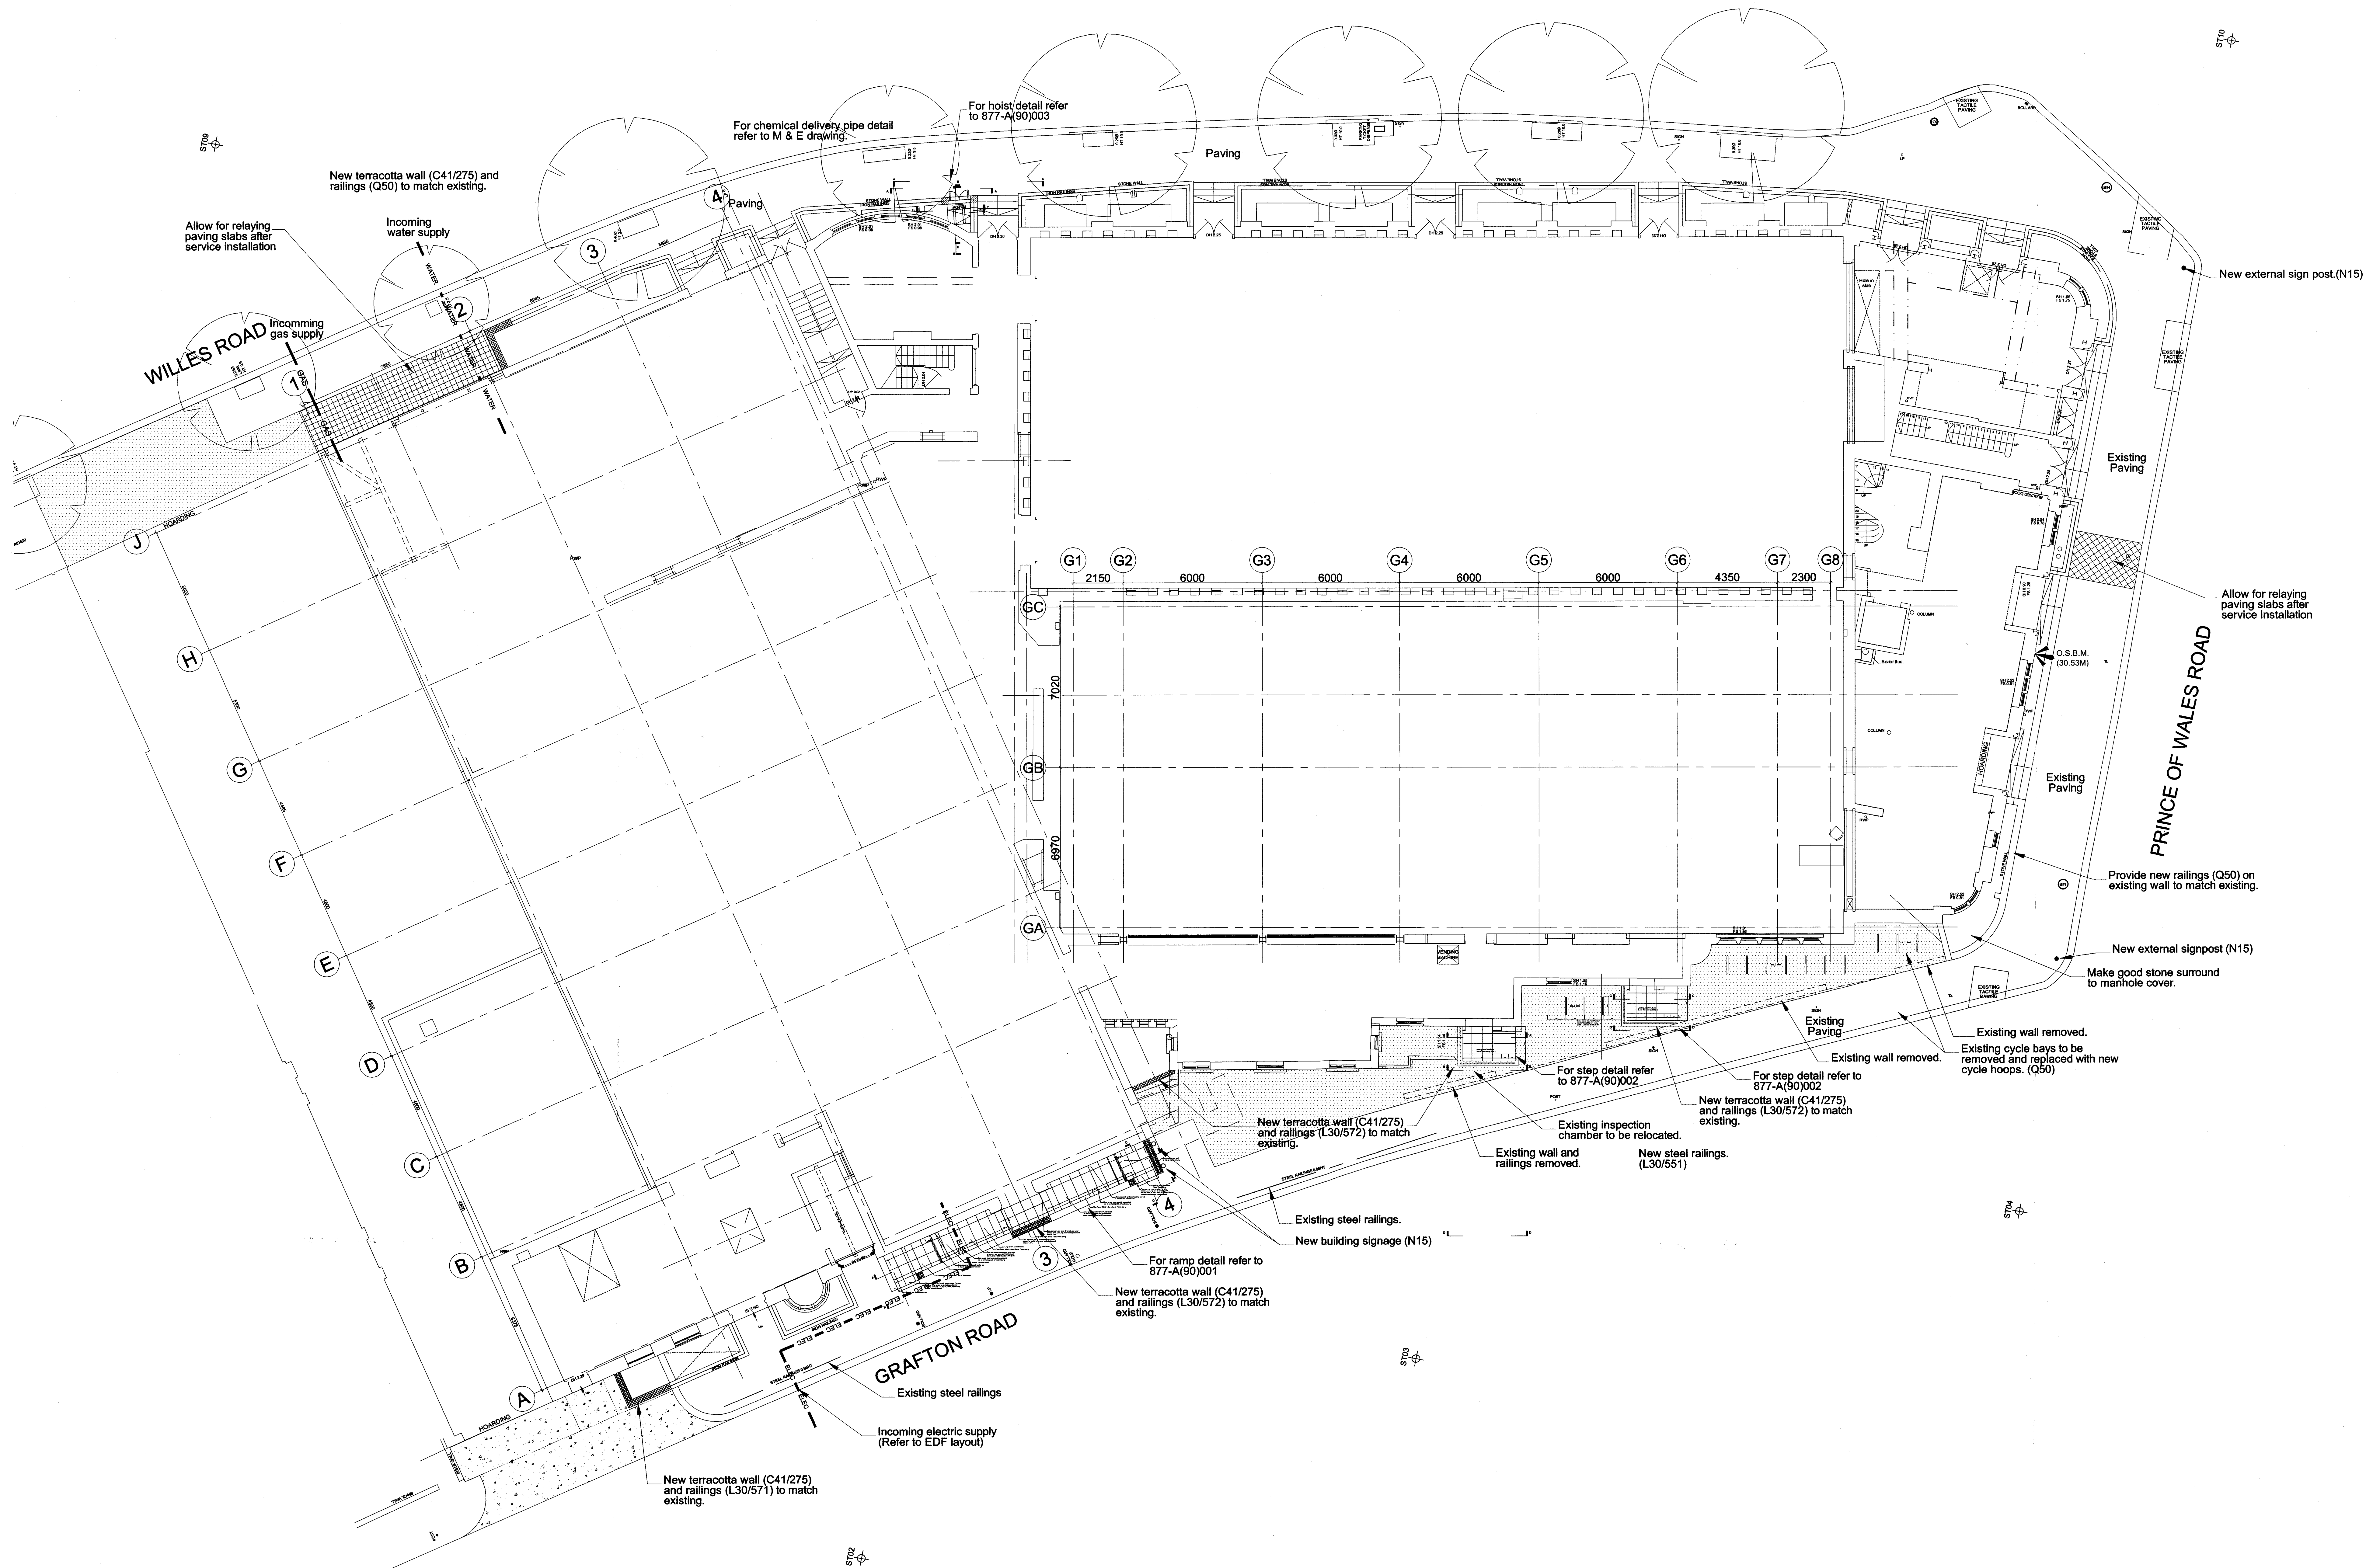

T2	Planning Discharge Issue	AW	21.04.08
T1	TENDER ISSUE	SA	15.10.08
Revision		Details	Date
© Revisions			
© This Drawing is copyright and must not be reproduced without the written consent of the architect.			
Project KENTISH TOWN SPORTS CENTRE			
Drawing PROPOSED EXTERNAL WORKS			
TENDER			
Scale	1:100 @ A0	Project Number	877
Date	15.10.08	Revision	T2
Drawn	SJV	Checked	L(90)001

Roberts Limbrick
 ARCHITECTS

ROBERTS LIMBRICK LIMITED
 CHEWORTH HOUSE, FALCON CLOSE, BRISTOL ROAD
 CHEDELEY, GLOUCESTER, GL2 4LY
 TEL: 01333 405 900 FAX: 01333 405 900