



NOTES
 DO NOT SCALE FROM THIS DRAWING.
 DIMENSIONS TO BE CHECKED ON SITE.
 ALL OMISSIONS AND DISCREPANCIES TO BE REPORTED TO THE ARCHITECT IMMEDIATELY.

FOR BRICKWORK SPECIALS SEE
 MATCHING ON 21-01_081

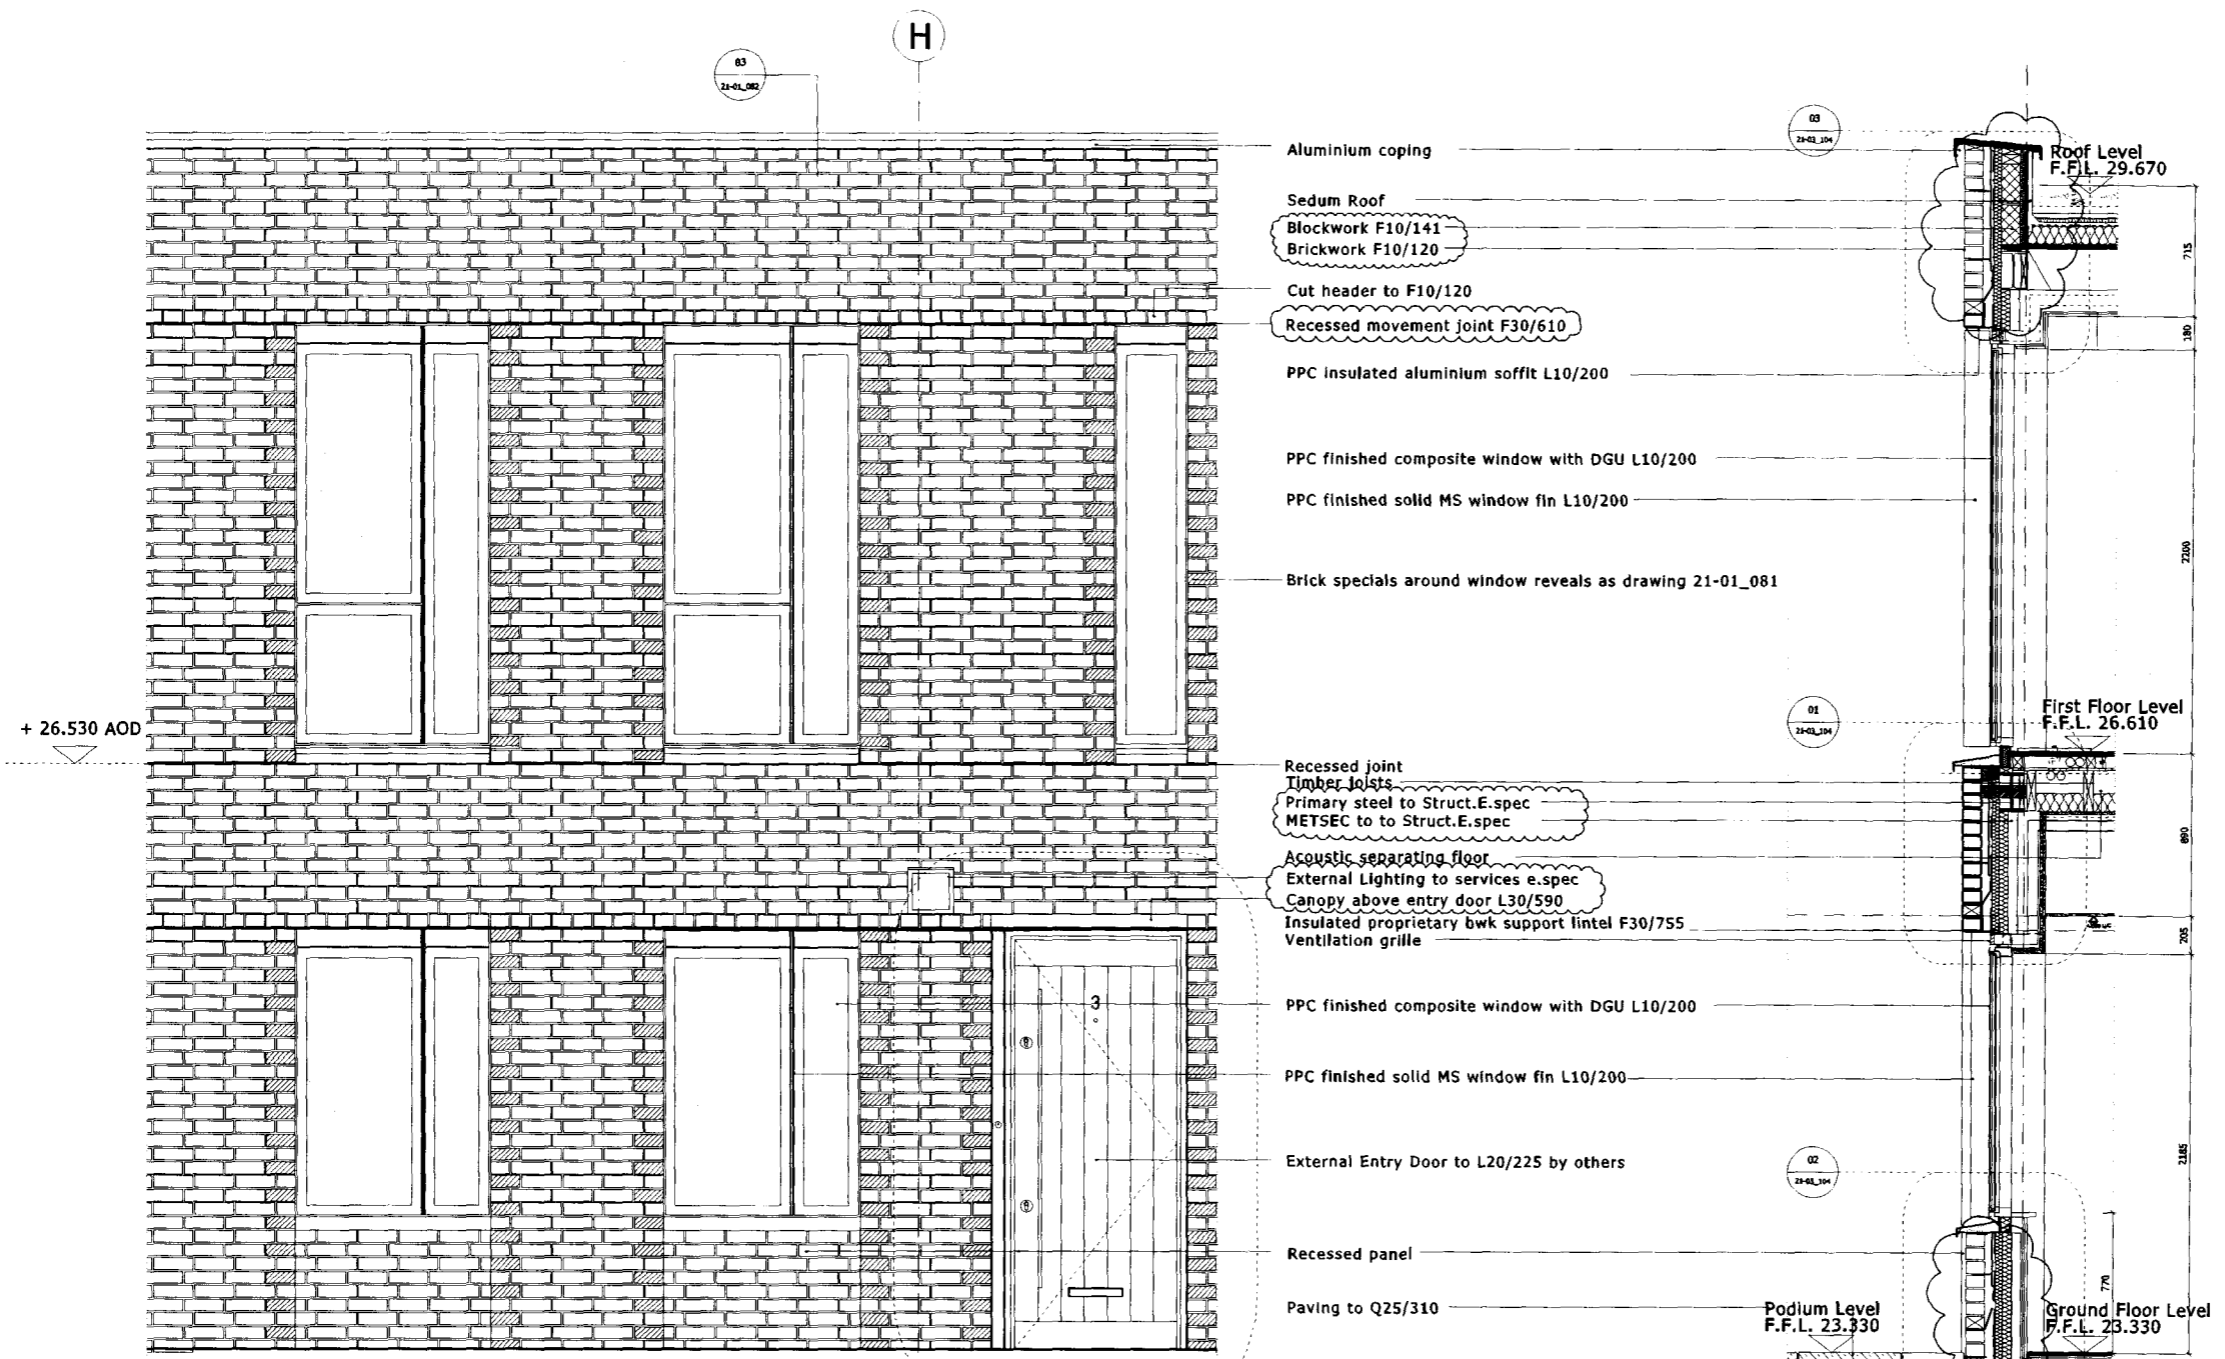


02 Elevation bay
 05070_GA_Elev_Bay_South_01.dgn

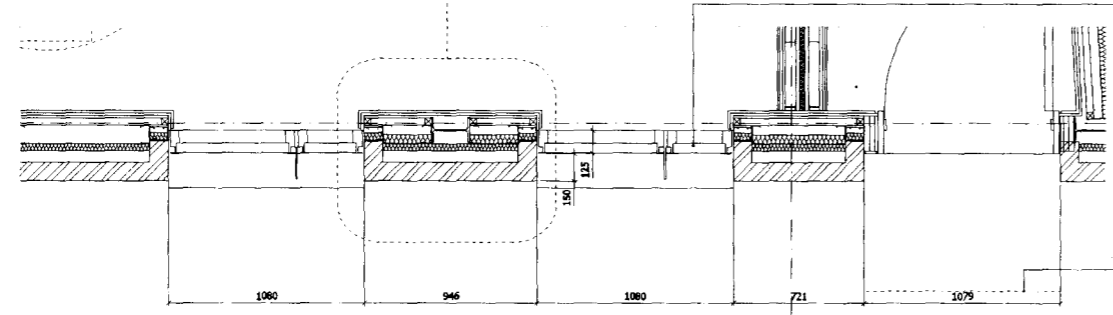

01 First Floor Plan
 05070_Elev_Plan_Block_1st_01.dgn

03 Vertical Section
 05070_GA_Elev_Proposed-South-Mews_01.dgn

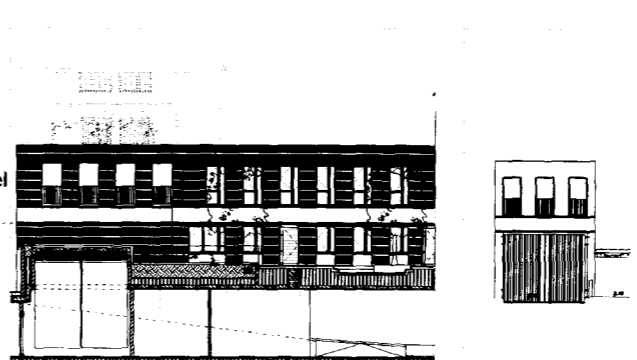

04 Elevation South Mews
 05070_GA_Elev_Proposed-South-Mews_01.dgn

05 Elevation Churchway
 05070_GA_Elev_Proposed-Churchway_01.dgn

Revision Notes	Date	Check	Rev
External Wall revised; Canopies added	12/01/09	DB	D
Updated for Tender	08/10/08	DB	C
Issued for Tender	22/02/08	MPo	B
Issued for Stage D	13/07/07	MPo	A

SQUIRE AND PARTNERS

77 Wicklow Street London WC1X 9JY
 Tel 020 7278 5555 Fax 020 7239 0495
 email@squireandpartners.com
 www.squireandpartners.com

Project
UNISON HQ
 Euston Road, North Site
 London NW1
 Drawing
 Elevation Bay
 Residential Block D

Drawn	Date	Scale
DB/KN	July 2007	1:20 @ A1 1:40 @ A3
Job number	Drawing number	Revision
05070	21-01_082	D

Original Drawing Size A1