


FRONT ELEVATION

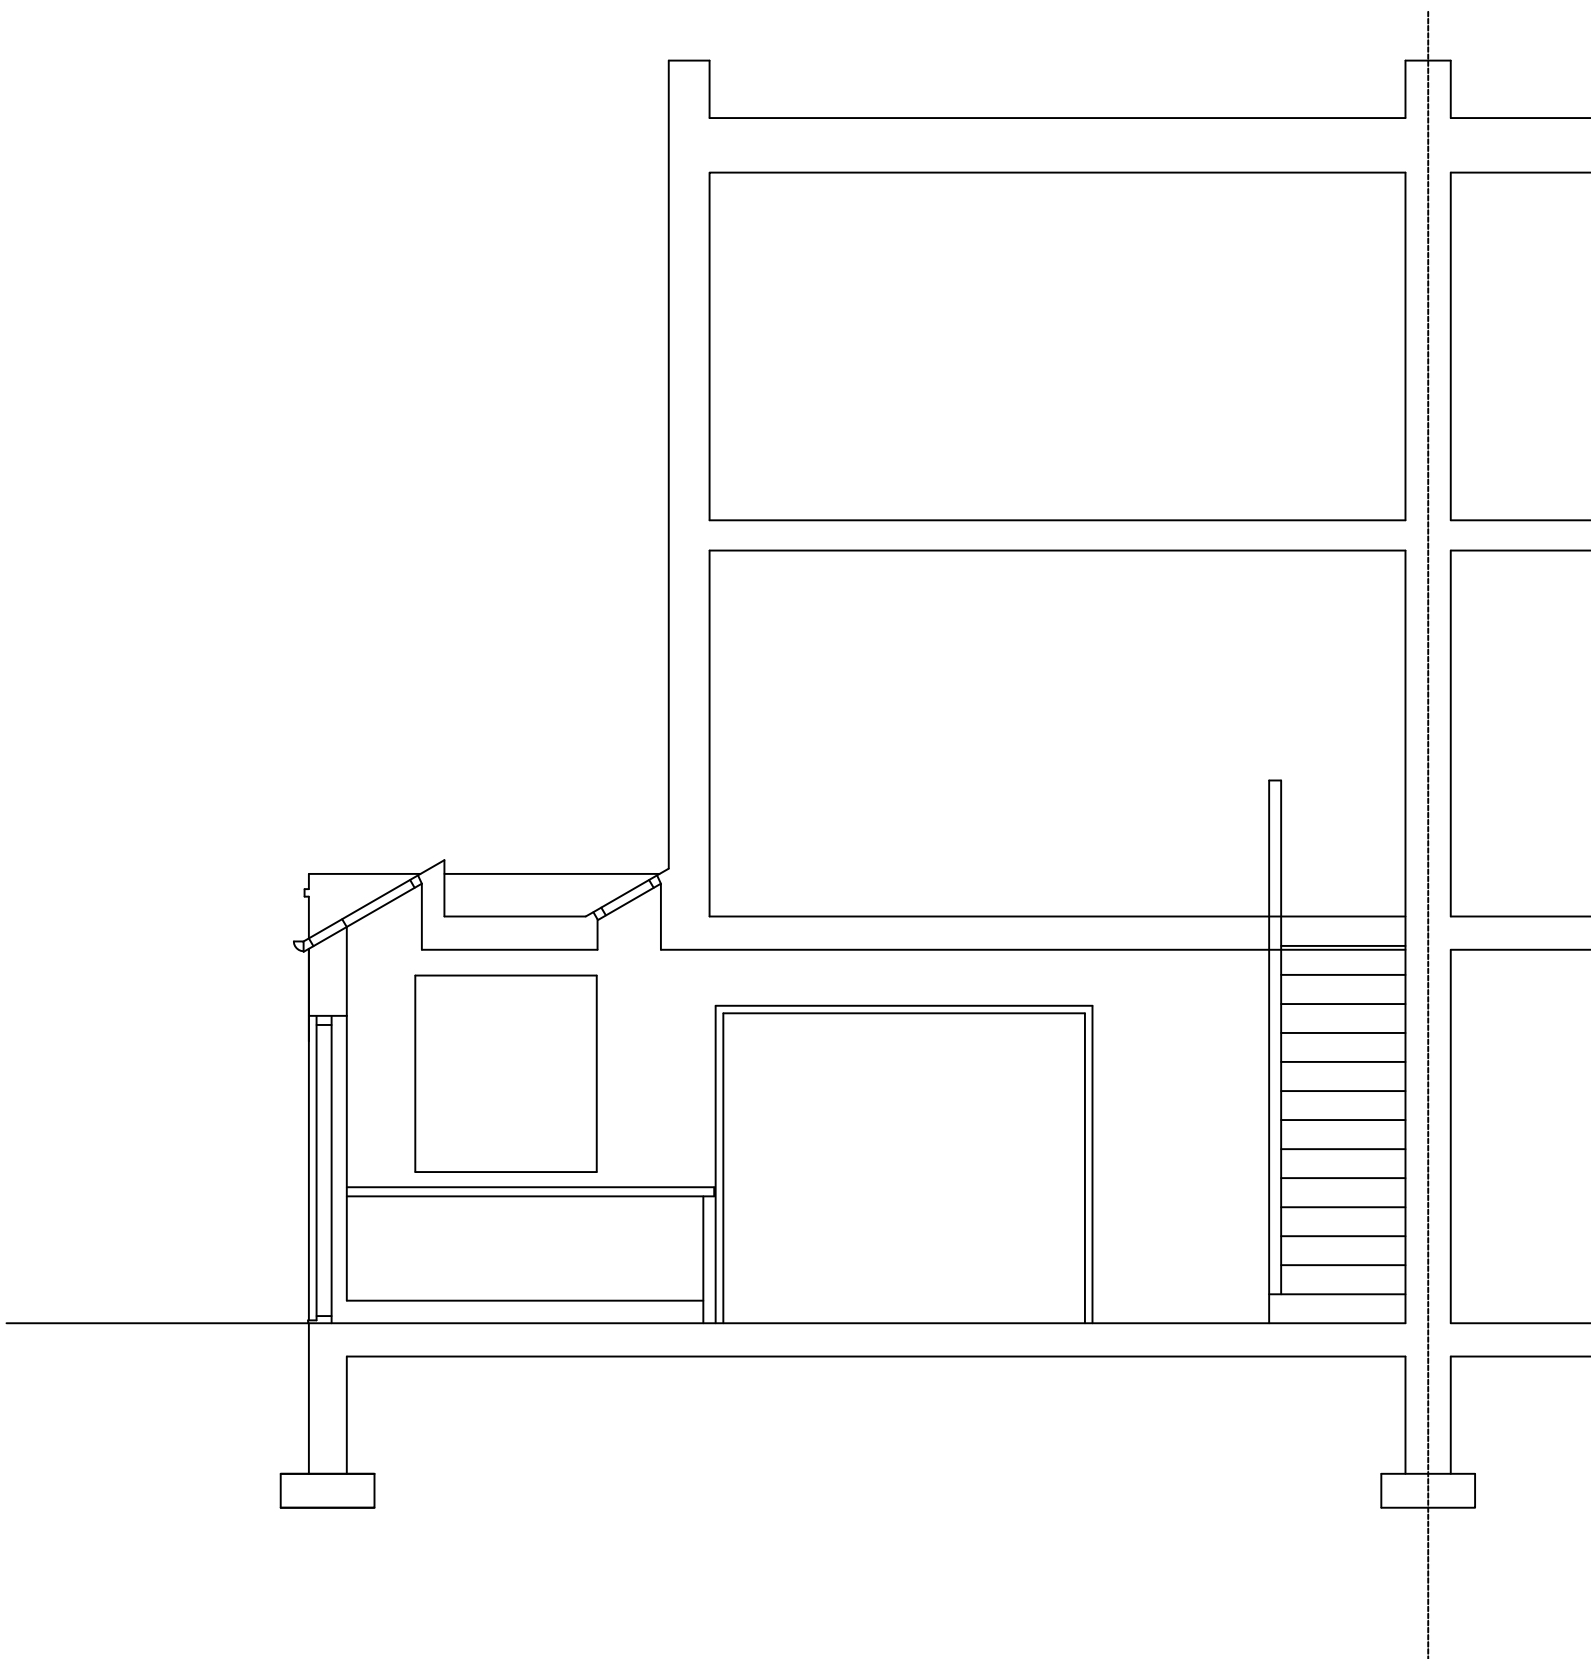

REAR ELEVATION

A	07.05.09	Front kitchen widnow revised
	DATE	REVISION

Client:  
Mrs Michelle Dovey

Project Title:  
15 Regency Lawn  
Croftdown Road  
London NW5 1HE

Drawing Title:  
PROPOSED SECTIONS

Scale: 1:50 @ A1 Date: 10.06.2008

Dwg.No.: LR/01/06 A

HARTLEYS PROJECTS LTD  
PO Box 43391 LONDON N5 1SZ  
mail@hartleysltd.com 0207 354 9268


DO NOT SCALE FROM THIS DRAWING. CHECK ALL DIMENSIONS ON SITE.  
IF INFORMATION IS NOT CLEAR OR CONSISTANT CONSULT ARCHITECT.  
THIS DRAWING IS COPYRIGHT.



FRONT ELEVATION



REAR ELEVATION

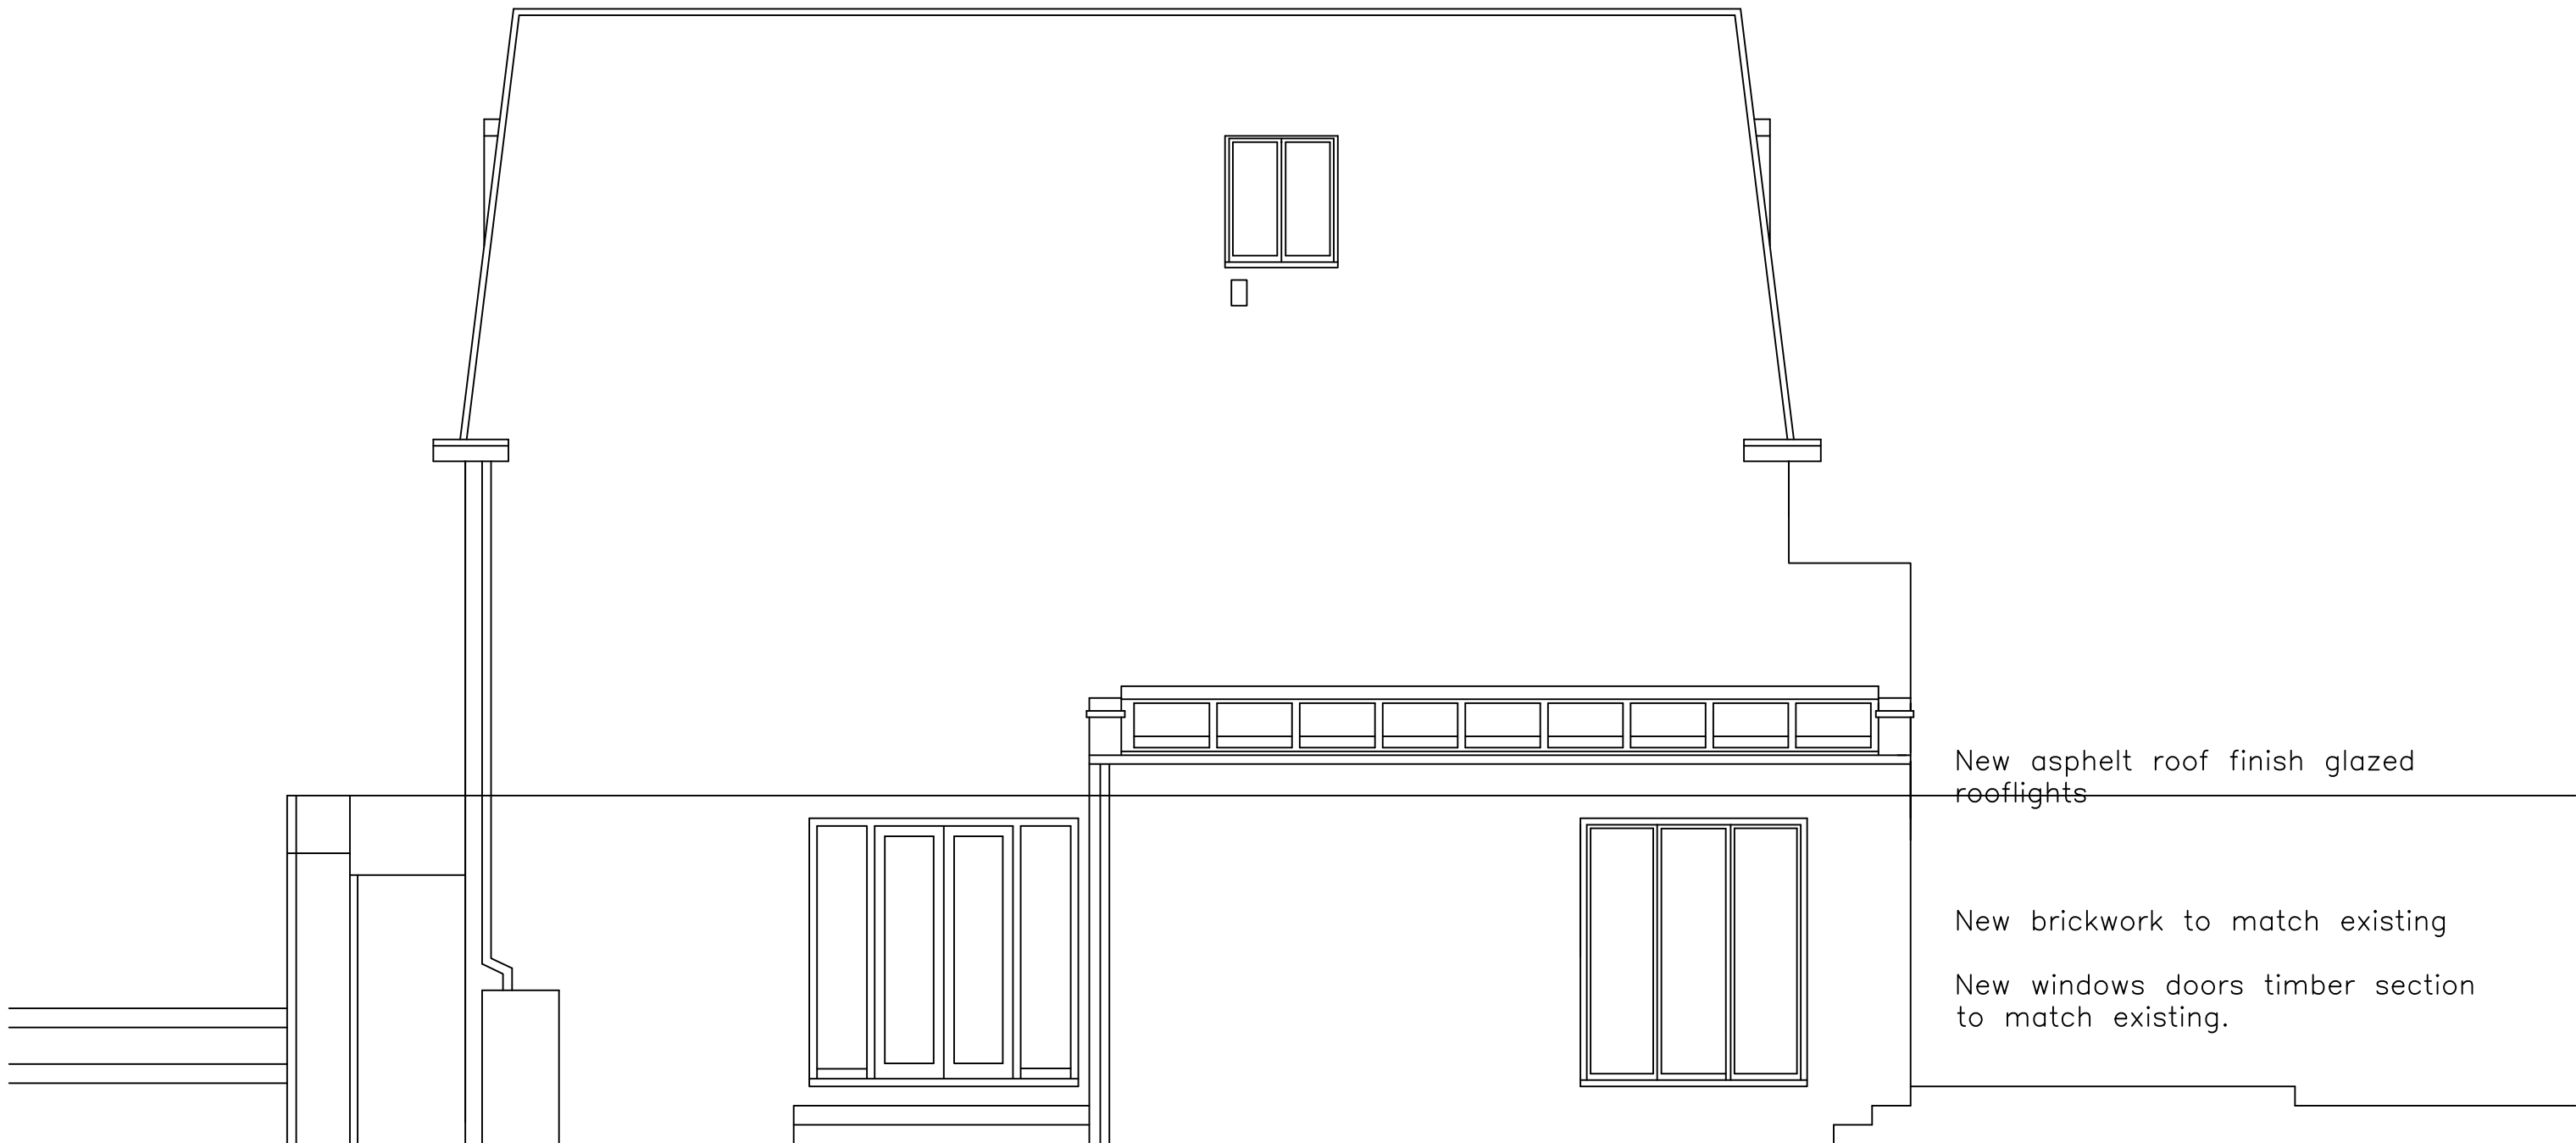

SIDE ELEVATION

New brickwork to match existing  
New windows doors timber section  
to match existing  
Fence as existing to remain

New asphalt roof finish glazed  
rooflights

New brickwork to match existing  
New windows doors timber section  
to match existing.

A	07.05.09	Front kitchen window revised
	DATE	REVISION

Client:  
**Mrs Michelle Dovey**

Project Title:  
**15 Regency Lawn  
Croftdown Road  
London NW5 1HE**


Drawing Title:  
**PROPOSED ELEVATIONS**

Scale: 1:50 @ A1 Date: 10.06.2008


Dwg.No.: **LR/01/05 A**

**HARTLEYS PROJECTS LTD**  
PO Box 43391 LONDON N5 1SZ  
mail@hartleysltd.com 0207 354 9268


DO NOT SCALE FROM THIS DRAWING. CHECK ALL DIMENSIONS ON SITE.  
IF INFORMATION IS NOT CLEAR OR CONSISTANT CONSULT ARCHITECT.  
THIS DRAWING IS COPYRIGHT.

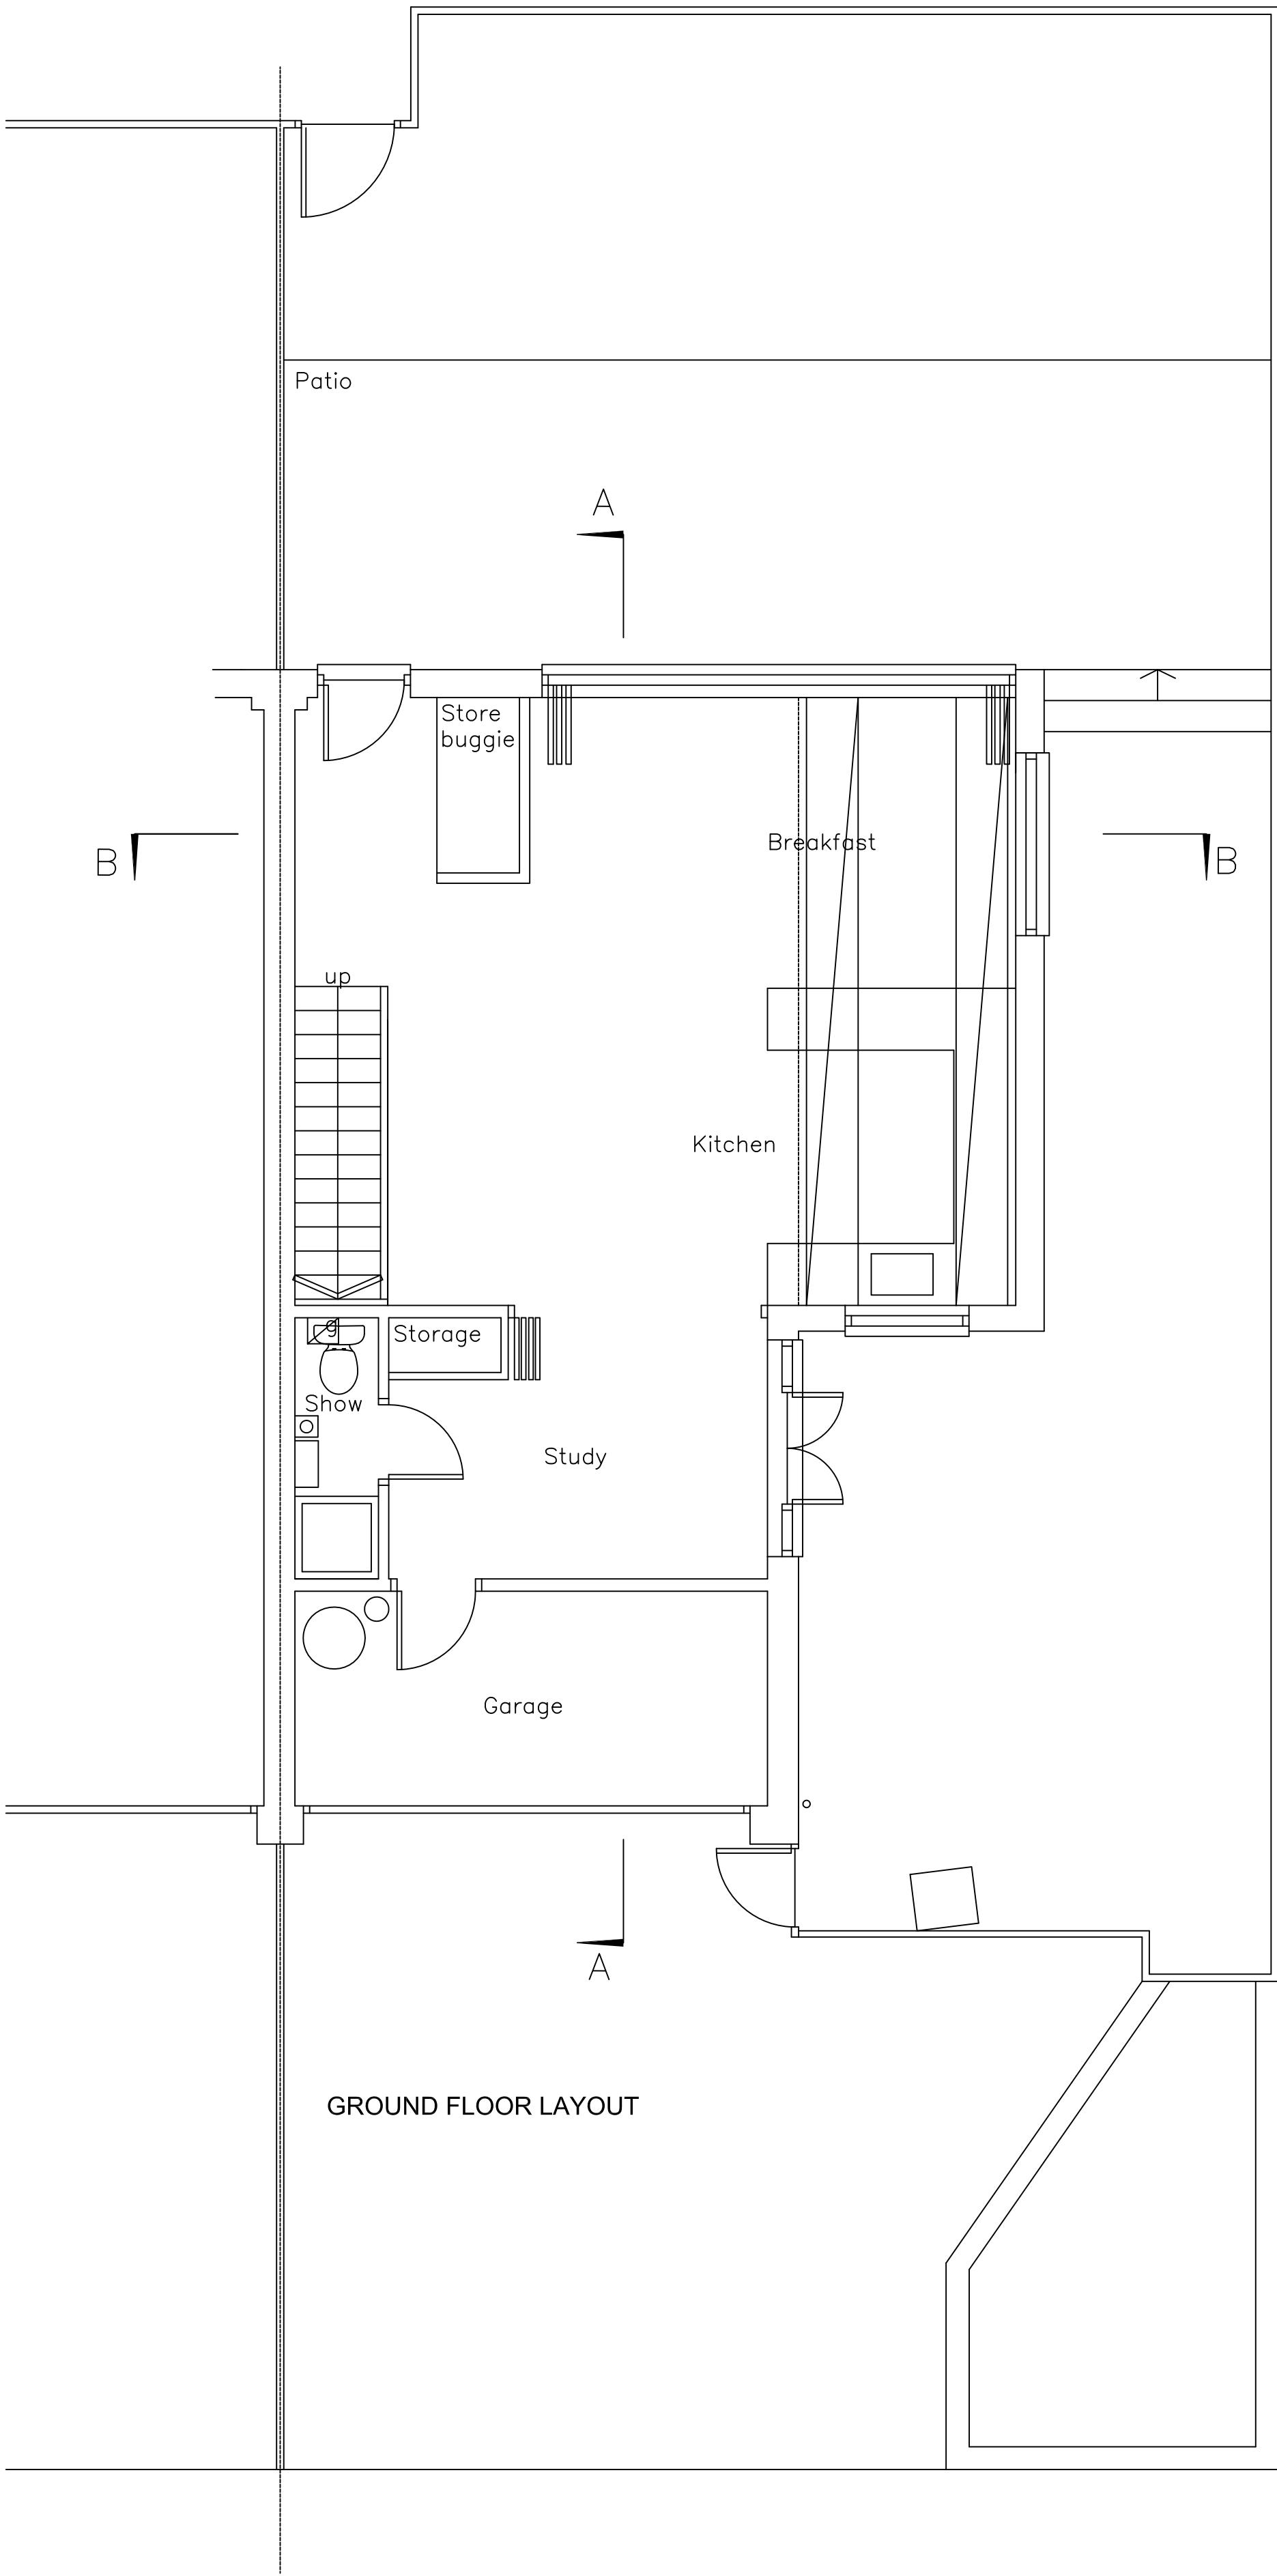

GROUND FLOOR LAYOUT

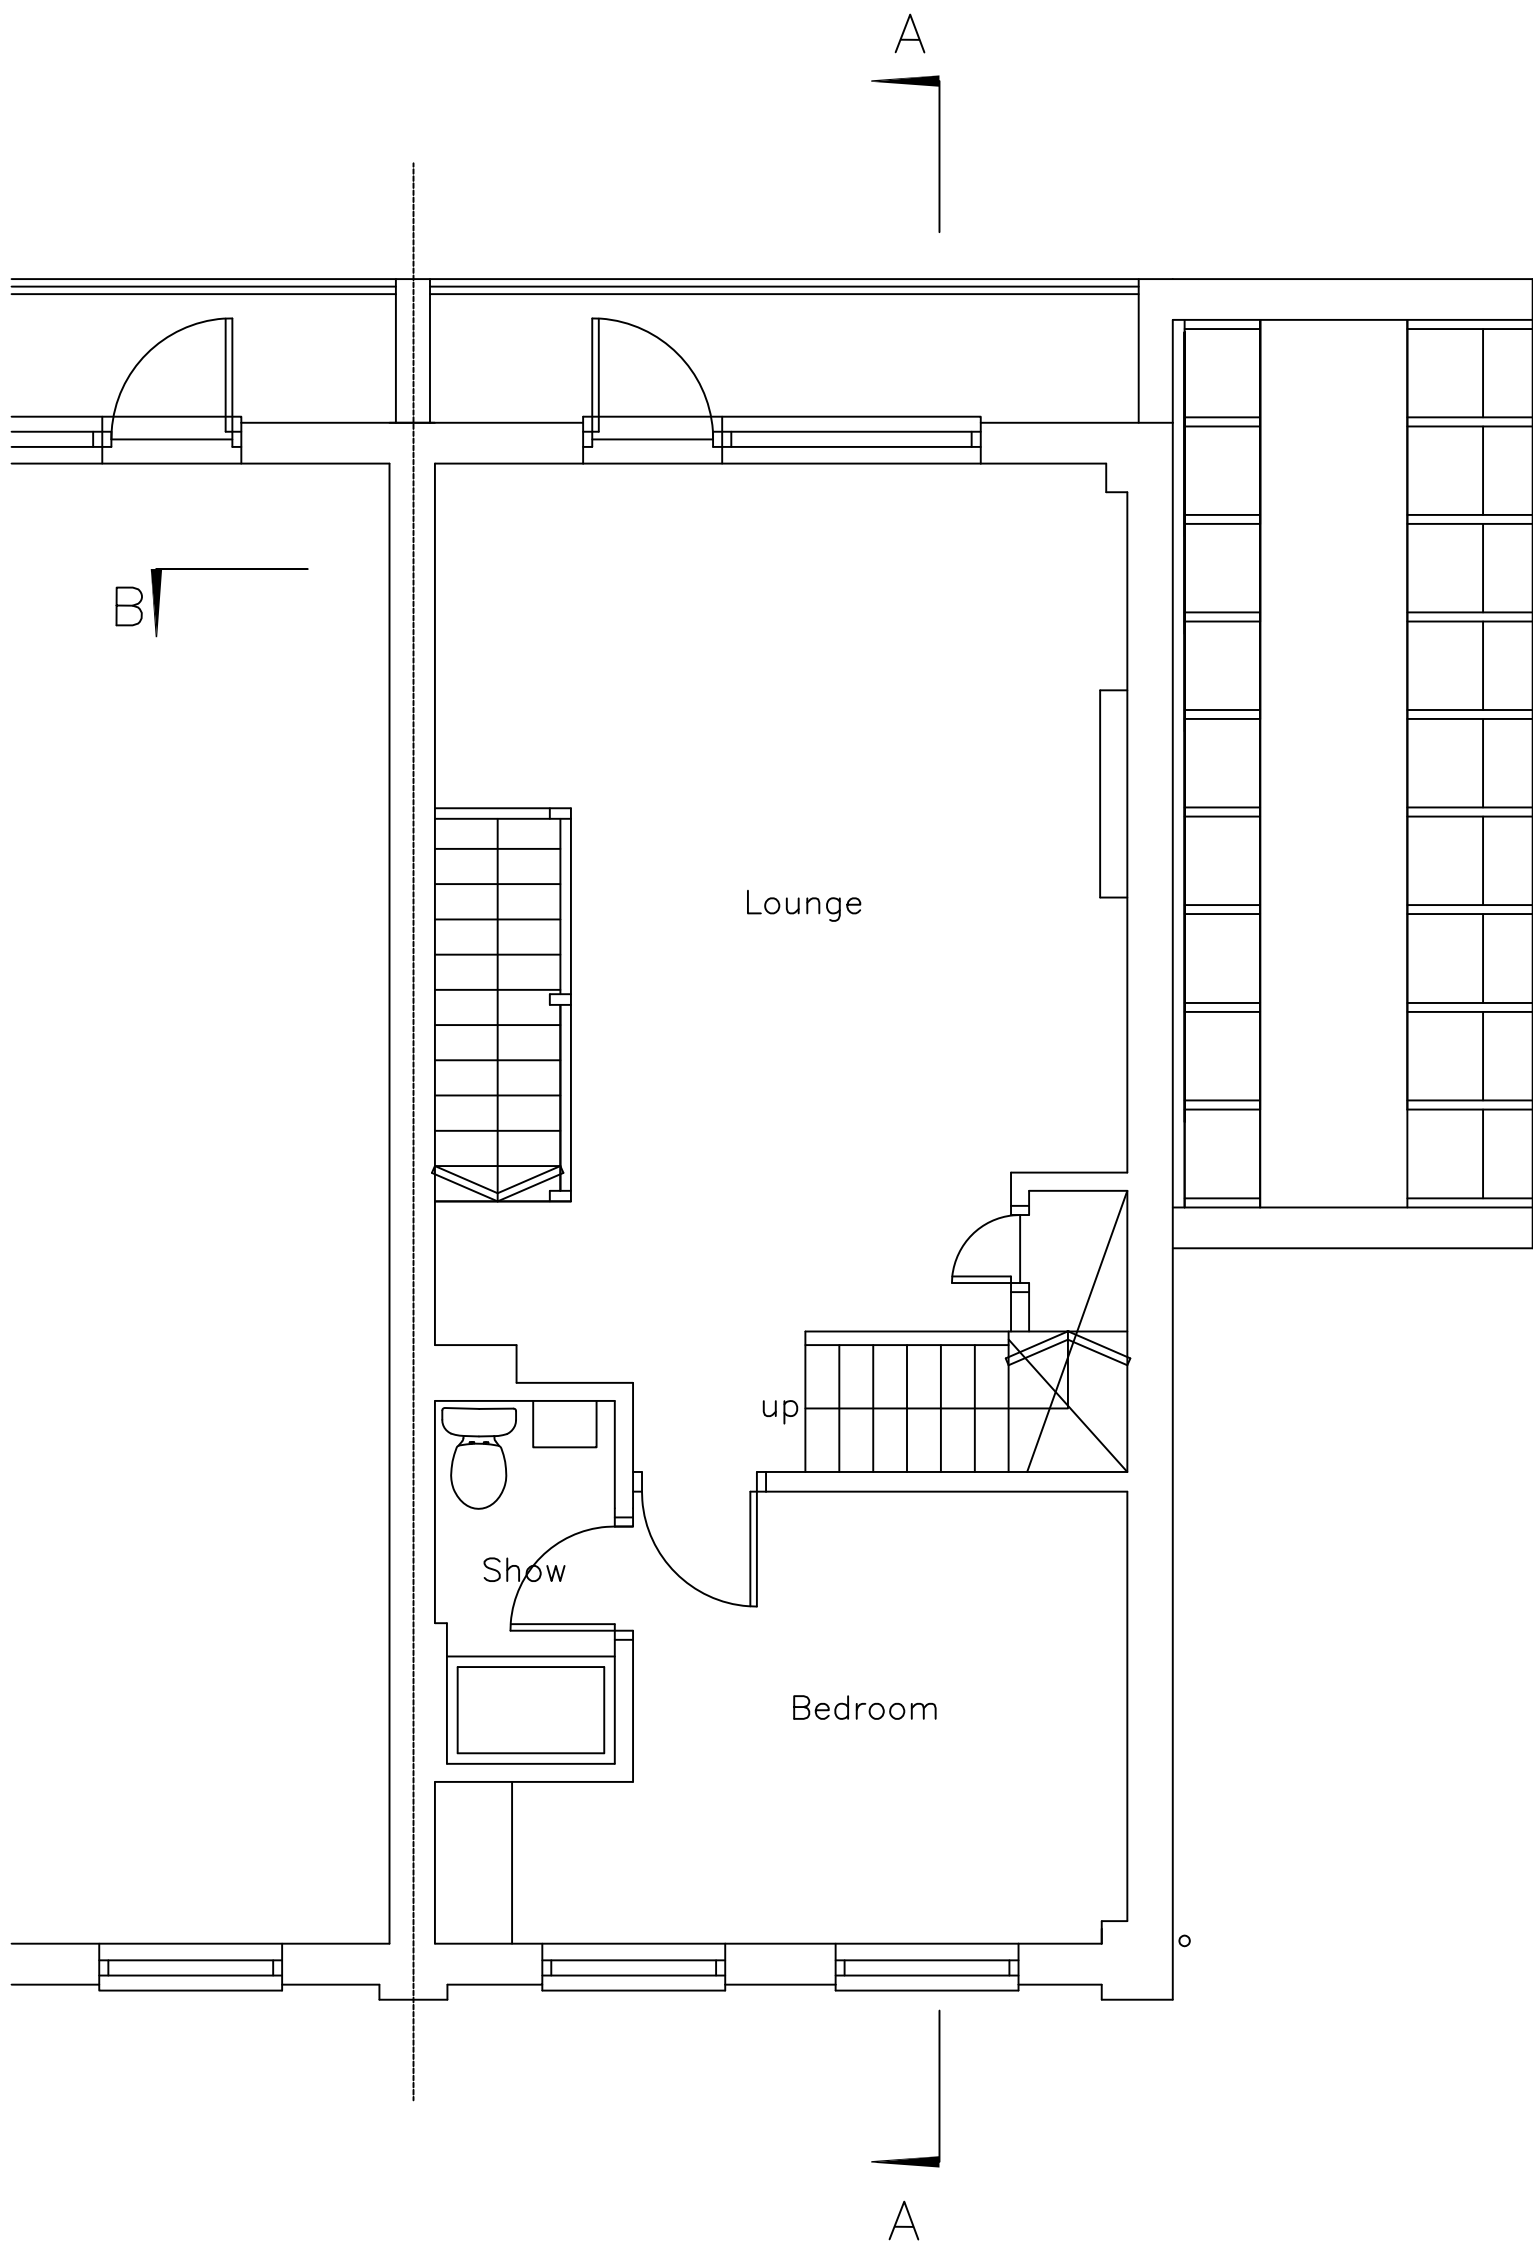

FIRST FLOOR LAYOUT

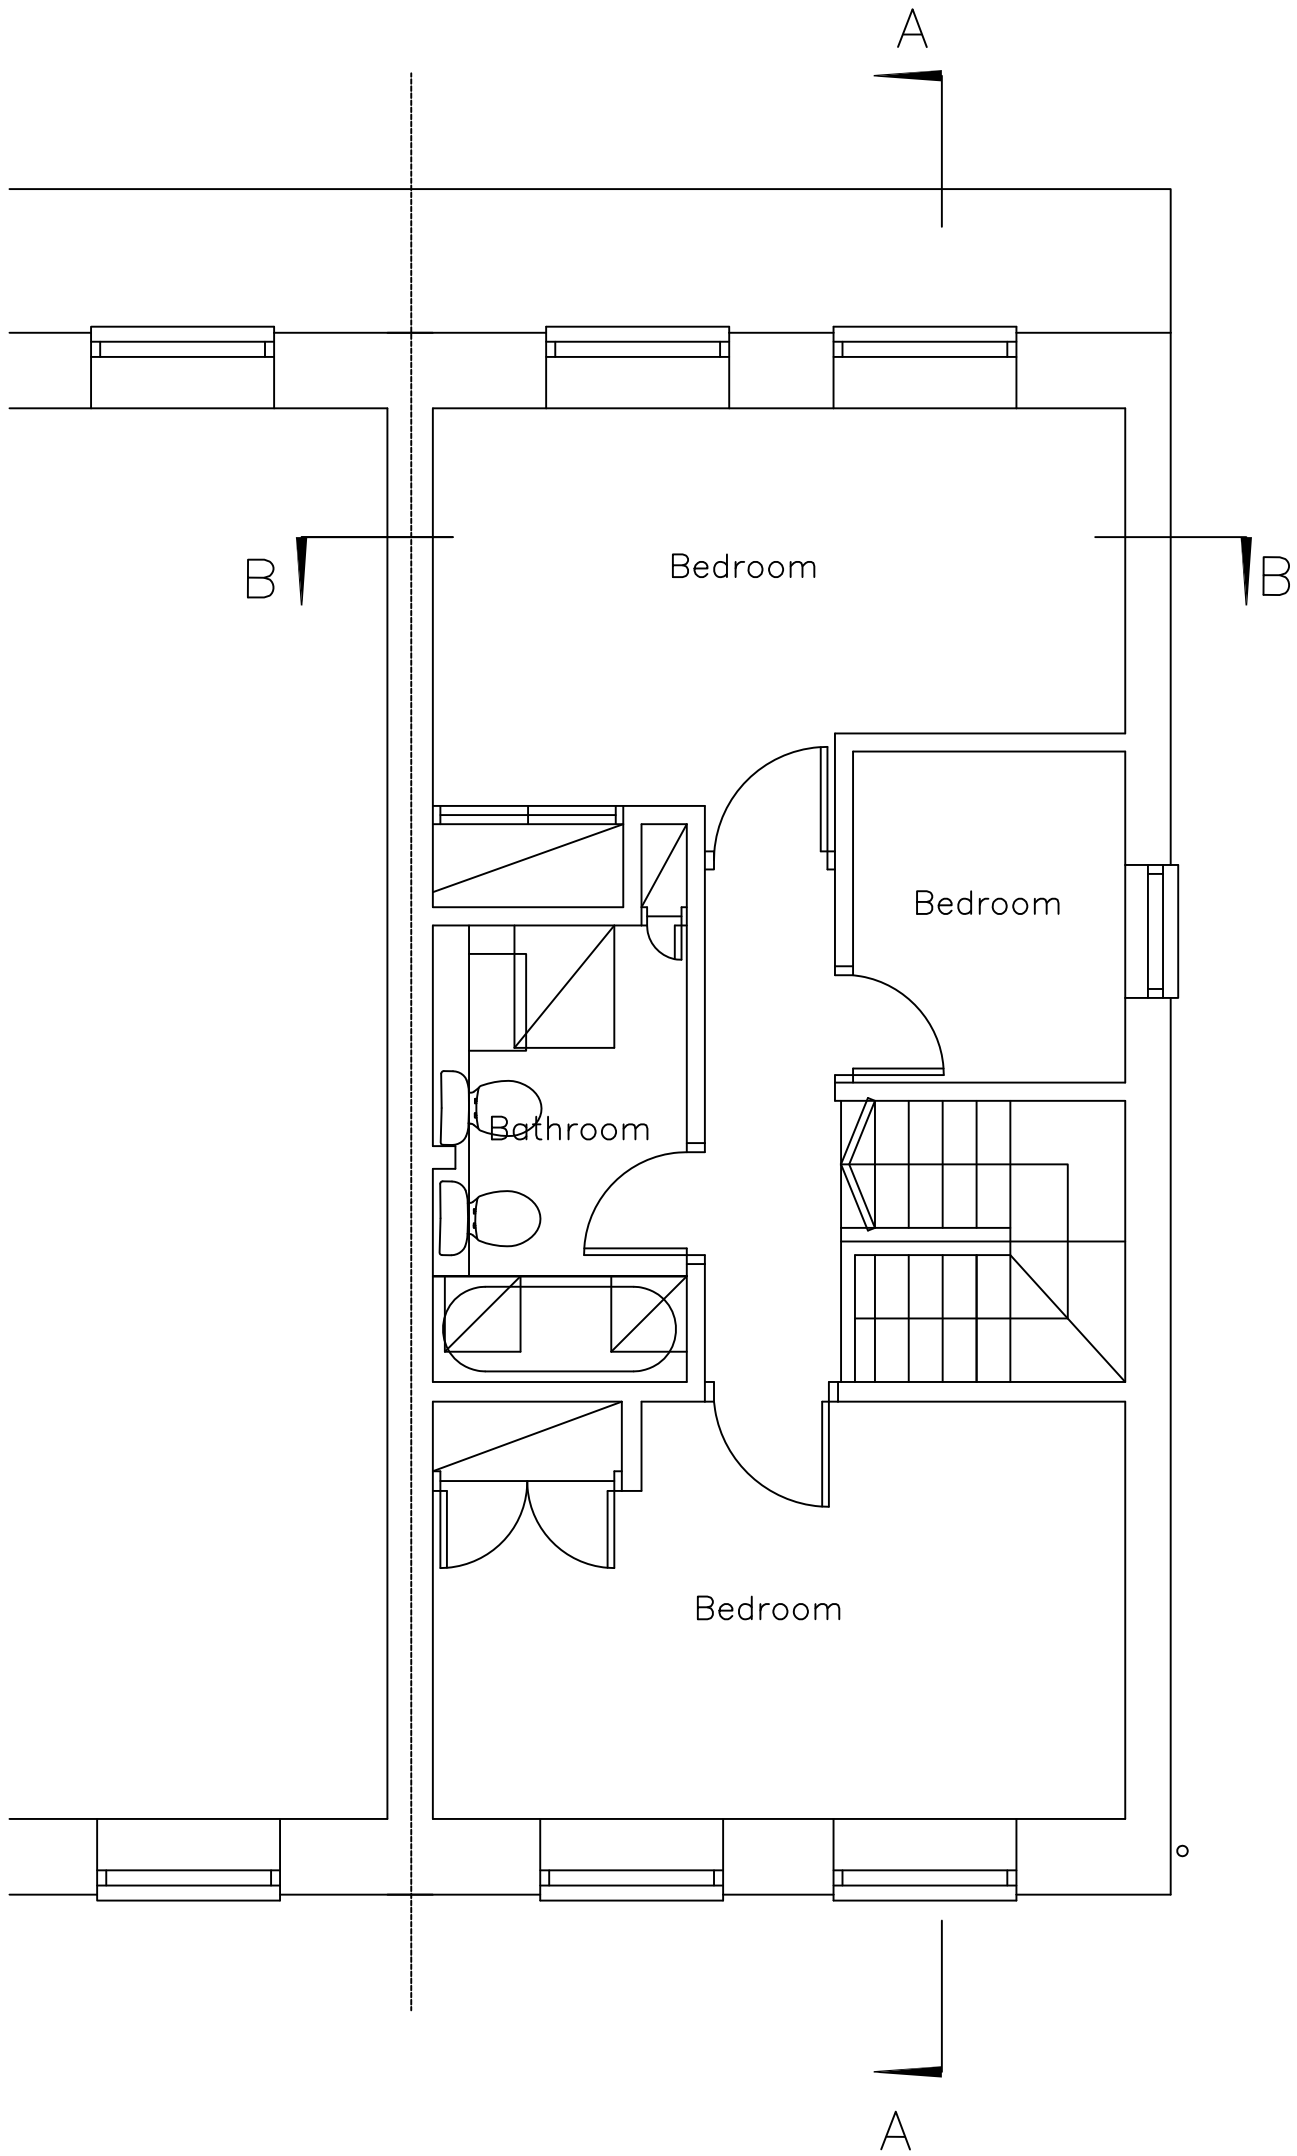

SECOND FLOOR LAYOUT

A	07.05.09	Front kitchen widnow revised
	DATE	REVISION

Client:  
Mrs Michelle Dovey

Project Title:  
15 Regency Lawn  
Croftdown Road  
London NW5 1HE

Drawing Title:  
PROPOSED FLOOR PLANS

Scale: 1:50 @ A1      Date: 10.06.2008

Dwg.No.:  
LR/01/03 A

HARTLEYS PROJECTS LTD  
PO Box 43391 LONDON N5 1SZ  
mail@hartleysltd.com 0207 354 9268