

NOTES

1. Do not scale off these drawings. Dimensions govern.
2. All dimensions are given in millimetres (mm) unless otherwise noted.
3. All dimensions shall be verified on site before proceeding with the work.
4. All dimensions relevant to the setting out of site work shall be verified by the contractor before construction and fabrication commences.
5. Workmanship and materials to be in accordance with the relevant current British Standard Codes of Practice and the Local Authorities requirements.
6. During construction the contractor shall be responsible for maintaining the structure in a stable condition.
7. These drawings are to be read in conjunction with all other contract documentation and other consultants documentation.
8. If in doubt, ask!

D	29-04-2009	Dwgs Amended In Accordance With Planning Authority's Request	AVK
C	14-04-2009	Dwgs Amended In Accordance With Clients Request	AVK
B	19-02-2009	New Section Added	AVK
A	08-01-2009	Planning Application	AVK
Rev.	Date	Reason for Issue	ch'd

sporadicsPACE

architecture - interiors - product design

70 CONGRESS STREET
FARRINGDON
LONDON
EC1M 6EJ

www.sporadicspace.com
info@sporadicspace.com

Project


HOUSE DENNIS

10 Elsworth Terrace
London
NW3 3DR


Title

PROPOSED:
SECOND, THIRD FLOOR AND
ROOF PLAN


Job No. SP-P1010	Date October 2008	Drawn AVK
Scale 1:50 @A1 1:100 @A3	Drawing No. P002	Revision D

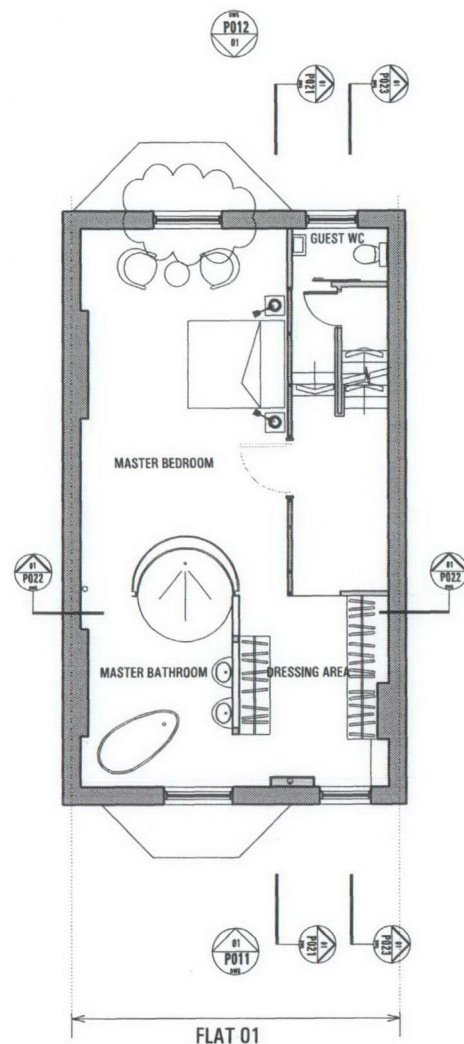

01 SECOND FLOOR
Scale 1:50

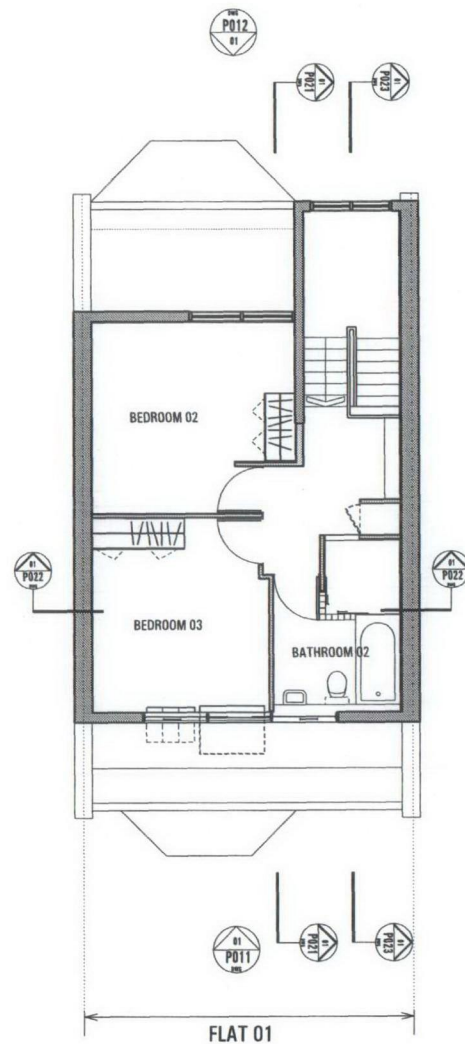

02 THIRD FLOOR
Scale 1:50

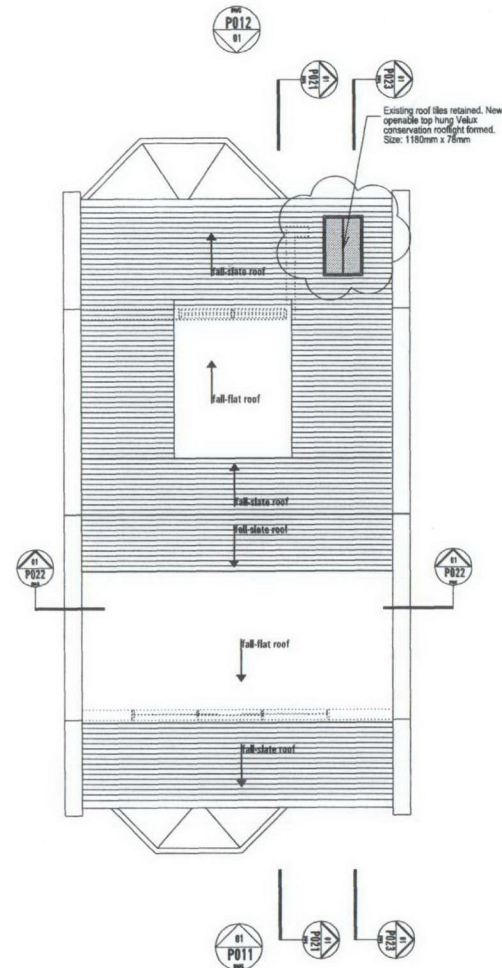

03 ROOF PLAN
Scale 1:50



01 WEST ELEVATION
Scale 1:50

©Copyright 2008

sporadicsPACE Ltd

NOTES

1. Do not scale off these drawings. Dimensions govern.
2. All dimensions are given in millimetres (mm) unless otherwise noted.
3. All dimensions shall be verified on site before proceeding with the work.
4. All dimensions relevant to the setting out of site work shall be verified by the contractor before construction and fabrication commences.
5. Workmanship and materials to be in accordance with the relevant current British Standard Codes of Practice and the Local Authorities requirements.
6. During construction the contractor shall be responsible for maintaining the structure in a stable condition.
7. These drawings are to be read in conjunction with all other contract documentation and other consultants documentation.
8. If in doubt, ask!

C	28-04-2009	Dwgs Amended In Accordance With Planning Authority's Request	AVK
B	14-04-2009	Dwgs Amended In Accordance With Clients Request	AVK
A	08-01-2009	Planning Application	AVK
Rev.	Date	Reason for Issue	ch'd

sporadicsPACE
architecture - interiors - product design

70 COWCROSS STREET
FARRINGTON
LONDON
E6 7JF

www.sporadicspace.com
info@sporadicspace.com

Project

HOUSE DENNIS

10 Elsworthy Terrace
London
NW3 3DR




Title
**PROPOSED
WEST ELEVATION**

Job No. SP-P1010	Date October 2008	Drawn AVK
Scale 1:50 @A1 1:100 @A3	Drawing No. P012	Revision C

- NOTES
1. Do not scale off these drawings. Dimensions govern.
 2. All dimensions are given in millimetres (mm) unless otherwise noted.
 3. All dimensions shall be verified on site before proceeding with the work.
 4. All dimensions relevant to the setting out of site work shall be verified by the contractor before construction and fabrication commences.
 5. Workmanship and materials to be in accordance with the relevant current British Standard Codes of Practice and the Local Authorities requirements.
 6. During construction the contractor shall be responsible for maintaining the structure in a stable condition.
 7. These drawings are to be read in conjunction with all other contract documentation and other consultants documentation.
 8. If in doubt, ask!

C	29-04-2009	Dwgs Amended In Accordance With Planning Authority's Request	AVK
B	14-04-2009	Dwgs Amended In Accordance With Clients Request	AVK
A	08-01-2009	Planning Application	AVK
Rev.	Date	Reason for Issue	ch'd

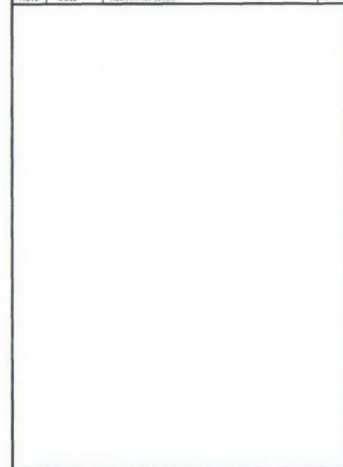

sporadicsPACE
architecture - interiors - product design


70 COWCROSS STREET
FARNBOROUGH
LONDON
EC1M 6EJ

www.sporadicspace.com
info@sporadicspace.com

Project
HOUSE DENNIS
10 Elsworth Terrace
London
NW3 3DR

Title
**PROPOSED
SECTION A-A**

Job No. SP-P1010	Date December 2008	Drawn AVK
Scale 1:50 @A1 1:100 @A3	Drawing No. P021	Revision C

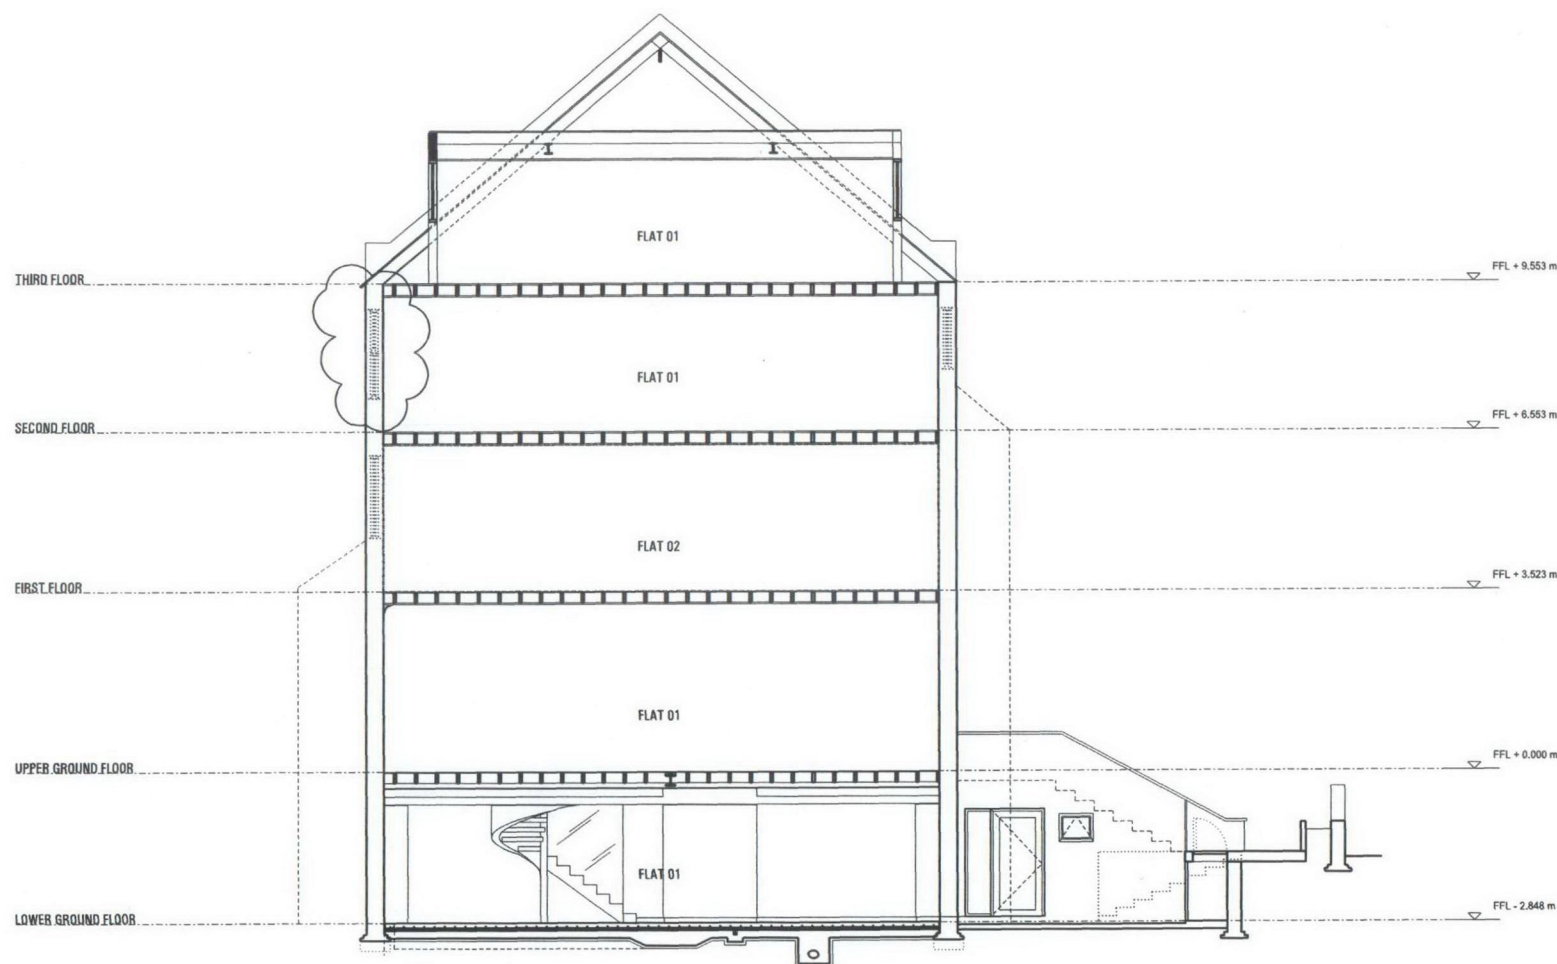

01 SECTION AA
Scale 1:50

NOTES

1. Do not scale off these drawings. Dimensions govern.
2. All dimensions are given in millimetres (mm) unless otherwise noted.
3. All dimensions shall be verified on site before proceeding with the work.
sporadicsPACE shall be notified immediately in writing of any discrepancies.
4. All dimensions relevant to the setting out of site work shall be verified by the contractor before construction and fabrication commences.
5. Workmanship and materials to be accordance with the relevant current British Standard Codes of Practice and the Local Authorities requirements.
6. During construction the contractor shall be responsible for maintaining the structure in a stable condition.
7. These drawings are to be read in conjunction with all other contract documentation and other consultants documentation.
8. If in doubt, ask!

C	29-04-2009	Dwgs Amended In Accordance With Planning Authority's Request	AVK
B	14-04-2009	Dwgs Amended In Accordance With Clients Request	AVK
A	19-02-2009	Planning Application	AVK
Rev.	Date	Reason for Issue	ch'd

sporadicsPACE
architecture - interiors - product design

70 COWCROSS STREET
FAIRBRIDGE
LONDON
EC1M 6EJ

www.sporadicspace.com
info@sporadicspace.com

Project


HOUSE DENNIS

10 Elsworth Terrace
London
NW3 3DR

Title

PROPOSED
SECTION C-C

Job No. SP-P1010	Date February 2009	Drawn AVK
Scale 1:50 @A1 1:100 @A3	Drawing No. P023	Revision C

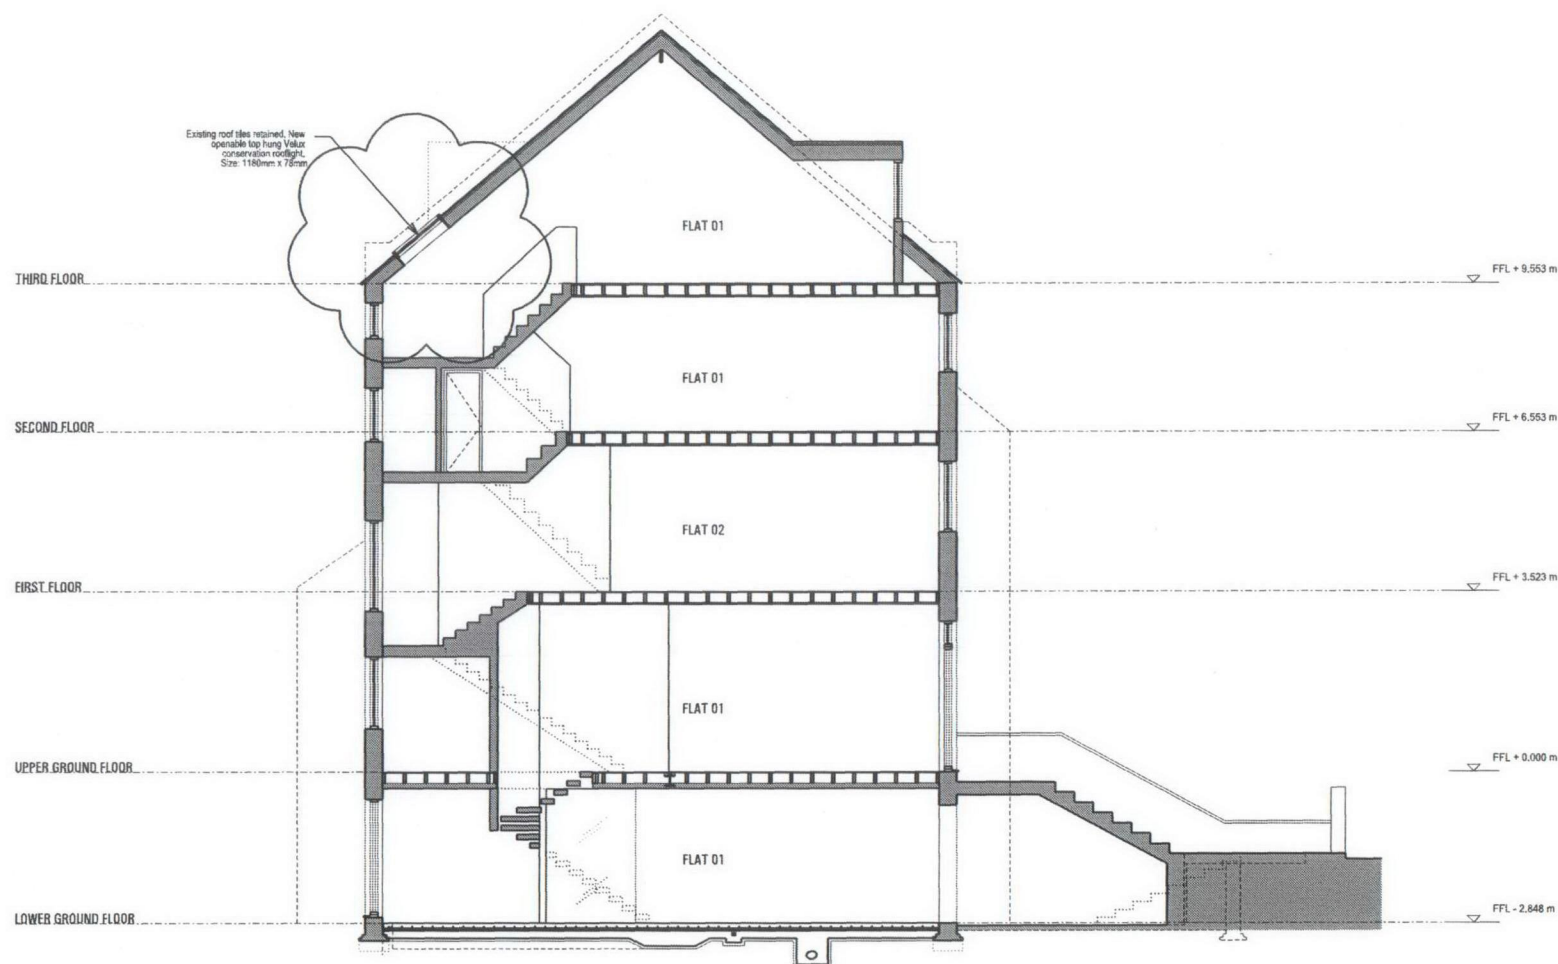

01 SECTION C-C
Scale 1:50