

EXISTING WINDOW OPENING
EXTENDED TO FLOOR LEVEL
AND NEW GLASS DOORS INSTALLED

HARDWOOD HANDRAIL ON
GALVANISED STEEL POSTS
WITH HORIZONTAL TENSION WIRES
STRUCTURAL GLASS DECK PANEL OVER WINDOW BELOW
(ALL SUBJECT TO BUILDING CONTROL APPROVAL)

GLASS BALUSTRADE

BALCONY WITH GLASS DECK

625

2665

WALKWAY STRUCTURE
ALONGSIDE SIDE ELEVATION
IN GALVANISED STEEL

SEE DRAWING 6/002 PLAN FOR LOCATION

SECTION AA AS PROPOSED		SCALE 1:20	DATE 21.01.09
27 STRATFORD VILLAS NW1 9SE GARDEN TERRACE AND BALCONY TO REAR ELEVATION. REV A.05/05/09. DRAWING NO. CORRECTED		DRAWING 6/006A	

SECTION AA (SEE 6/002 FOR LOCATION)

27 STRATFORD VILLAS NW1 9SE GARDEN TERRACE AND BALCONY TO REAR ELEVATION. REV B.05/05/09. TIMBER DECK LOWERED. DRAWING NO. CORRECTED REV A.02/05/09. OMIT METAL FRAMED DOORS. REPLACE WITH TIMBER FRAMED DOORS	REAR ELEVATION IN CONTEXT AS PROPOSED
DRAWING 6/007B	PLANNING SCALE 1:100 DATE 05.05.09



27 STRATFORD VILLAS NW1 9SE GARDEN TERRACE AND BALCONY TO REAR ELEVATION. REV B.05/05/09. TIMBER DECK LOWERED. REV A.02/05/09. OMIT METAL FRAMED DOORS. REPLACE WITH TIMBER FRAMED DOORS	SIDE ELEVATION AS PROPOSED	
	DRAWING 6/005B	SCALE 1:20
		DATE 05.05.09

EXISTING REAR ADDITION →

EXISTING WINDOW OPENING
EXTENDED TO FLOOR LEVEL
AND NEW GLASS DOORS INSTALLED →

HARDWOOD HANDRAIL ON
GALVANISED STEEL POSTS
WITH HORIZONTAL TENSION WIRES

GLASS BALUSTRADE

TIMBER DECK LANDING


625

978

2665

PART SIDE ELEVATION

27 STRATFORD VILLAS NW1 9SE GARDEN TERRACE AND BALCONY TO REAR ELEVATION. REV B.02/05/09, TIMBER DECK LOWERED. REV A.02/05/09, OMIT METAL FRAMED DOORS, REPLACE WITH TIMBER FRAMED DOORS	PLAN AS PROPOSED		SCALE 1:20	DATE 05.05.09
DRAWING 6/004B				

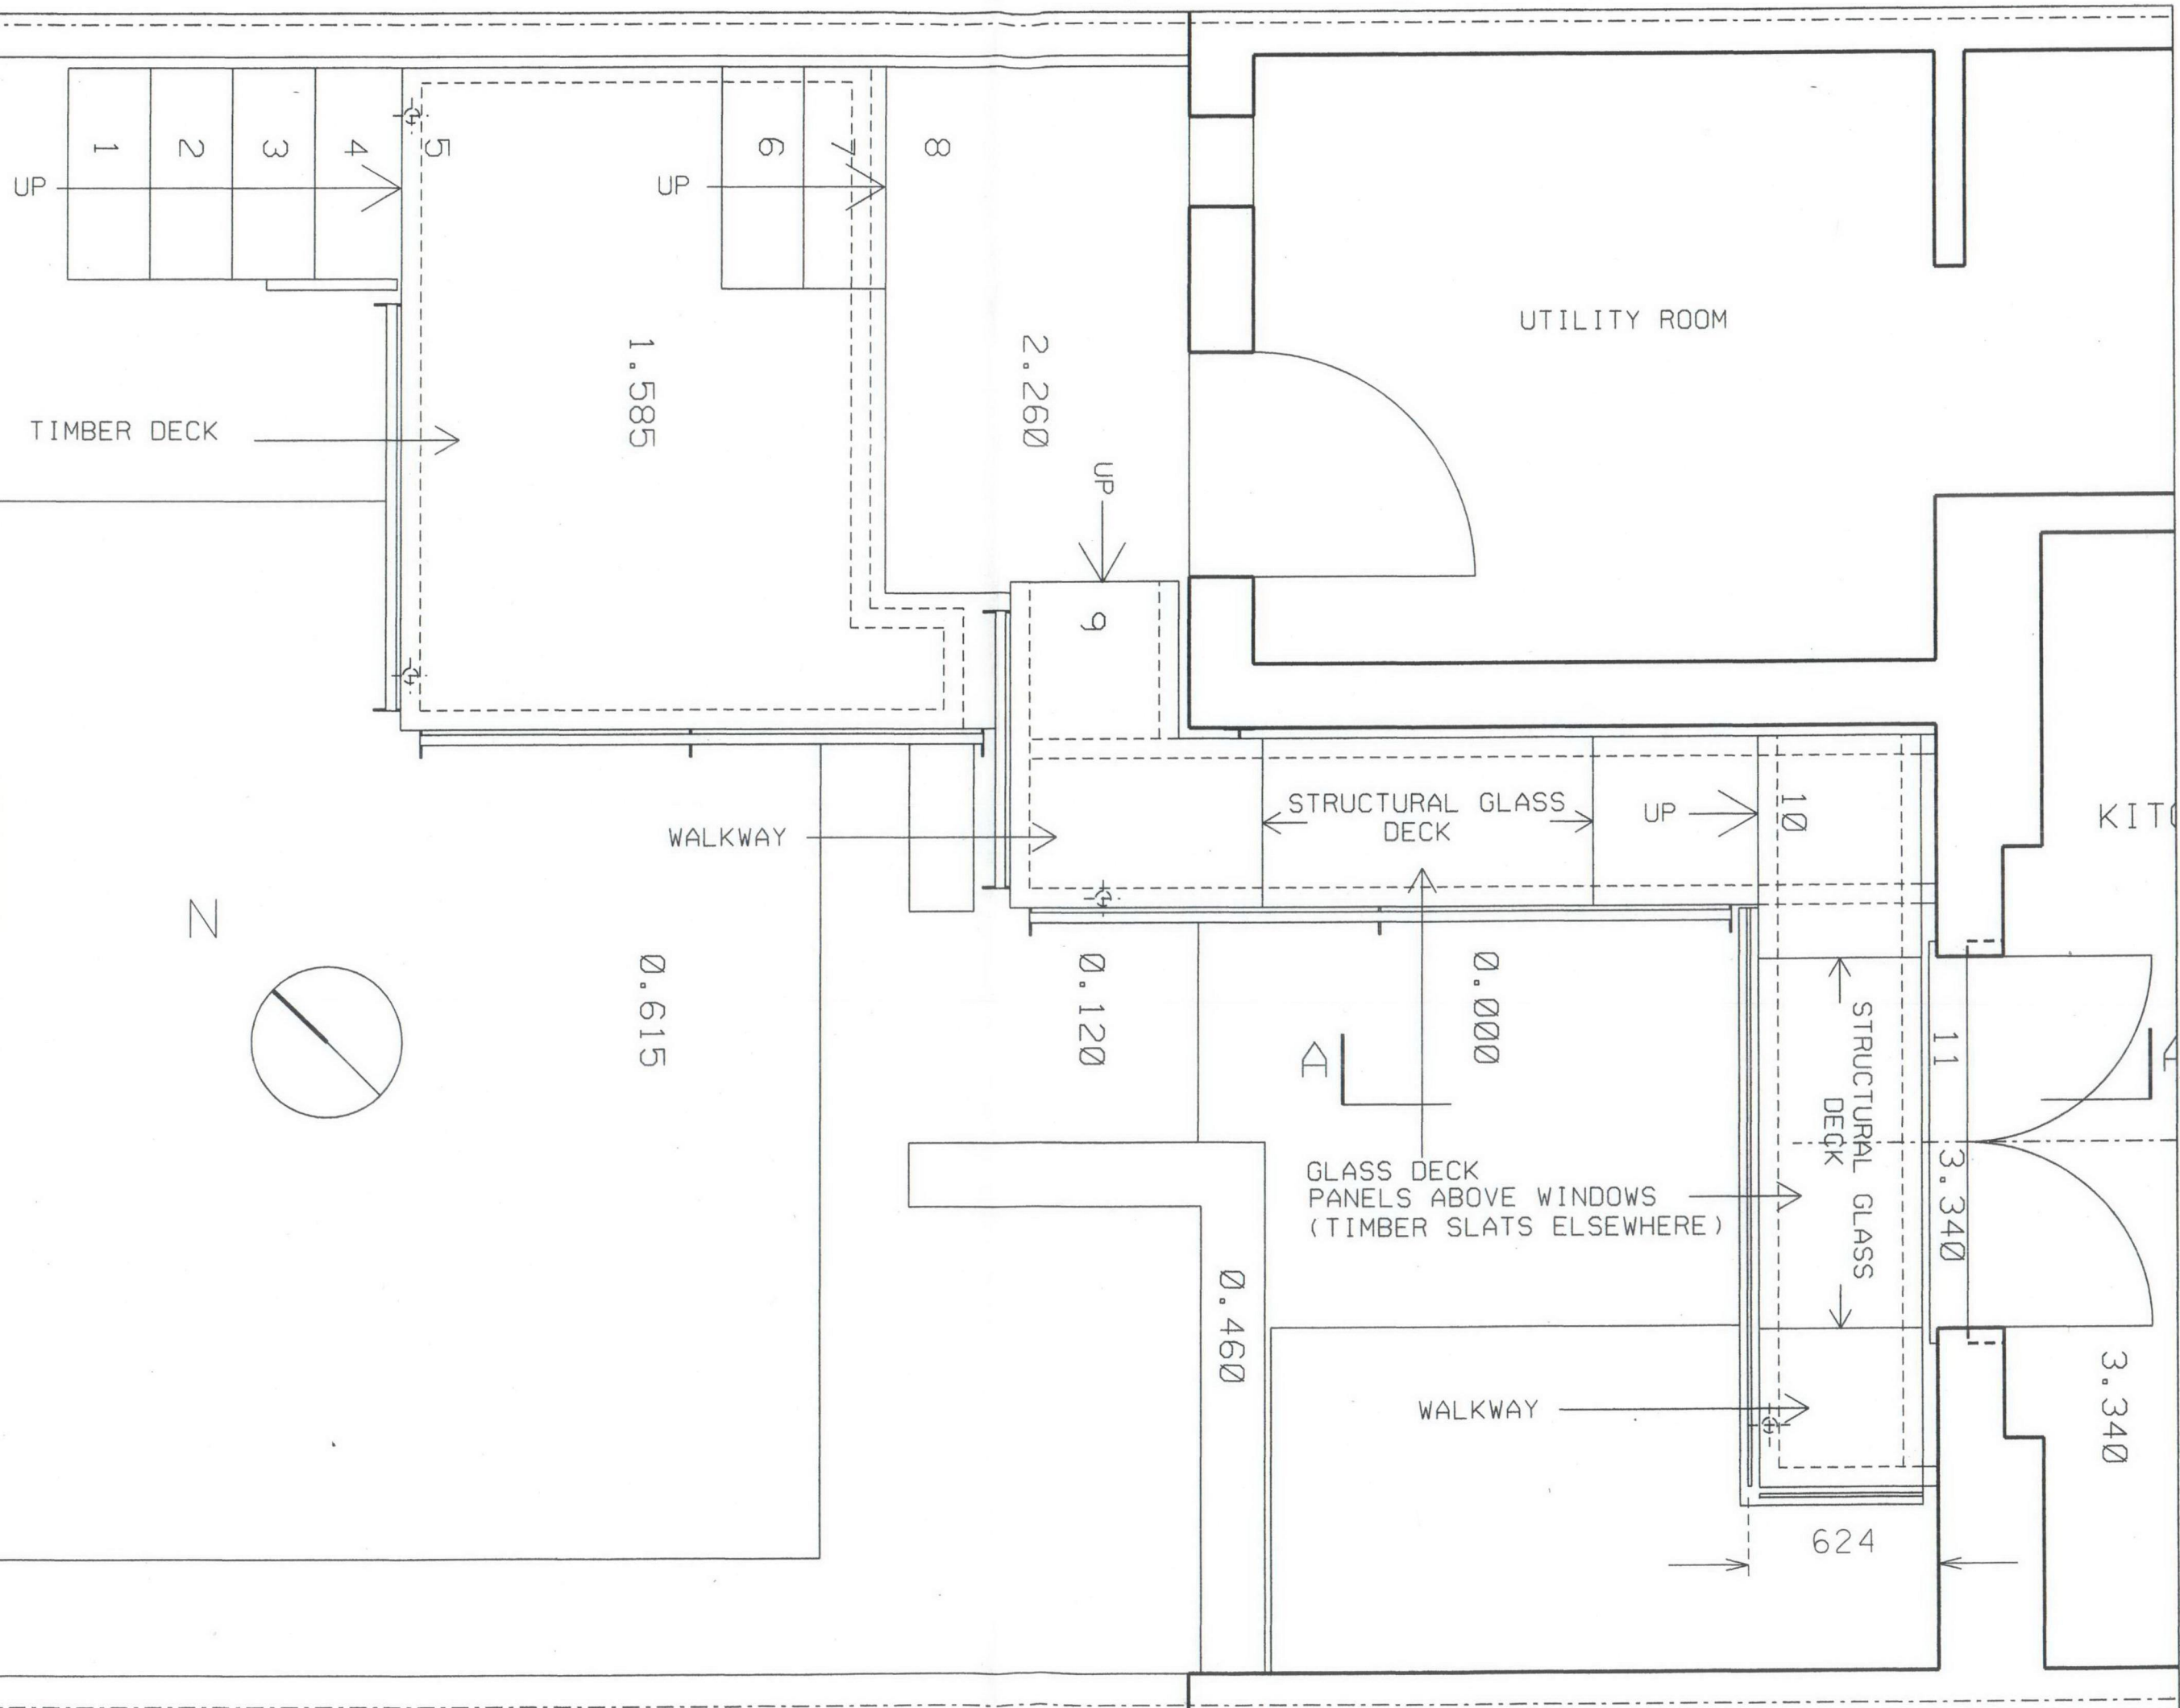


27 STRATFORD VILLAS NW1 9SE
GARDEN TERRACE AND BALCONY TO
REAR ELEVATION.
REV B.05/05/09. TIMBER DECK LOWERED.
REV A.02/05/09. OMIT METAL FRAMED DOORS. REPLACE WITH TIMBER
FRAMED DOORS


REAR ELEVATION
AS PROPOSED

SCALE 1:20 DATE 05.05.09


DRAWING 6/003B

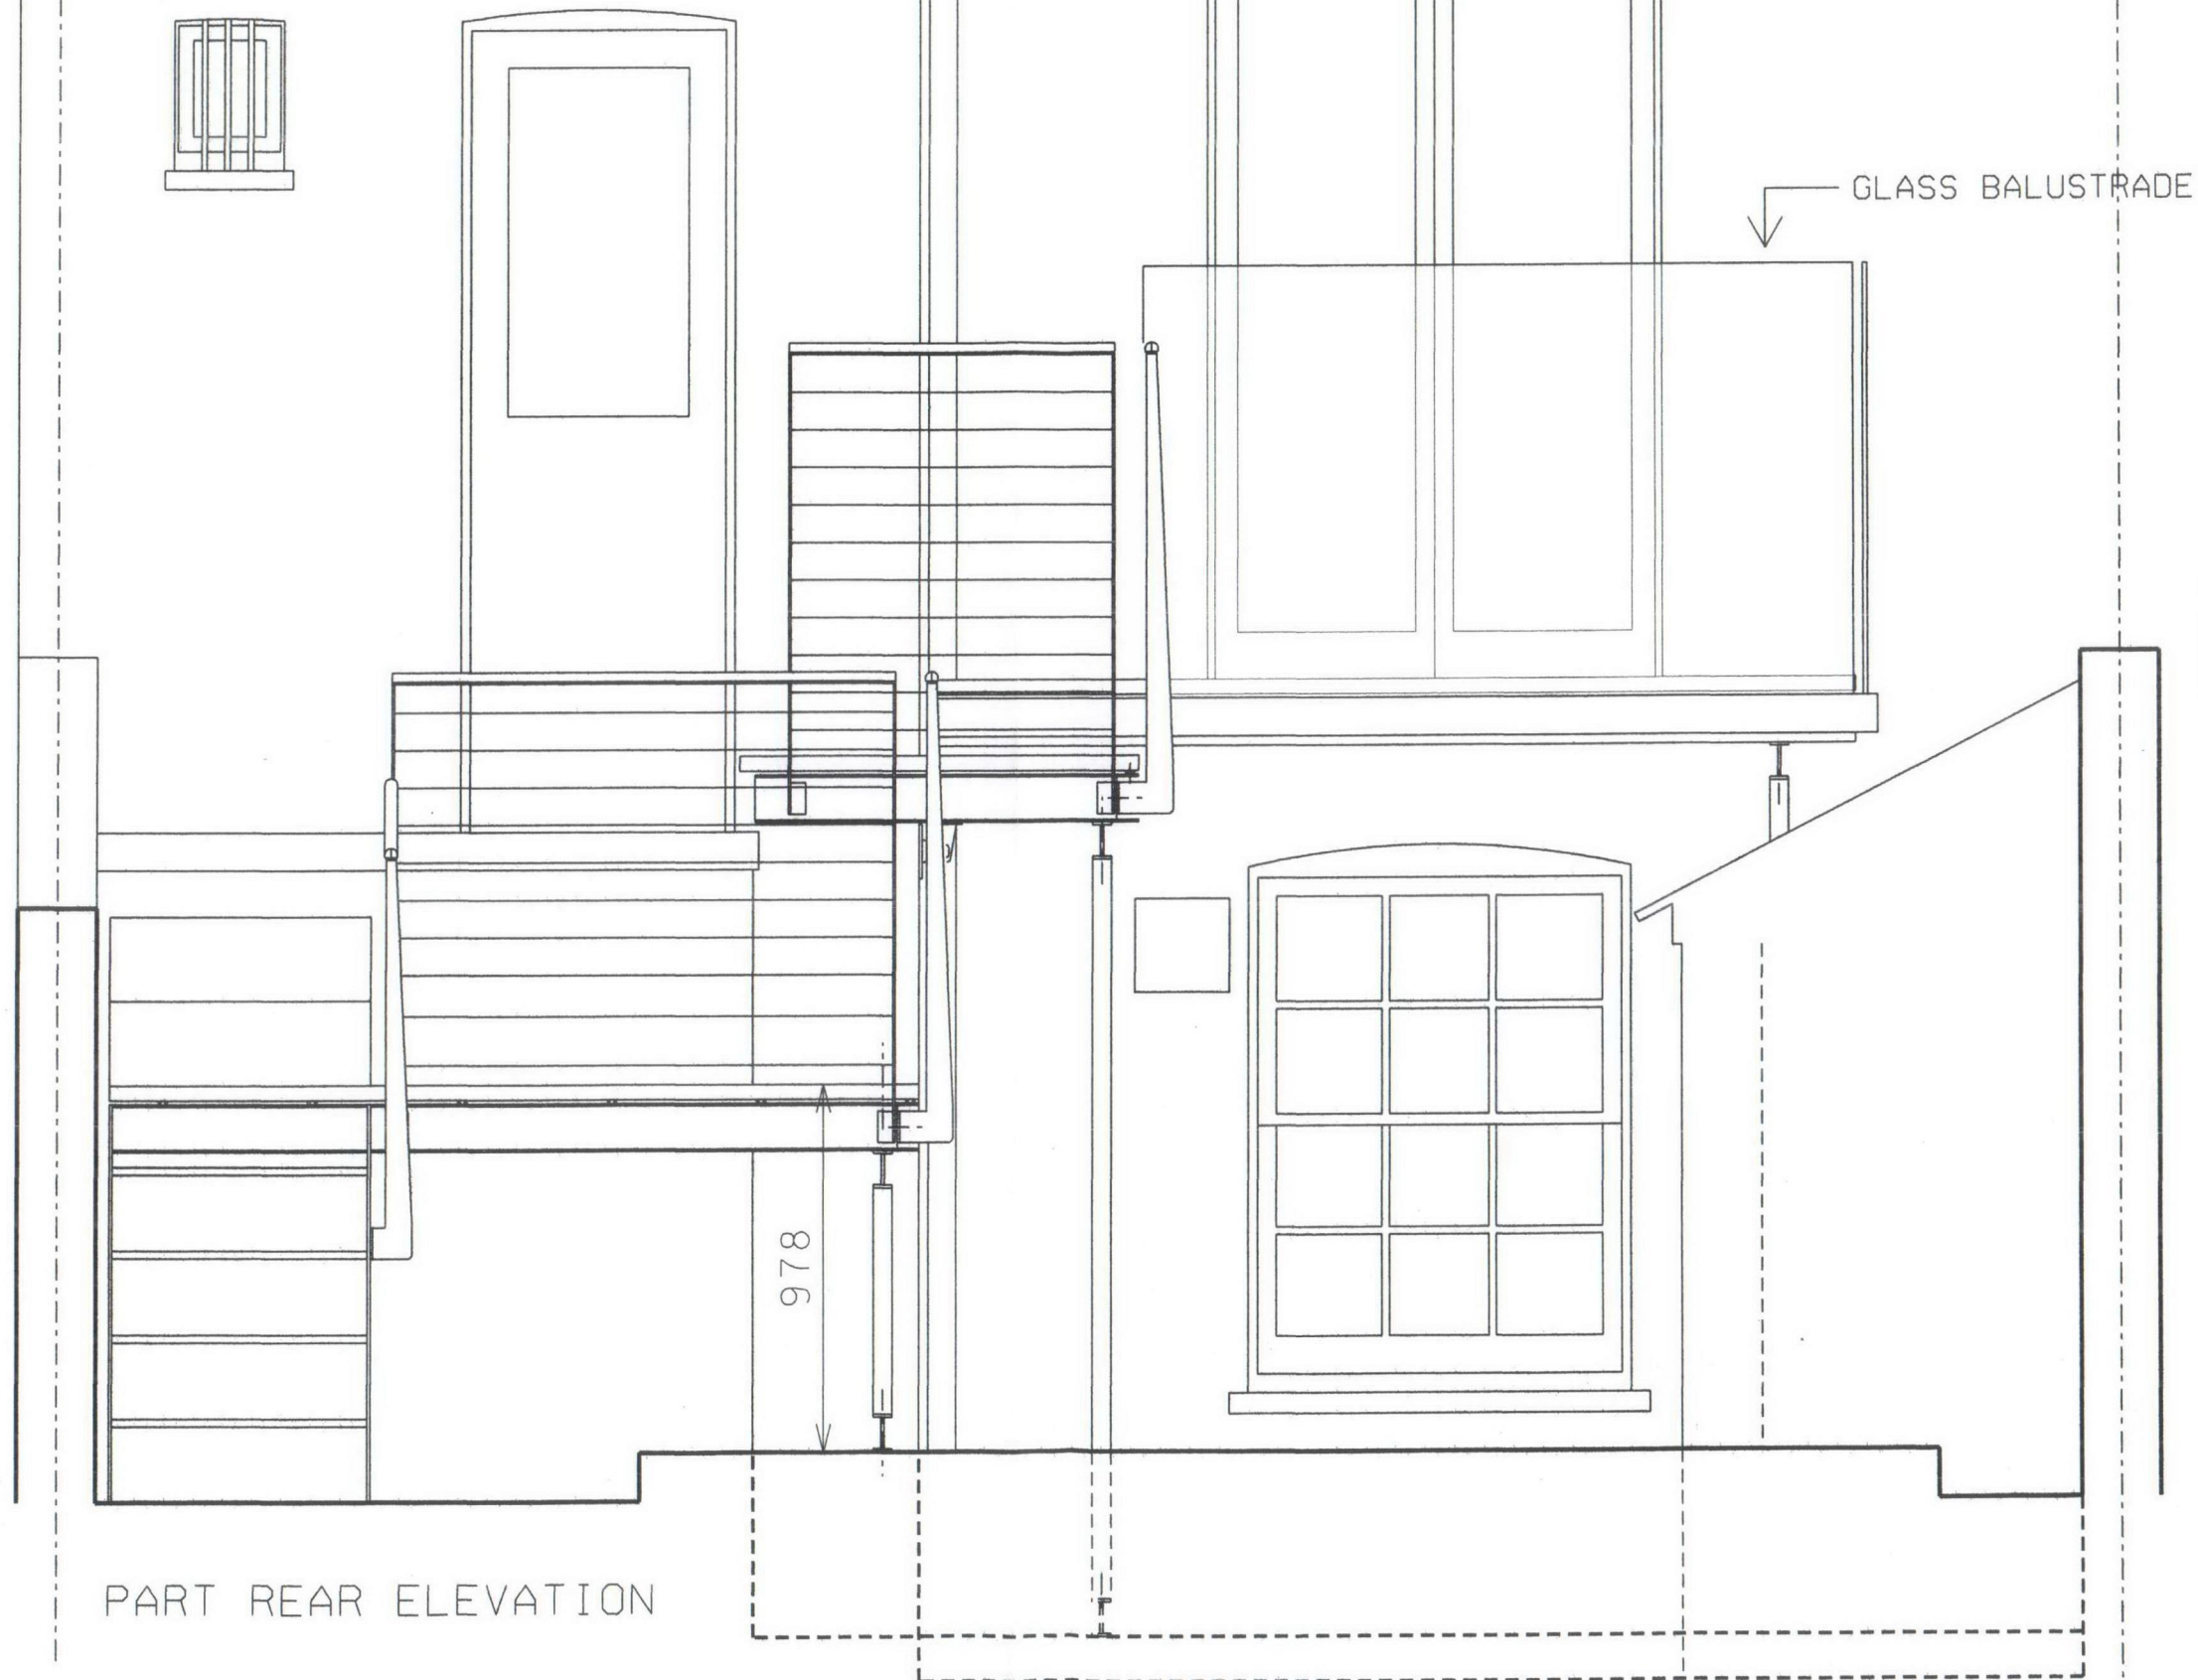

PART REAR ELEVATION

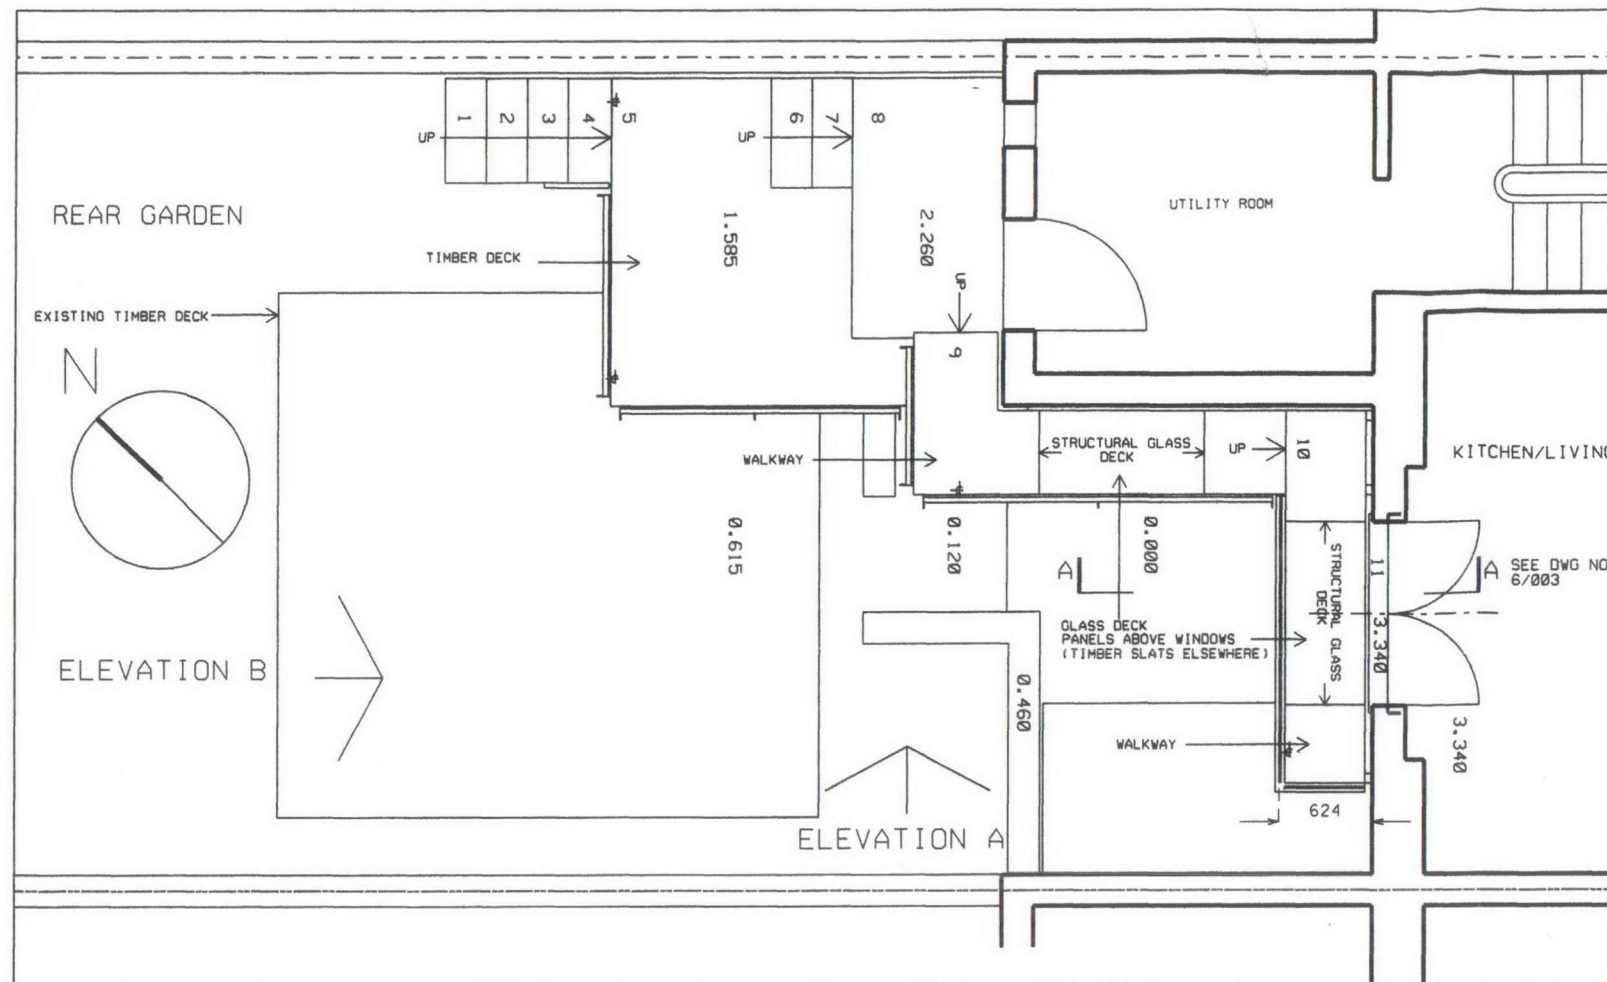

PLAN

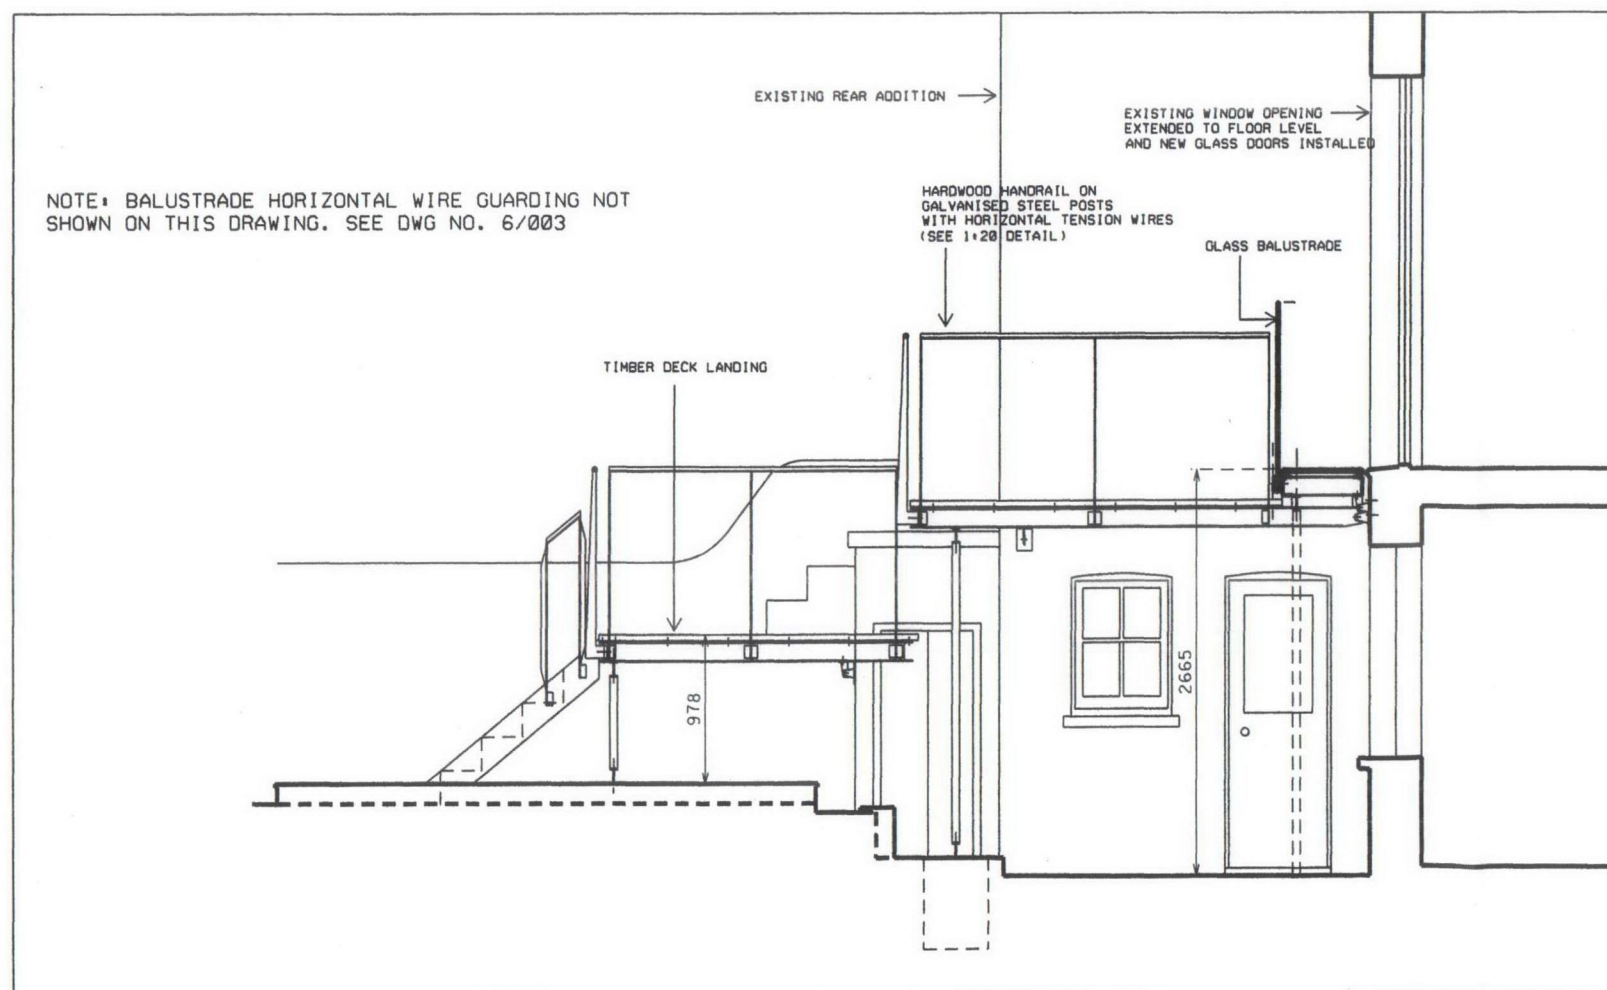

SIDE ELEVATION A (SEE PLAN FOR LOCATION)

27 STRATFORD VILLAS NW1 9SE
GARDEN TERRACE AND BALCONY TO
REAR ELEVATION.

REV B.05/05/09. TIMBER DECK LOWERED.
REV A.02/05/09. OMIT METAL FRAMED DOORS. REPLACE WITH TIMBER
FRAMED DOORS

PLAN AND ELEVATIONS
AS PROPOSED


PLANNING

DRAWING

6/002B

SCALE 1:50

DATE 05.05.09

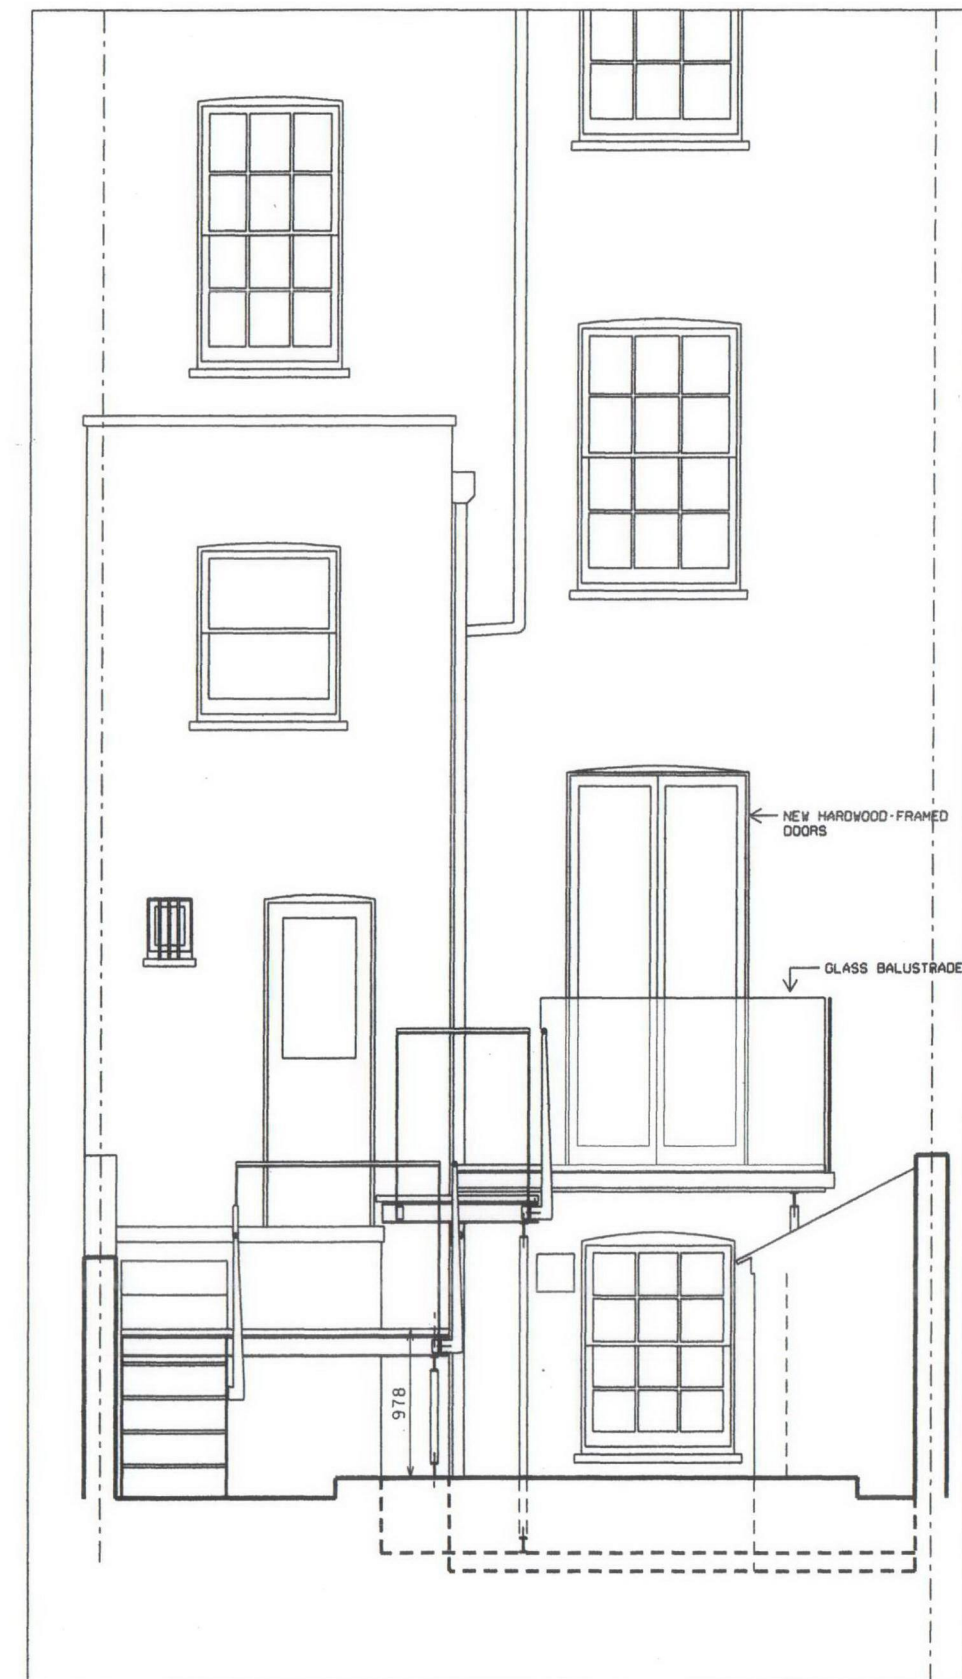

REAR ELEVATION B