

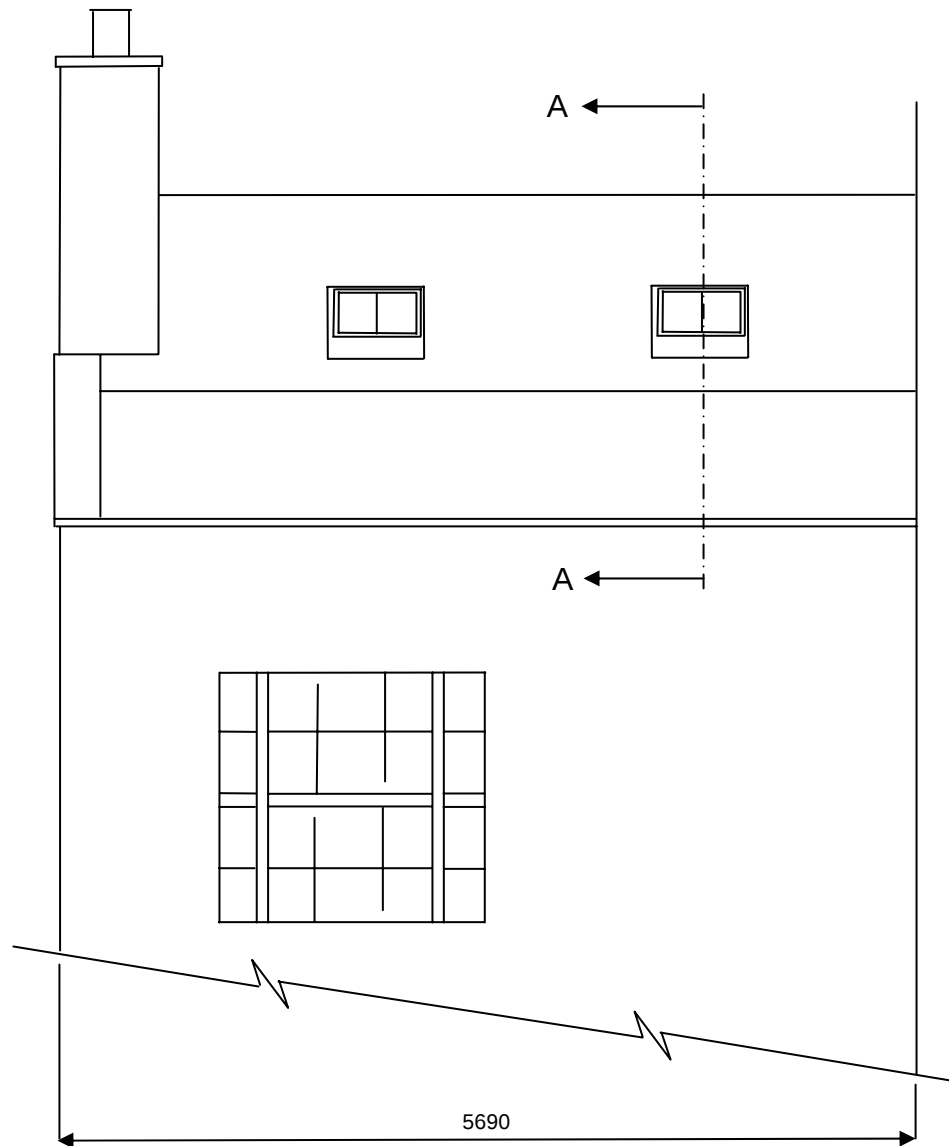




Property: 31 Downshire Hill
Title: Rear Elevation - Modified
Scale: 1:50 (A4 Print)
Drawing No: 31DH002-3 Rev 0

Property: 31 Downshire Hill
Title:Section AA Front of Building - Modified
Scale: 1:20 (A4 Print)
Drawing No: 31DH003-3 Rev 0


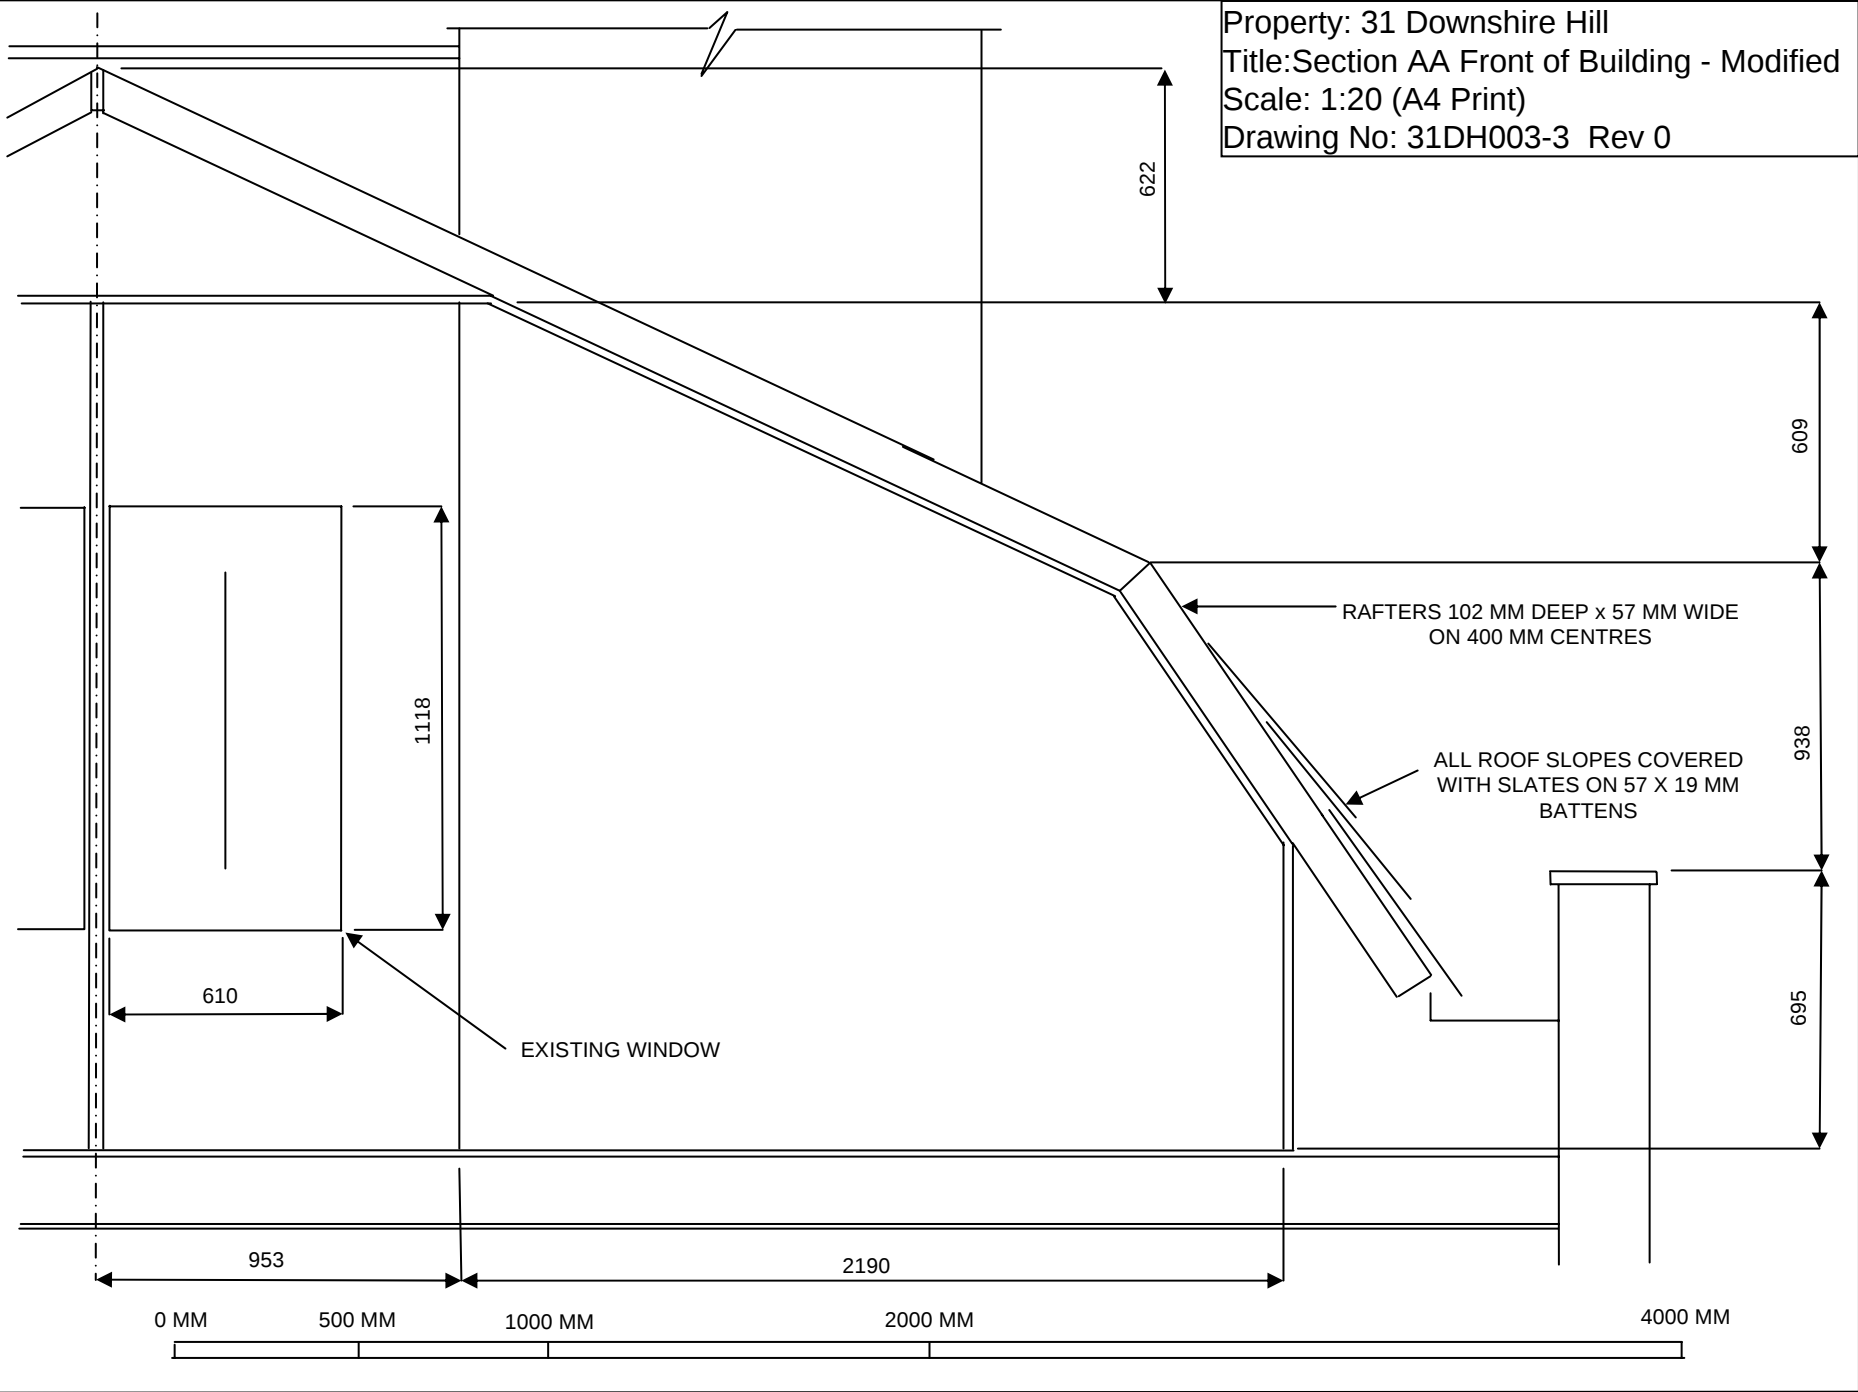


Property: 31 Downshire Hill
Title:Section AA Rear of Building - Modified
Scale: 1:20 (A4 Print)
Drawing No: 31DH004-3 Rev 0


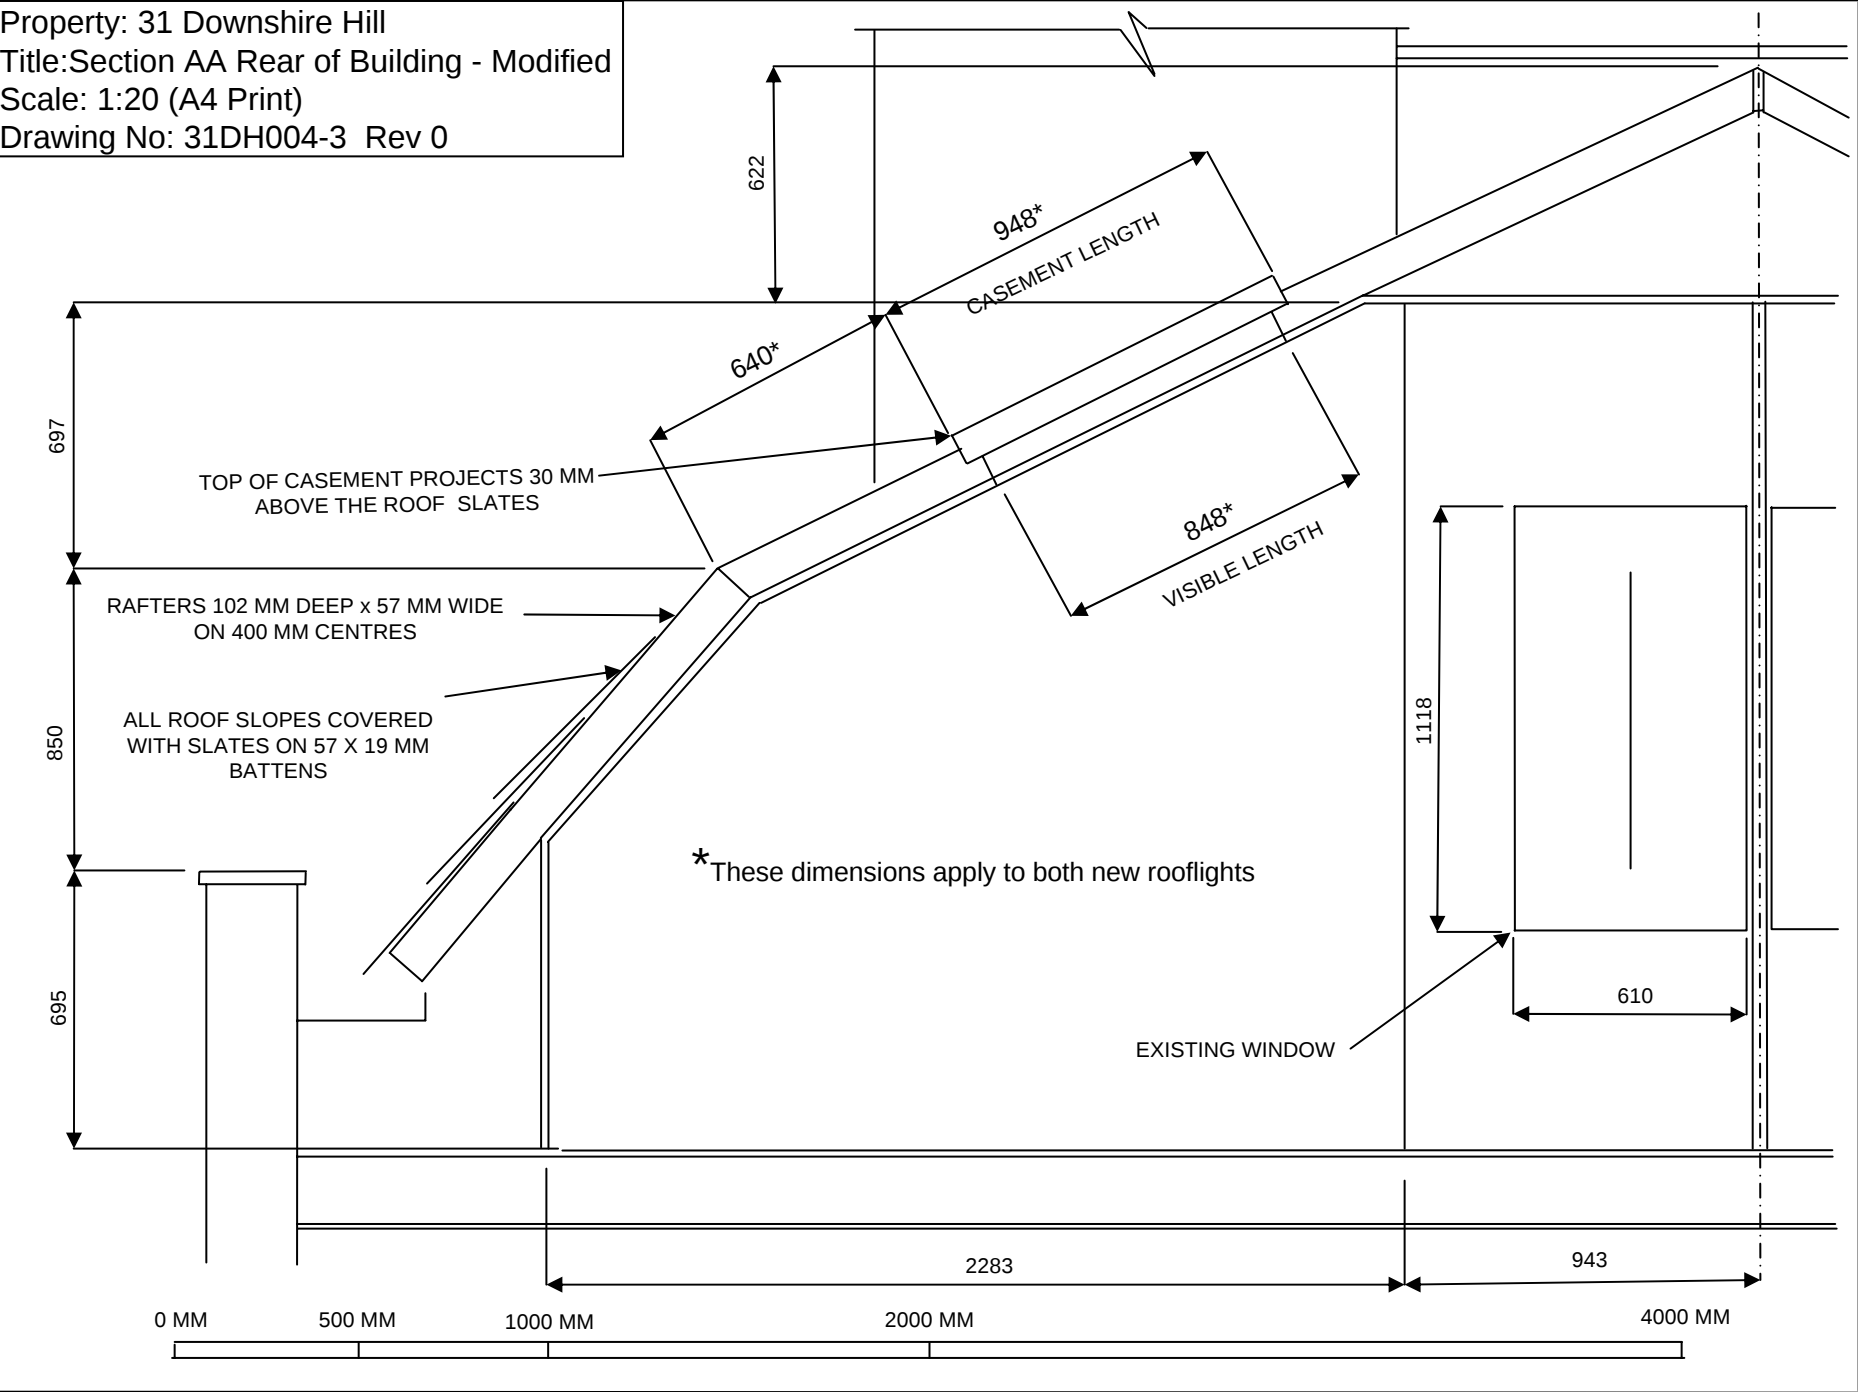


 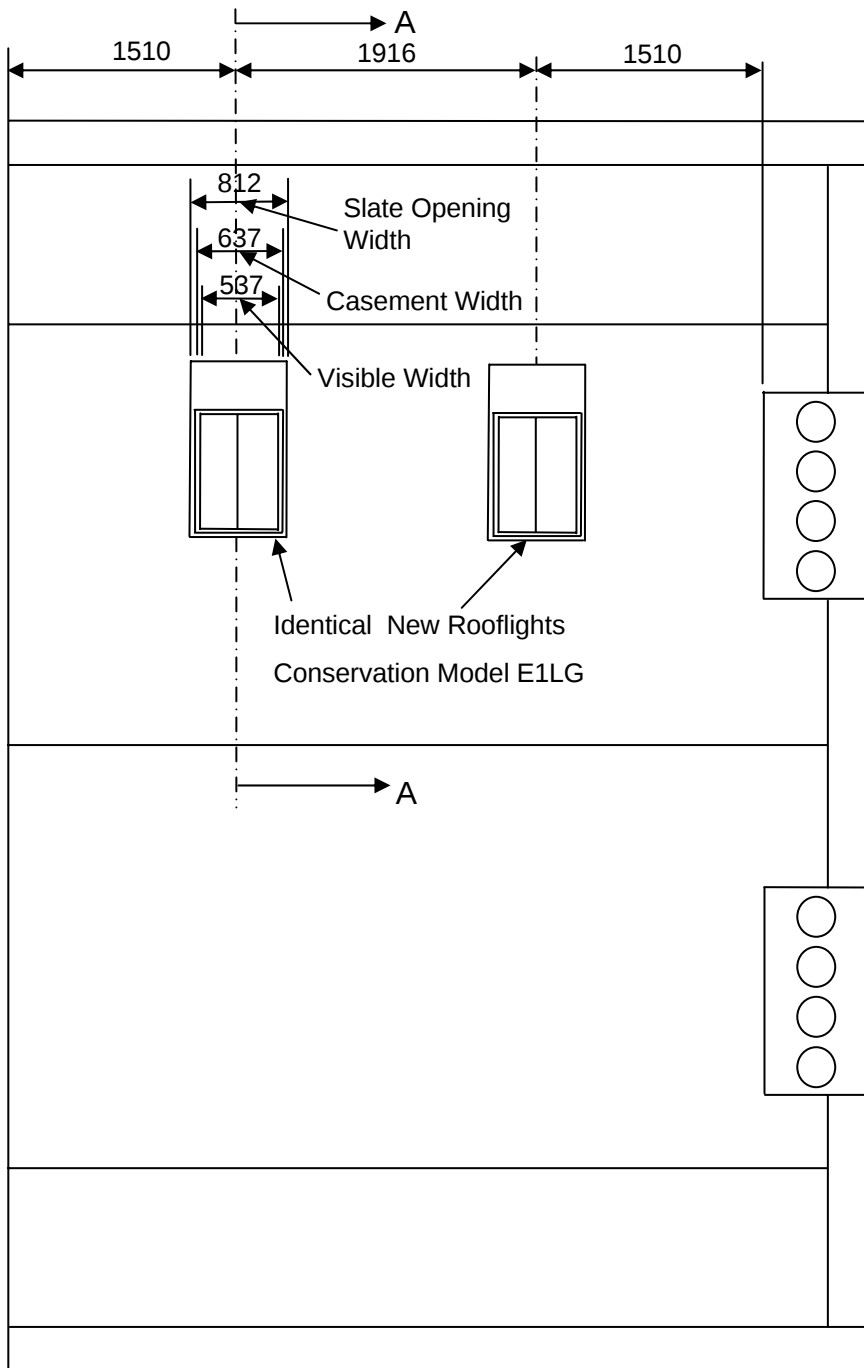

Property: 31 Downshire Hill
 Title: Plan View - Modified
 Scale: 1:50 (A4 Print)
 Drawing No: 31DH005-3 Rev 0

 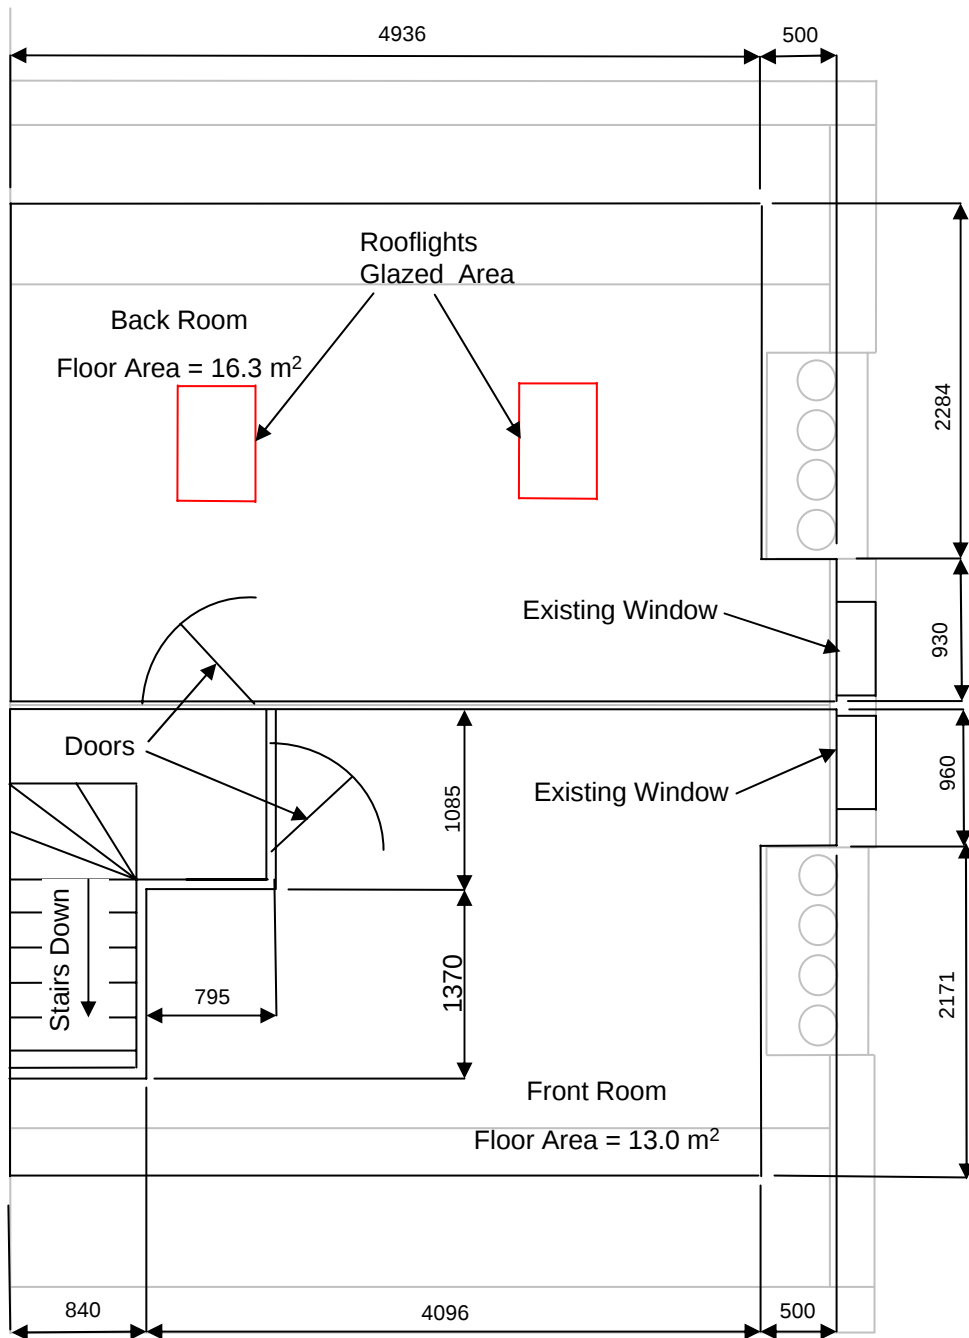

Property: 31 Downshire Hill
 Title: Plan View of Top Floor
 Scale: 1:50 (A4 Print)
 Drawing No: 31DH006-3 Rev 0

 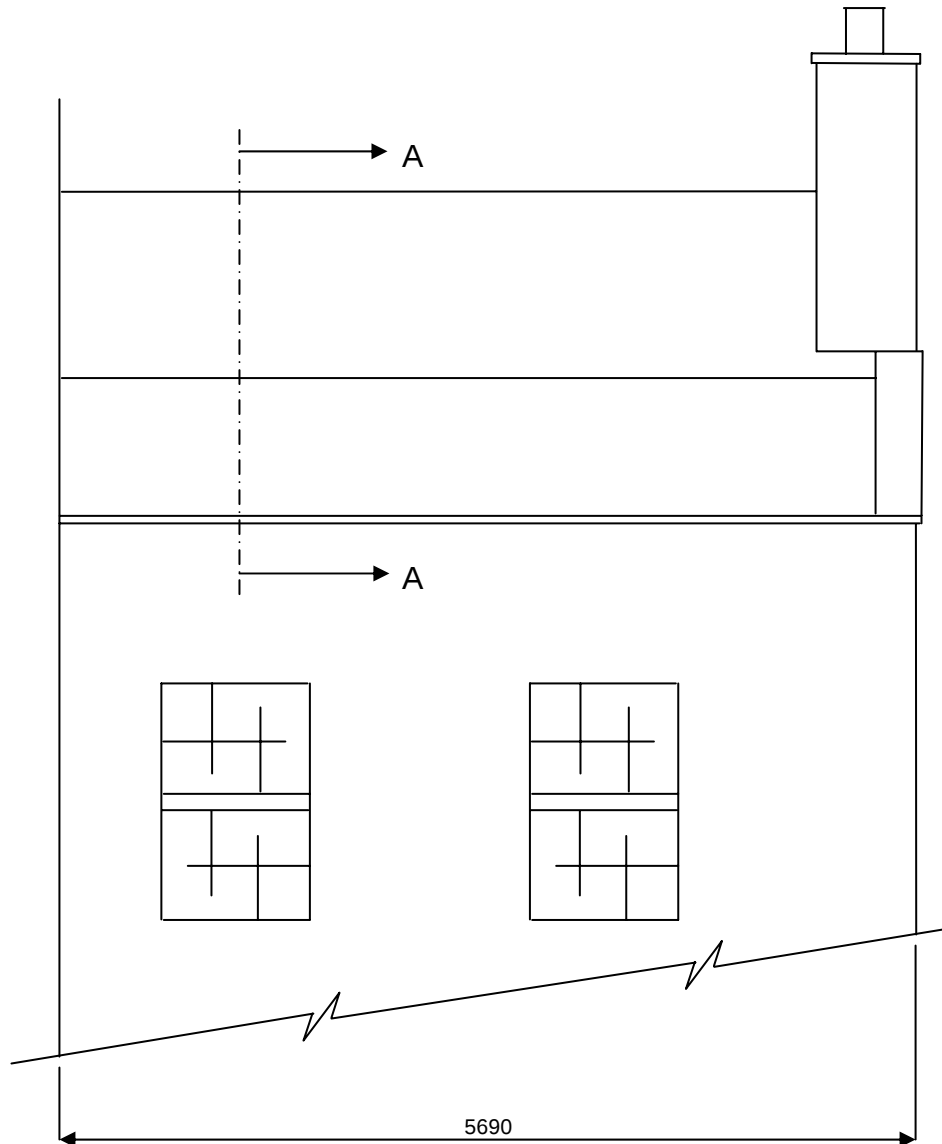

Property: 31 Downshire Hill
Title: Front Elevation - Modified
Scale: 1:50 (A4 Print)
Drawing No: 31DH001-3 Rev 0