
24 04 09

04 03 09

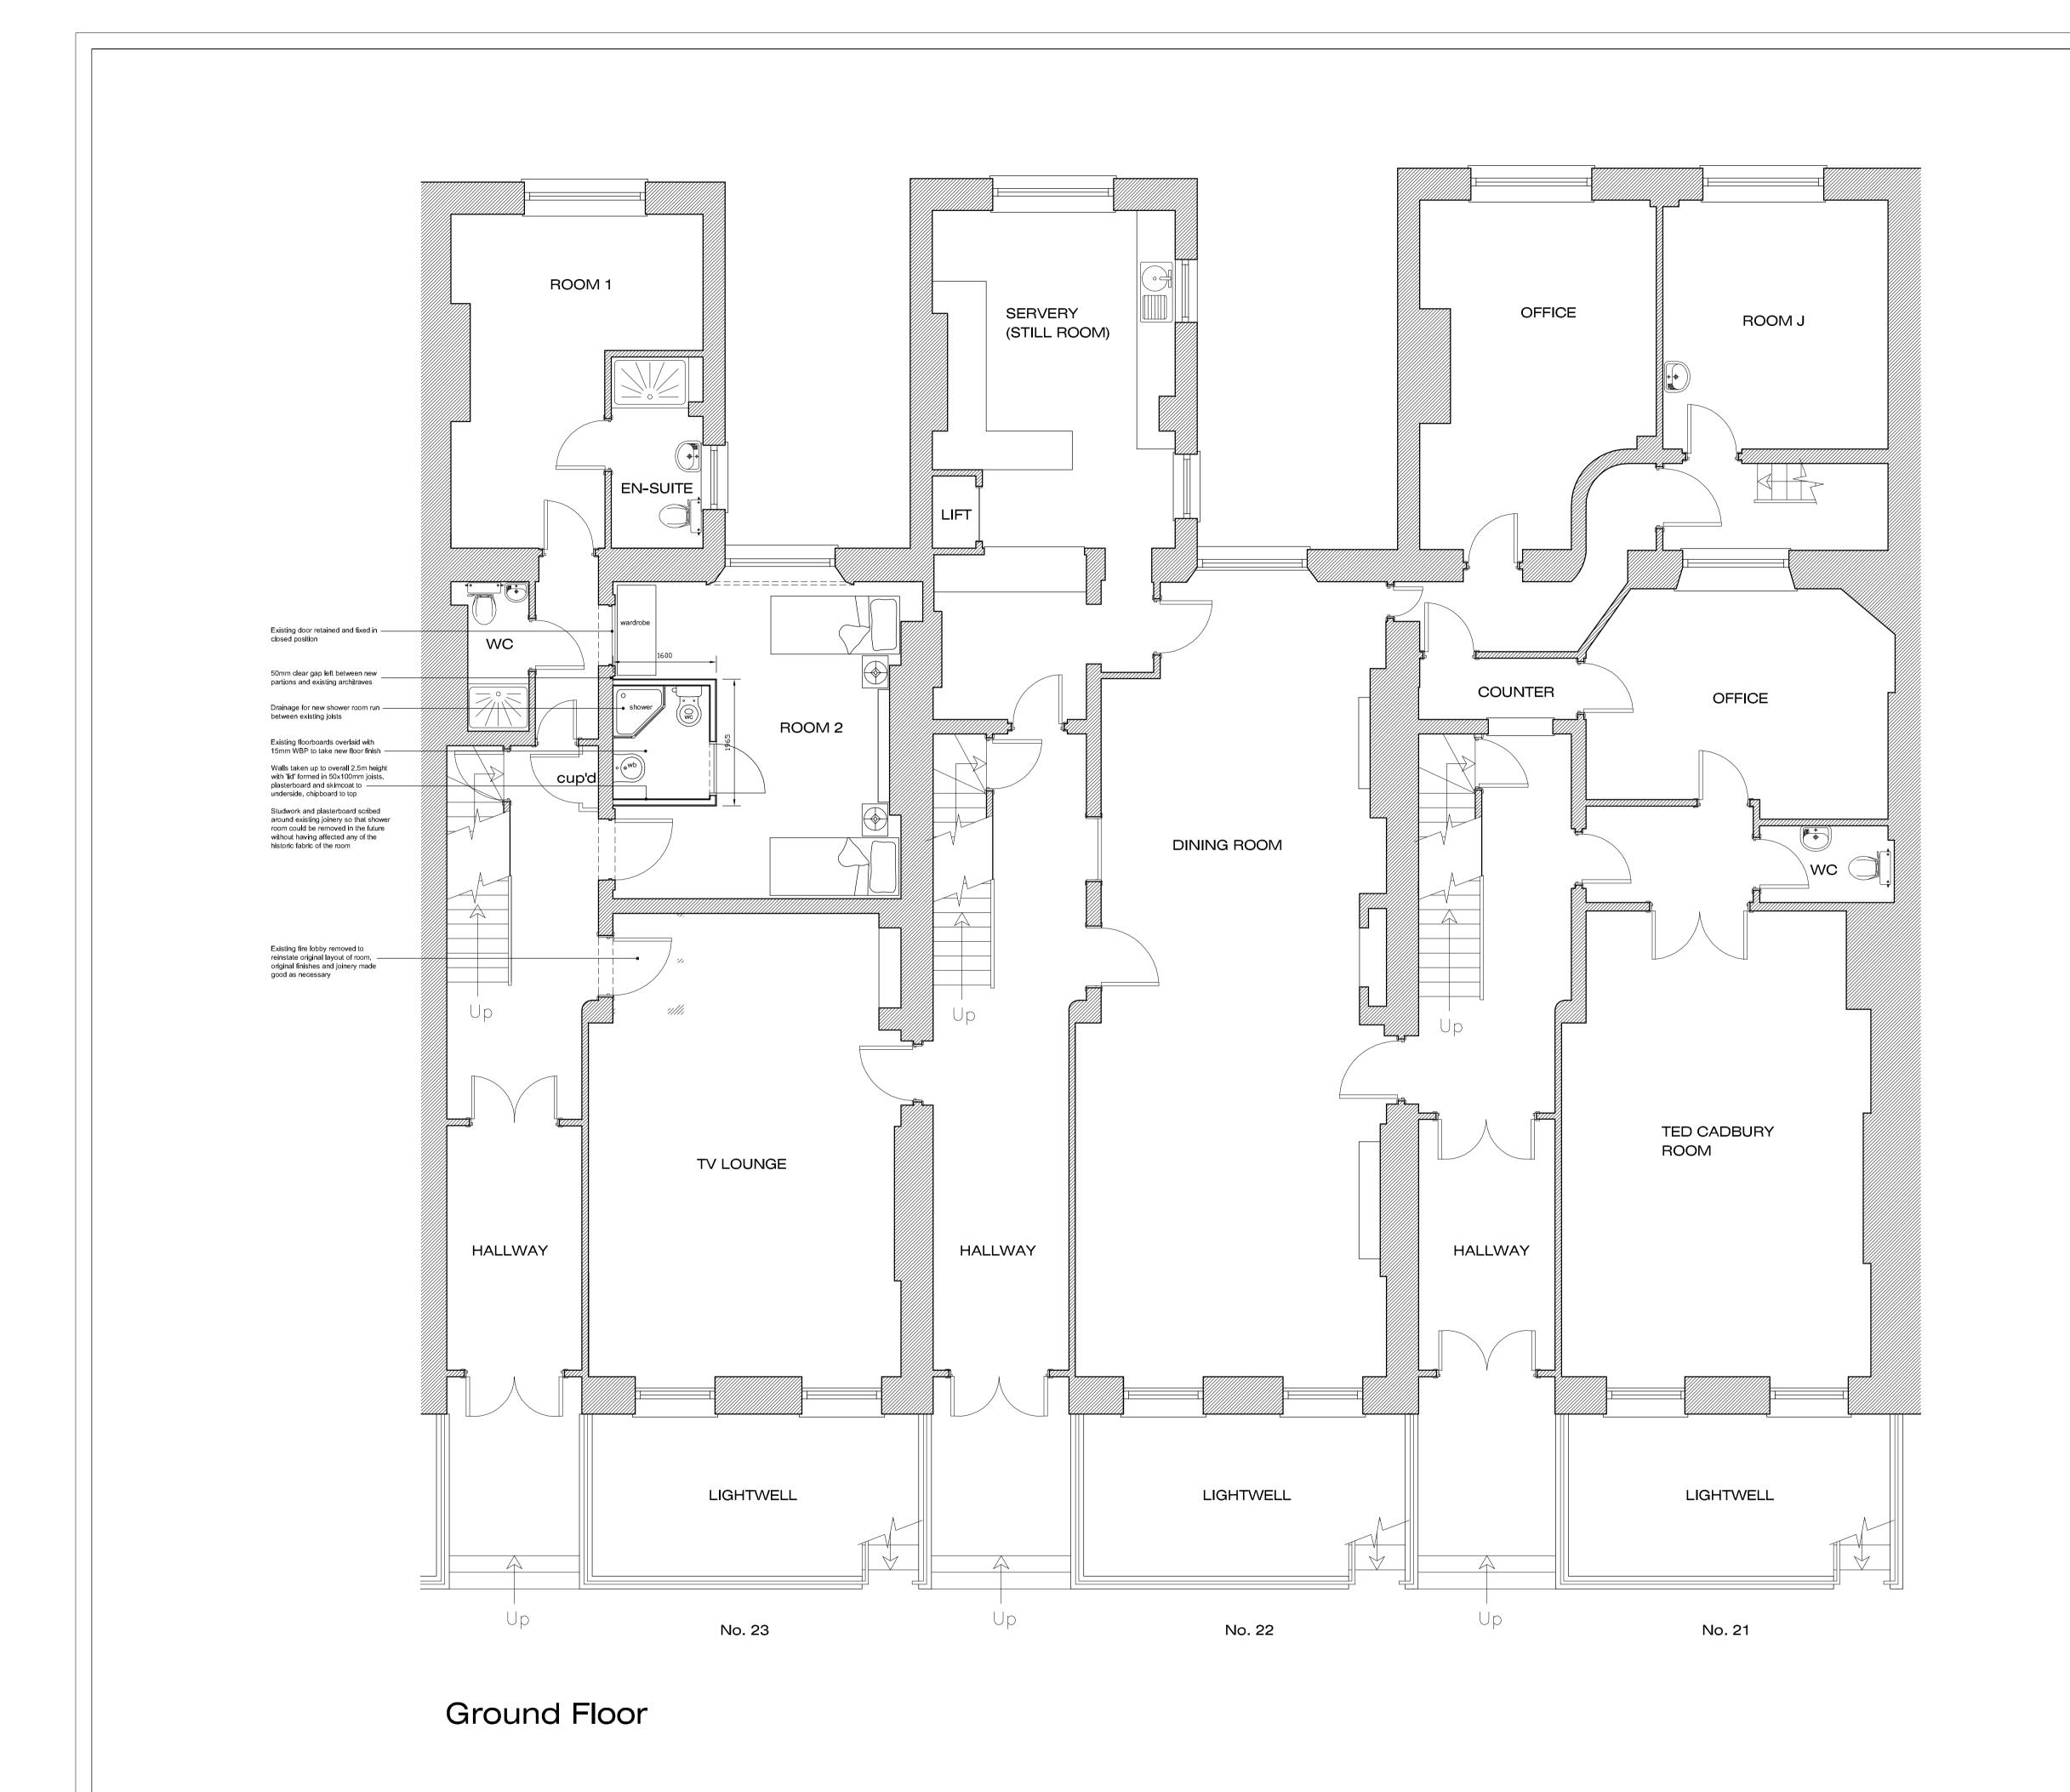

All dimensions to be checked onsite. DO NOT SCALE THIS DRAWING © Copyright architecture & interiors This confidential drawing and the copyright is the property of GRA and is neither to be copied in any way nor disclosed to any third party without the written consent of GRA NOTES

architecture & interiors

No. 1 Roberts Mews
Lowndes Place
LONDON SW1X 8DA

T. 020 7823 2550 F. 020 7823 2552
E. office@grarchitecture.co.uk

GROUND FLOOR PLAN
Premises As Proposed

Project 21-23 BEDFORD PLACE LONDON WC | B 5JJ

Client THE PENN CLUB

B Fire Lobby removed

A Submitted to Camden REVISIONS

	Scale	Date	Drwn By
	I:50@AI	JAN 2009	
	Job No.	Dwg No.	Rev.
	150	SK/12	В