


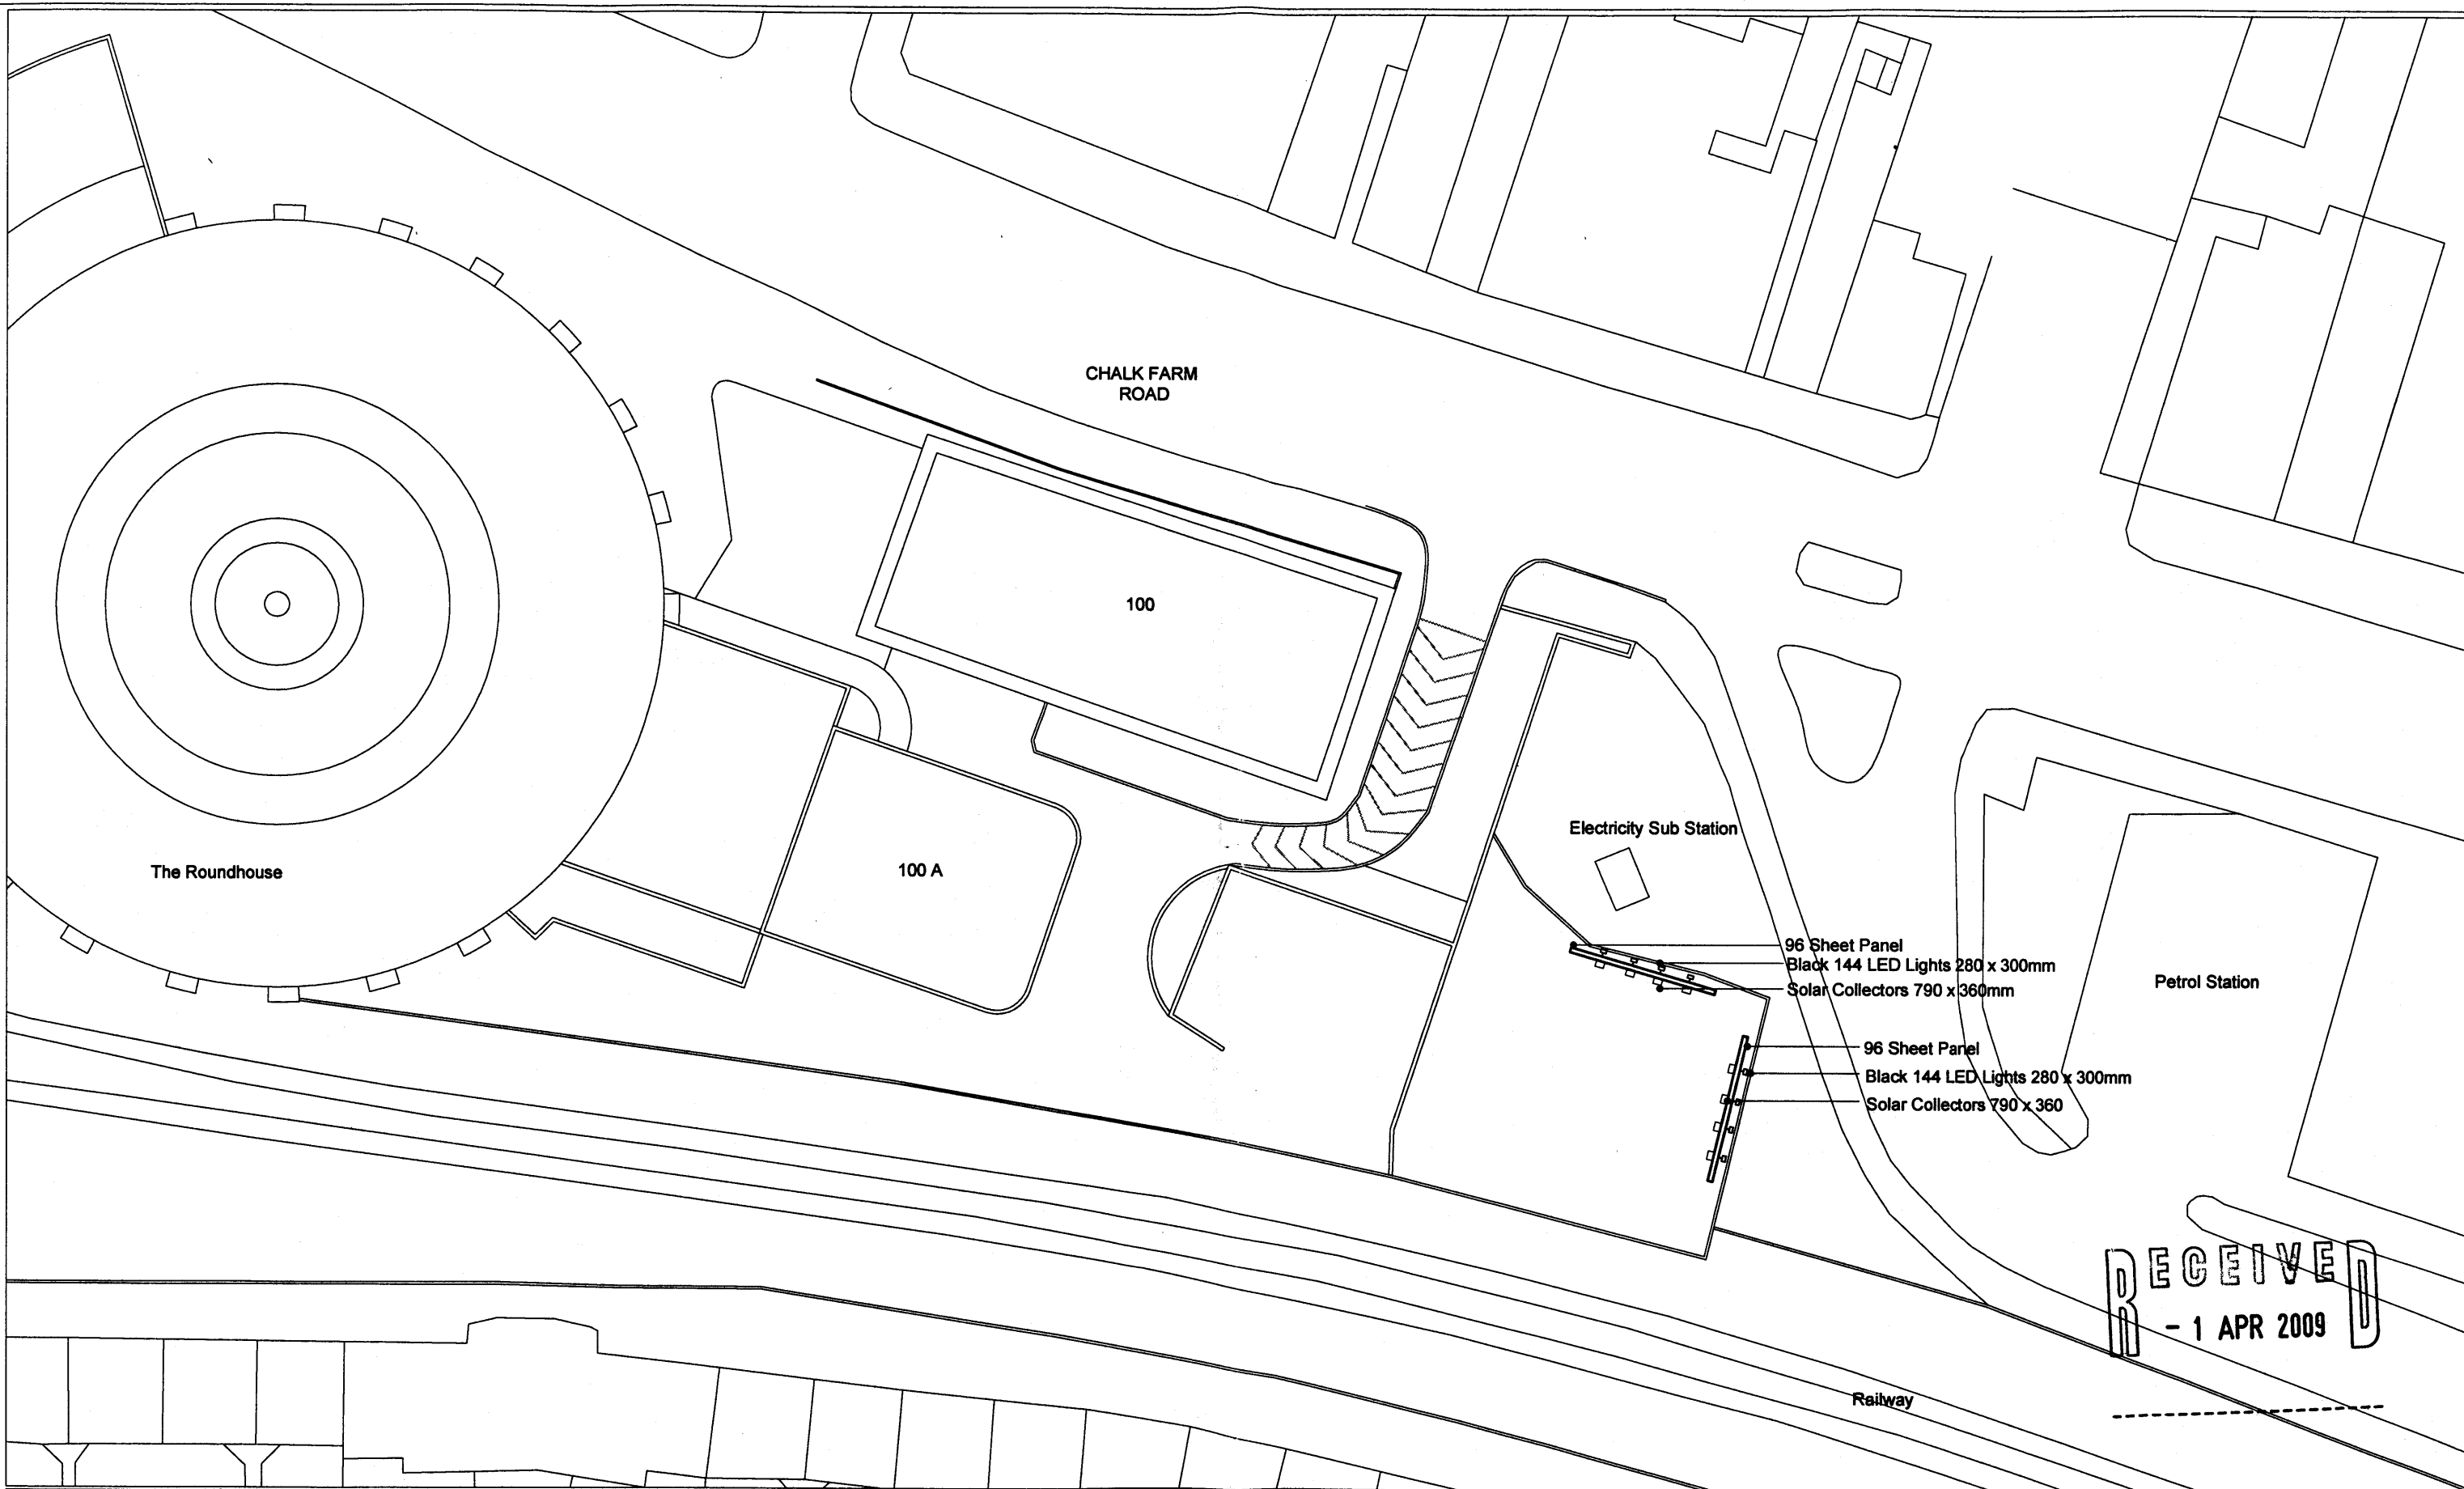

General Notes:	Rev-Date-Name-Revisions: /		Client Anglo-Scottish Properties		Neil Choudhury Architects 11 Prospect Place, Hastings tel/fax 01424 425629		
			Job Title Chalk Farm Road	Scale 1:500 @ A3	Date 17.02.09	Revision A	
			Drawing Site Plan for 96 Sheet Billboard	Drawing Number 366_501		Checked /	