


NORTH

SITE PLAN

RECEIVED 27 APR 2009

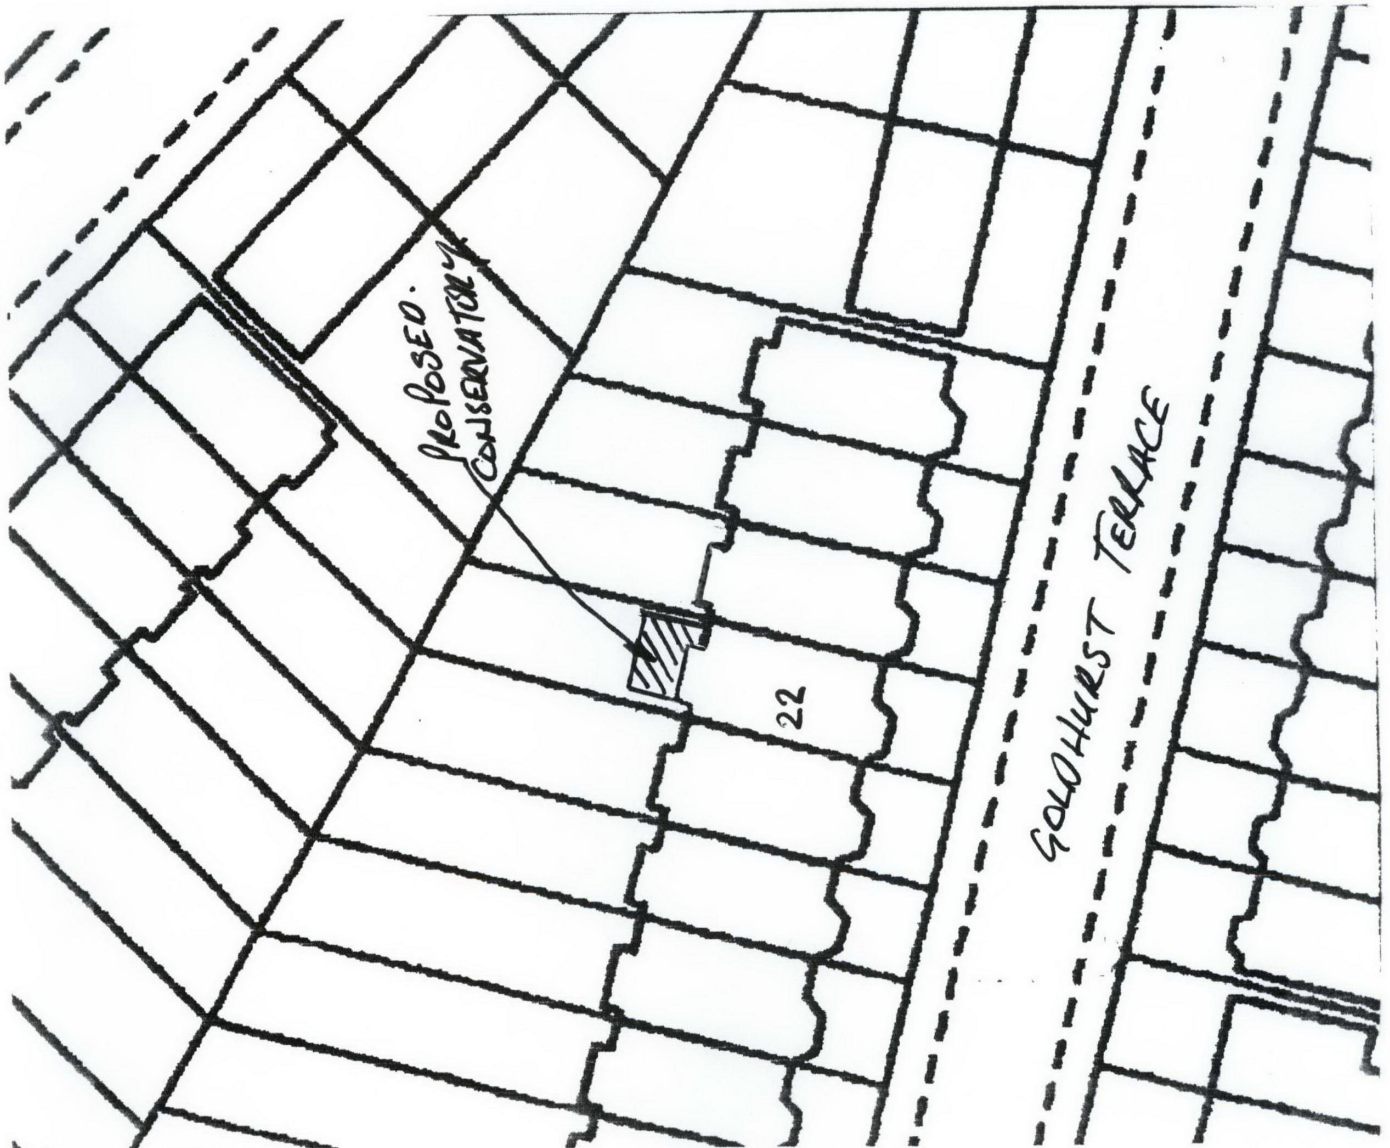

SCALE 1:500

DRAWING NO 05

MR PACHENARI

22 GOLDHURST TERRACE

LONDON NW6 3HU