



SECTION A

GARDEN LEVEL

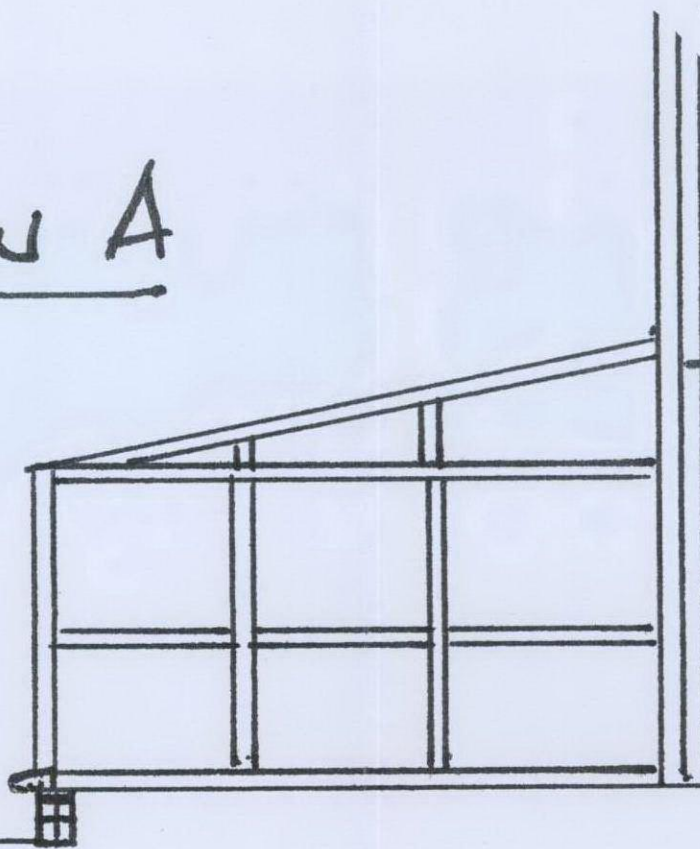

EXISTING HOUSE WALL

HOUSE AND CONSERVATORY
FINISH FLOOR LEVEL.

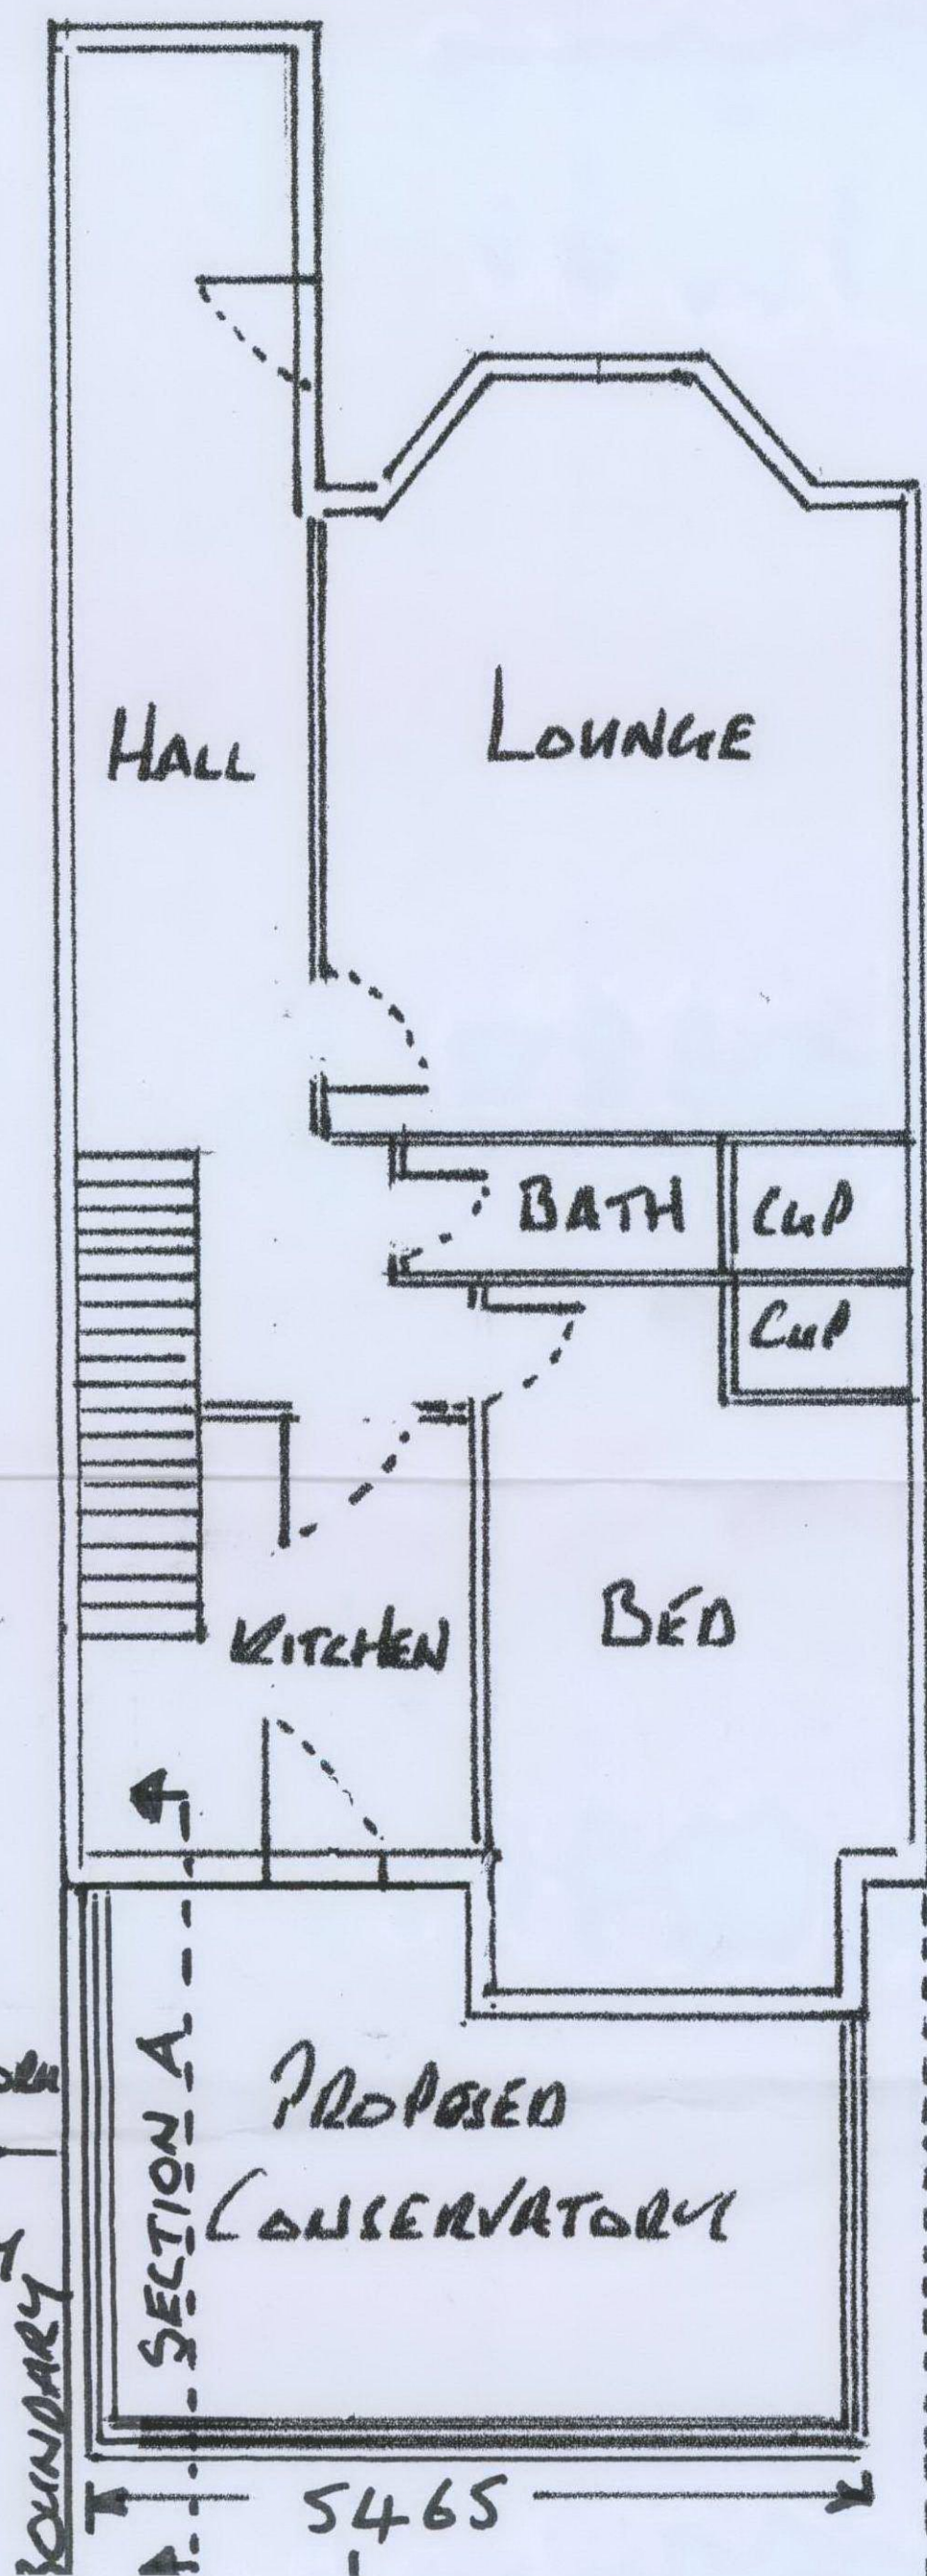

MR PACHENARI

22A GOLDHURST TERRACE

LONDON

NW6 3HU

RECEIVED 27 APR 2009


GROUND FLOOR LAYOUT

SCALE 1:50

DRAWING N° 01

REVISED 20.04.09

EXISTING REAR ELEVATION.

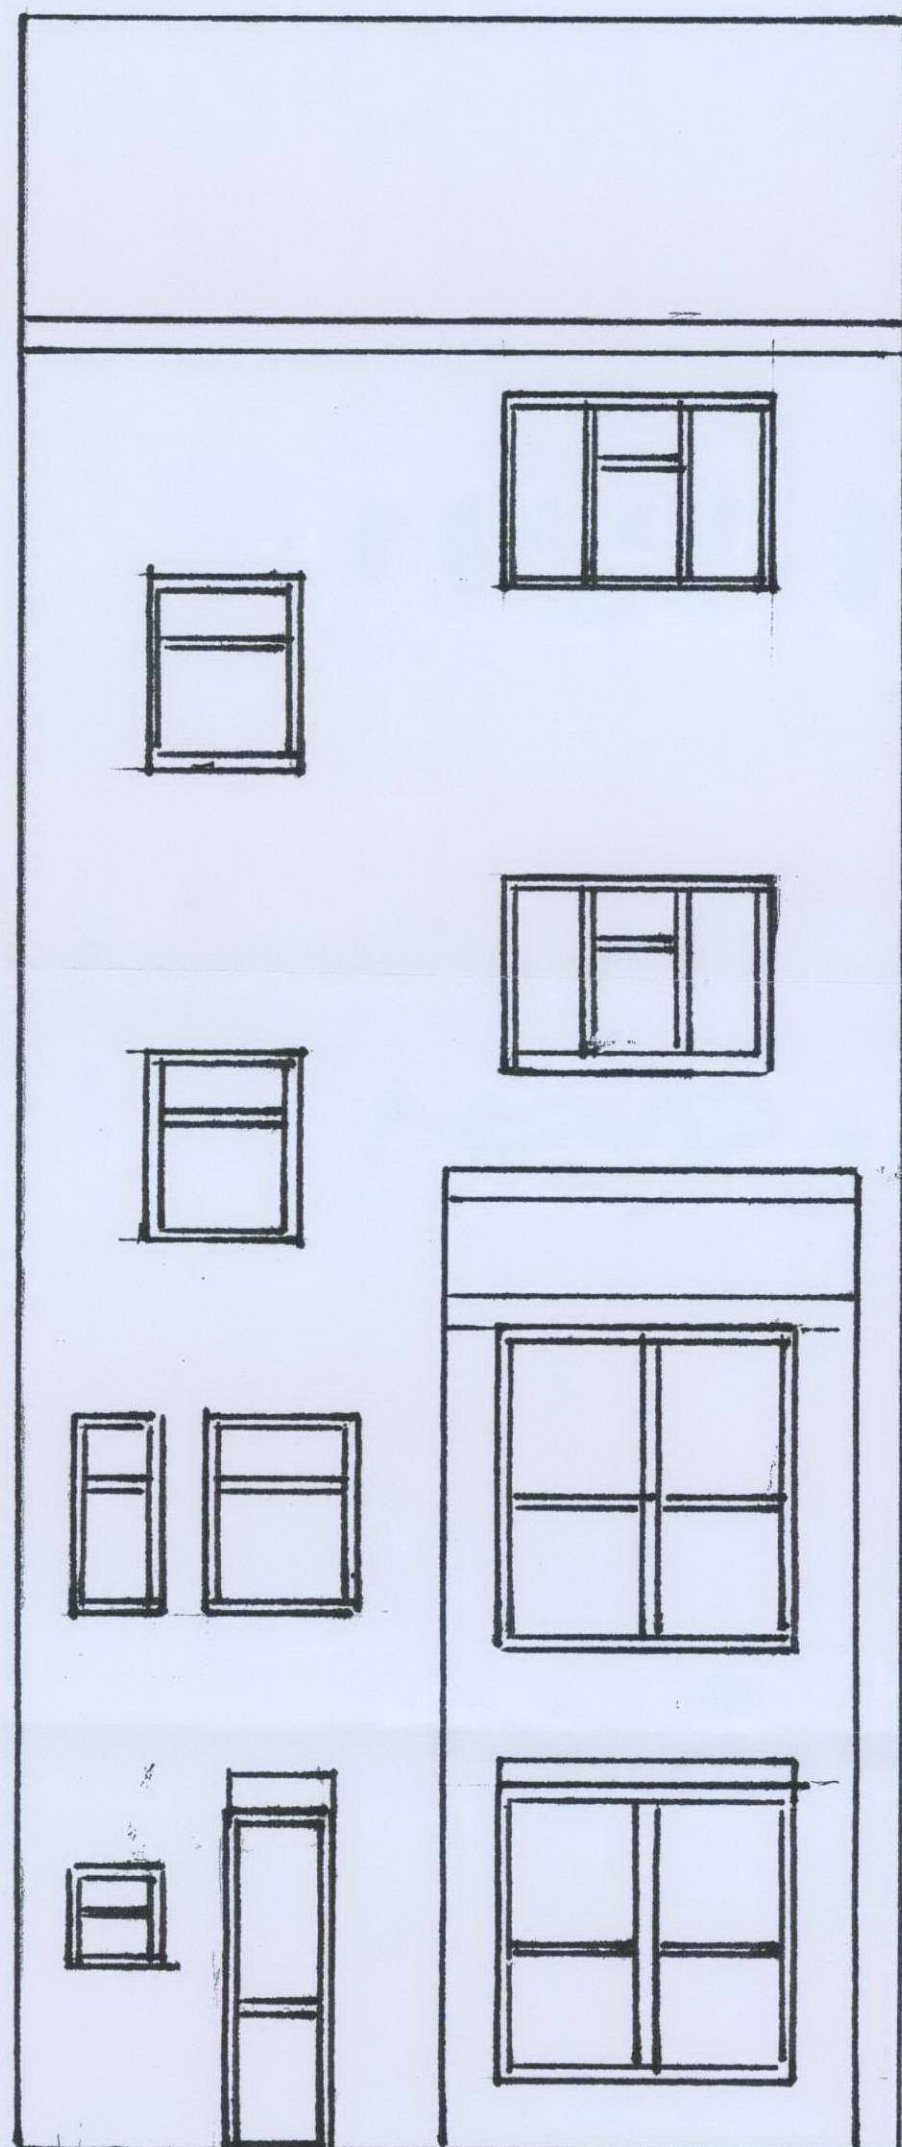

RECEIVED 27 APR 2009

MR PACHENARI
22 GOLDHURST TERRACE
LONDON
NW6 3HU.
EXISTING SIDE ELEVATION.
SCALE 1:50
DRAWING NO 02

MR PACHENARI

22 GOLDHURST TERRACE

LONDON NW6 3HU

SCALE 1:50


DRAWING N° 03

REVISED 20.04.09

RECEIVED 27 APR 2009

EXISTING SIDE ELEVATION.

PROPOSED SIDE ELEVATION.

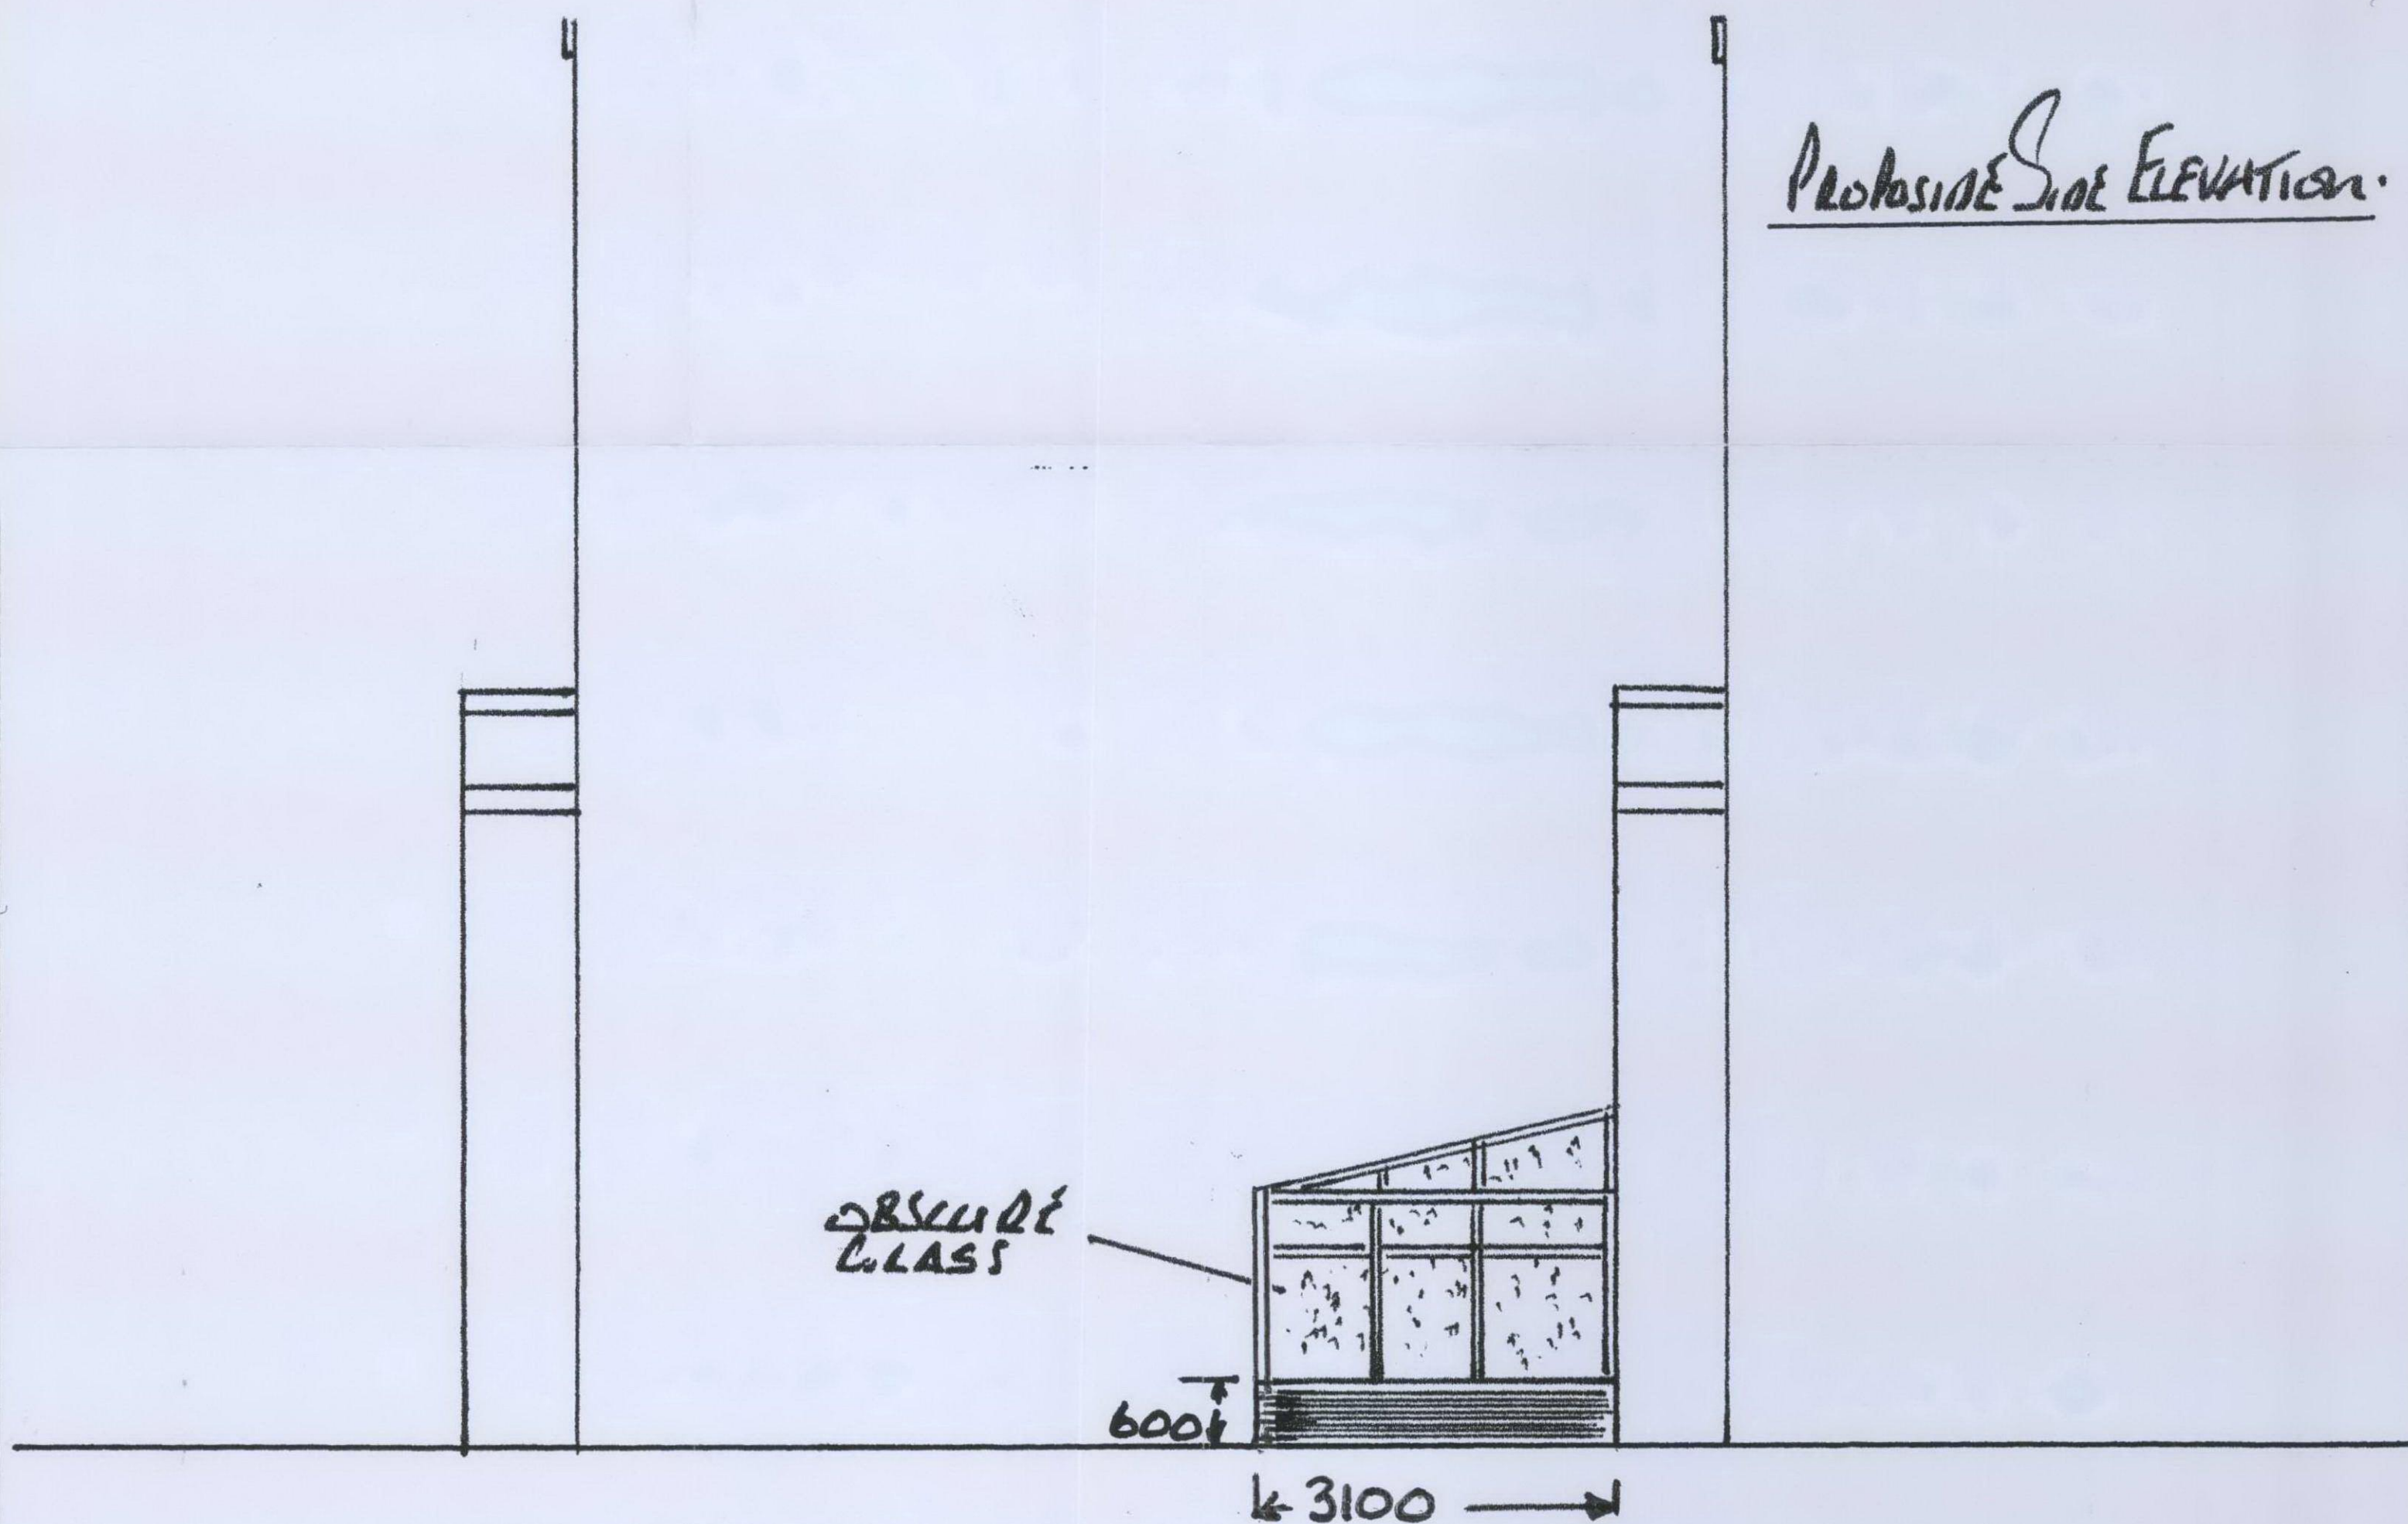


MR PACHENARI
22 GOLDHURST TERRACE
LONDON NW6 3HU

SCALE 1:50

DRAWING N° 04
REVISED 20.04.09

PROPOSED REAR ELEVATION

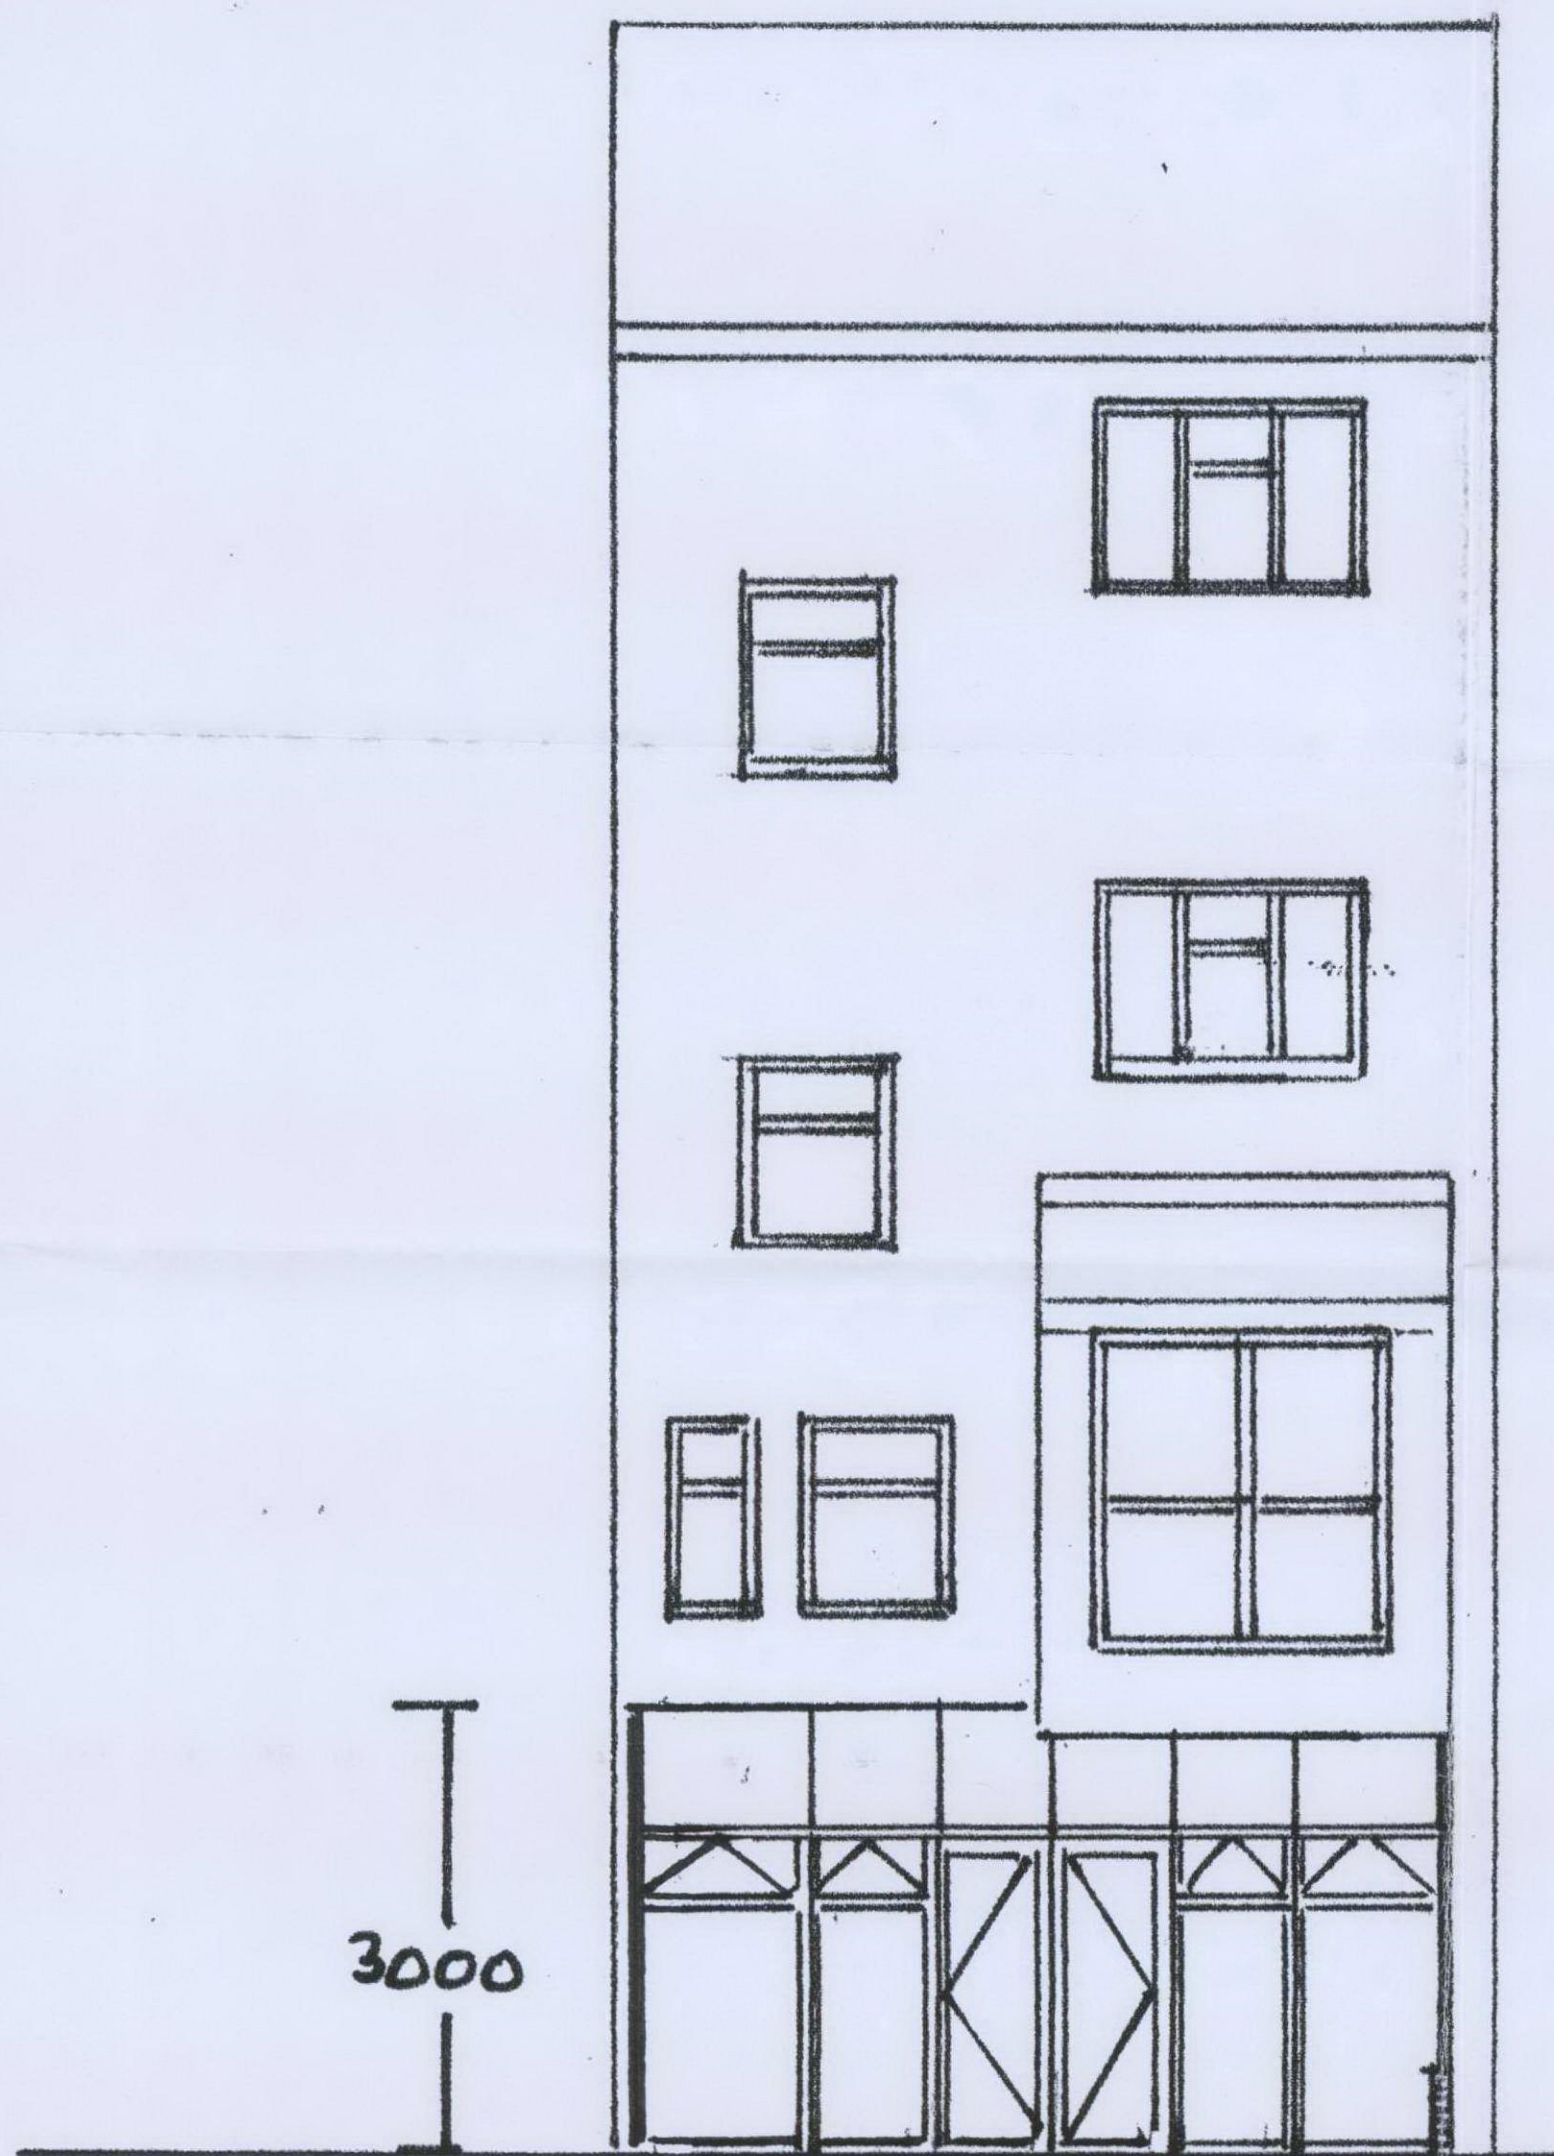

PROPOSED SIDE ELEVATION.

