




EXISTING

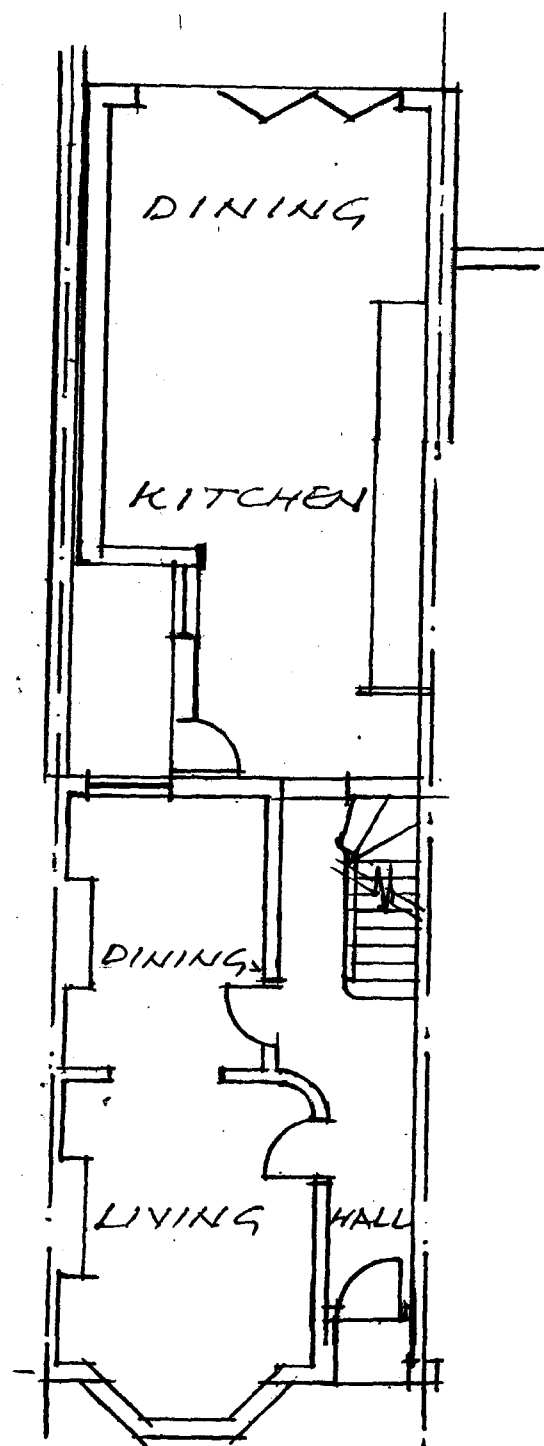


GROUND FLOOR PLAN

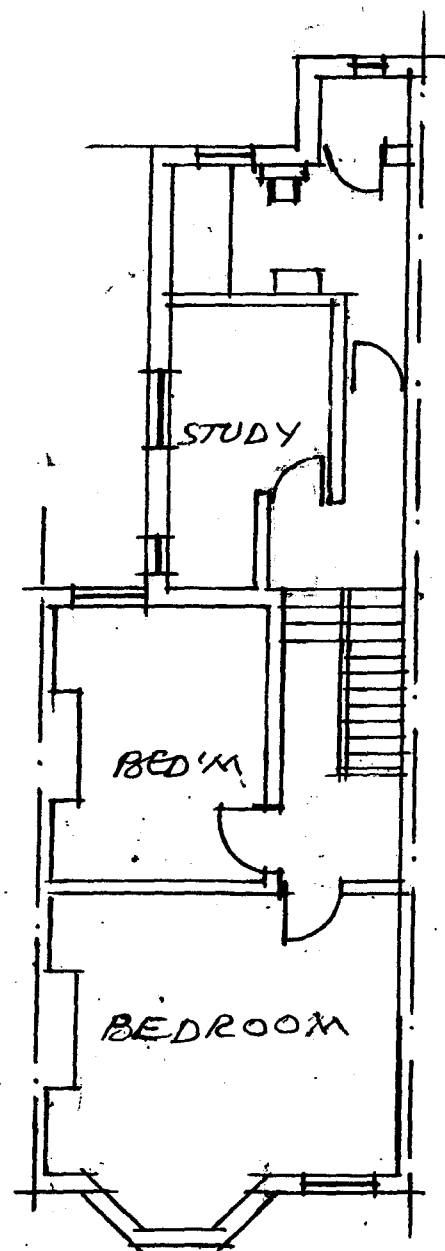


FIRST FLOOR PLAN

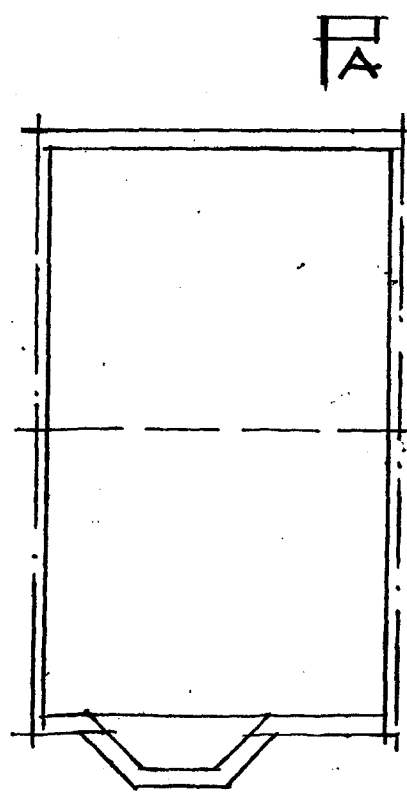


LOFT PLAN

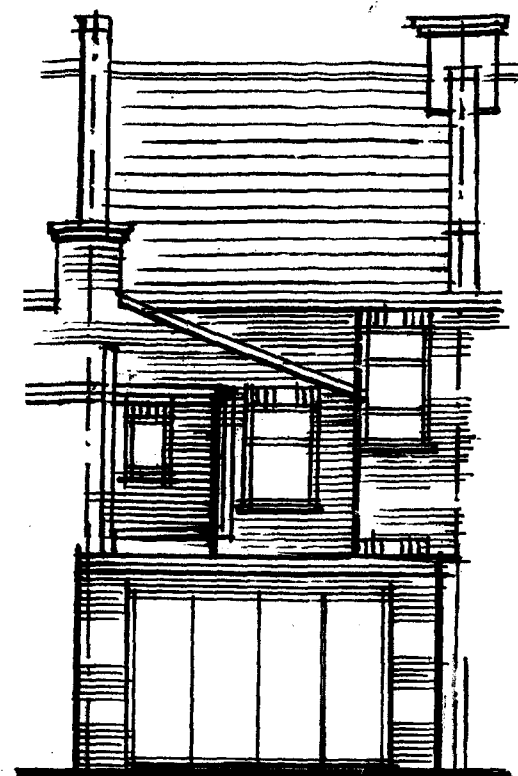

REAR ELEVATION

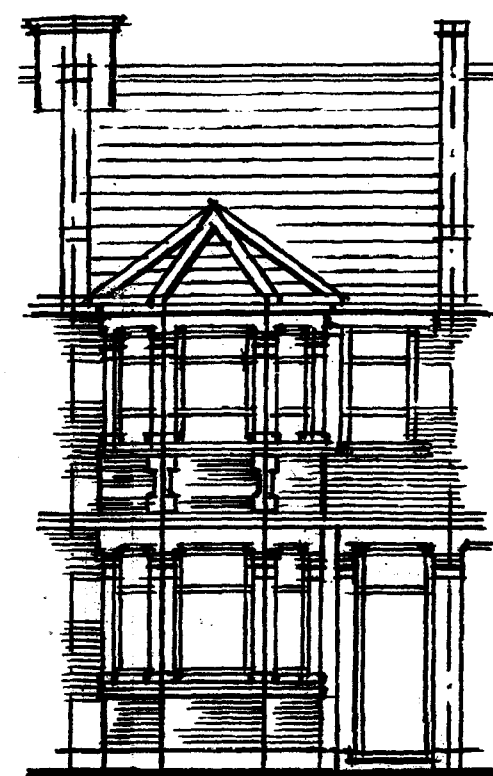

FRONT ELEVATION

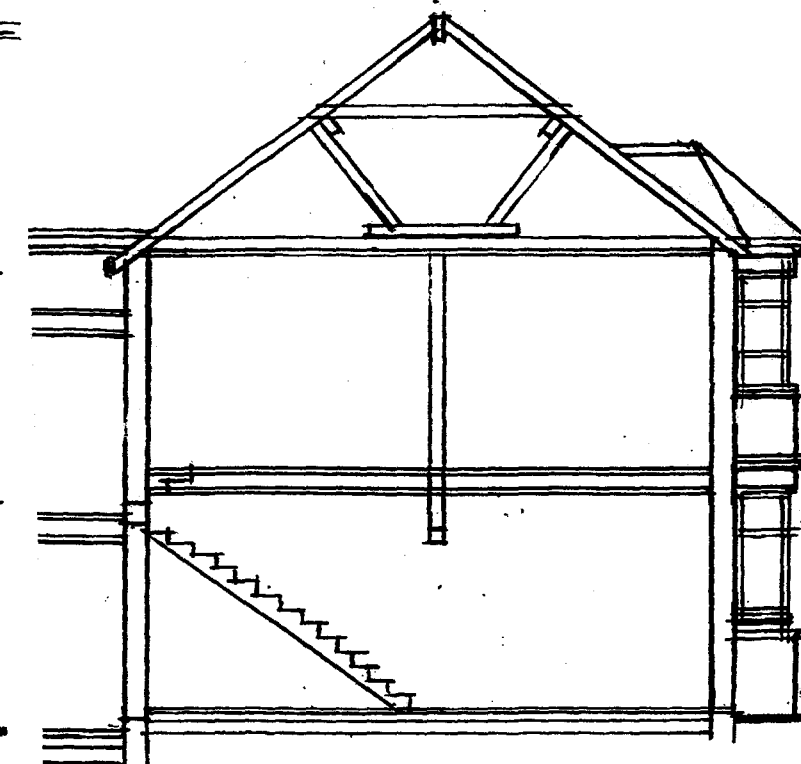

SECTION A-A

Scale 1/200 Eng. no. SP/B146/1 22.4.09
 Drawn by j. benaim. 48 grassmere avenue
 Weybridge. middlesex. HA9 8TD. 02089045947