




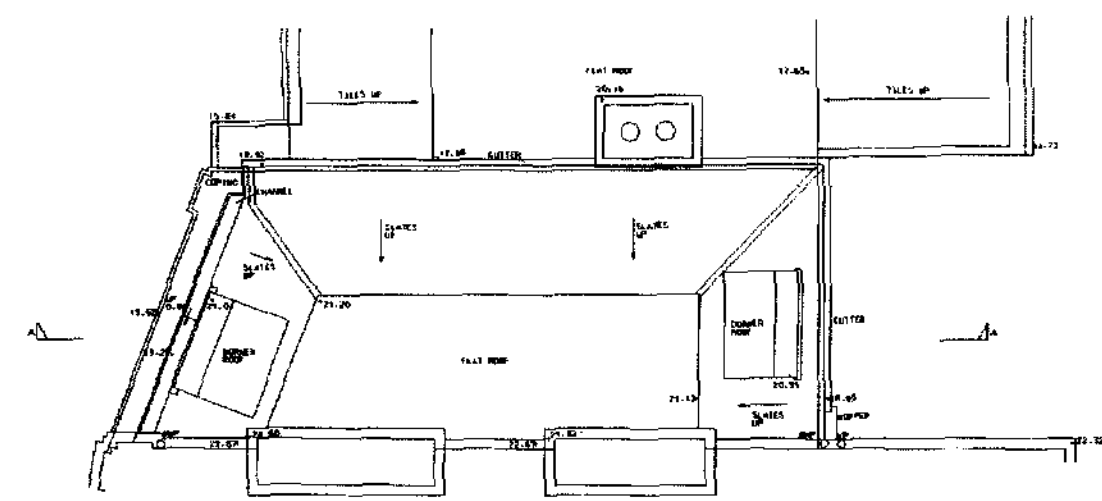


existing roof plan

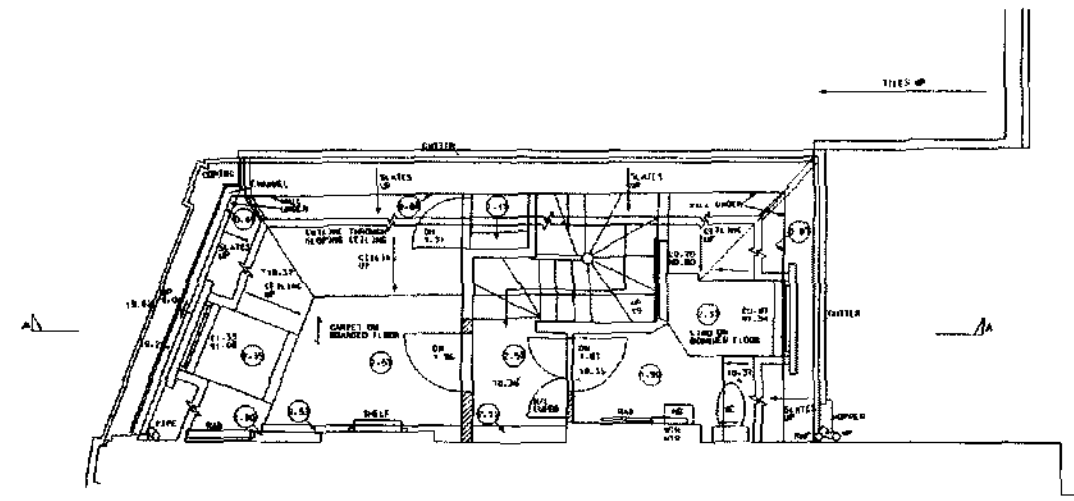


existing level 2

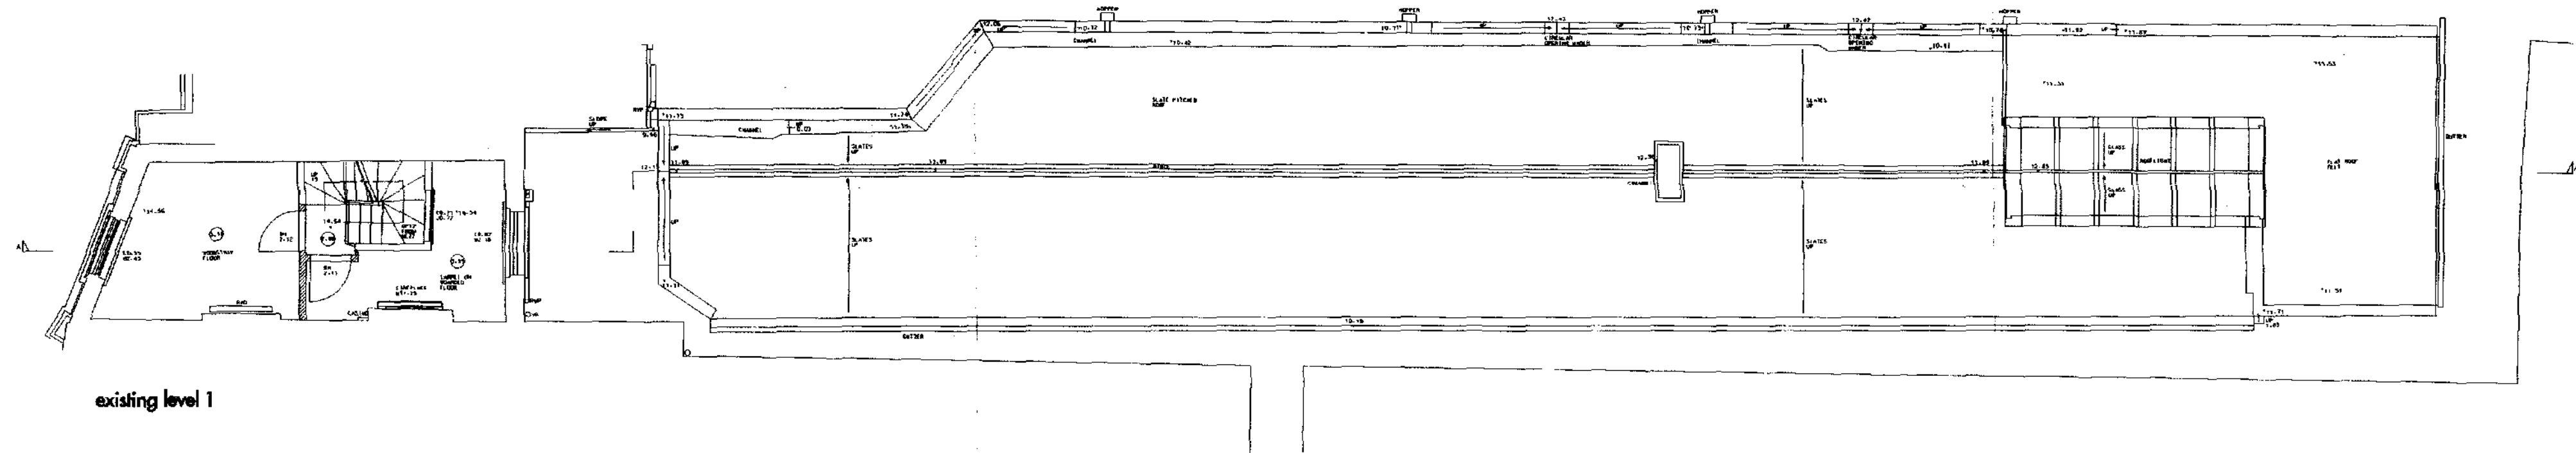

existing level 1

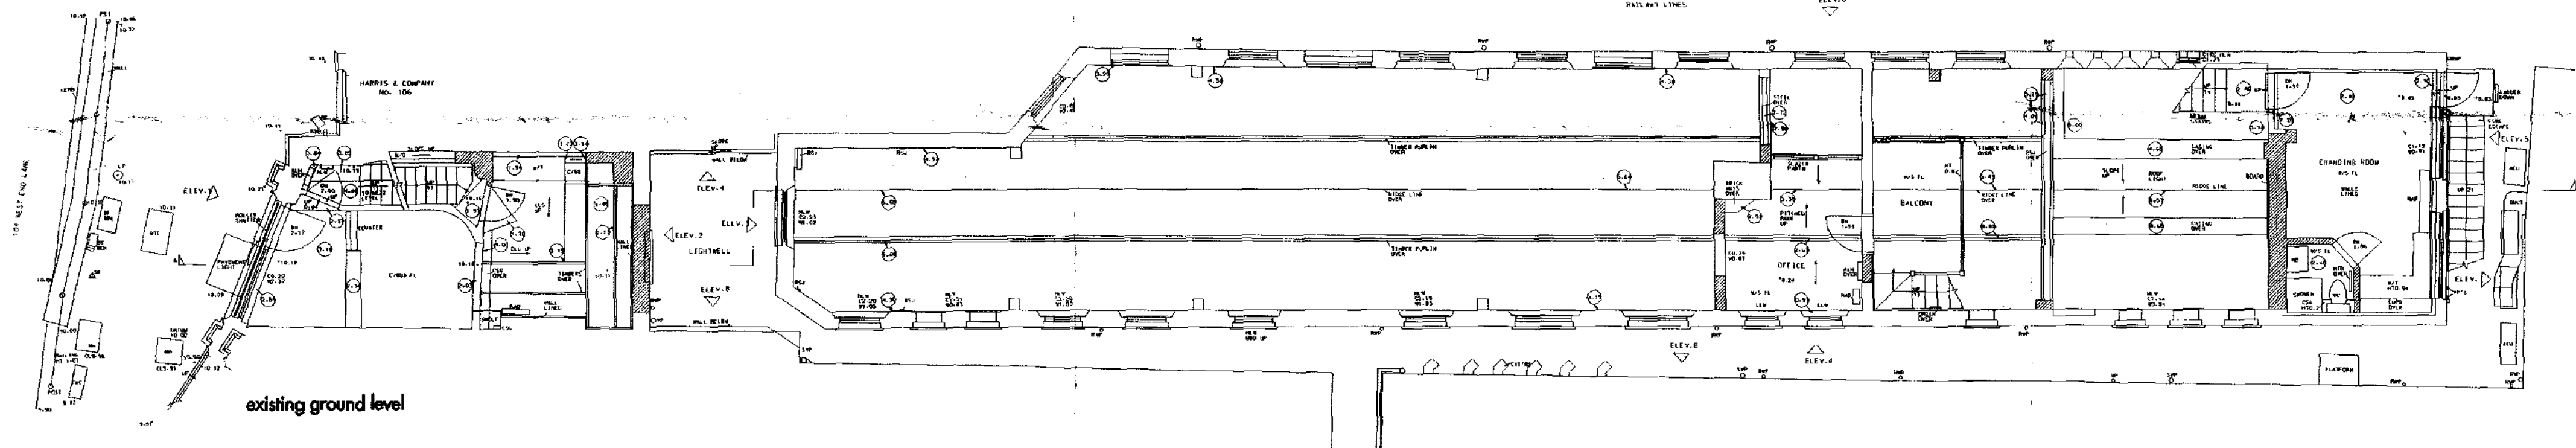

existing ground level

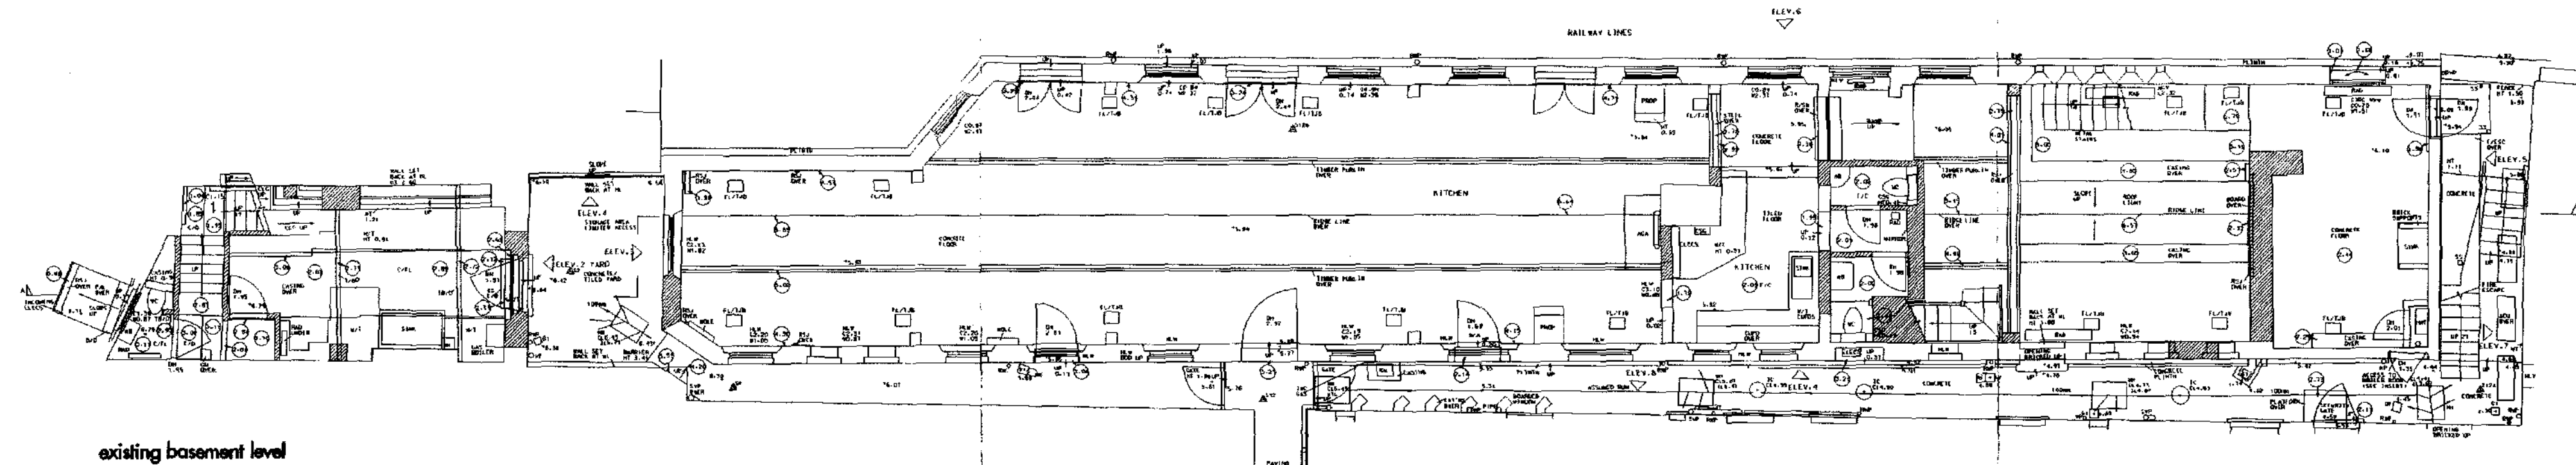

existing basement level

 - to be demolished

Robin Walker
28 Devonshire Place Mews
London W1G 6DA
020 7486 9242
info@robin-walker.co.uk

104 WEST END LANE - BROADHURST GARDENS
EXISTING FLOOR PLANS
GENERAL ARRANGEMENT
PP-010

JOB NO: 019

SCALE: 1:100 @A1 1:200 @A3 DATE: 05-12-05